


F.A.U. RTE.	SECTION	COUNTY	TOTAL SHEETS	SHEET NO.
9266	06-00062-06-PV	ST. CLAIR	80	60
FHWA REG. NO. 7 ILLINOIS		PROJECT NO. RS-0163(035)		
FEDERAL AID PROJECT		CONTRACT NO. 97457		

SHILOH CUT-OFF CROSS SECTIONS

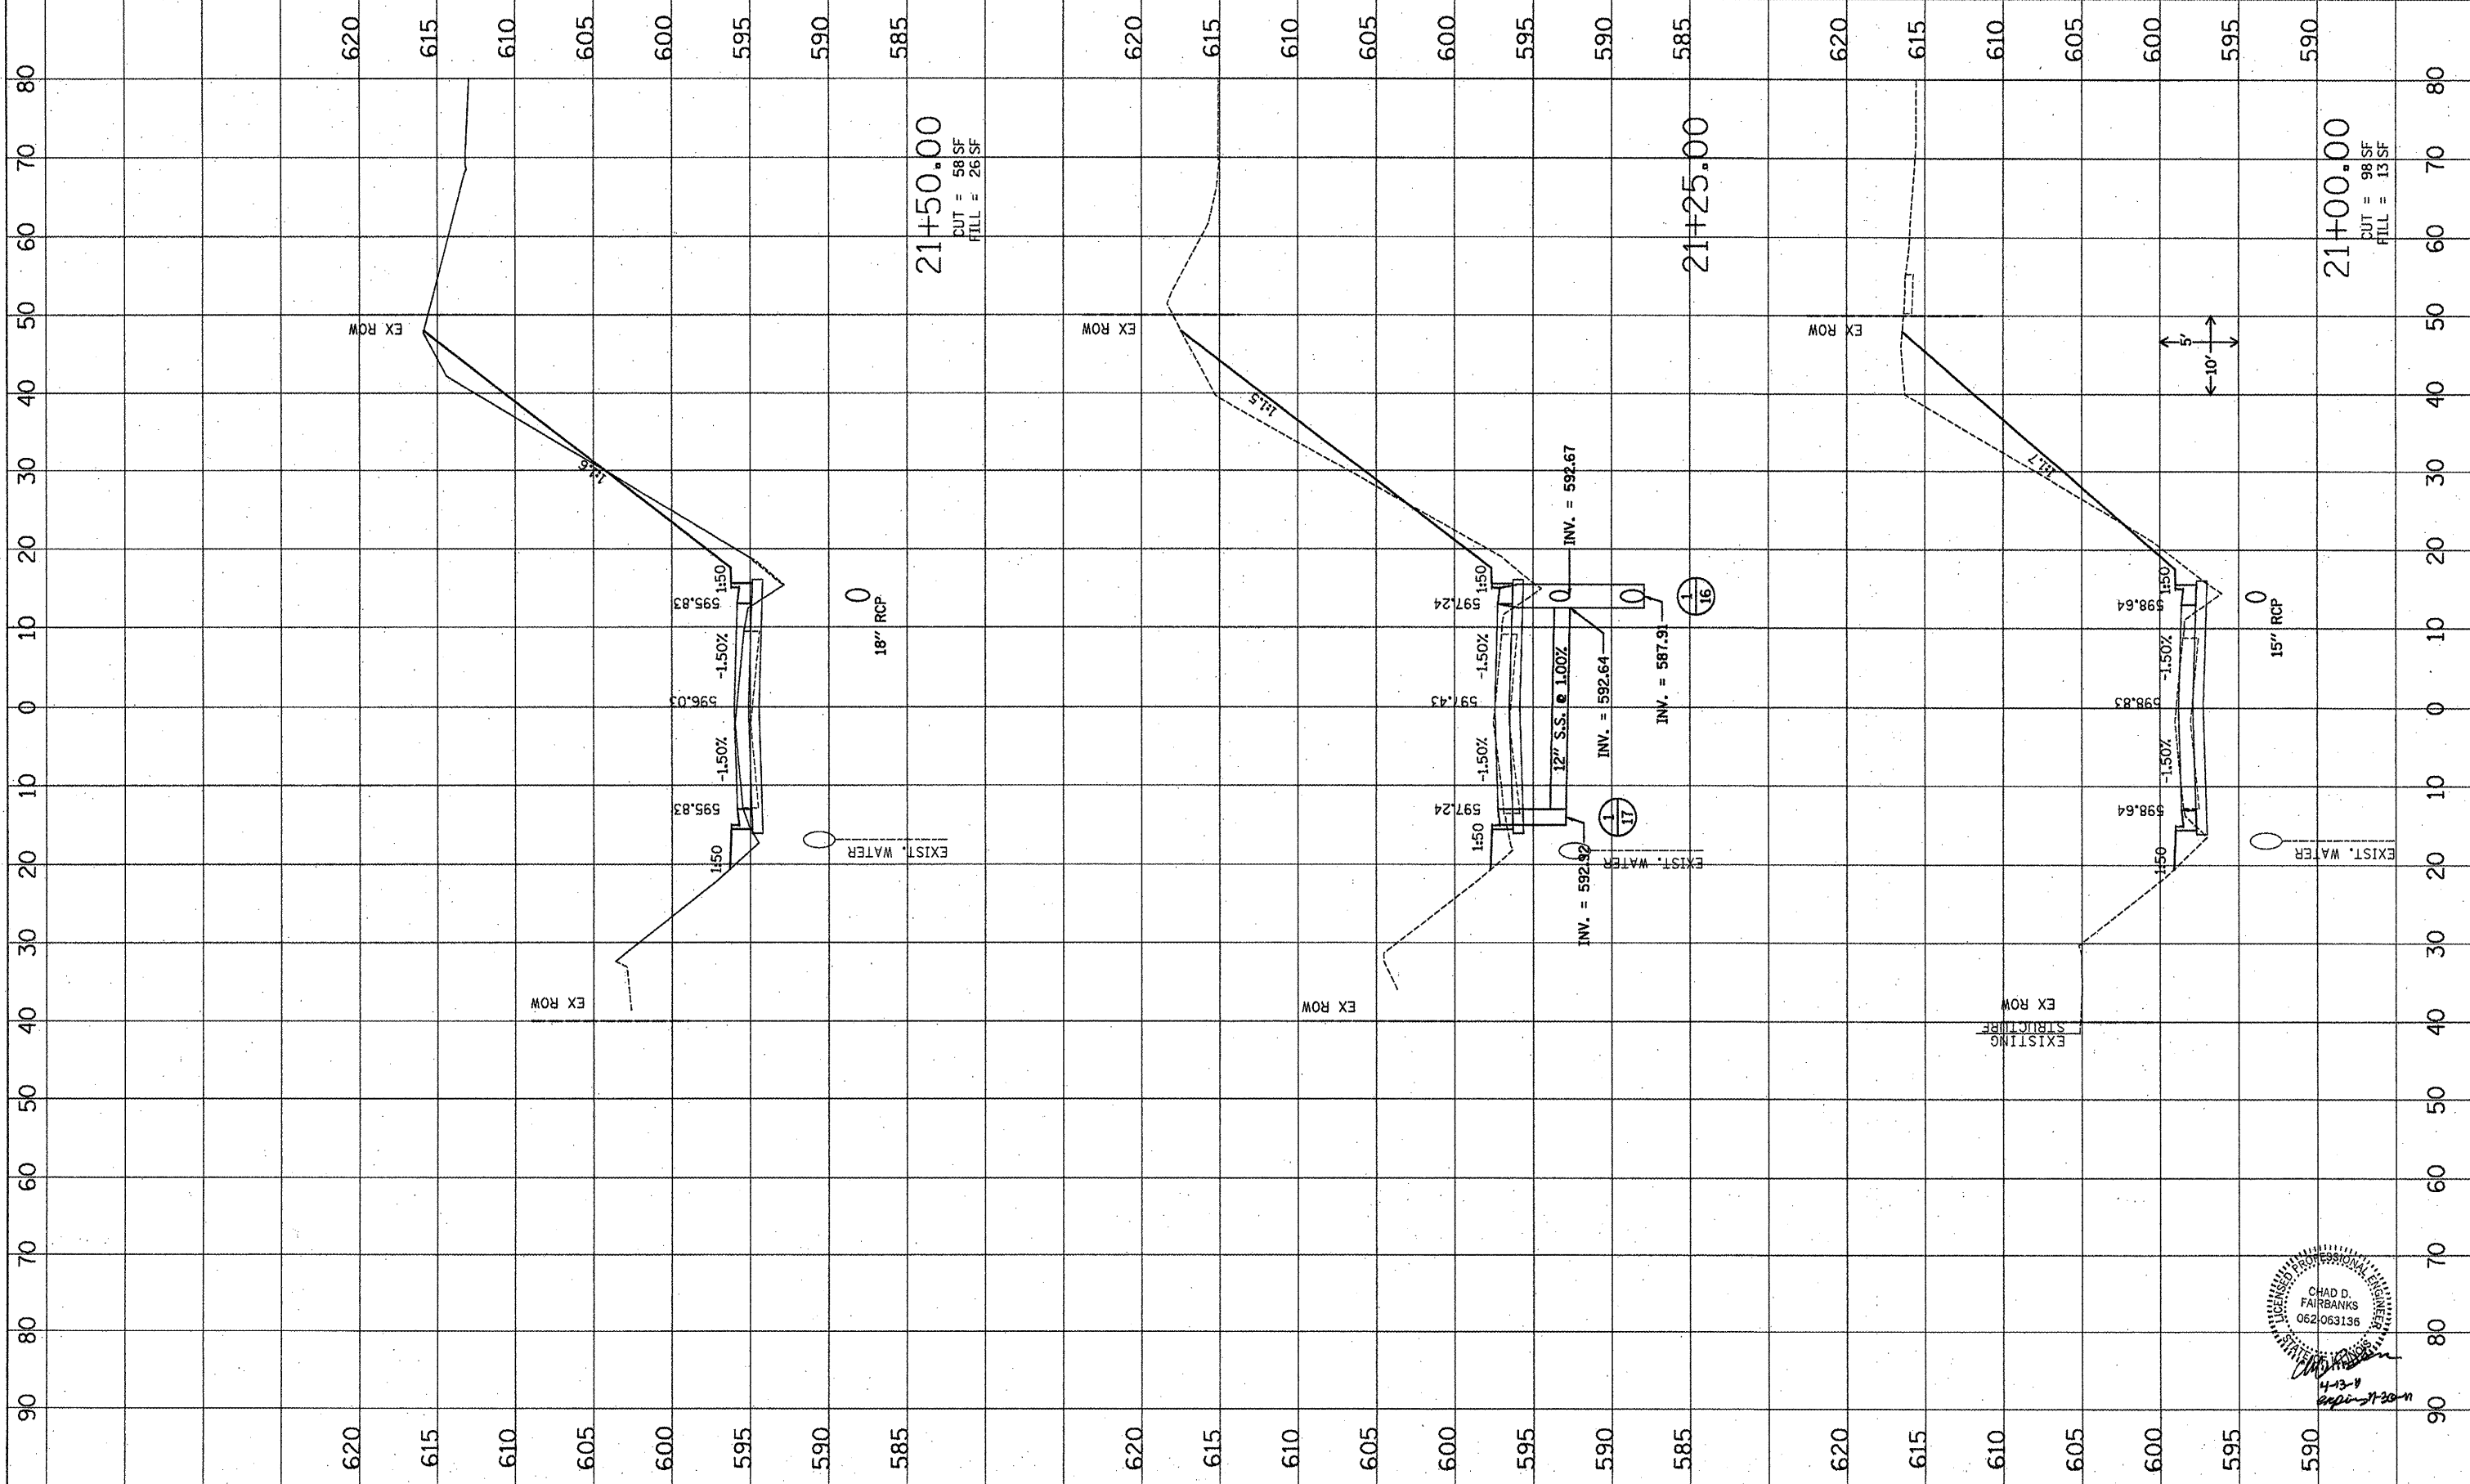

CHAD D. FAIRBANKS
 062063136
 PROFESSIONAL ENGINEER
 ILLINOIS