


F.A.U. RTE.	SECTION	COUNTY	TOTAL SHEETS	SHEET NO.
9266	06-00062-06-PV	ST. CLAIR	80	70
FHWA REG. NO. 7	ILLINOIS	PROJECT NO.	RS-0163(035)	
FEDERAL AID PROJECT	CONTRACT NO.		97457	

SHILOH CUT-OFF CROSS SECTIONS

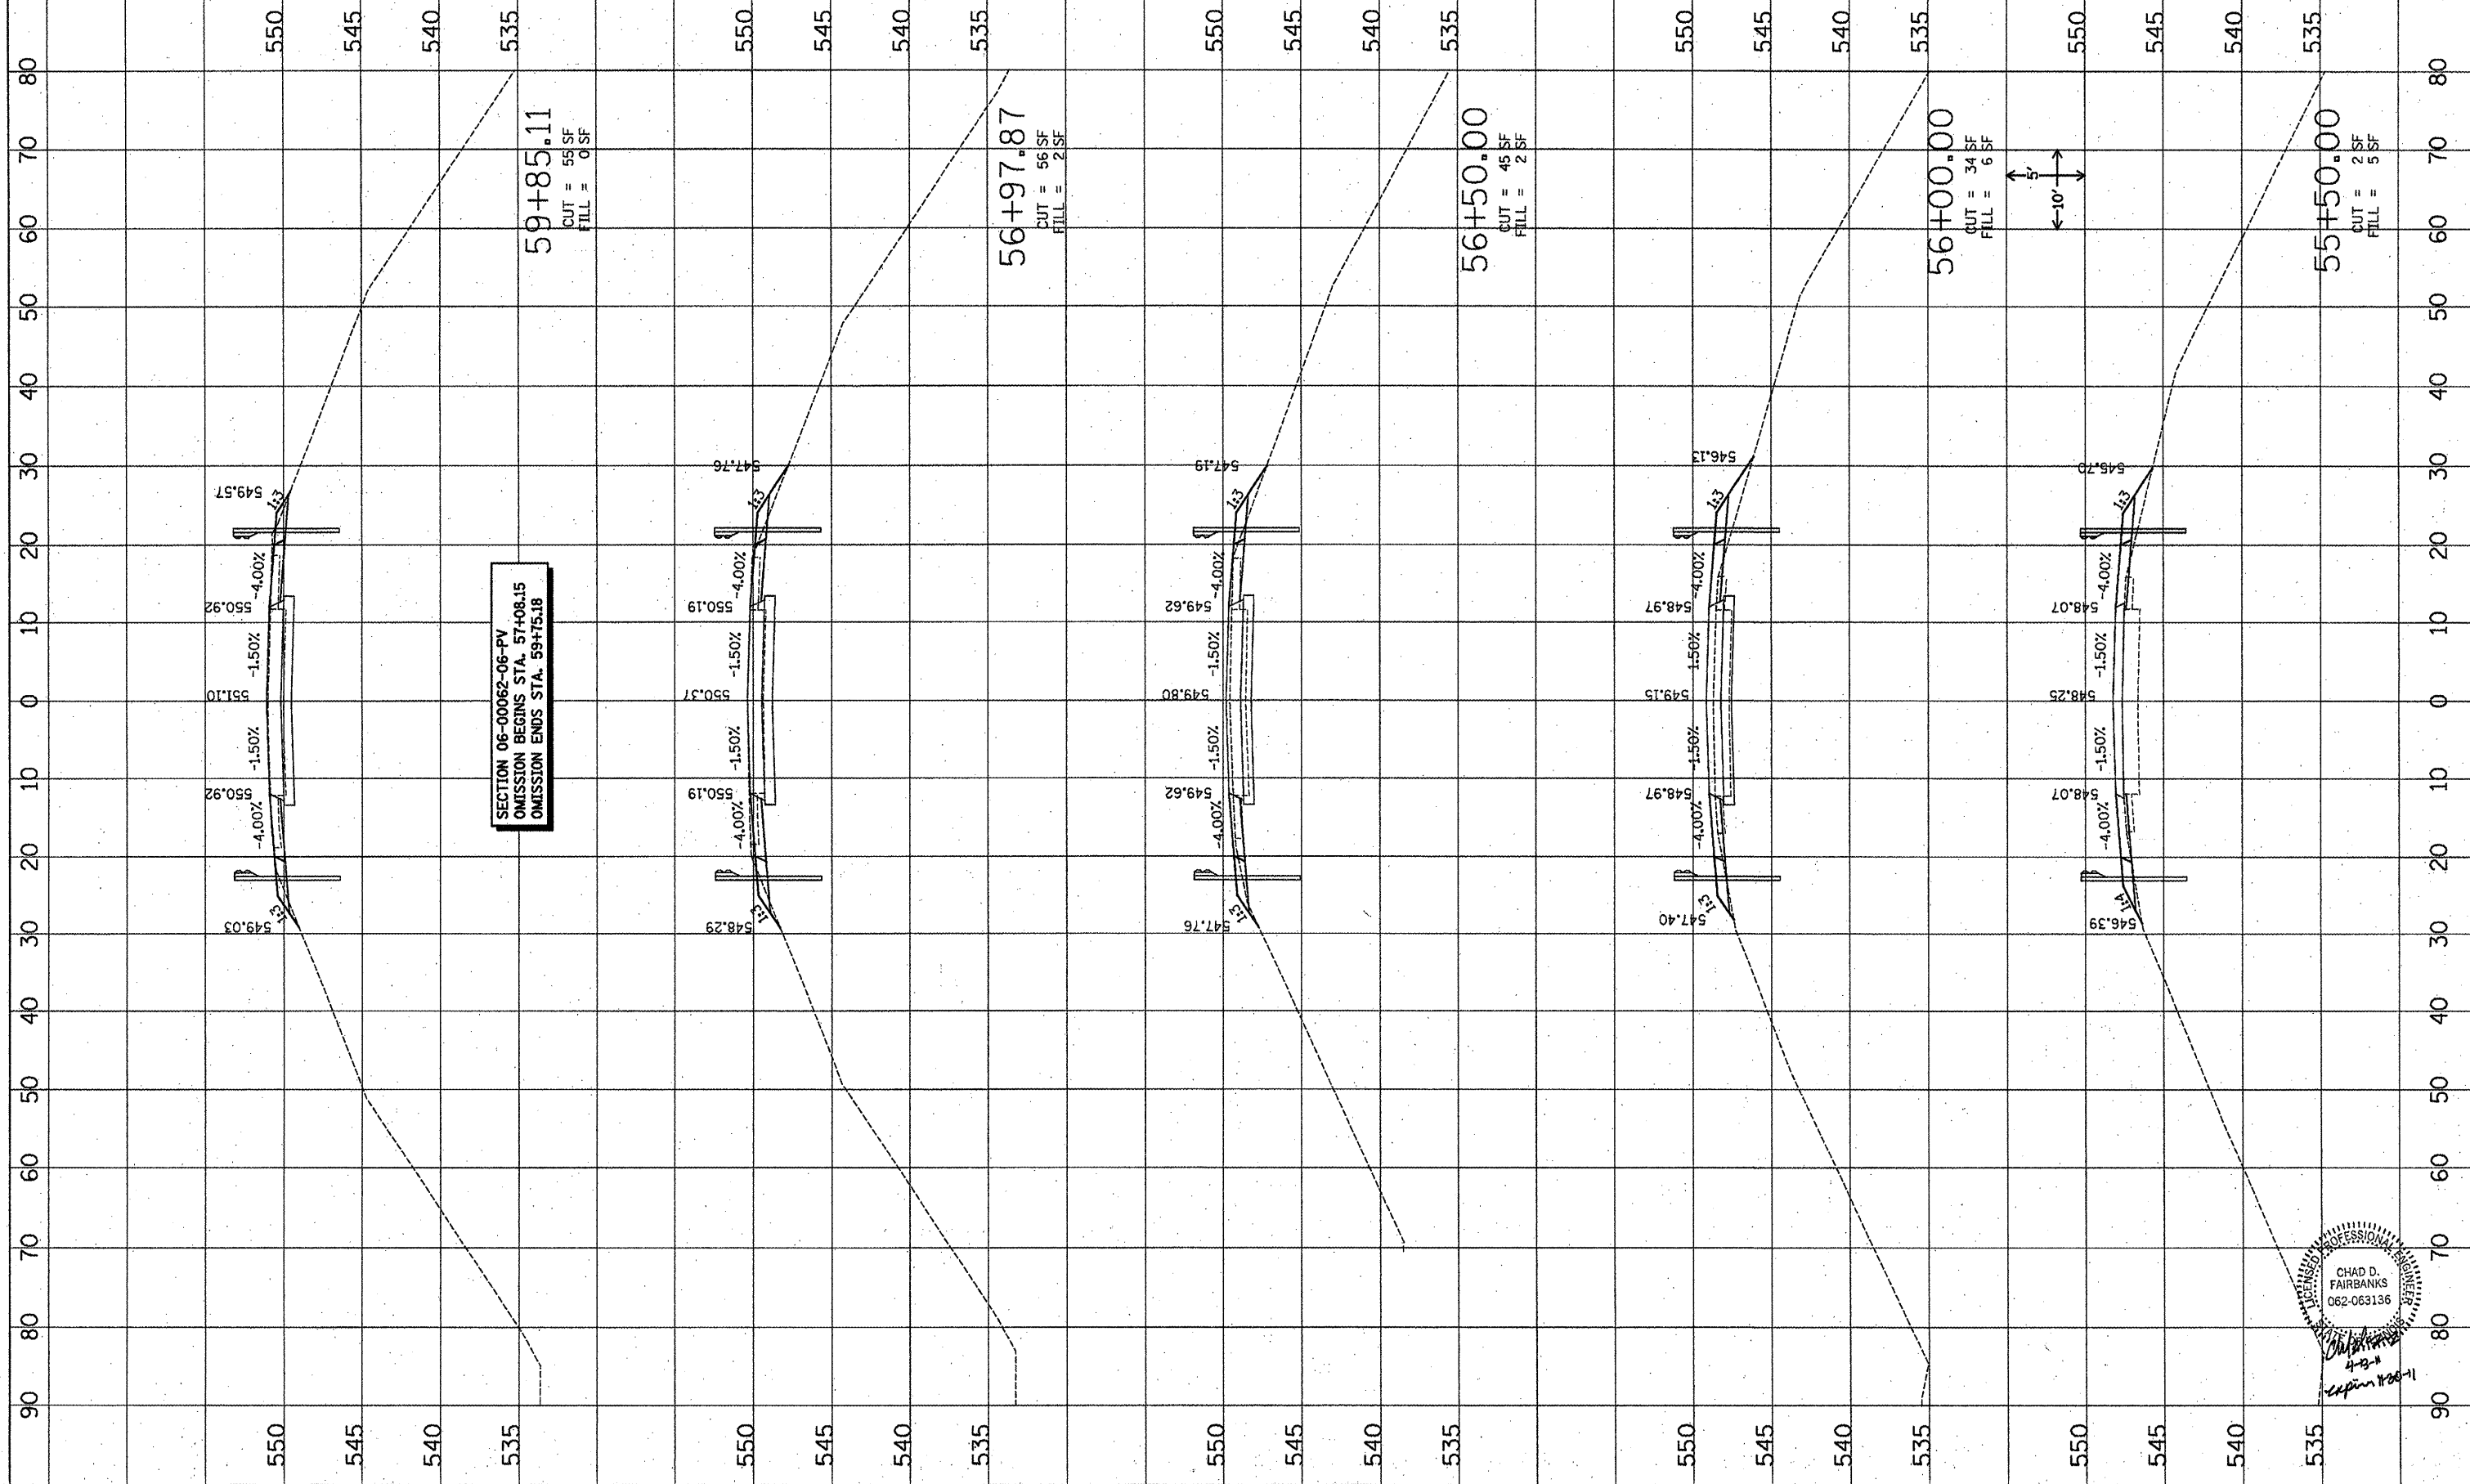

SECTION 06-00062-06-PV
 OMISSION BEGINS STA. 57+08.15
 OMISSION ENDS STA. 59+75.18

59+85.11
 CUT = 55 SF
 FILL = 0 SF

56+97.87
 CUT = 56 SF
 FILL = 2 SF

56+50.00
 CUT = 45 SF
 FILL = 2 SF

56+00.00
 CUT = 34 SF
 FILL = 6 SF

55+50.00
 CUT = 2 SF
 FILL = 5 SF

