
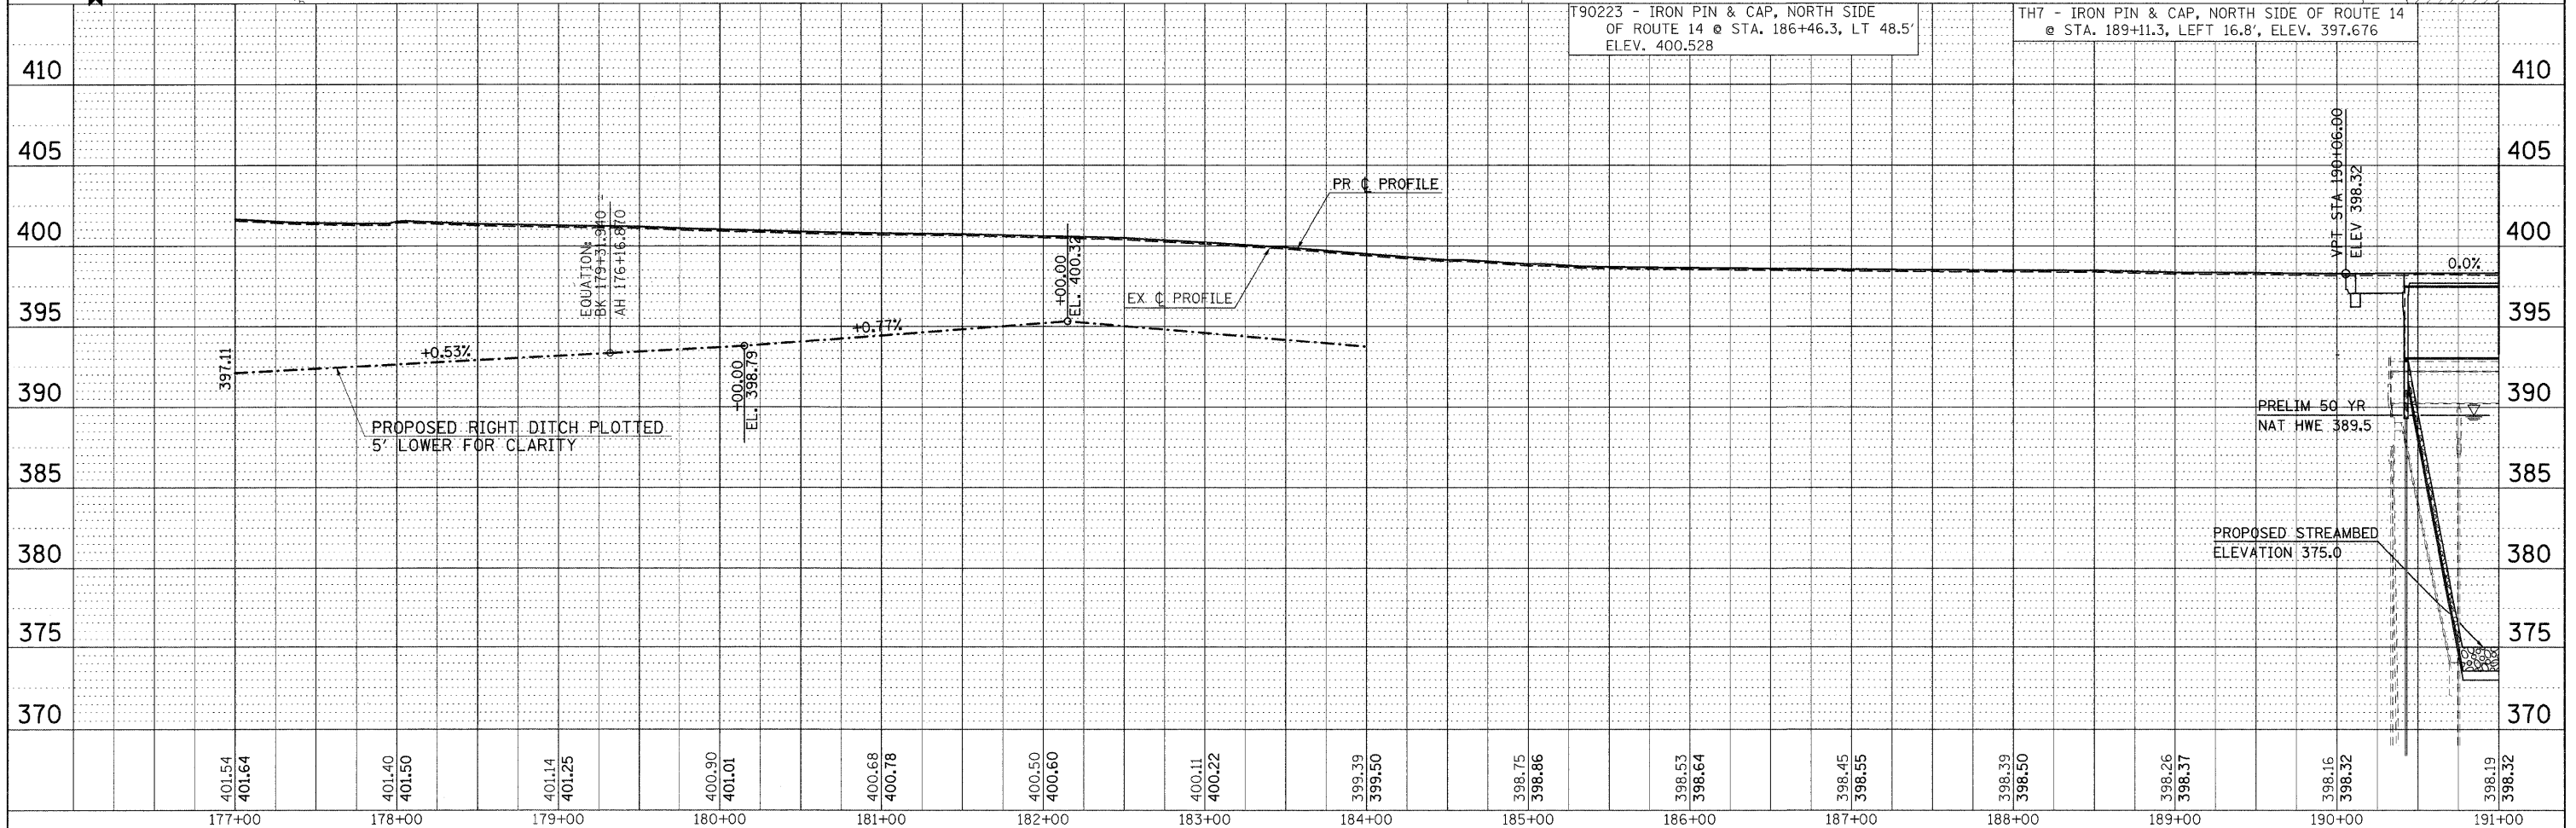


DATE	
BY	
REVISIONS	
NO.	
PLAN	
NO.	
NOTE BOOK	
NO.	
FILE NAME	

DATE	
BY	
REVISIONS	
NO.	
PROFILE	
NO.	
NOTE BOOK	
NO.	
FILE NAME	

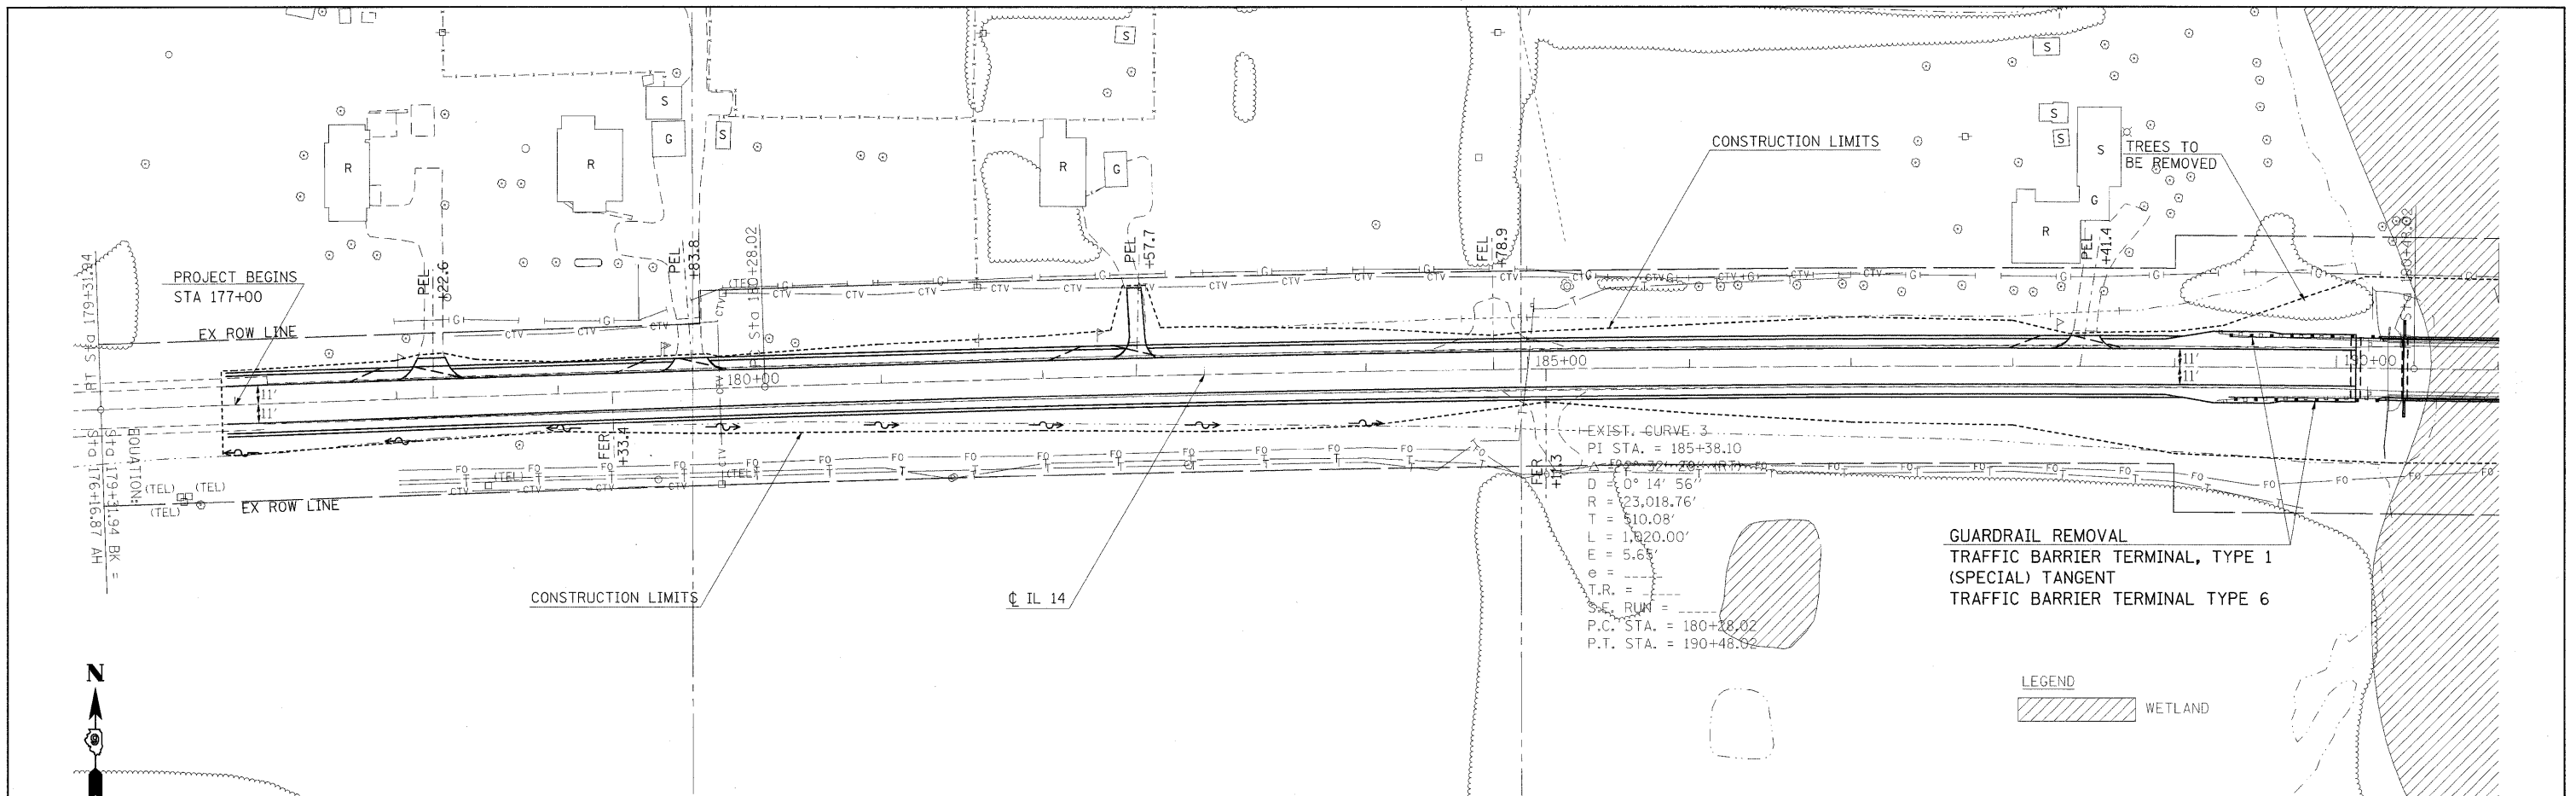

FILE NAME =	USER NAME = headn	DESIGNED -	REVISED -	STATE OF ILLINOIS				IL ROUTE 14 PLAN & PROFILE SHEET				F.A.P. RTE.	SECTION	COUNTY	TOTAL SHEETS	SHEET NO.
c:\pwork\pwork\headn\dms43654\d901803\p3.m32		DRAWN -	REVISED -	DEPARTMENT OF TRANSPORTATION				SCALE: 50				869	(1-1,1,3,6)R-1,RS-3(1,3,6)B-2	*	299	28
PLOT SCALE = 50.0000' / IN.	PLOT DATE = 4/8/2011	CHECKED -	REVISED -					SHEET NO. OF SHEETS				CONTRACT NO. 98797				
		DATE -	REVISED -					STA. 177+00 TO STA. 191+00				FED. ROAD DIST. NO. [ILLINOIS] FED. AID PROJECT				

\* FRANKLIN & PERRY COUNTIES