
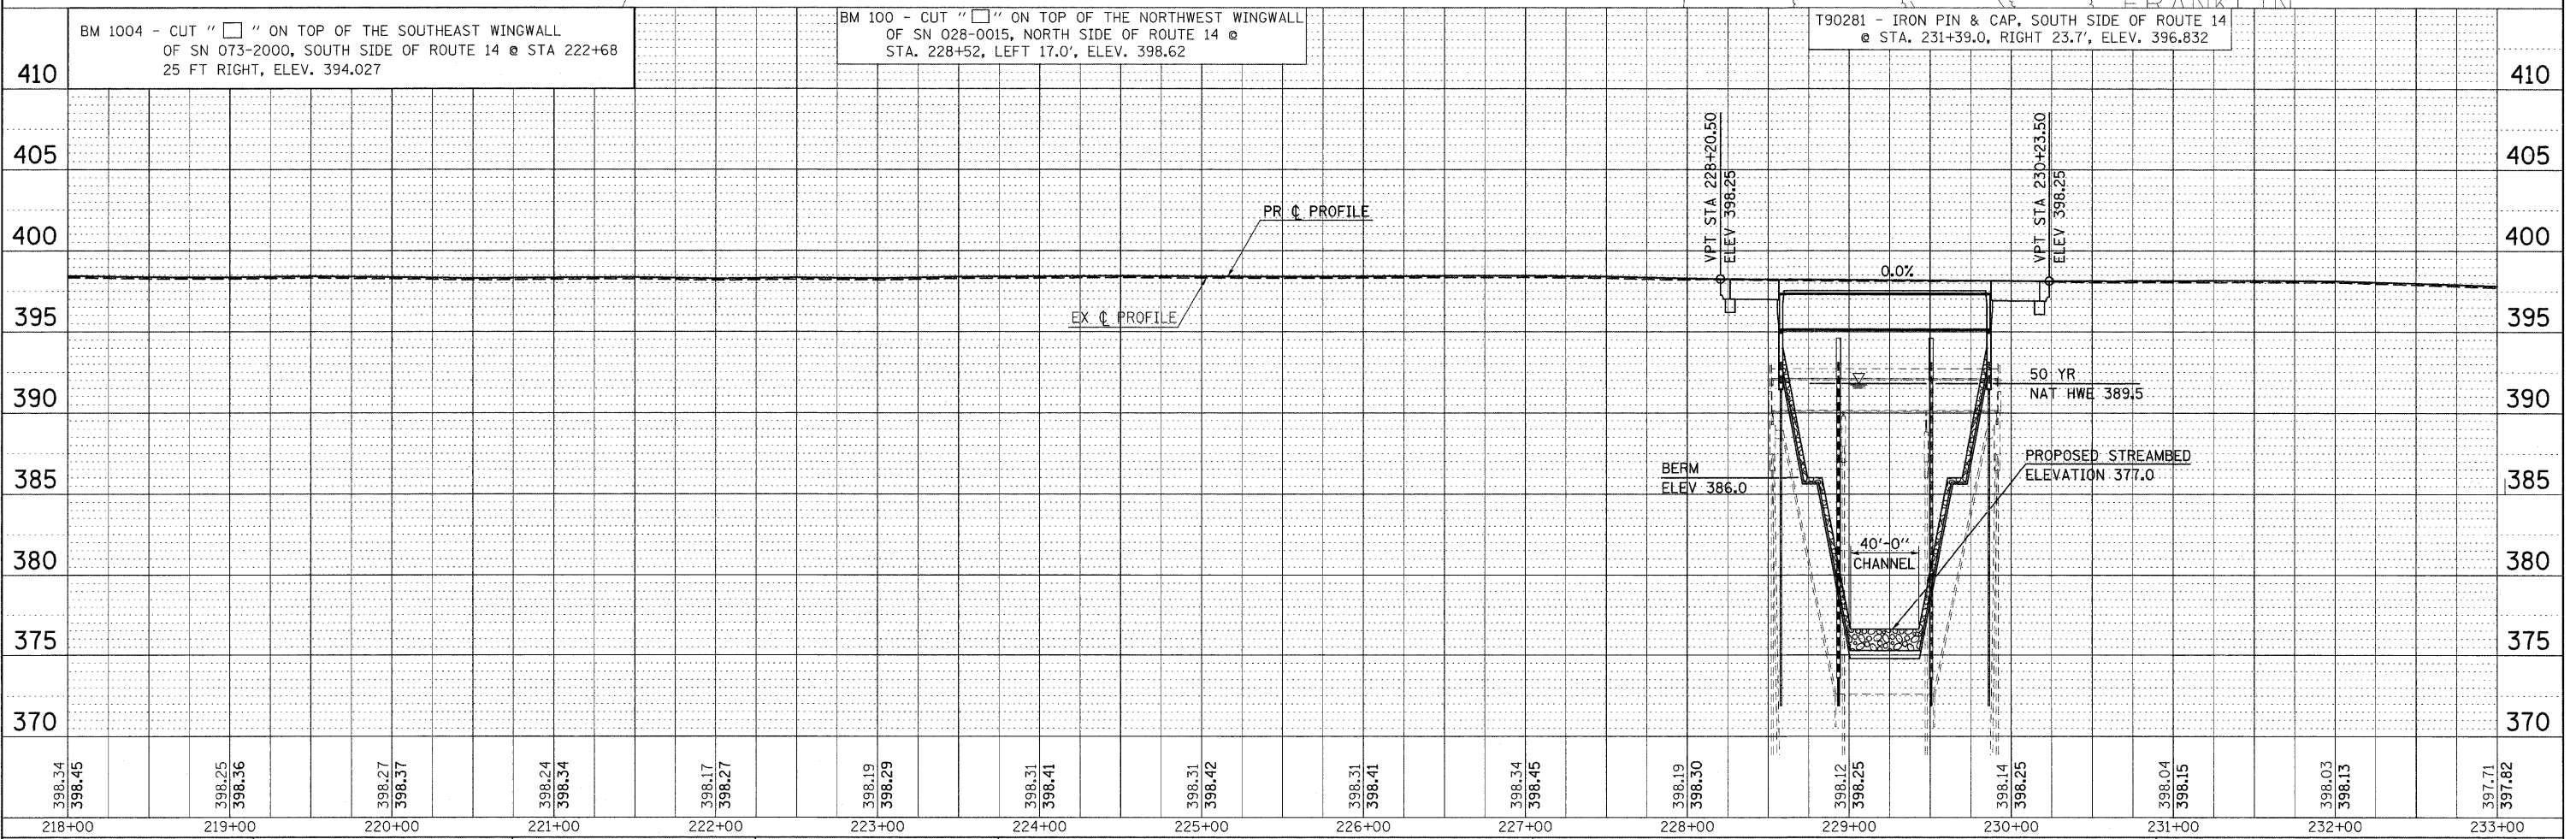


DATE: _____ BY: _____
 PLAN SURVEYED PLOTTED
 NOTE BOOK NO. _____ ALIGNMENT CHECKED _____
 _____ CAD FILE NAME _____

DATE: _____ BY: _____
 PROFILE SURVEYED PLOTTED
 NOTE BOOK NO. _____ GRADES CHECKED _____
 _____ STRUCTURE NOTATIONS CHKD _____

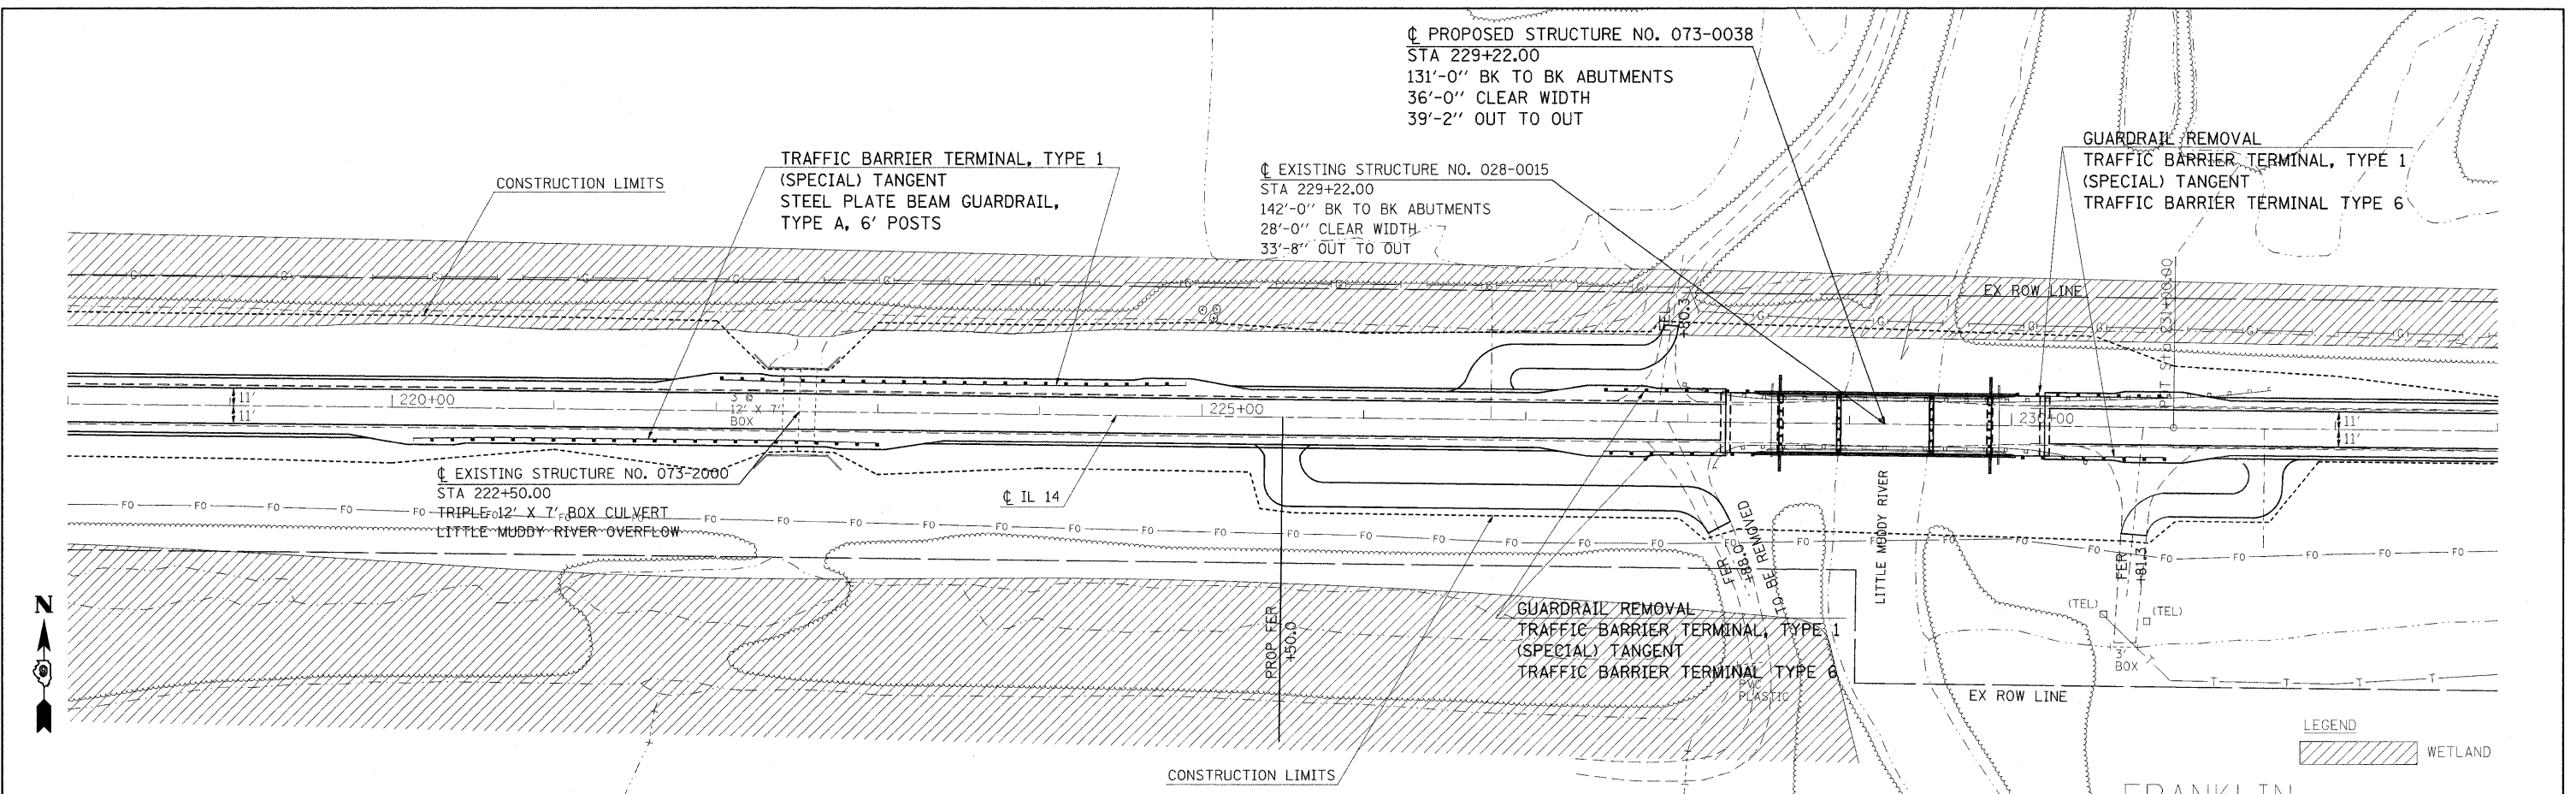

FILE NAME =	USER NAME = #USER#	DESIGNED -	REVISED -	STATE OF ILLINOIS DEPARTMENT OF TRANSPORTATION	IL ROUTE 14 PLAN & PROFILE SHEET	F.A.P. RTE.	SECTION	COUNTY	TOTAL SHEETS	SHEET NO.	
#FILE#	PLOT SCALE = #SCALE#	DRAWN -	REVISED -			869	(1-1,1,3,6)R-1,RS-3(1,3,6)B-2	*	299	31	
	PLOT DATE = #DATE#	CHECKED -	REVISED -			CONTRACT NO. 98797					
		DATE -	REVISED -			FED. ROAD DIST. NO. ILLINOIS FED. AID PROJECT					