
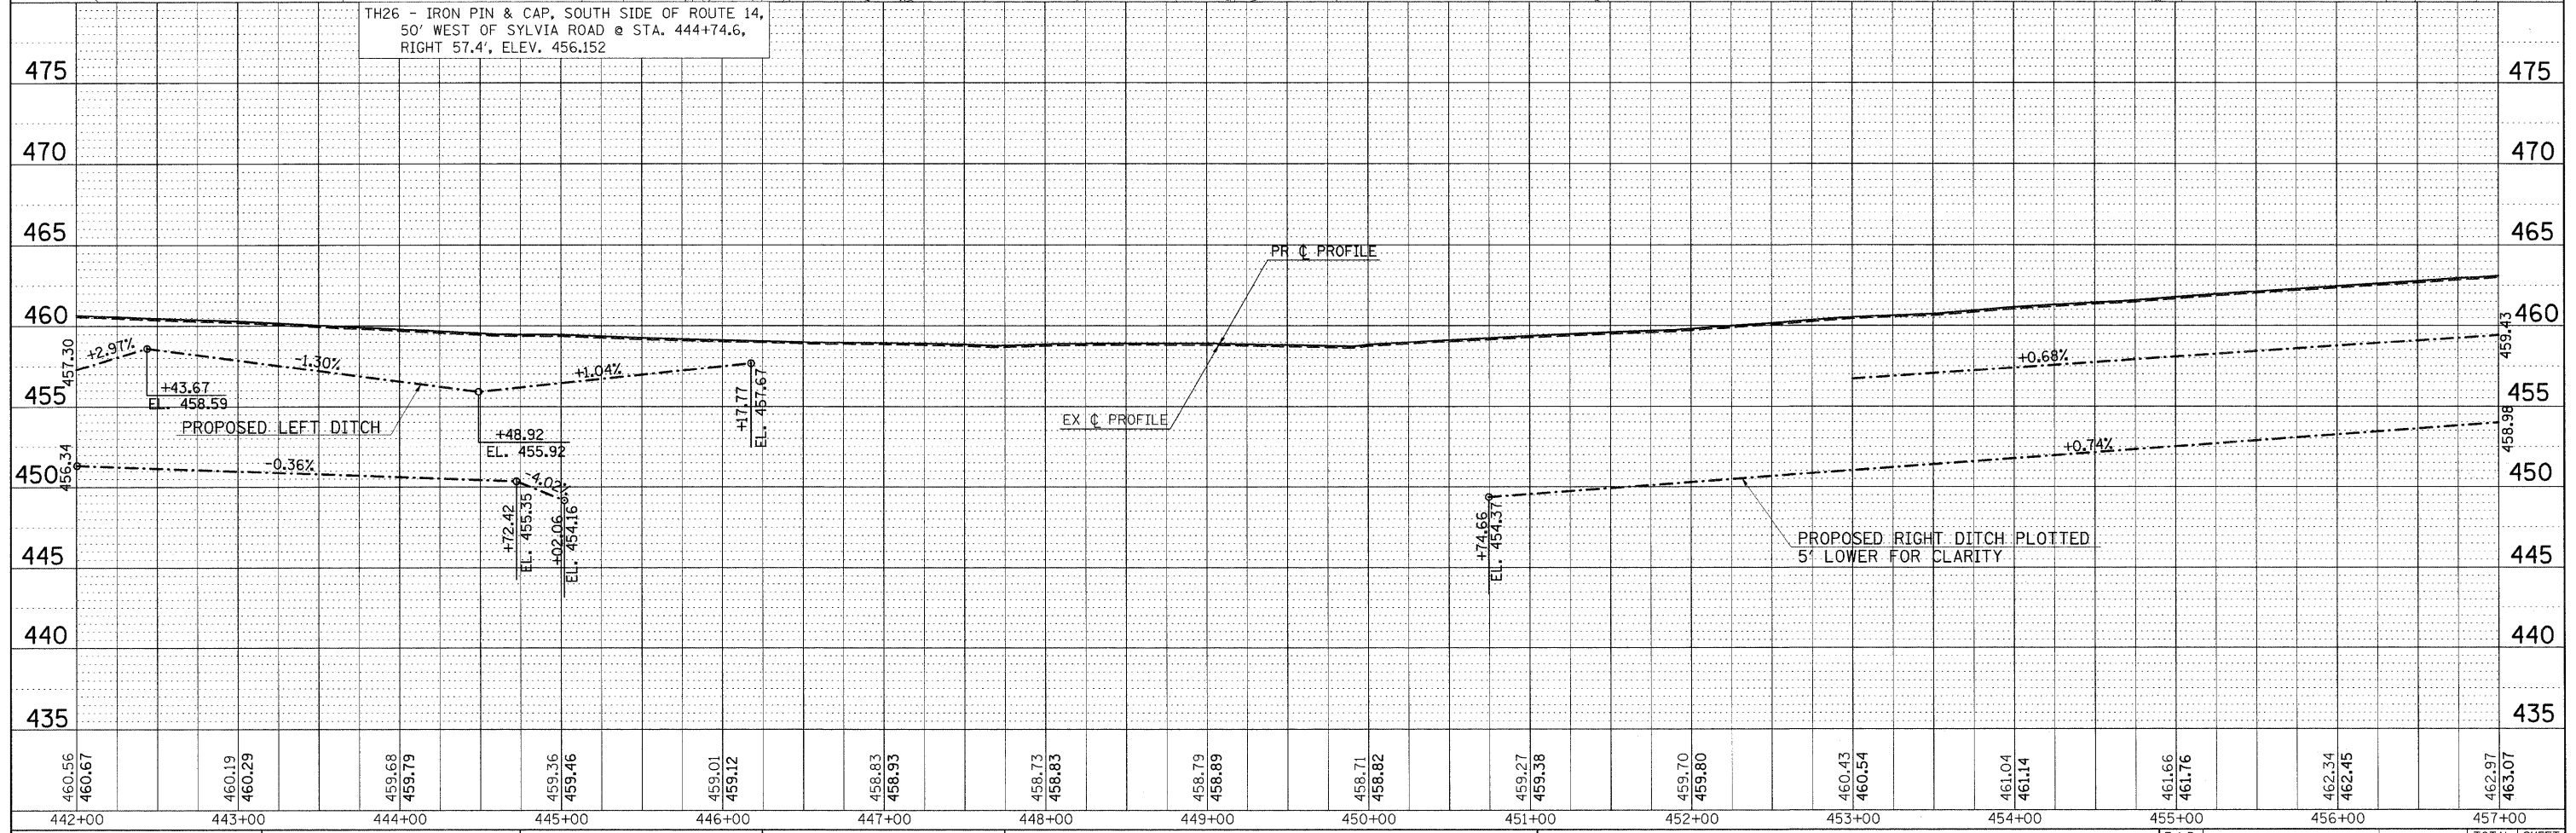


DATE	
BY	
PLAN	SURVEYED
	ALIGNED
	CHECKED
	FILED
	NO. _____
	ADD. FILE NAME _____

DATE	
BY	
PROFILE	SURVEYED
	GRADES CHECKED
	STRUCTURE NOTATIONS CHKD
	NO. _____
	ADD. FILE NAME _____

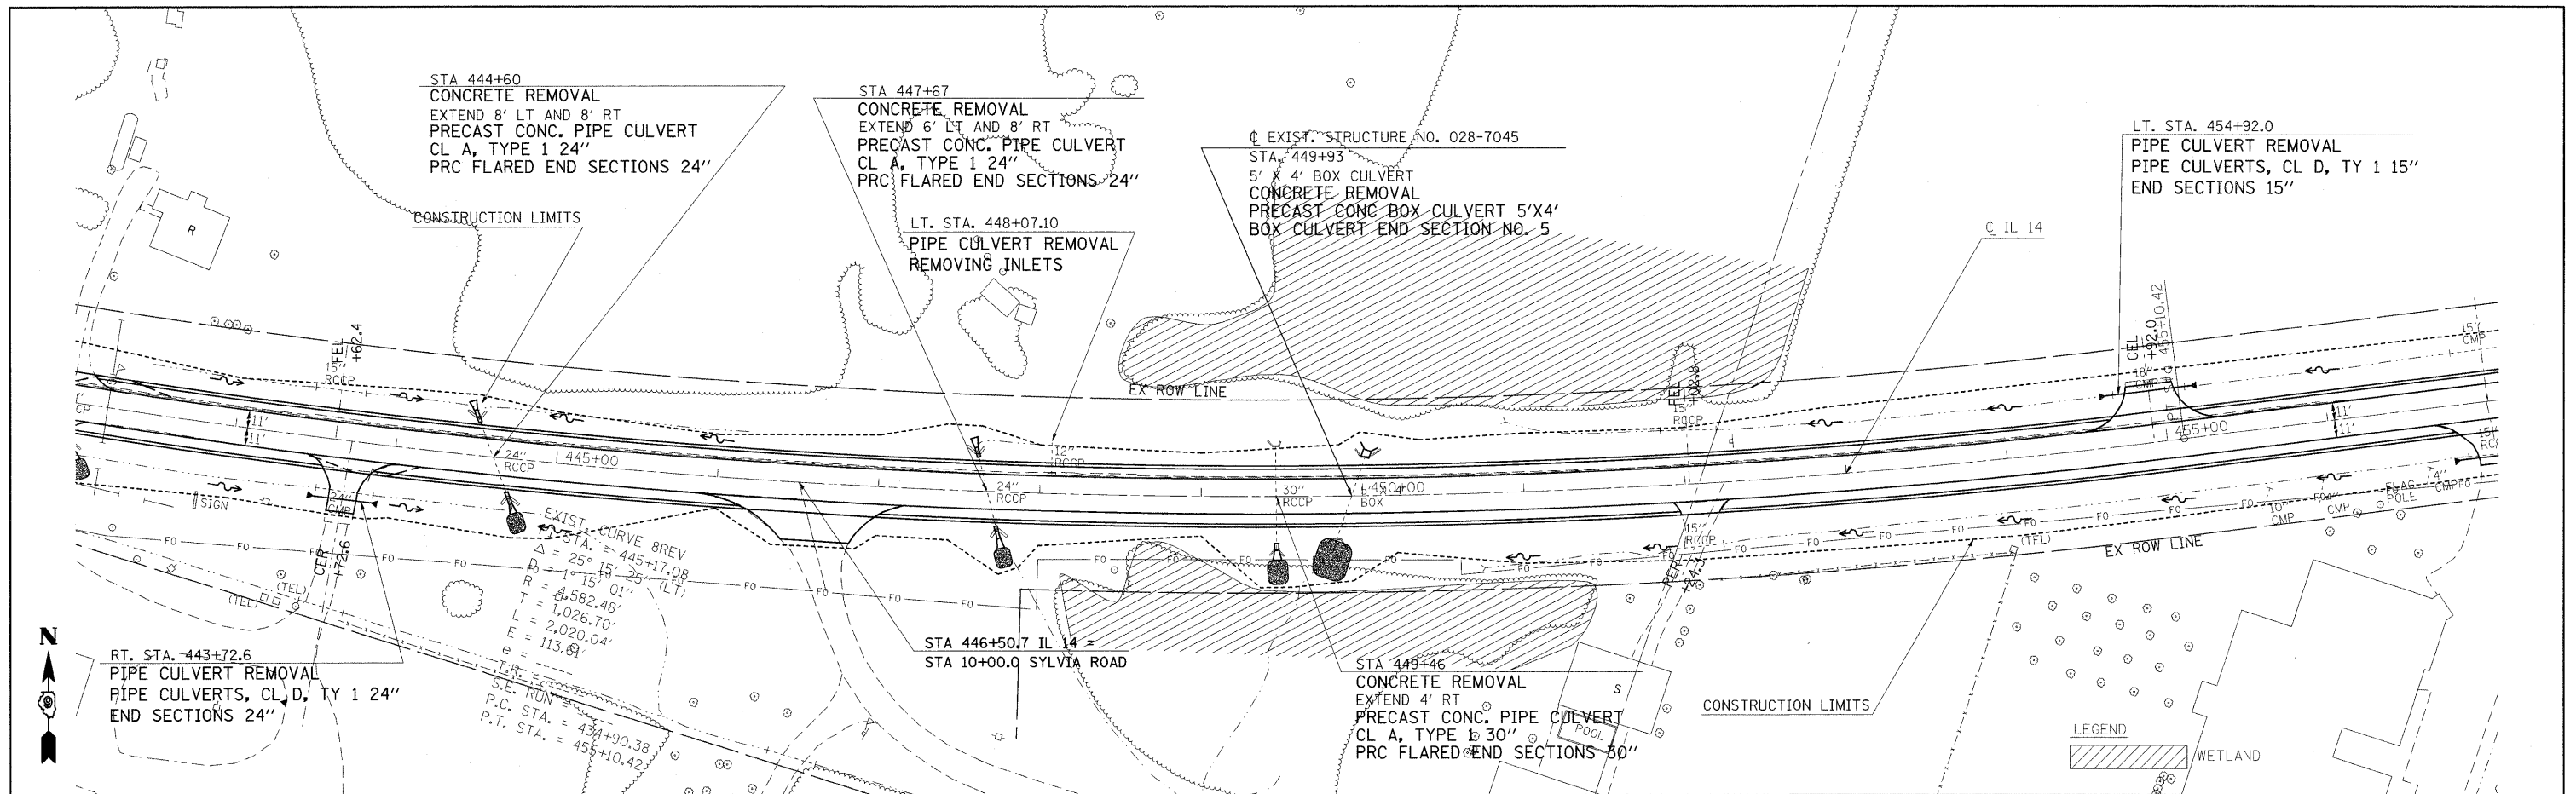

FILE NAME =	USER NAME = #USER#	DESIGNED -	REVISED -	STATE OF ILLINOIS DEPARTMENT OF TRANSPORTATION	IL ROUTE 14 PLAN & PROFILE SHEET		F.A.P. RTE.	SECTION	COUNTY	TOTAL SHEETS	SHEET NO.	
#FILE#		DRAWN -	REVISED -		SCALE: 50	SHEET NO. OF SHEETS	STA. 442+00 TO STA. 457+00	869	(1-1,1,3,6)R-1,RS-3;(1,3,6)B-2		299	47
		CHECKED -	REVISED -					CONTRACT NO. 98797				
		DATE	REVISED -					FED. ROAD DIST. NO. ILLINOIS FED. AID PROJECT				

* FRANKLIN & PERRY COUNTIES