
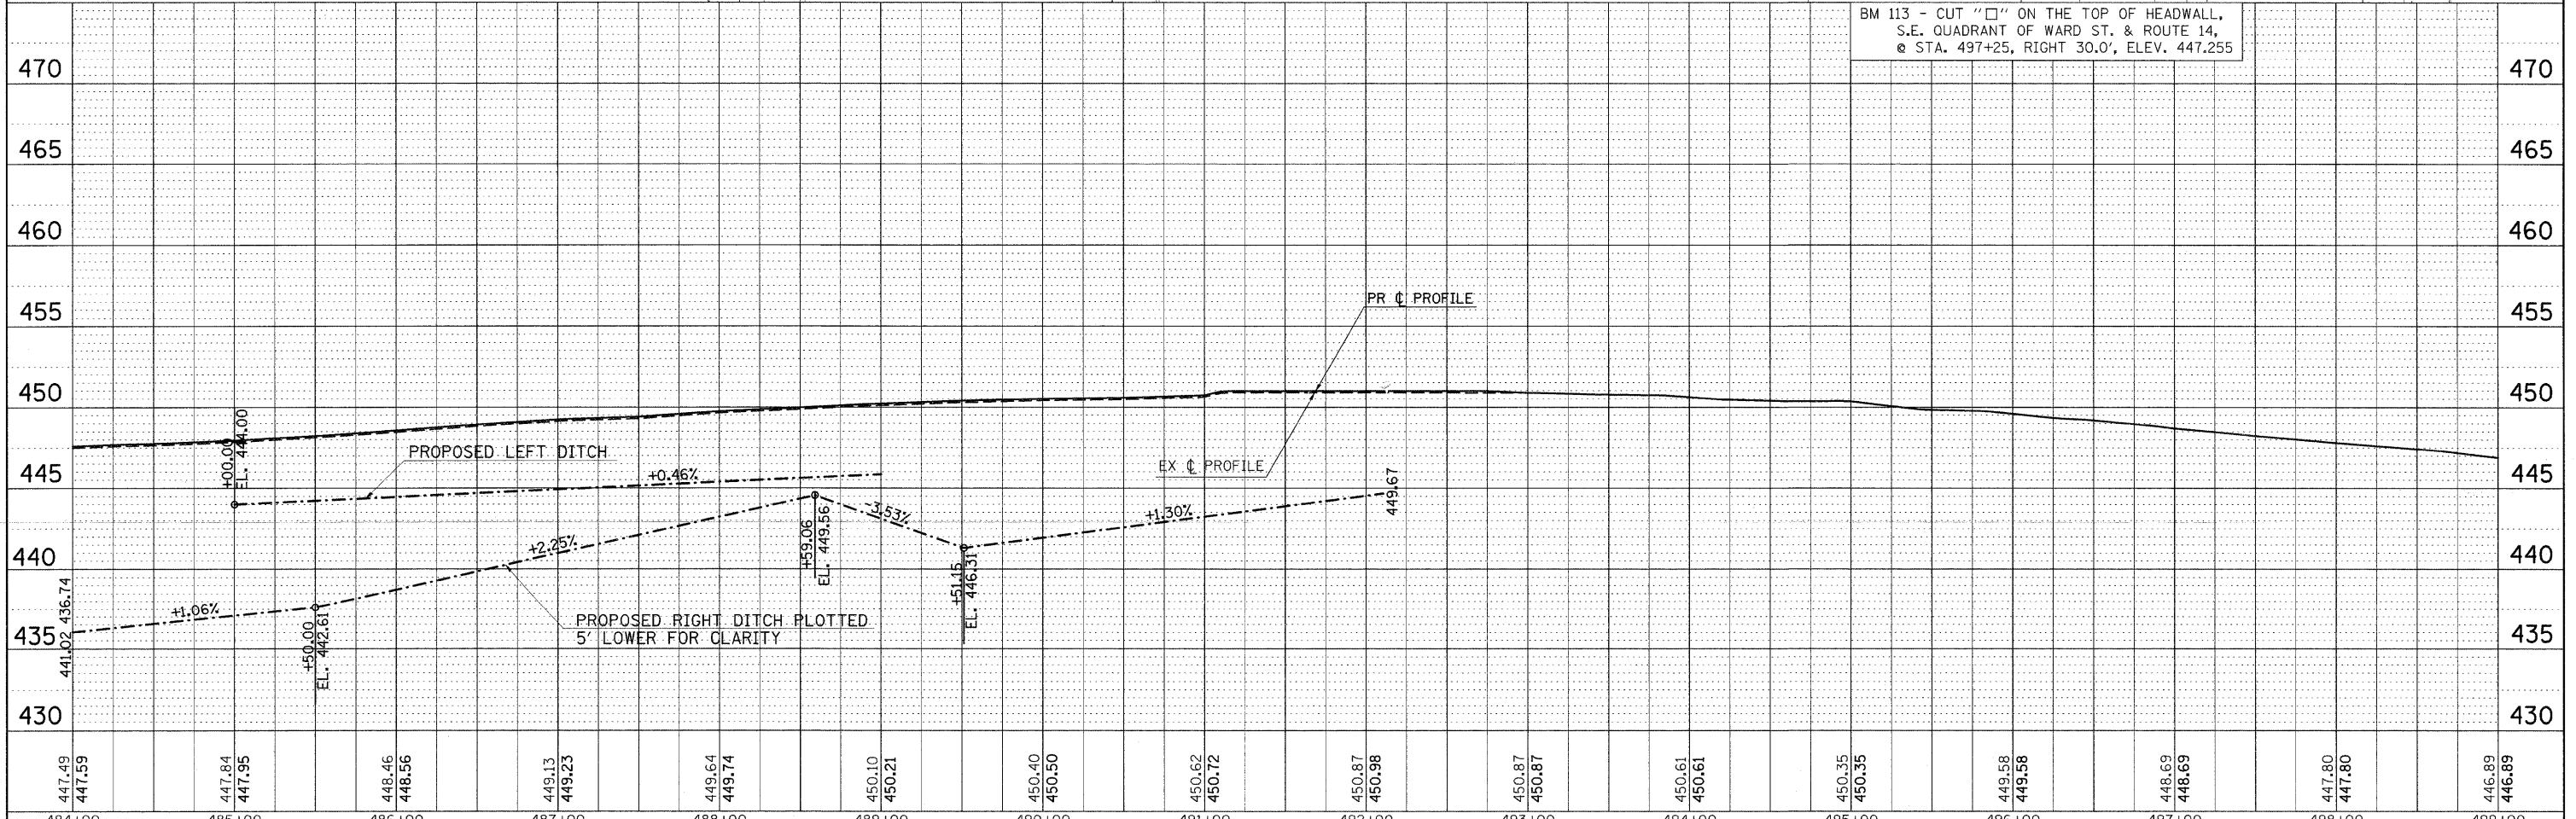


DATE	
PLANNING	
DESIGN	
CONSTRUCTION	
OPERATION	
MAINTENANCE	
REVISION	
NO.	

DATE	
BY	
PROFILE	
DESIGN	
CONSTRUCTION	
OPERATION	
MAINTENANCE	
REVISION	
NO.	

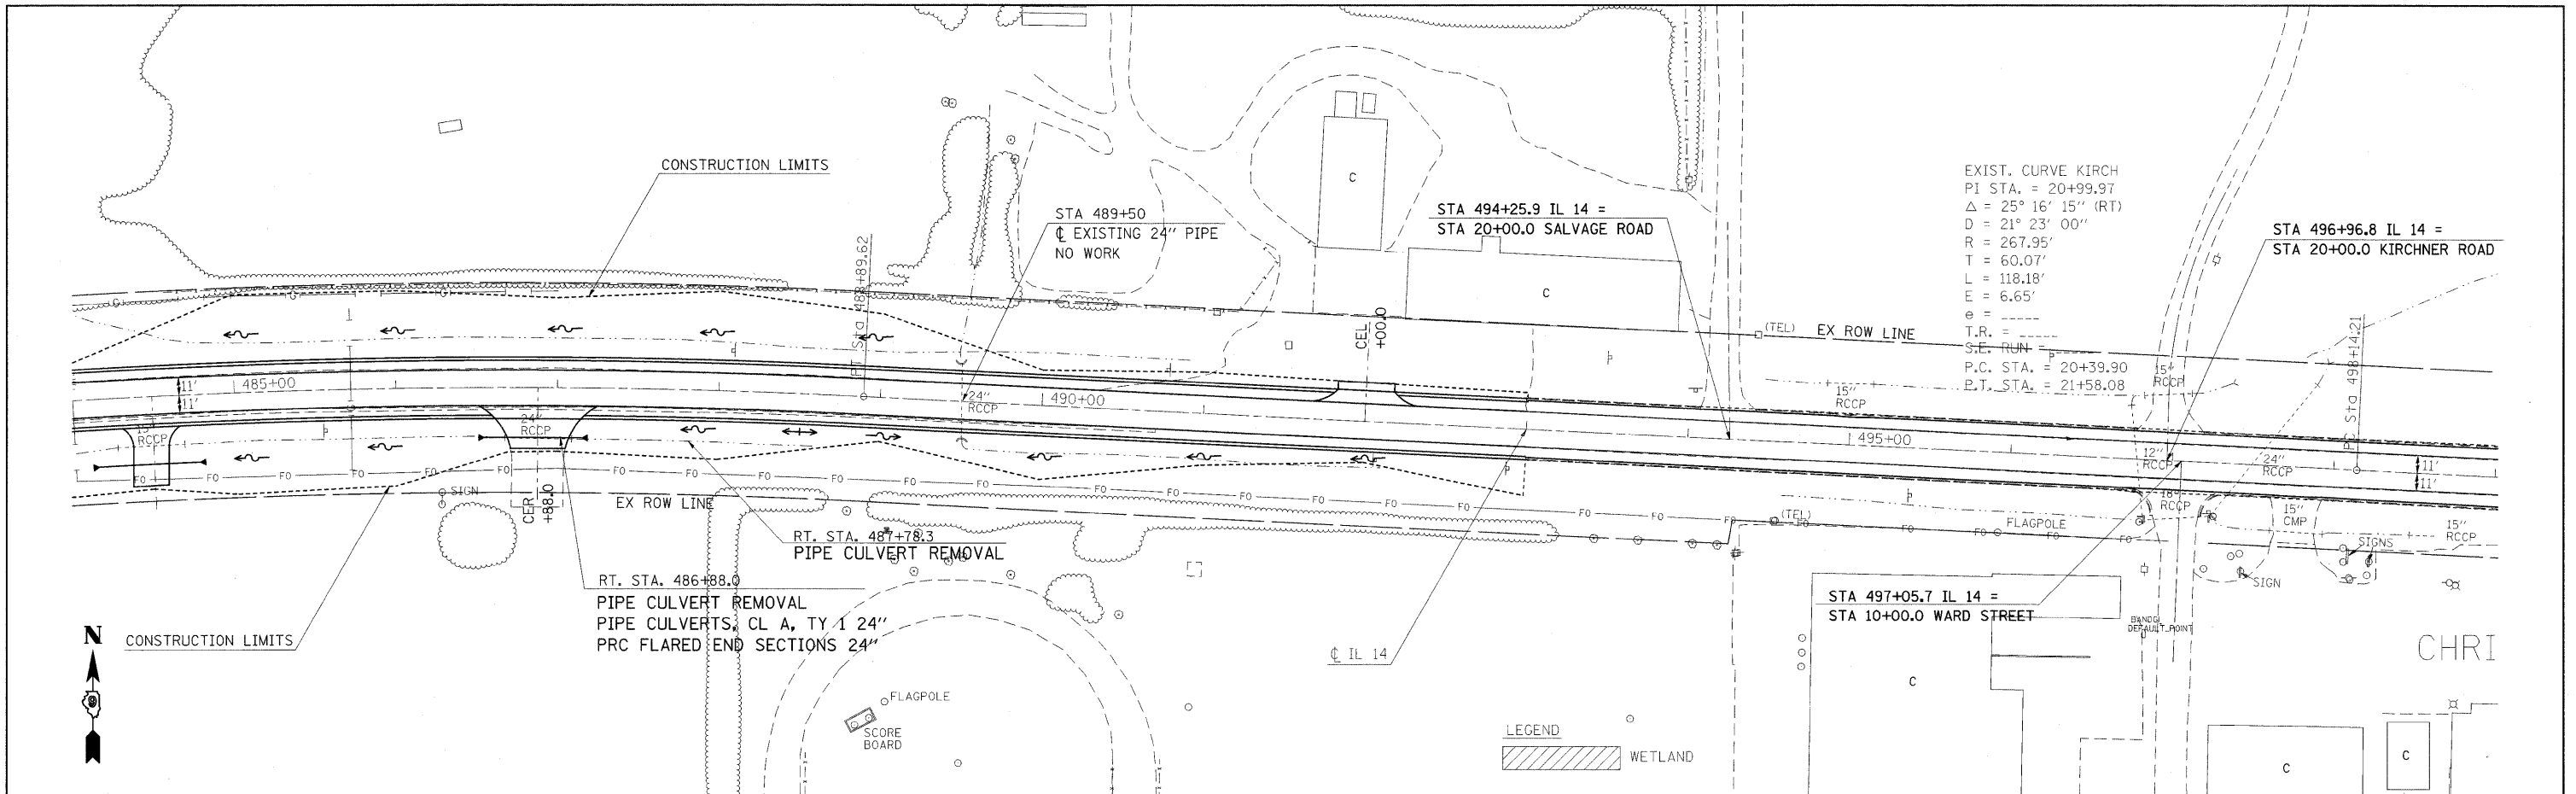

FILE NAME =	USER NAME = #USER#	DESIGNED -	REVISED -	STATE OF ILLINOIS DEPARTMENT OF TRANSPORTATION	IL ROUTE 14 PLAN & PROFILE SHEET			F.A.P. RTE.	SECTION	COUNTY	TOTAL SHEETS	SHEET NO.
#FILEL#		DRAWN -	REVISED -		869	(1-1,1,3,6)R-1,RS-3(1,3,6)B-2		299	50			
	PLOT SCALE = #SCALE#	CHECKED -	REVISED -		CONTRACT NO. 98797							
	PLOT DATE = #DATE#	DATE -	REVISED -		FED. ROAD DIST. NO. ILLINOIS FED. AID PROJECT							
D:\901803\CADData\CADsheets\930180303.m32				SCALE: 50				SHEET NO. OF SHEETS		STA. 484+00 TO STA. 499+00		