


LEGEND

	WORK AREA
	DETECTOR LOOP
	TRAFFIC SIGNAL
	IMPACT ATTENUATOR
	TEMPORARY CONCRETE BARRIER
	SIGN
	EXISTING GUARDRAIL
	DRUM WITH STEADY BURNING LIGHT AND TEMP PAV'T MARKING
	TYPE III BARRICADE

- SEQUENCE OF CONSTRUCTION**
1. CONSTRUCT EASTBOUND HMA SHOULDERS FOR TEMPORARY WIDENING
 2. SHIFT TRAFFIC TO STAGE 1 TRAFFIC FLOW
 3. REMOVE EXISTING WESTBOUND GUARD RAIL
 4. CONSTRUCT WESTBOUND HMA SHOULDERS FOR TEMPORARY WIDENING
 5. PLACE TEMPORARY CONCRETE BARRIER

NOTE:
 ① PAVEMENT REMOVAL
 STA 228+20.5 TO 228+52
 STA 229+92 TO 230+23.5

GUARD RAIL REMOVAL
 TRAFFIC BARRIER TERMINAL, TYPE 6
 TRAFFIC BARRIER TERMINAL, TYPE 1 (SPECIAL) TANGENT

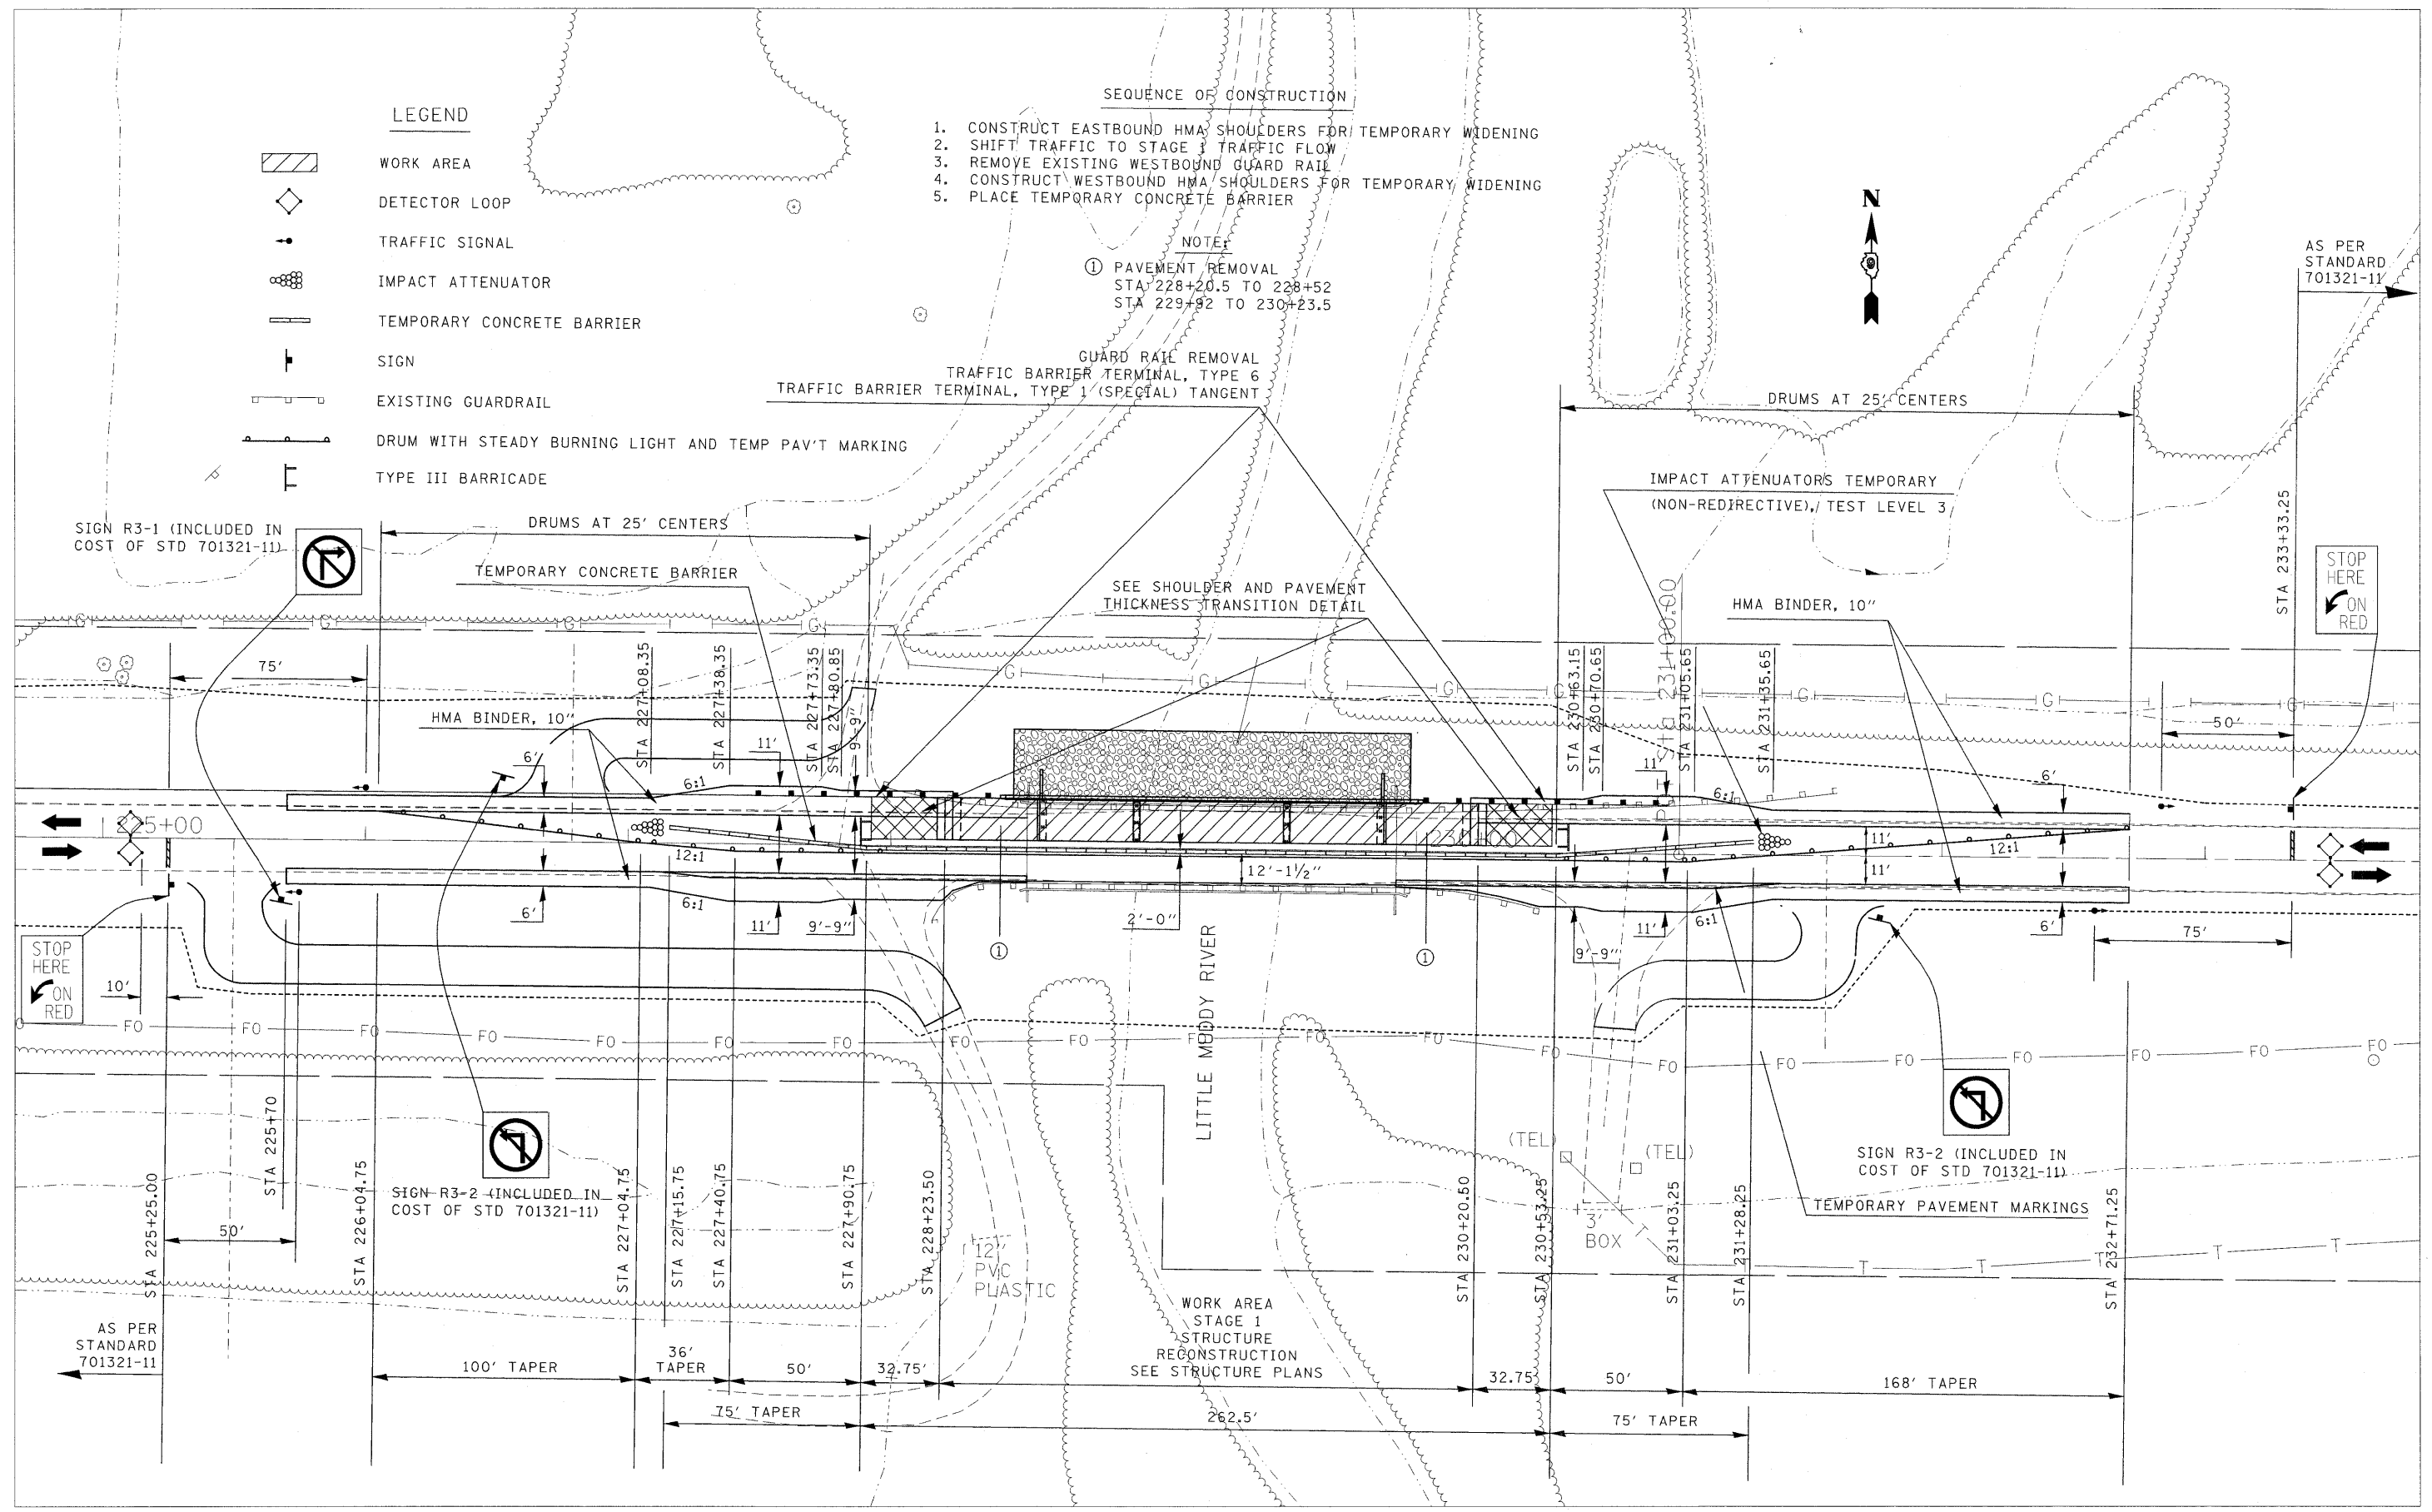

FILE NAME = #FILEL#	USER NAME = #USER#	DESIGNED - AWH	REVISED -	STATE OF ILLINOIS DEPARTMENT OF TRANSPORTATION	STAGE 1 MOT PLAN SN 073-0038 RECONSTRUCTION		F.A.P. RTE. 869	SECTION *	COUNTY **	TOTAL SHEETS 299	SHEET NO. 56	
	PLOT SCALE = #SCALE#	CHECKED -	REVISED -		SCALE: 30' = 1"	SHEET NO. 1 OF 2 SHEETS	STA. 225+00 TO STA. 233+00	ILLINOIS FED. AID PROJECT		CONTRACT NO. 98797		
	PLOT DATE = #DATE#	DATE -	REVISED -									
(1-1,3,6)R-1,RS-3;(1,3,6)B-2 ** PERRY & FRANKLIN												