


STAGING NOTES

1. CHANGEABLE MESSAGE SIGN REQUIRED AT I-57 INTERCHANGE.
2. IL 148 NORTHBOUND TURNING MOVEMENT CLOSED TO IL 14 WESTBOUND TRAFFIC.
3. CHANGEABLE MESSAGE SIGN REQUIRED AT IL 154.
4. IL 14 EASTBOUND TURNING MOVEMENT CLOSED TO IL 148 SOUTHBOUND TRAFFIC.
5. SEE TYPICAL SECTION FOR ROADWAY STAGING DIMENSIONS.

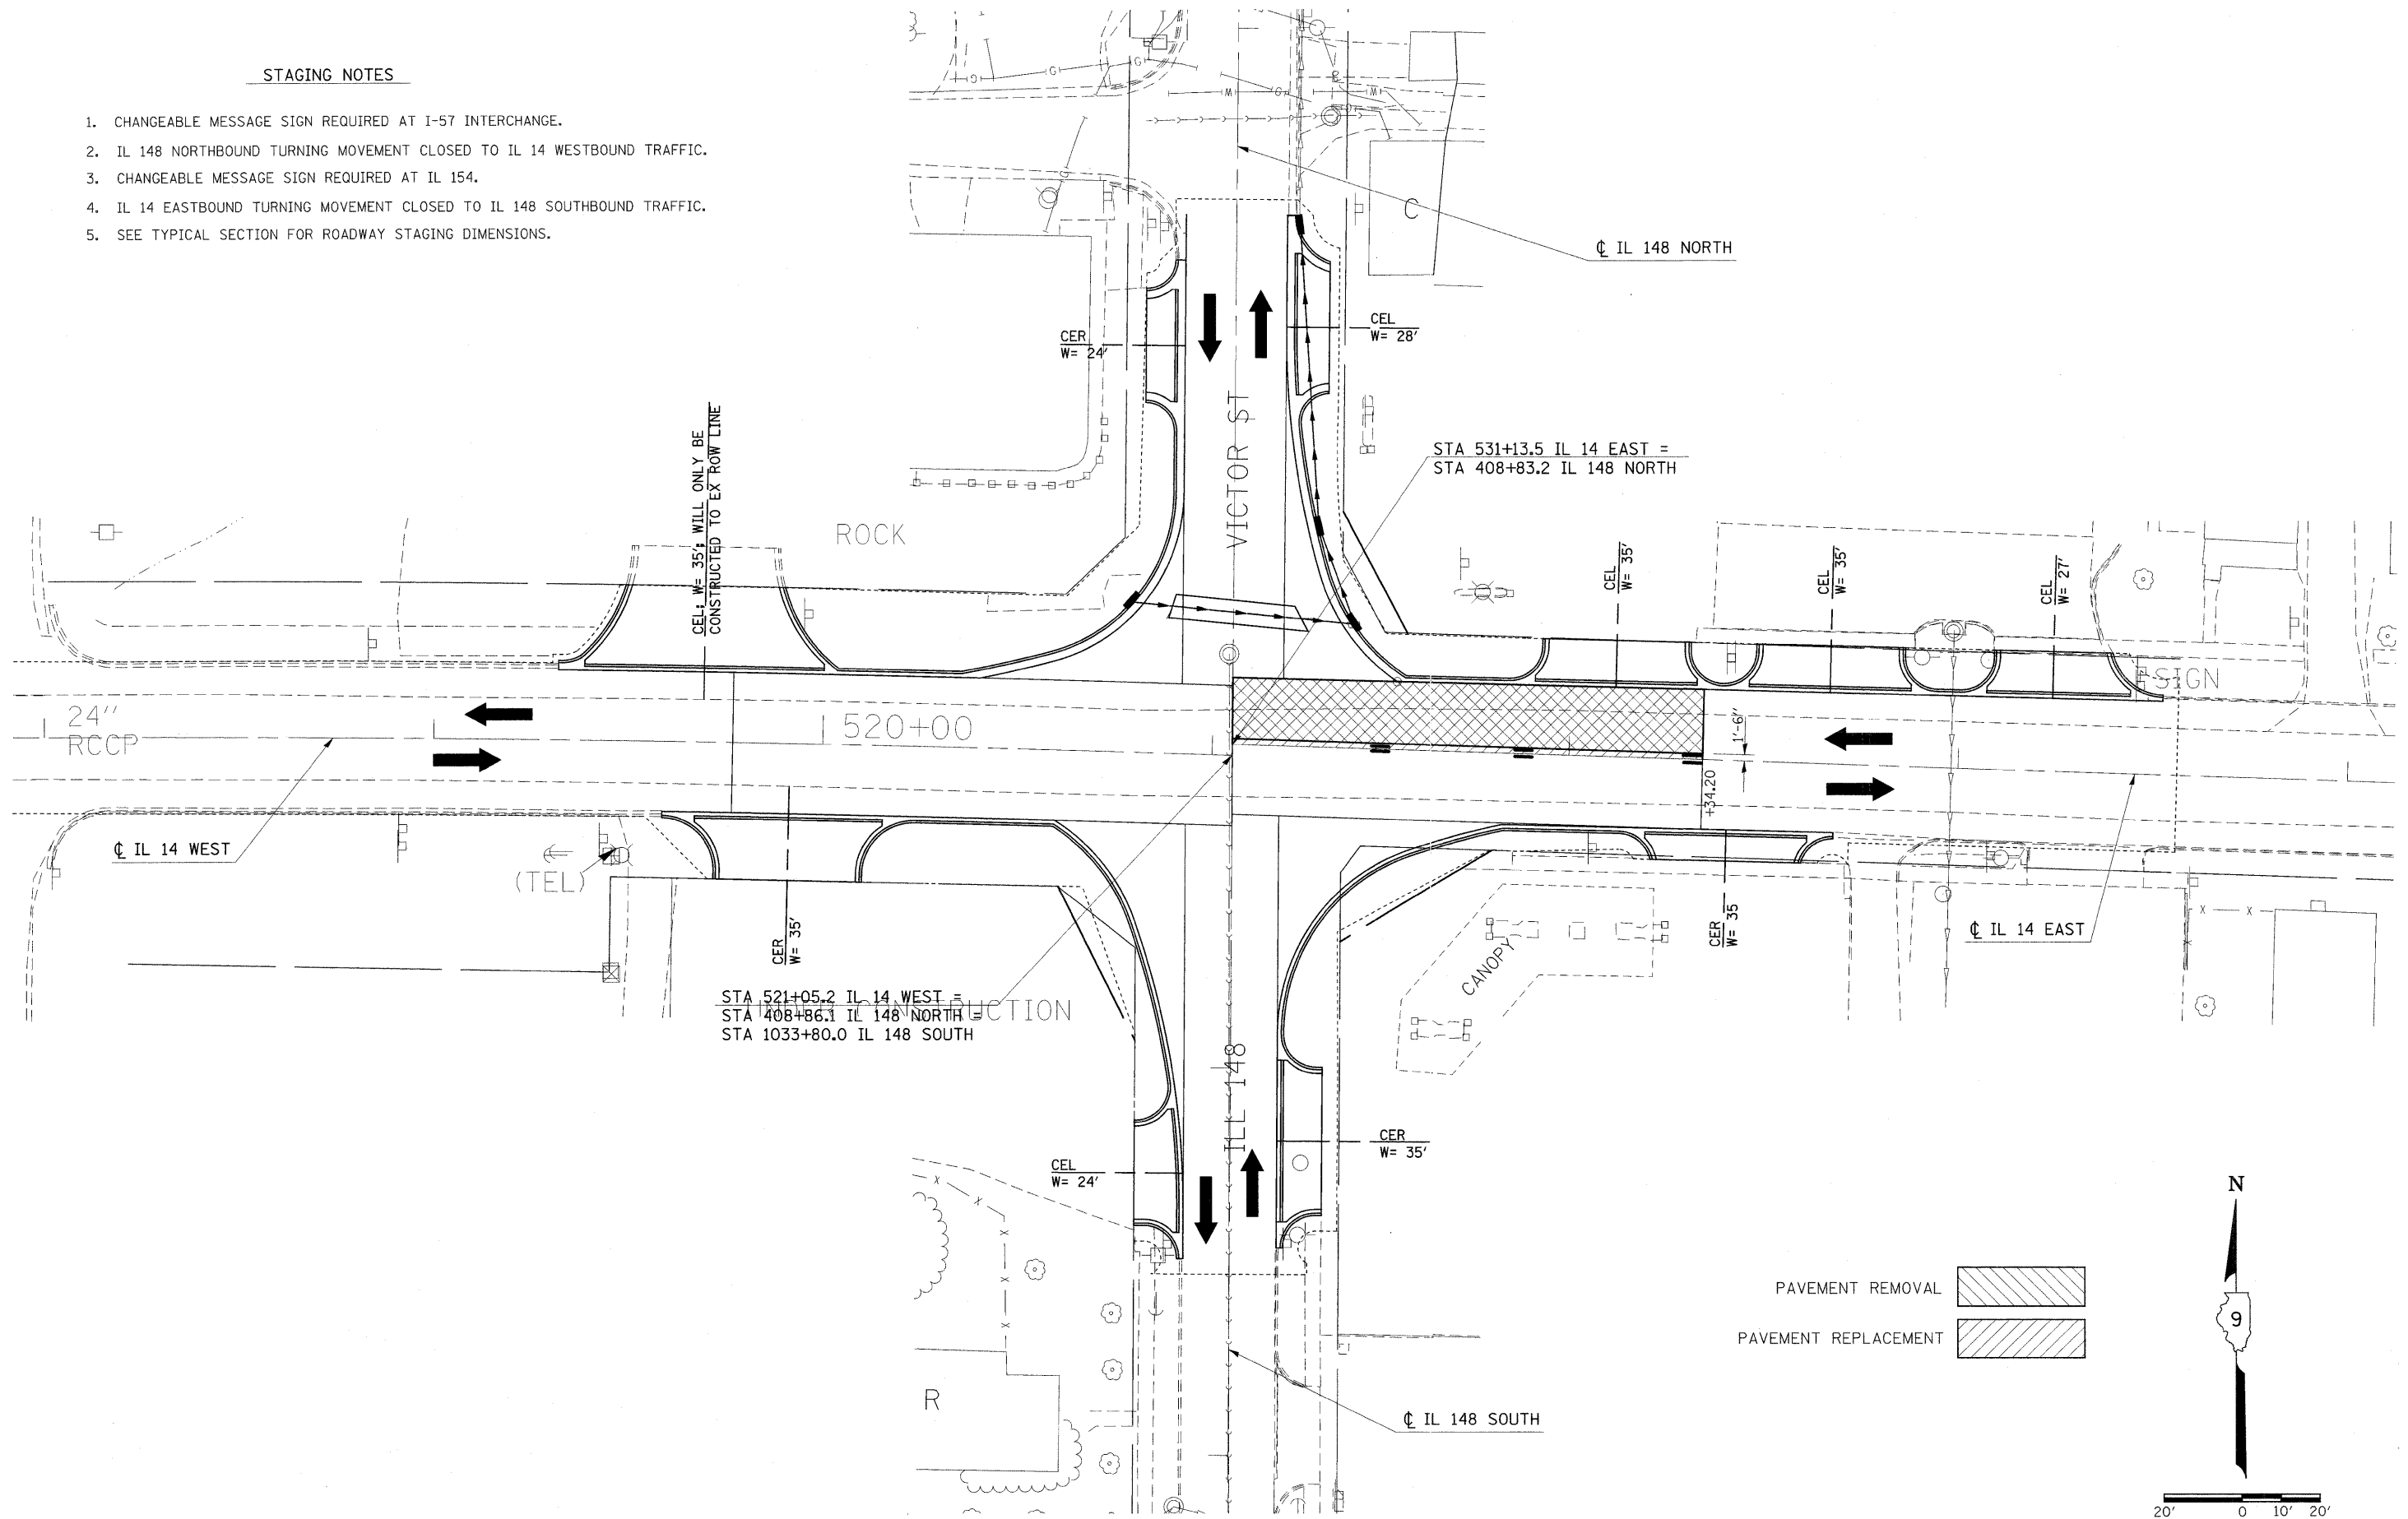

FILE NAME =	USER NAME = #USER#	DESIGNED -	REVISED -
#FILEL#		DRAWN -	REVISED -
	PLOT SCALE = #SCALE#	CHECKED -	REVISED -
	PLOT DATE = #DATE#	DATE -	REVISED -

**STATE OF ILLINOIS
DEPARTMENT OF TRANSPORTATION**

STAGE 8: IL 14 /IL 148 INTERSECTION

SCALE: 20 SHEET NO. OF SHEETS STA. TO STA.

F.A.P. RTE.	SECTION	COUNTY	TOTAL SHEETS	SHEET NO.
869	(1-1,1,3,6)R-1,RS-3;(1,3,6)B-2	*	299	67
* PERRY & FRANKLIN COUNTY CONTRACT NO. 98797				
ILLINOIS FED. AID PROJECT				