
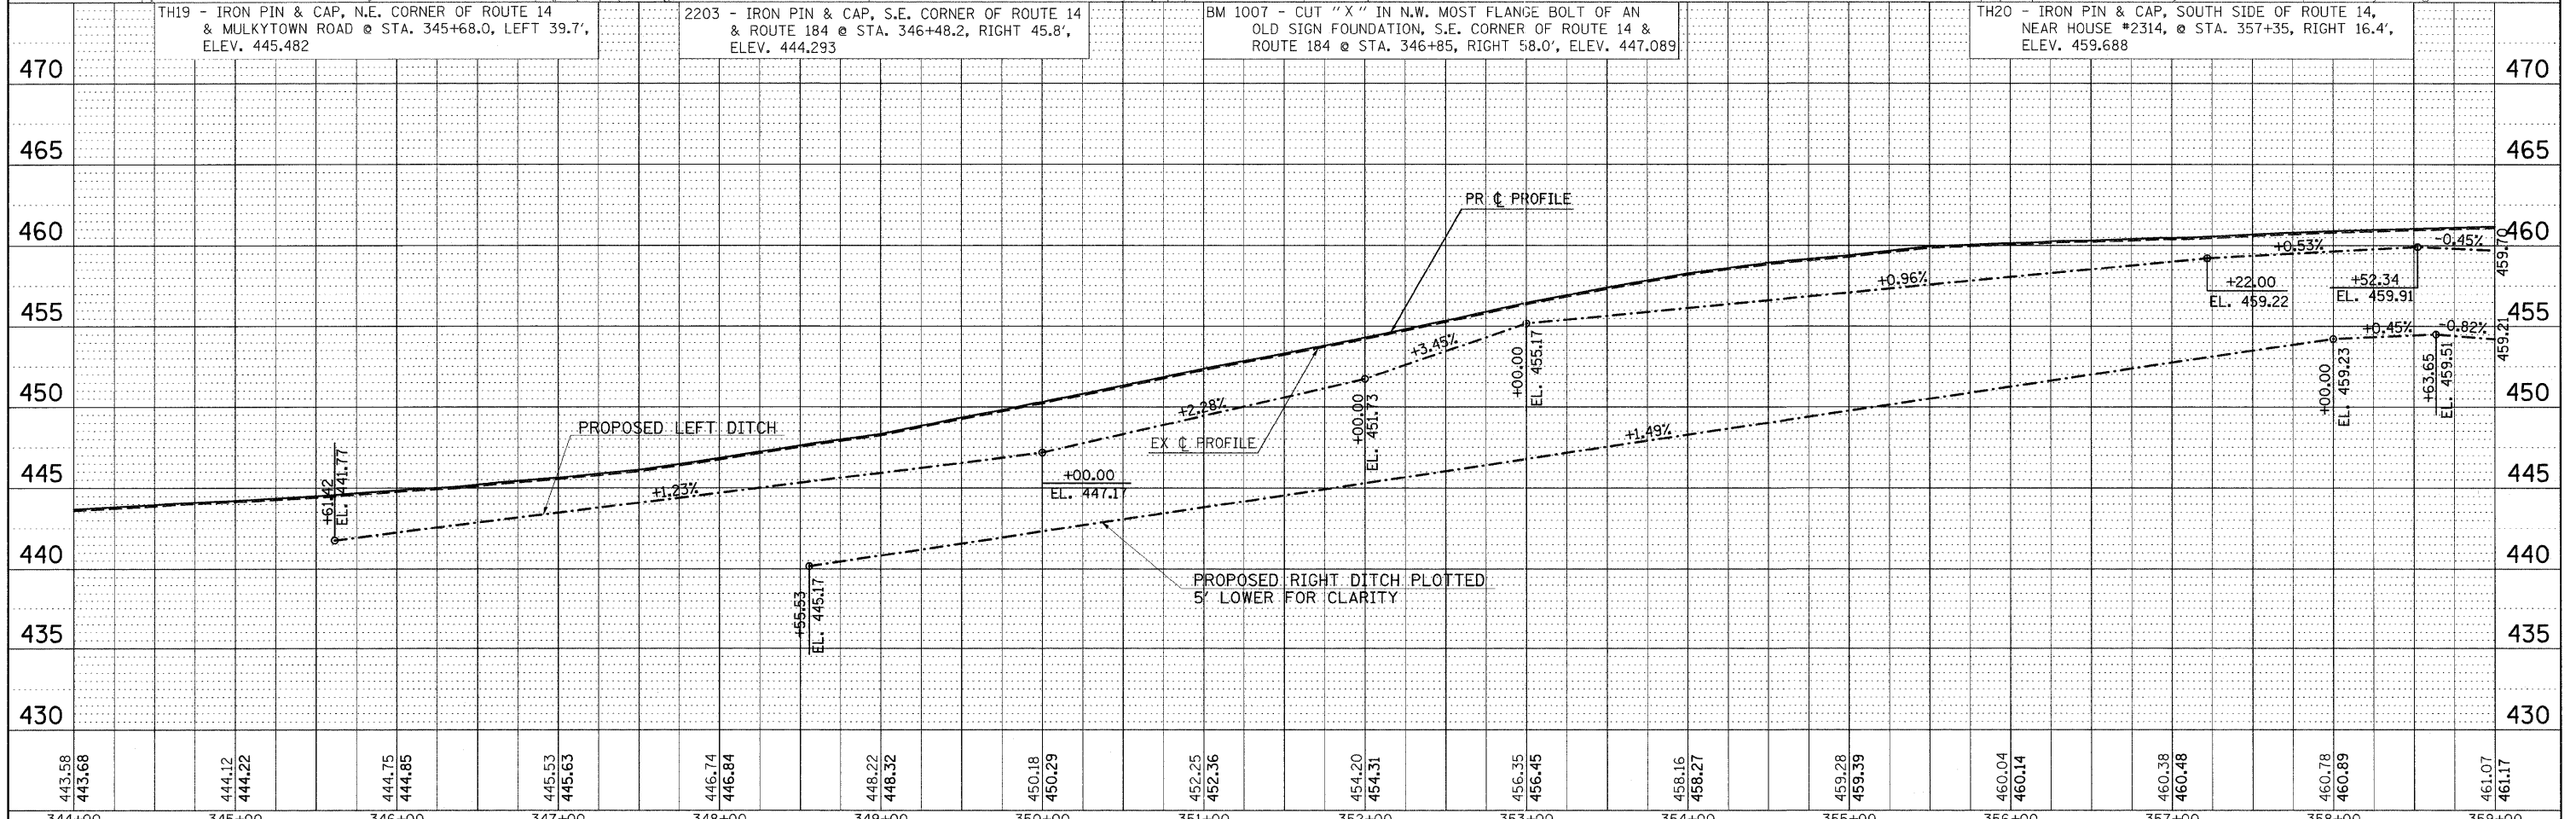


DATE: _____
 BY: _____
 PLAN SURVEYED _____
 PLOTTED _____
 ALIGNMENT CHECKED _____
 NOTE BOOK _____
 NO. _____
 CADD FILE NAME _____

DATE: _____
 BY: _____
 PROFILE SURVEYED _____
 PLOTTED _____
 GRADES CHECKED _____
 NOTE BOOK _____
 NO. _____
 STRUCTURE NOTATIONS CHECKED _____

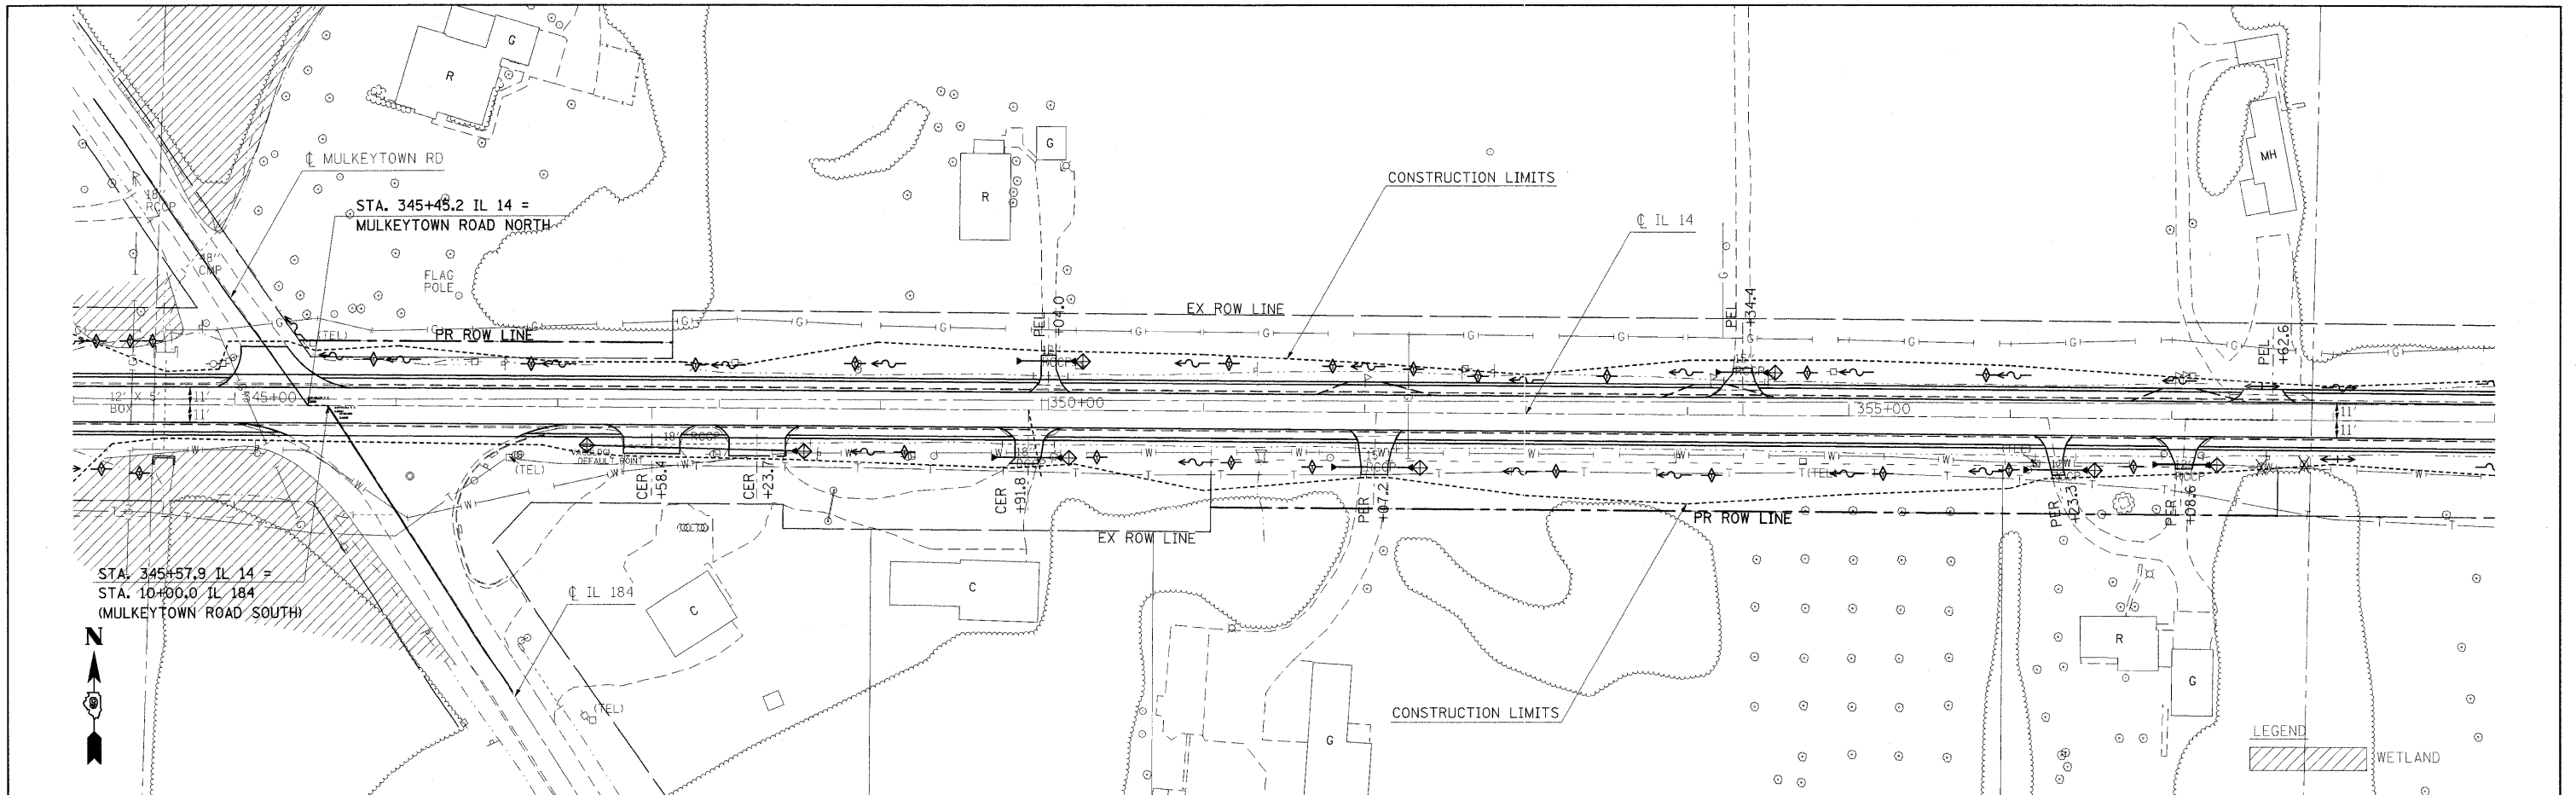

443.58 443.68	444.12 444.22	444.75 444.85	445.53 445.63	446.74 446.84	448.22 448.32	450.18 450.29	452.25 452.36	454.20 454.31	456.35 456.45	458.16 458.27	459.28 459.39	460.04 460.14	460.38 460.48	460.78 460.89	461.07 461.17
344+00	345+00	346+00	347+00	348+00	349+00	350+00	351+00	352+00	353+00	354+00	355+00	356+00	357+00	358+00	359+00