
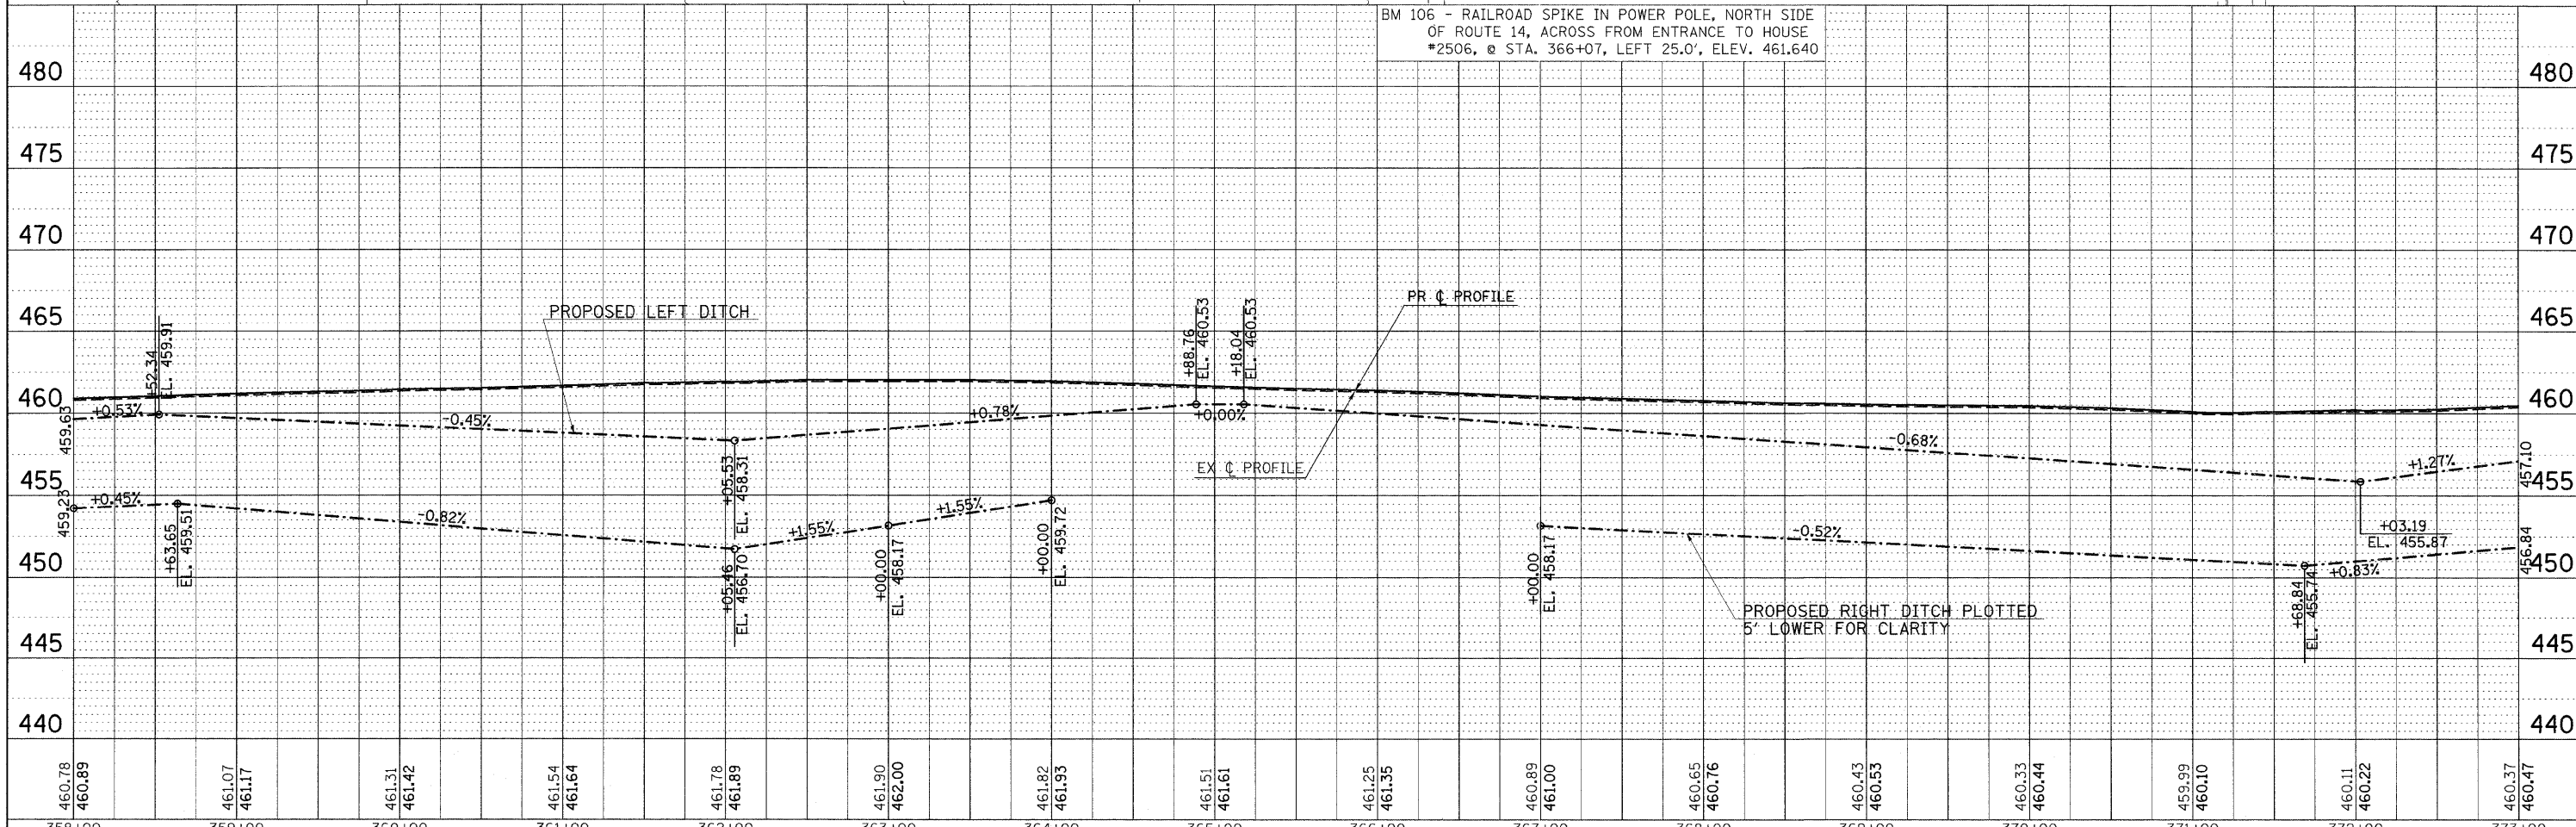


PLAN
 SURVEYED PLOTTED
 ALIGNMENT CHECKED
 NOTE BOOK NO. _____
 CADD FILE NAME _____

PROFILE
 SURVEYED PLOTTED
 GRADES CHECKED
 STRUCTURE NOTATIONS CHKD
 NOTE BOOK NO. _____

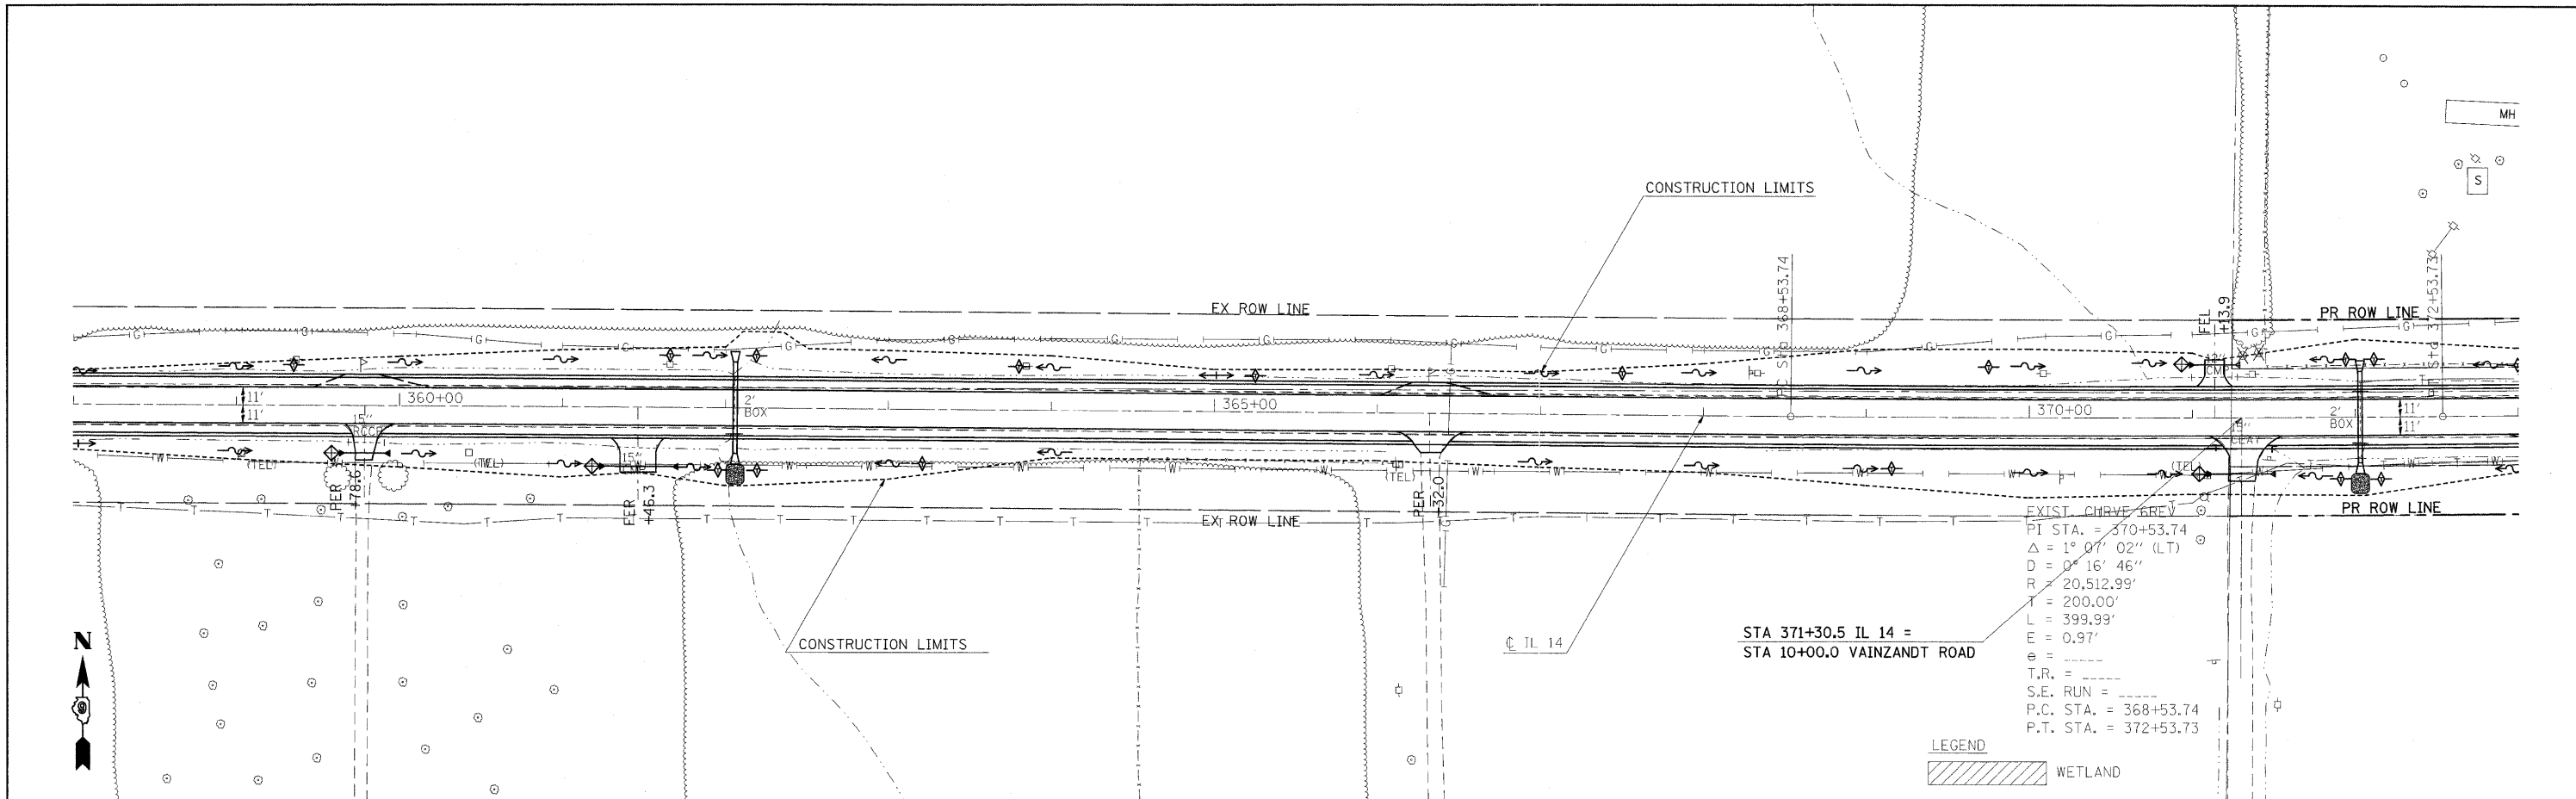

460.78	460.89	461.07	461.17	461.31	461.42	461.54	461.64	461.78	461.89	461.90	462.00	461.82	461.83	461.51	461.61	461.25	461.35	460.89	461.00	460.65	460.76	460.43	460.53	460.33	460.44	459.99	460.10	460.11	460.22	460.37	460.47
358+00	359+00	360+00	361+00	362+00	363+00	364+00	365+00	366+00	367+00	368+00	369+00	370+00	371+00	372+00	373+00																