



MILLING TAPER DETAIL
TRANSITION INTO AND OUT OF INLAY SECTIONS

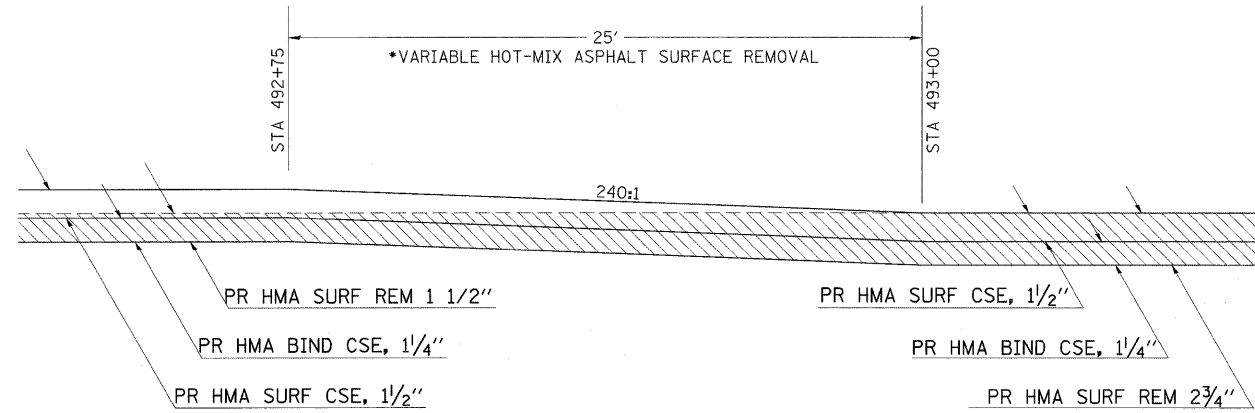

* VARIABLE DEPTH HOT-MIX ASPHALT SURFACE REMOVAL WILL BE PAID FOR AS HOT-MIX ASPHALT SURFACE REMOVAL 1 1/2"


TO BE USED:
STA 492+75 TO STA 493+00
BEGINNING OF INLAY THROUGH CHRISTOPHER

BUTT JOINT DETAIL
IL 14

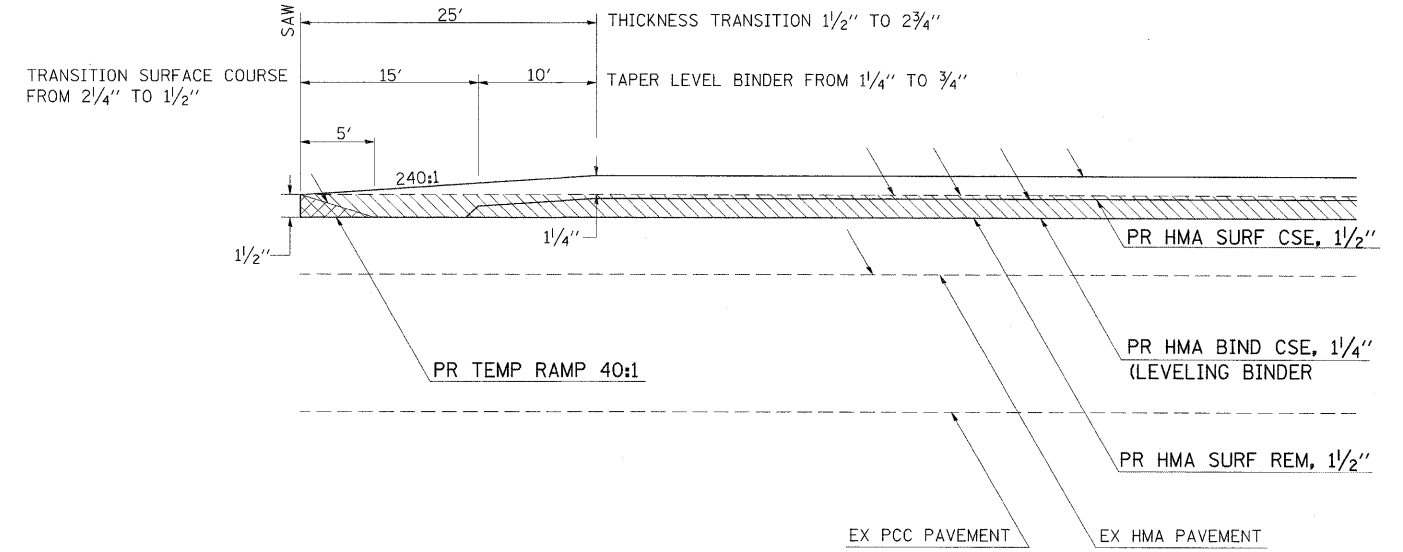


TO BE USED:
BEGINNING OF PROJECT (STA 177+00)
ILLINOIS CENTRAL RAILROAD (CL STA 326+46)

IL 14 & IL 148 INTERSECTION

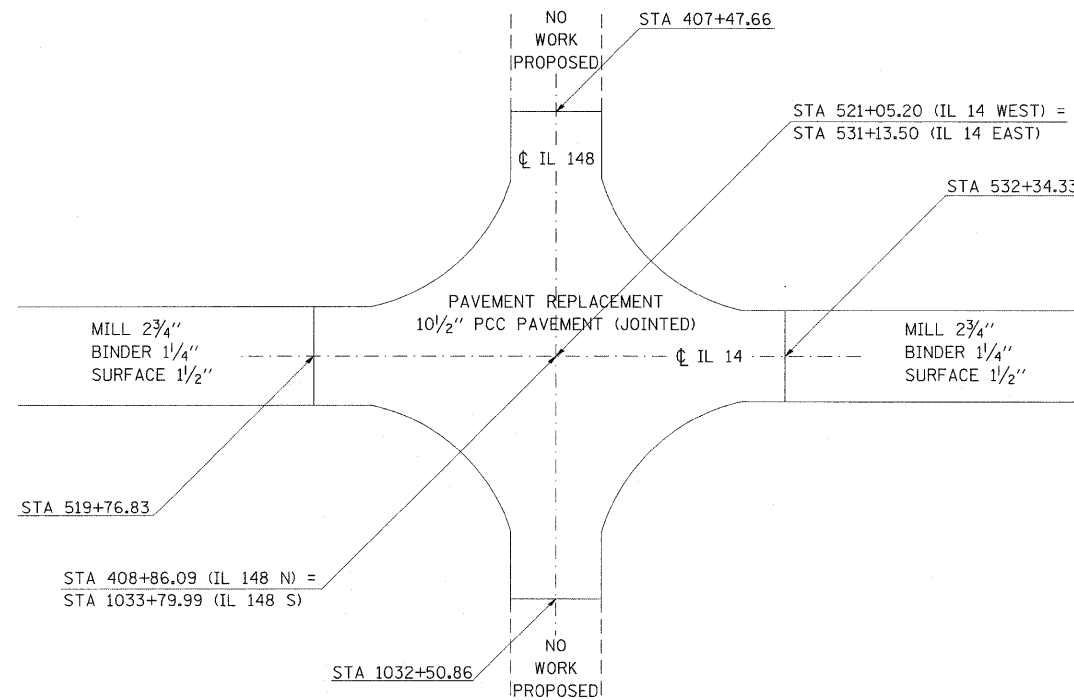

SEEDING & MULCHING

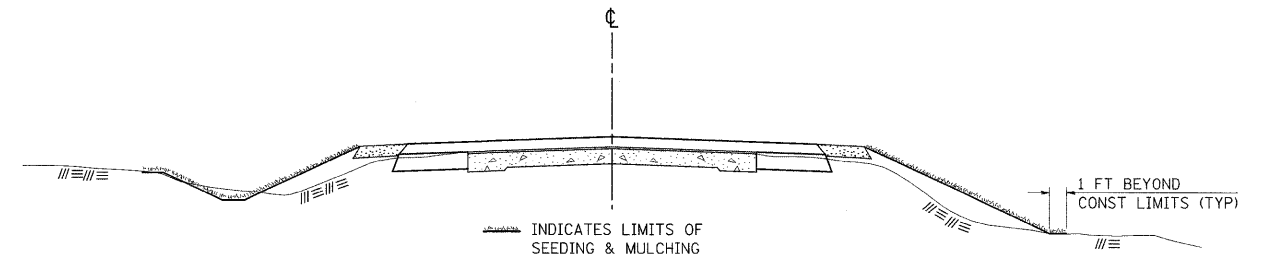

GENERAL NOTES

IN GENERAL, ALL EARTH SURFACES DISTURBED DURING CONSTRUCTION OPERATIONS SHALL BE SEEDED AND MULCHED UPON COMPLETION OF ALL GRADING OPERATIONS.

FERTILIZER NUTRIENTS AND LIMESTONE SHALL BE APPLIED TO ALL SEEDED AREAS.

THE RATES OF APPLICATION OF FERTILIZER, MULCH AND LIMESTONE SHALL BE AS SPECIFIED IN THE SPECIAL PROVISIONS.

SECTIONS 250 AND 251 OF THE STANDARD SPECIFICATIONS SHALL GOVERN THIS WORK EXCEPT AS SPECIFIED HEREIN OR AS NOTED IN THE SPECIAL PROVISIONS.

FILE NAME =	USER NAME = #USER#	DESIGNED -	REVISED -
#FILEL#		DRAWN -	REVISED -
	PLOT SCALE = #SCALE#	CHECKED -	REVISED -
	PLOT DATE = #DATE#	DATE -	REVISED -

STATE OF ILLINOIS
DEPARTMENT OF TRANSPORTATION

DETAILS: MILLING TRANSITION TO INLAY AREA, BUTT
JOINT DETAIL, IL 14 INTERSECTION, SEEDING & MULCHING

SCALE: SHEET NO. OF SHEETS STA. TO STA.

F.A.P. RTE.	SECTION	COUNTY	TOTAL SHEETS	SHEET NO.
869	(1-1,1,3,6)R-1,RS-3;(1,3,6)B-2		299	166
CONTRACT NO. 98797				
ILLINOIS FED. AID PROJECT				

*PERRY & FRANKLIN COUNTIES