


DATE	
BY	
SURVEYED	
PLOTTED	
NOTE BOOK	
NO.	

DATE	
BY	
SURVEYED	
PLOTTED	
NOTE BOOK	
NO.	

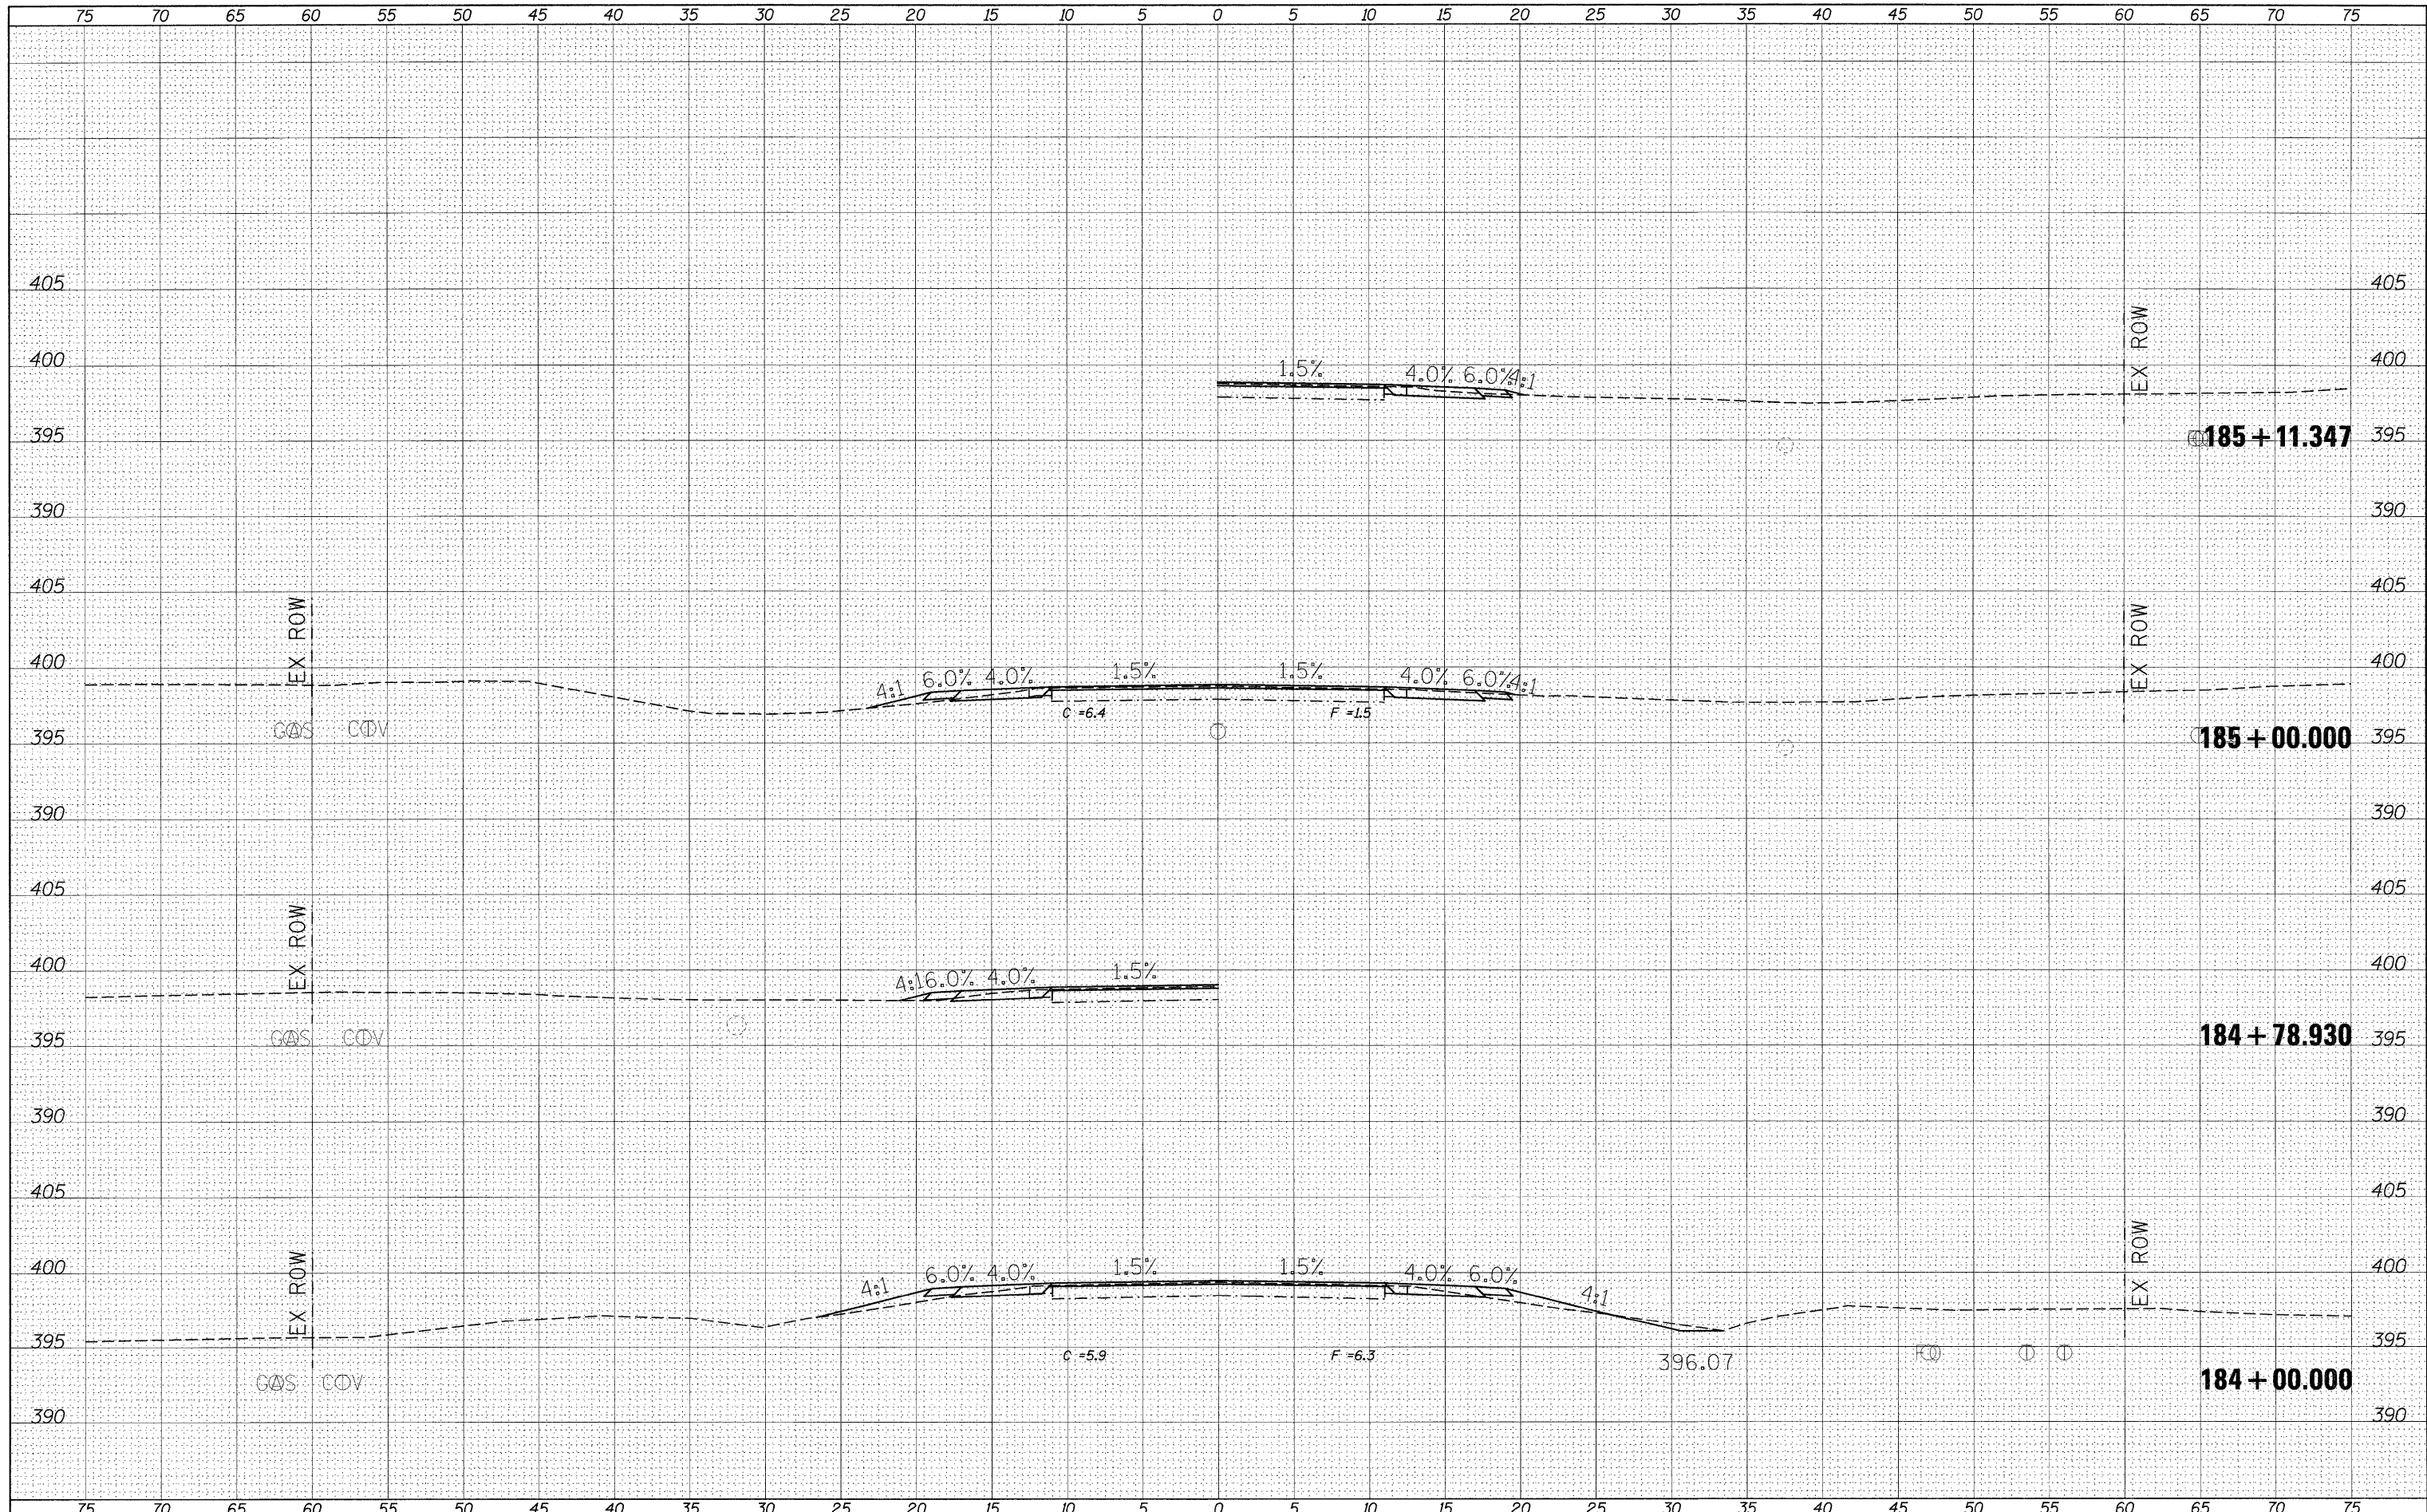

FILE NAME =	USER NAME = #USER#	DESIGNED -	REVISED -	STATE OF ILLINOIS DEPARTMENT OF TRANSPORTATION	CROSS SECTION SHEETS	F.A.P. RTE. 869	SECTION **	COUNTY *	TOTAL SHEETS 299	SHEET NO. 175	
#FILEL#		DRAWN -	REVISED -			CONTRACT NO. 98797					
PLOT SCALE = #SCALE#		CHECKED -	REVISED -			ILLINOIS FED. AID PROJECT					
PLOT DATE = #DATE#		DATE -	REVISED -			SCALE: SHEET NO. OF SHEETS STA. 184+00.000 TO STA. 185+11.347					