


DATE	
BY	
SURVEYED	
PLOTTED	
NOTE BOOK	
AREAS CHECKED	
NO.	

DATE	
BY	
SURVEYED	
PLOTTED	
NOTE BOOK	
AREAS CHECKED	
NO.	

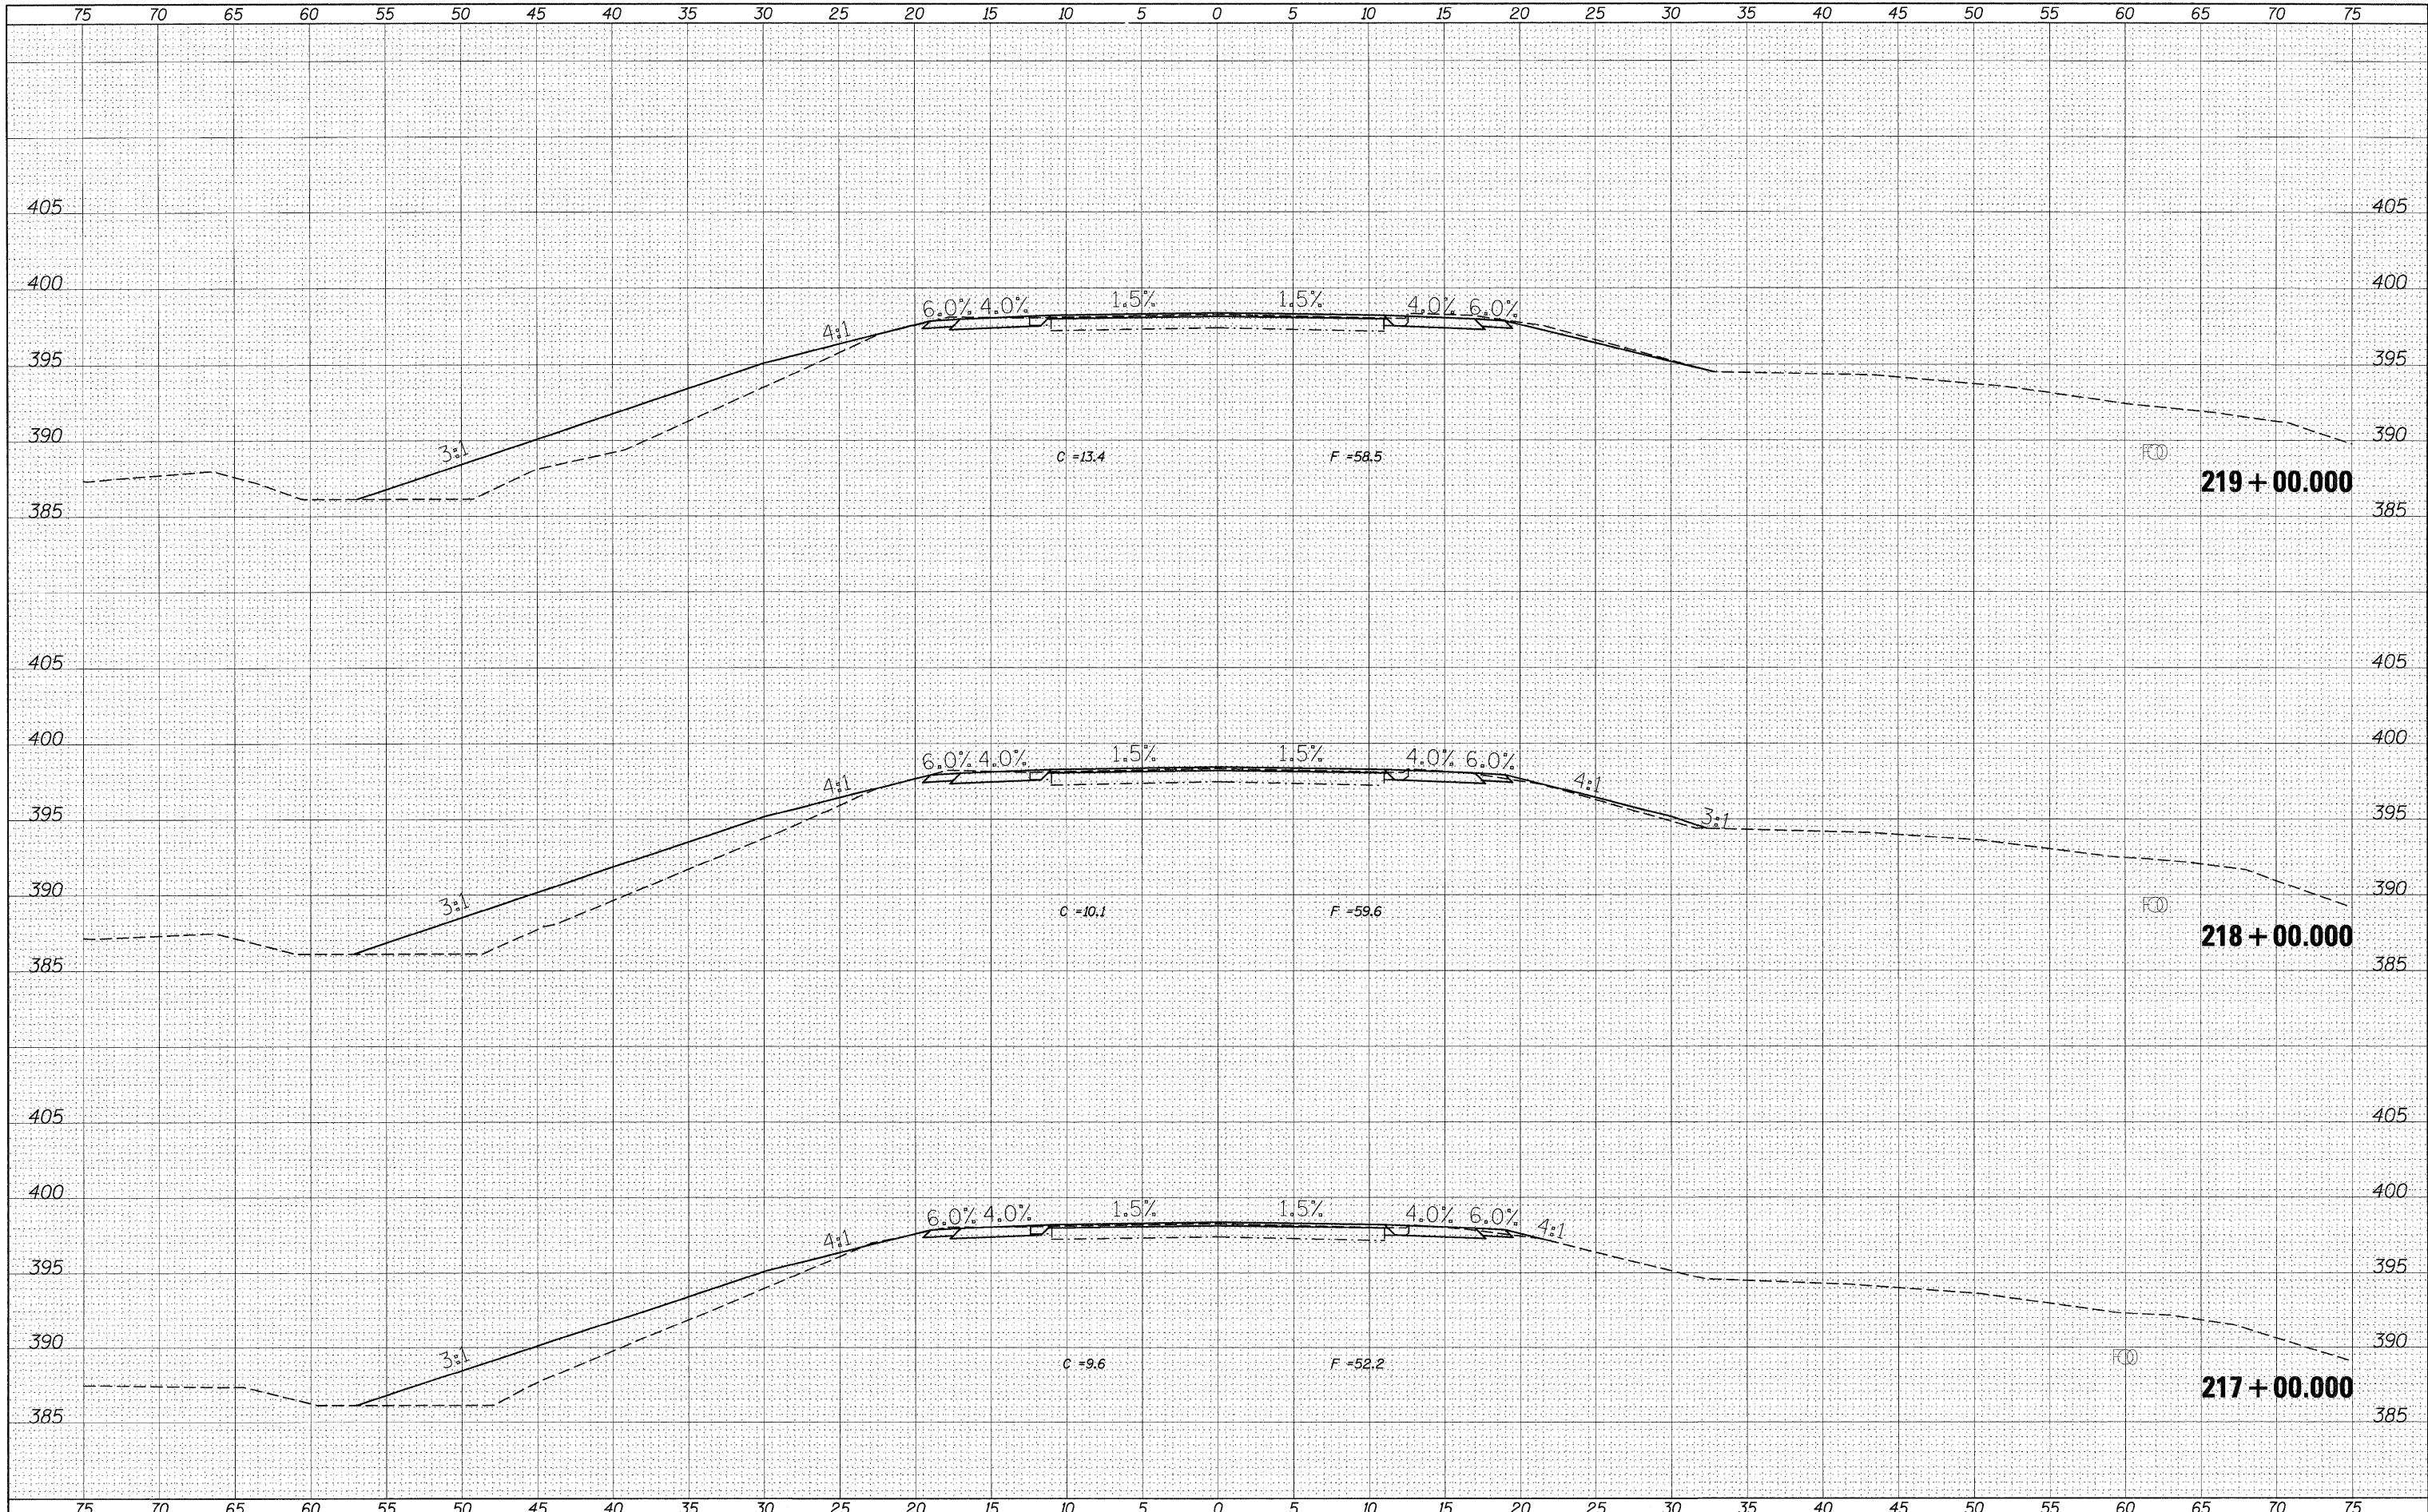

FILE NAME =	USER NAME = #USER*	DESIGNED -	REVISED -	STATE OF ILLINOIS DEPARTMENT OF TRANSPORTATION	CROSS SECTION SHEETS SCALE: SHEET NO. OF SHEETS STA. 217+00.000 TO STA. 219+00.000	F.A.P. RTE. 869	SECTION **	COUNTY *	TOTAL SHEETS 299	SHEET NO. 189	
#FILE#	PLLOT SCALE = \$SCALE*	DRAWN -	REVISED -			CONTRACT NO. 98797					
	PLLOT DATE = \$DATE*	CHECKED -	REVISED -			ILLINOIS FED. AID PROJECT					
		DATE -	REVISED -			**1-1,1,3,6/R-1,RS-3/1,3,6/B-2 *PERRY & FRANKLIN					