


DATE	
BY	
SURVEYED	
PLOTTED	
DATE	
AREAS	
CHECKED	
NO.	

DATE	
BY	
ORIGIN	
SURVEY	
PLOTTED	
DATE	
AREAS	
CHECKED	
NO.	

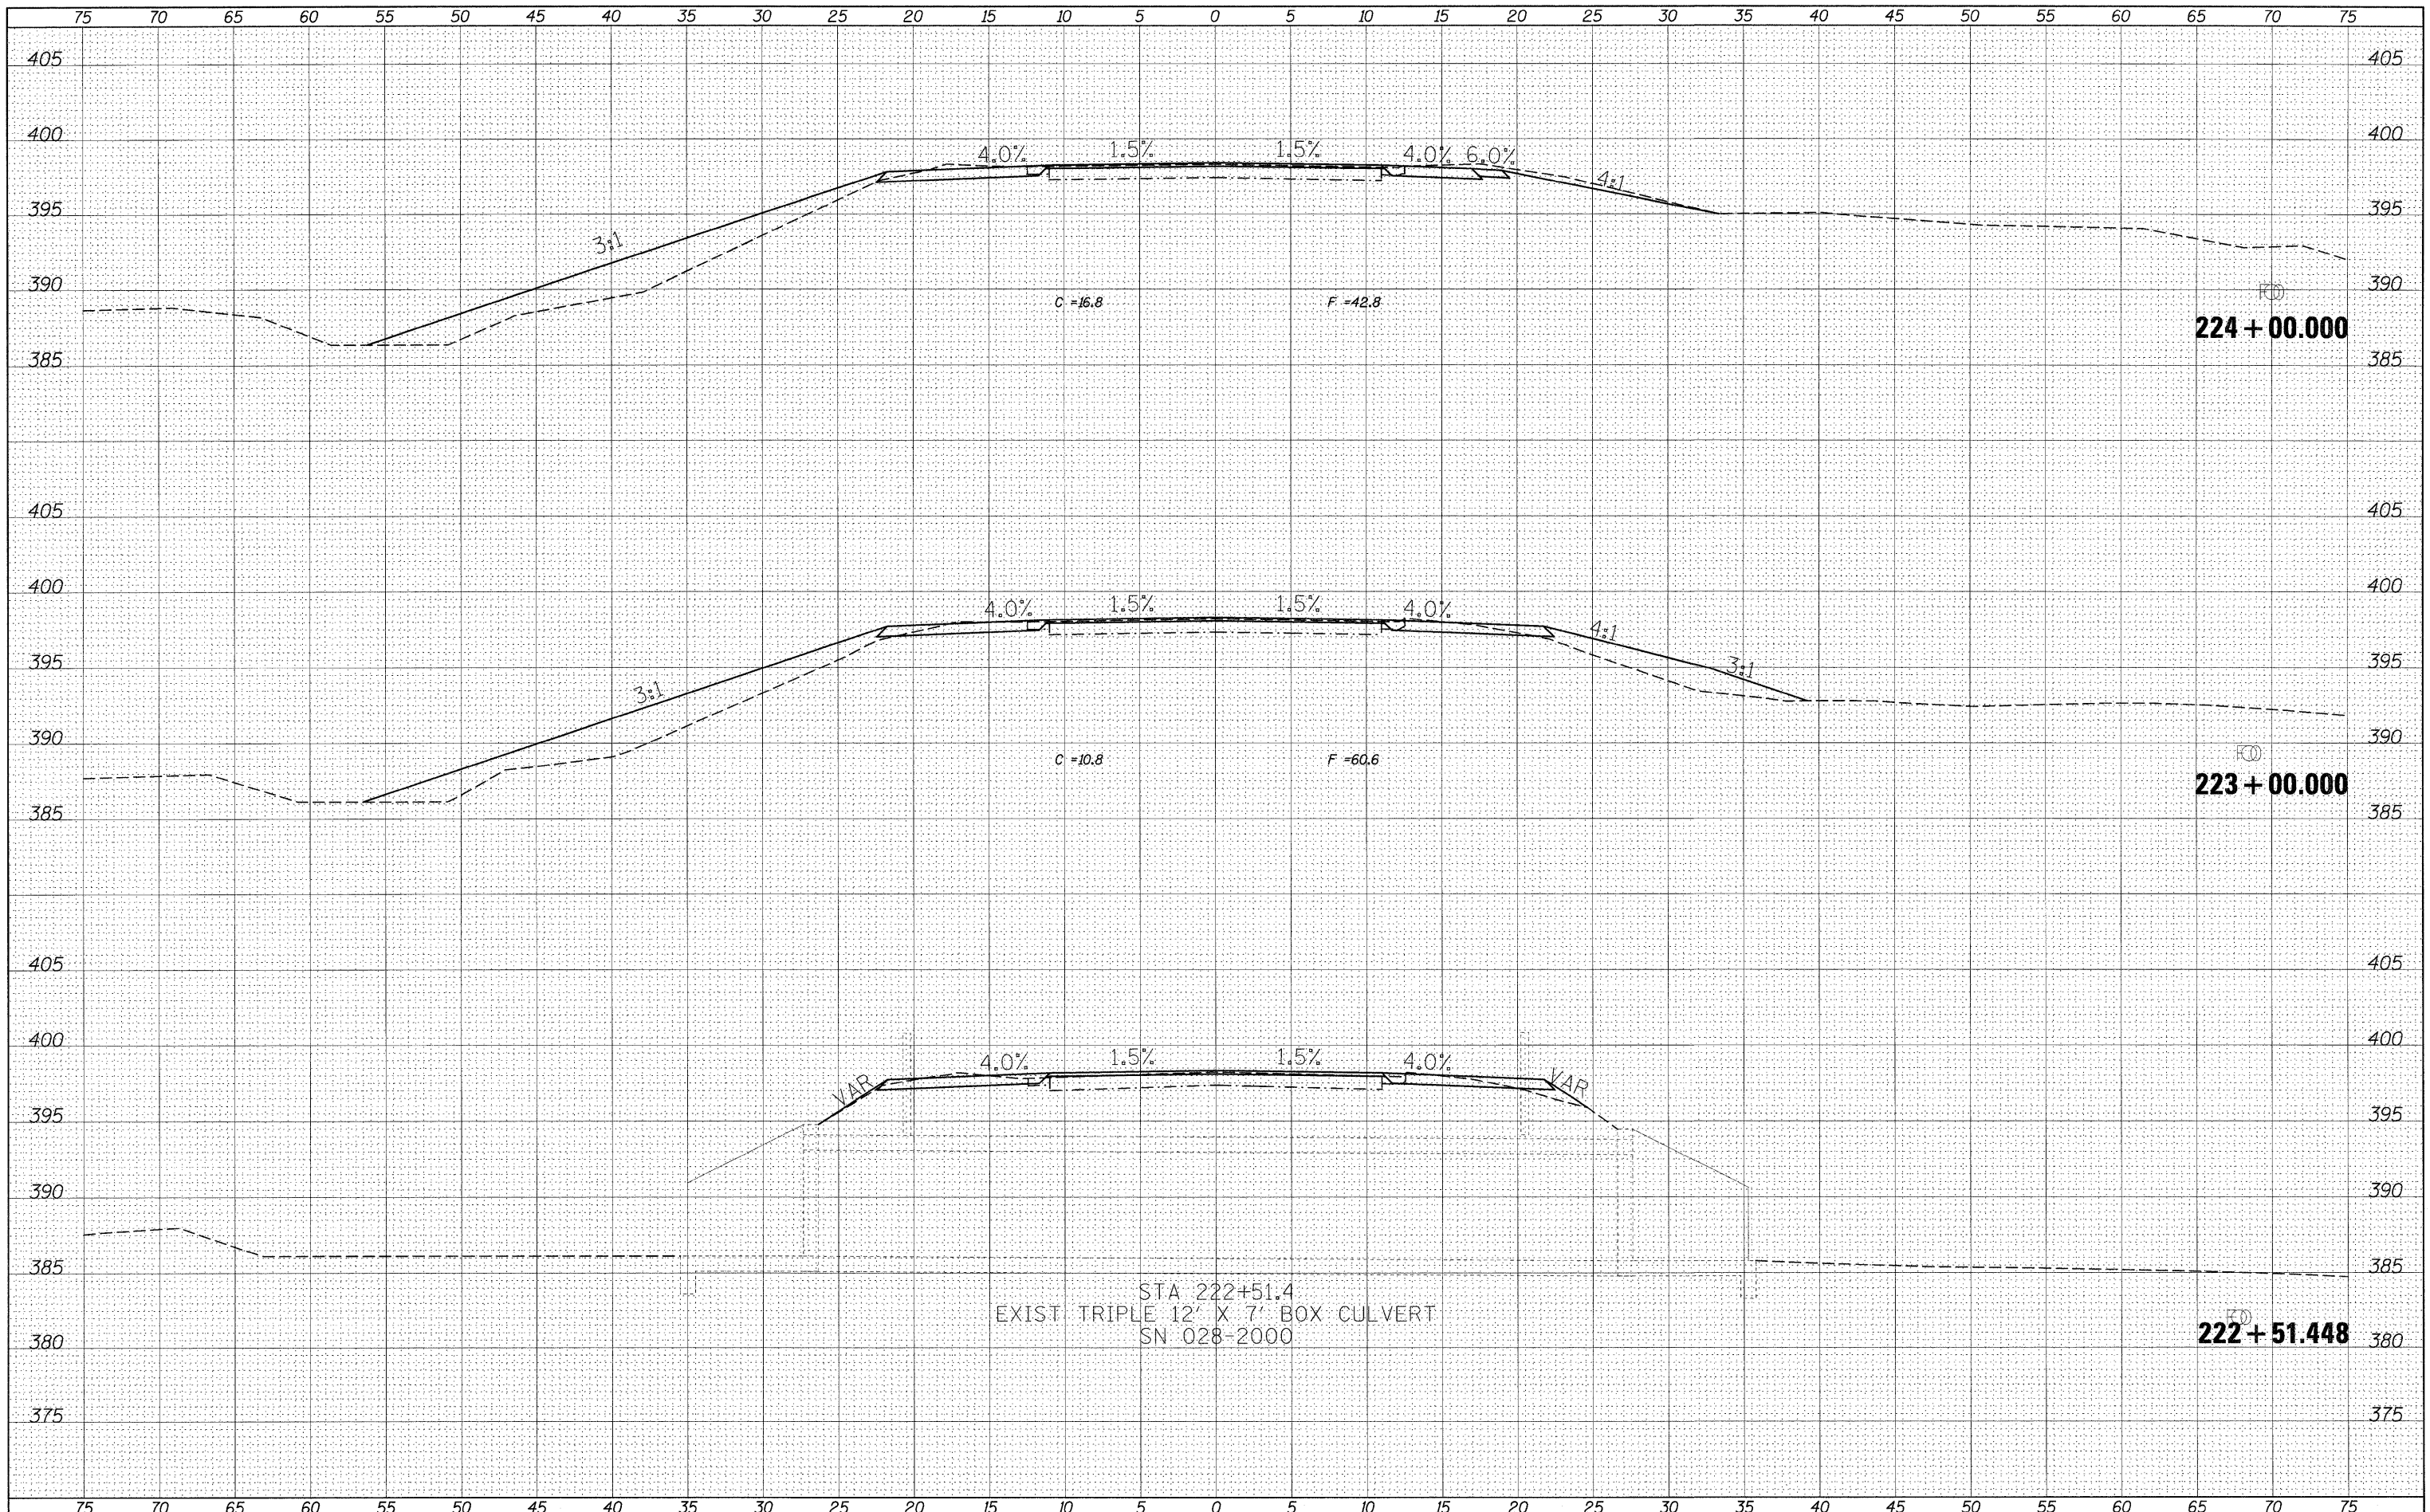

FILE NAME =	USER NAME = #USER*	DESIGNED -	REVISIED -	<b>STATE OF ILLINOIS</b> <b>DEPARTMENT OF TRANSPORTATION</b>	<b>CROSS SECTION SHEETS</b>	F.A.P. RTE.	SECTION	COUNTY	TOTAL SHEETS	SHEET NO.	
*FILE#*		DRAWN -	REVISIED -			869	**	*	299	191	
		CHECKED -	REVISIED -			CONTRACT NO. 98797					
		DATE -	REVISIED -			ILLINOIS FED. AID PROJECT					
SCALE:						SHEET NO. OF SHEETS STA. 222+51.448 TO STA. 224+00.000					