


DATE	
BY	
FINAL SURVEY	
SURVEY	
NOTED	
BOOK	
NO.	
PLotted	
DATE	
AREAS	
CHECKED	

DATE	
BY	
ORIGINAL SURVEY	
NOTED	
BOOK	
NO.	
PLotted	
DATE	
AREAS	
CHECKED	

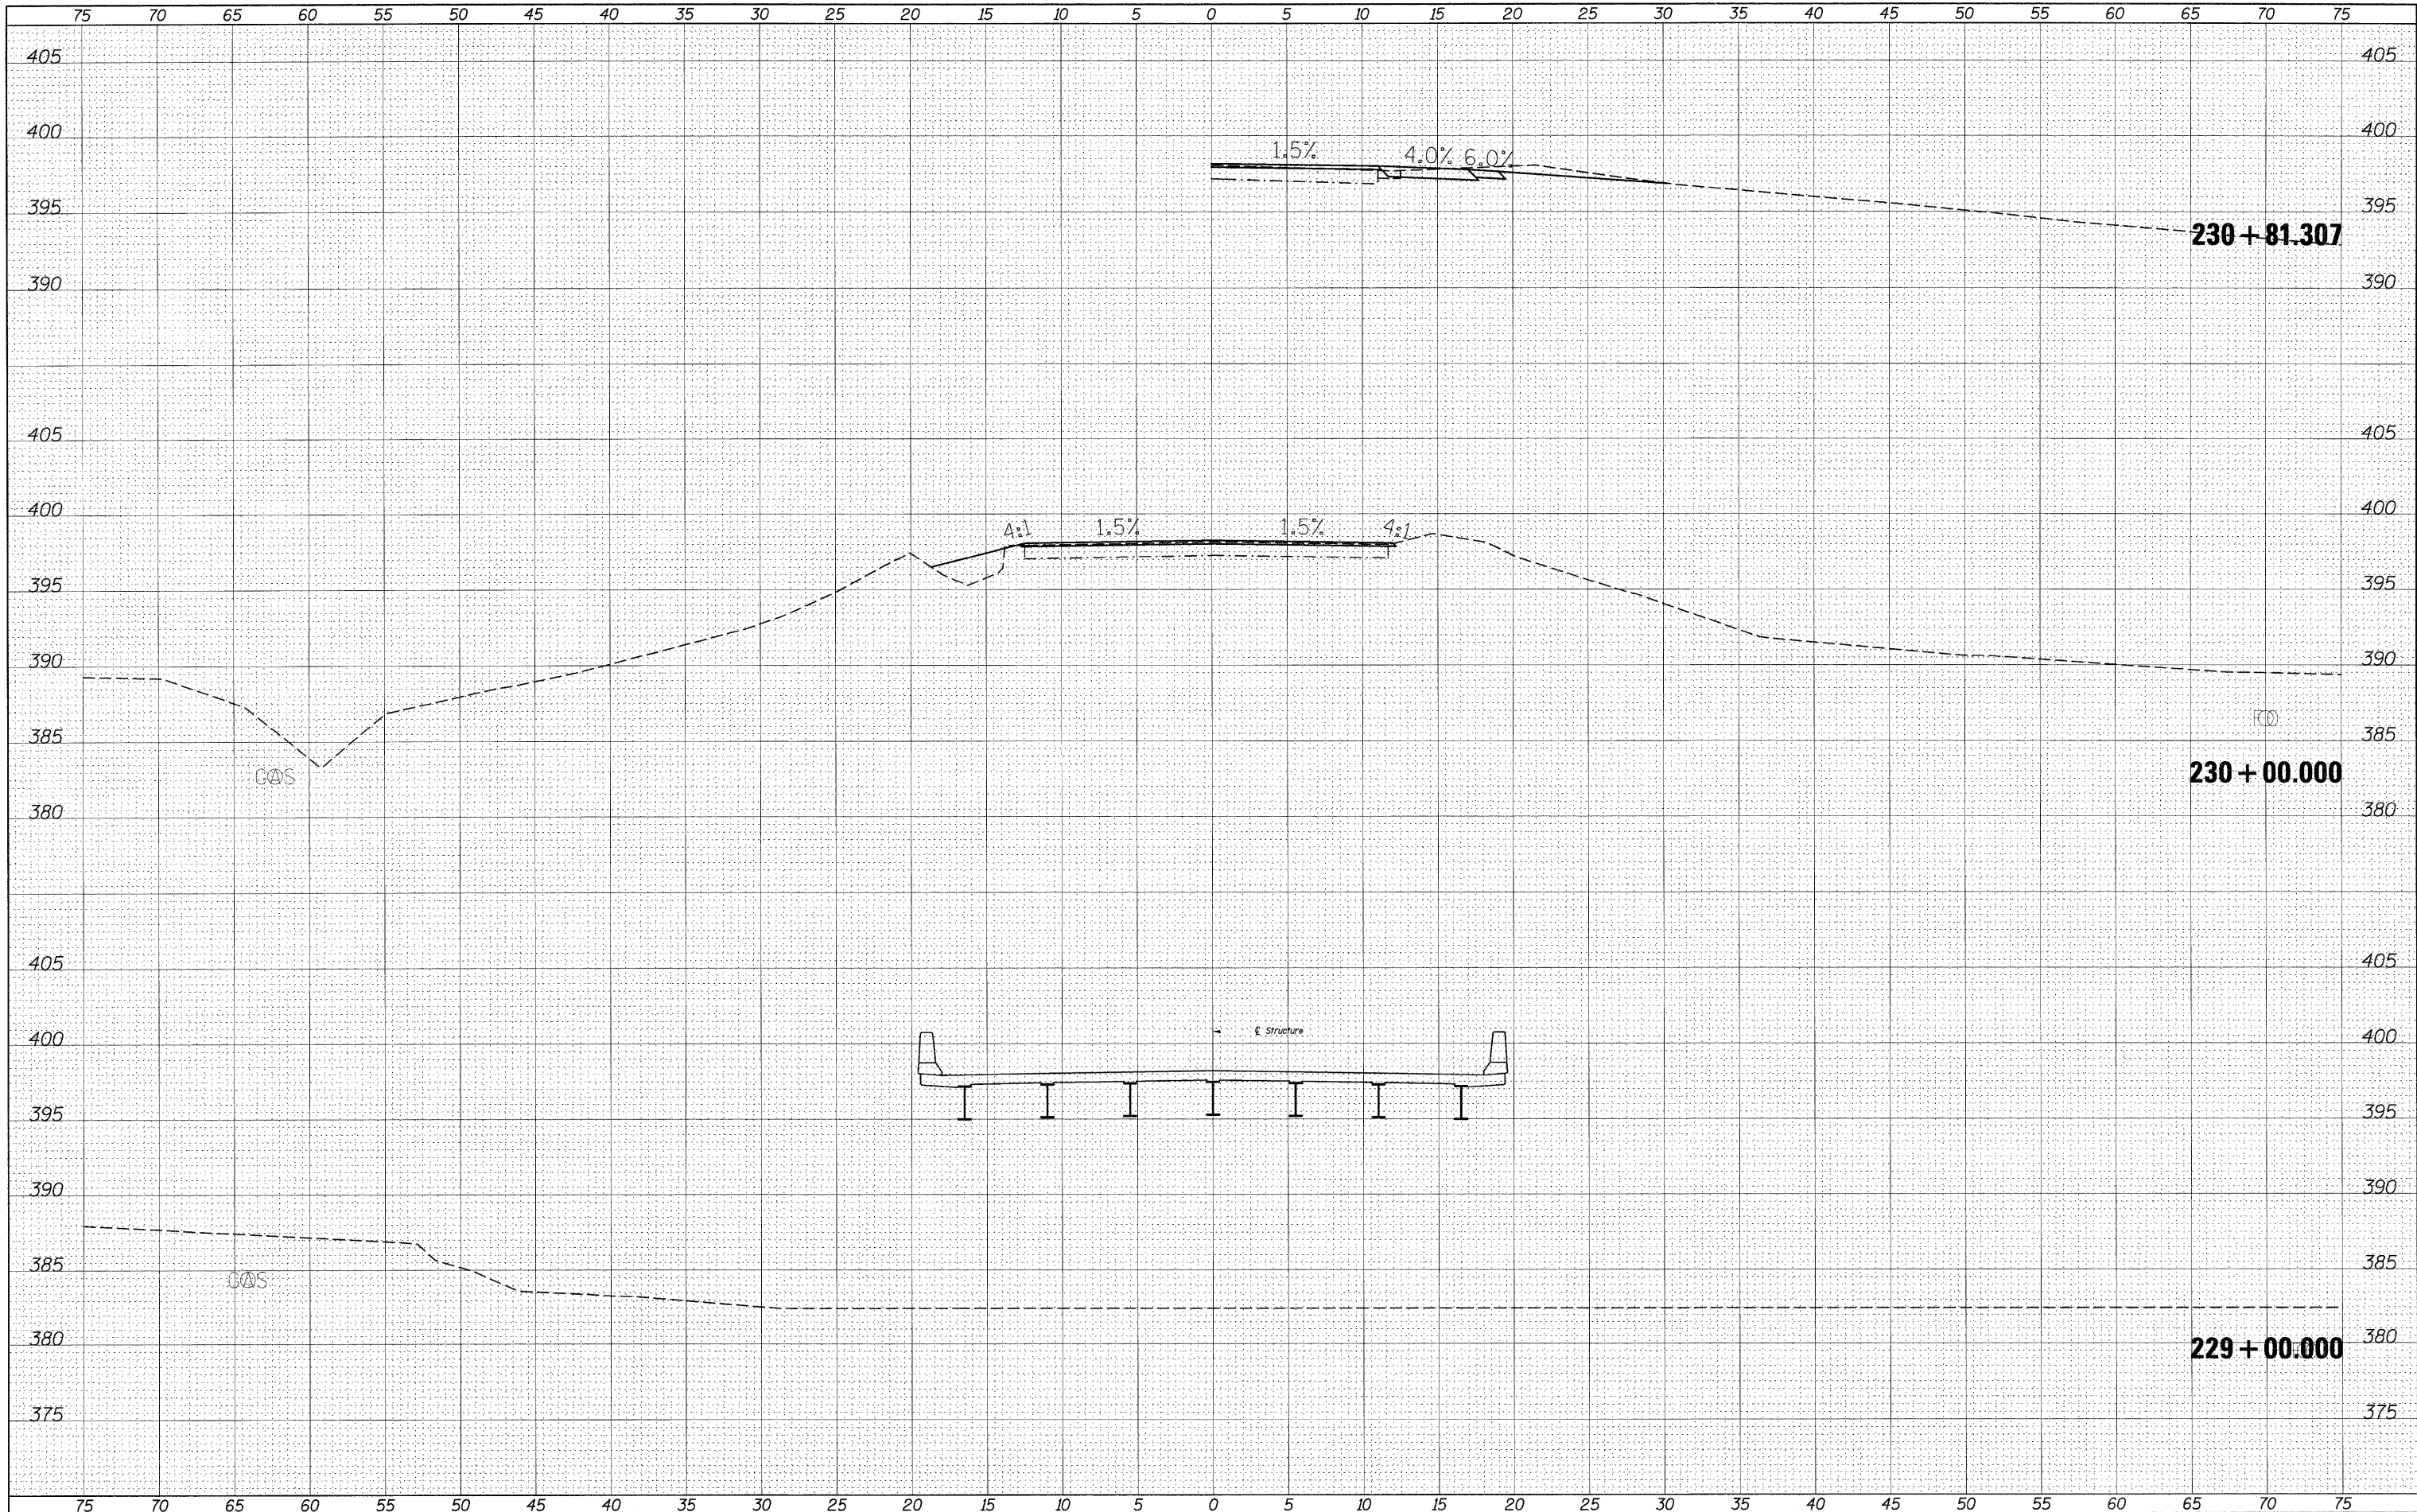

FILE NAME =	USER NAME = #USER*	DESIGNED -	REVISED -	<b>STATE OF ILLINOIS</b> <b>DEPARTMENT OF TRANSPORTATION</b>	<b>CROSS SECTION SHEETS</b>	F.A.P. RTE.	SECTION	COUNTY	TOTAL SHEETS	SHEET NO.
#FILE#		DRAWN -	REVISED -			869	**	*	299	194
		CHECKED -	REVISED -			CONTRACT NO. 98797		ILLINOIS FED. AID PROJECT		
		DATE -	REVISED -			SCALE:	SHEET NO. OF SHEETS	STA. 229+00.000 TO STA. 230+81.307	**1-1,3,6)R-1,RS-3(1,3,6)B-2	