


DATE	
BY	
FINAL SURVEY	
NOTE BOOK	
NO.	

DATE	
BY	
ORIGINAL SURVEY	
NOTE BOOK	
NO.	

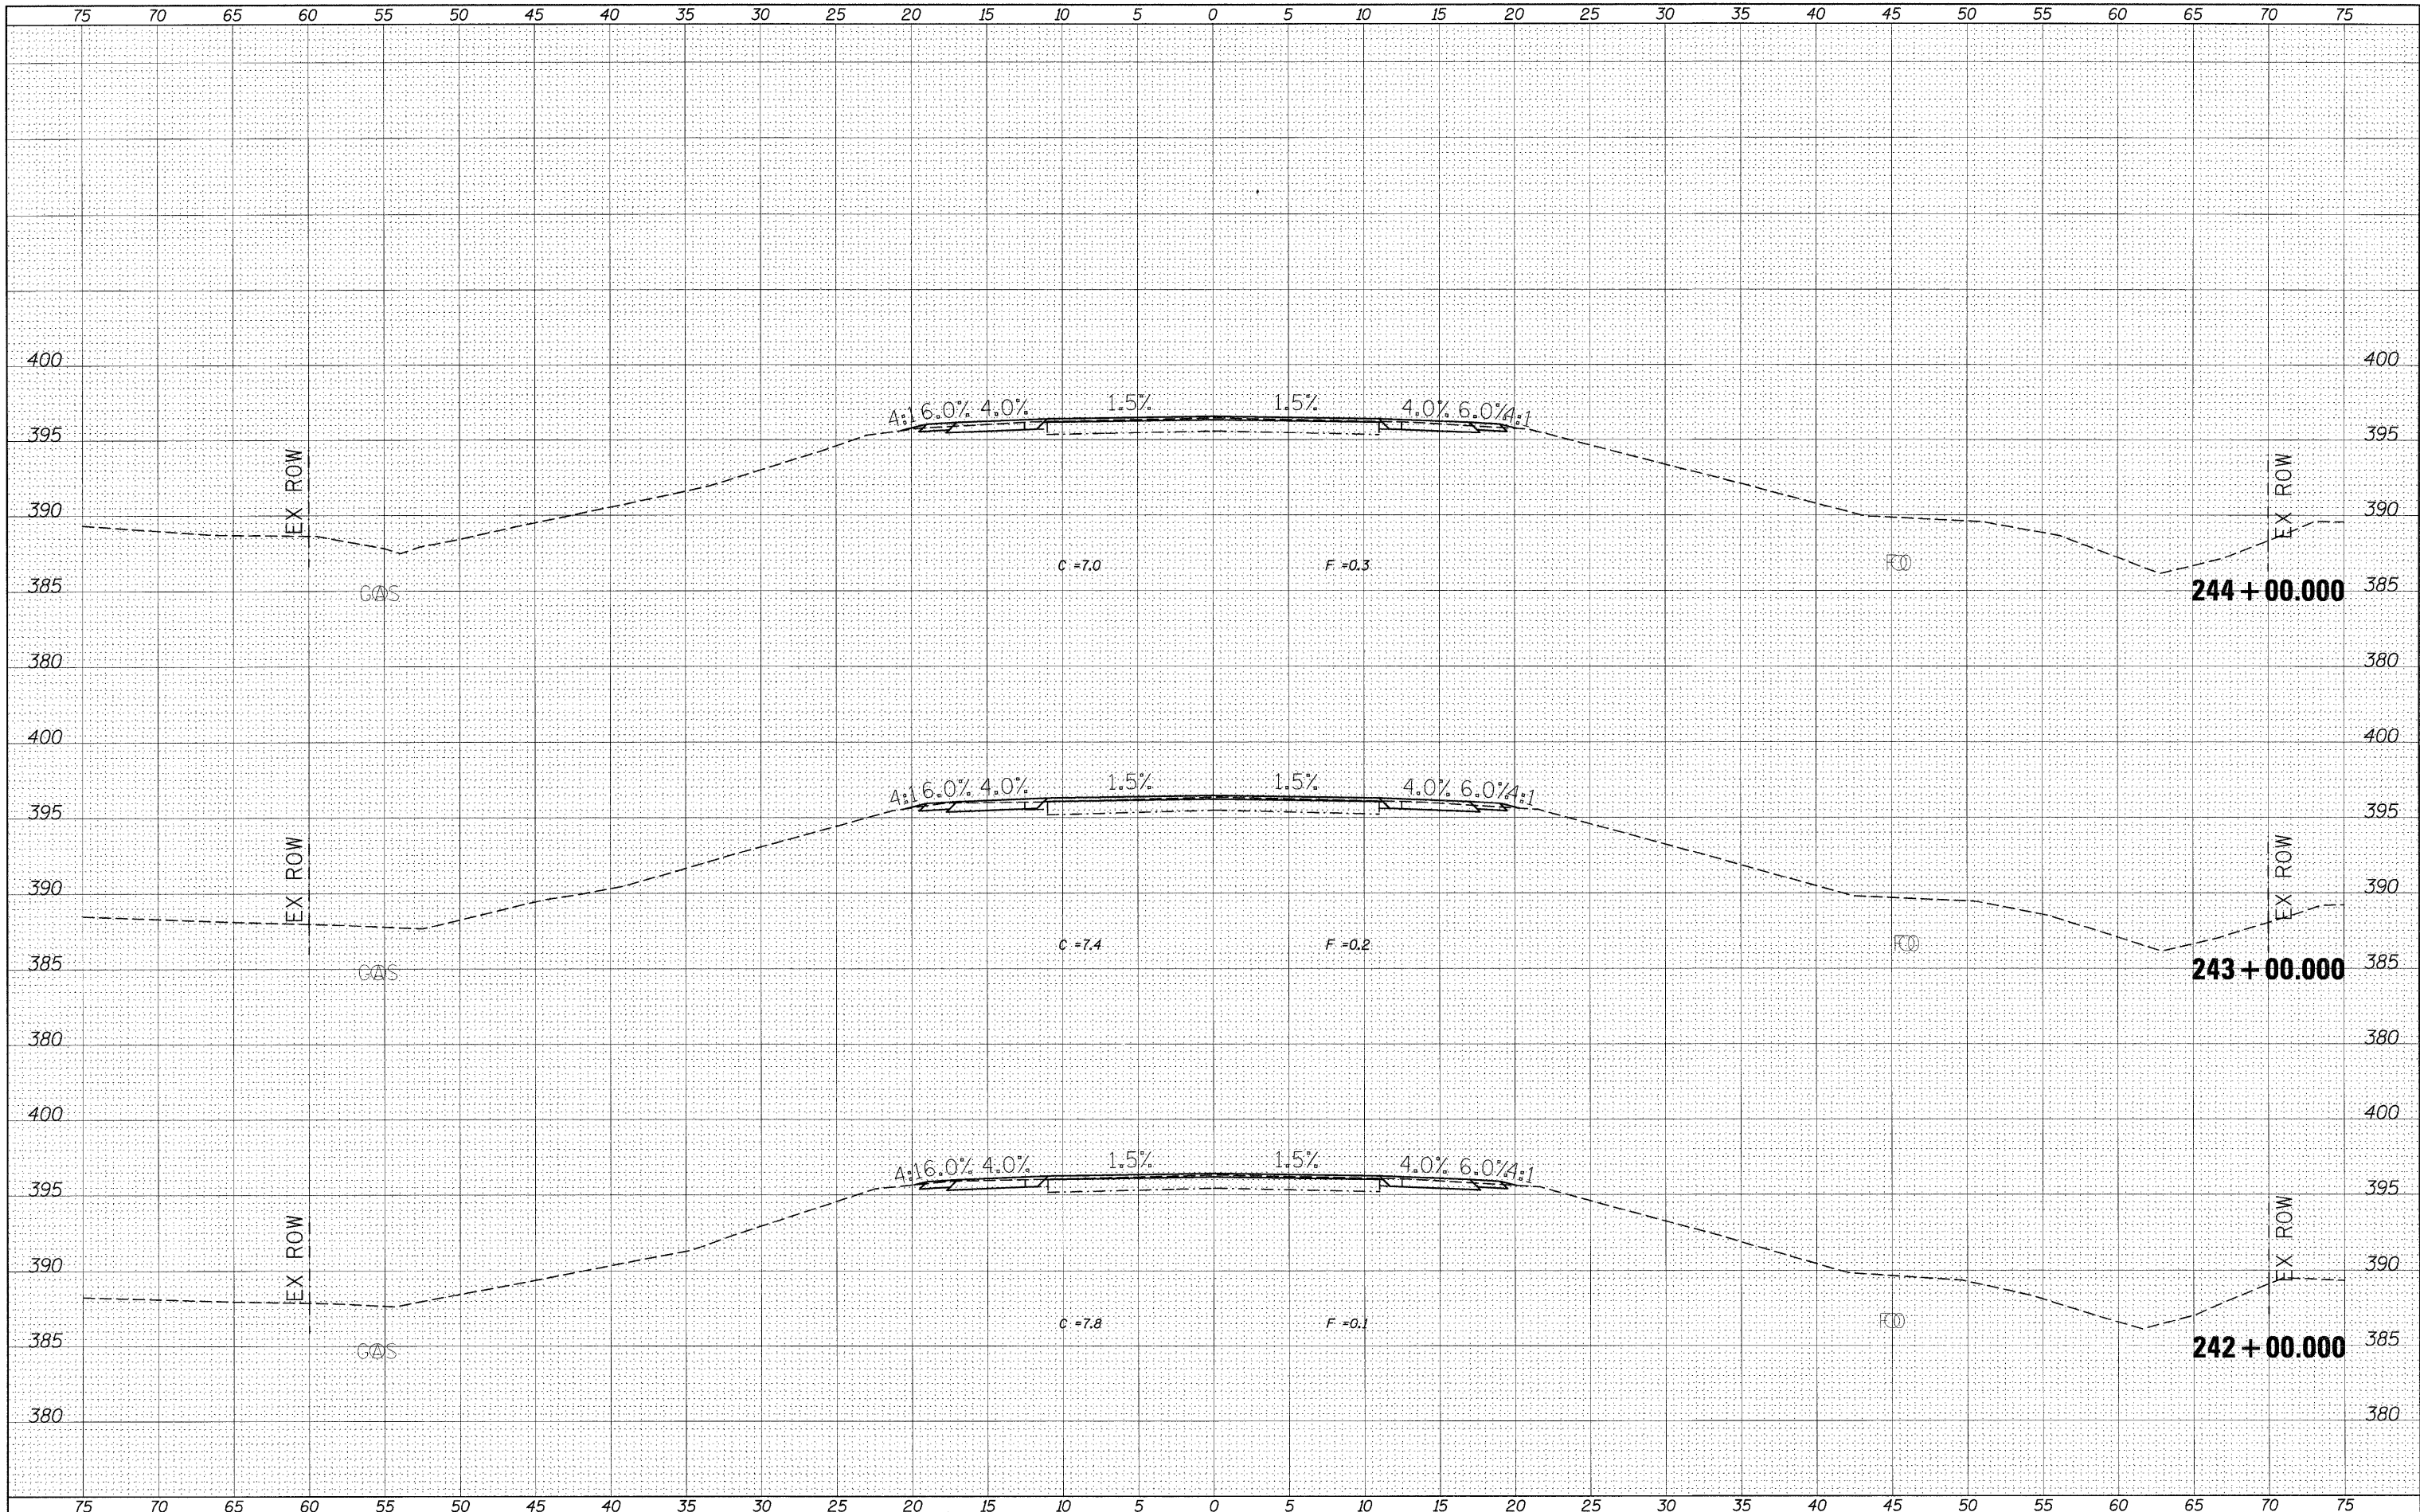

FILE NAME =	USER NAME = #USER#	DESIGNED -	REVISED -	STATE OF ILLINOIS DEPARTMENT OF TRANSPORTATION	CROSS SECTION SHEETS		F.A.P. RTE. 869	SECTION **	COUNTY *	TOTAL SHEETS 299	SHEET NO. 199	
#FILE#		DRAWN -	REVISED -		SCALE:	SHEET NO. OF SHEETS	STA. 242+00.000 TO STA. 244+00.000	CONTRACT NO. 98797		ILLINOIS FED. AID PROJECT		
		CHECKED -	REVISED -		**1-1,3,6/R-1,R5-3(1,3,6)B-2							
		DATE -	REVISED -		*PERRY & FRANKLIN							