


|          |  |
|----------|--|
| DATE     |  |
| BY       |  |
| SURVEYED |  |
| DESIGNED |  |
| DRAWN    |  |
| CHECKED  |  |
| DATE     |  |
| NO.      |  |

|          |  |
|----------|--|
| DATE     |  |
| BY       |  |
| SURVEYED |  |
| DESIGNED |  |
| DRAWN    |  |
| CHECKED  |  |
| DATE     |  |
| NO.      |  |

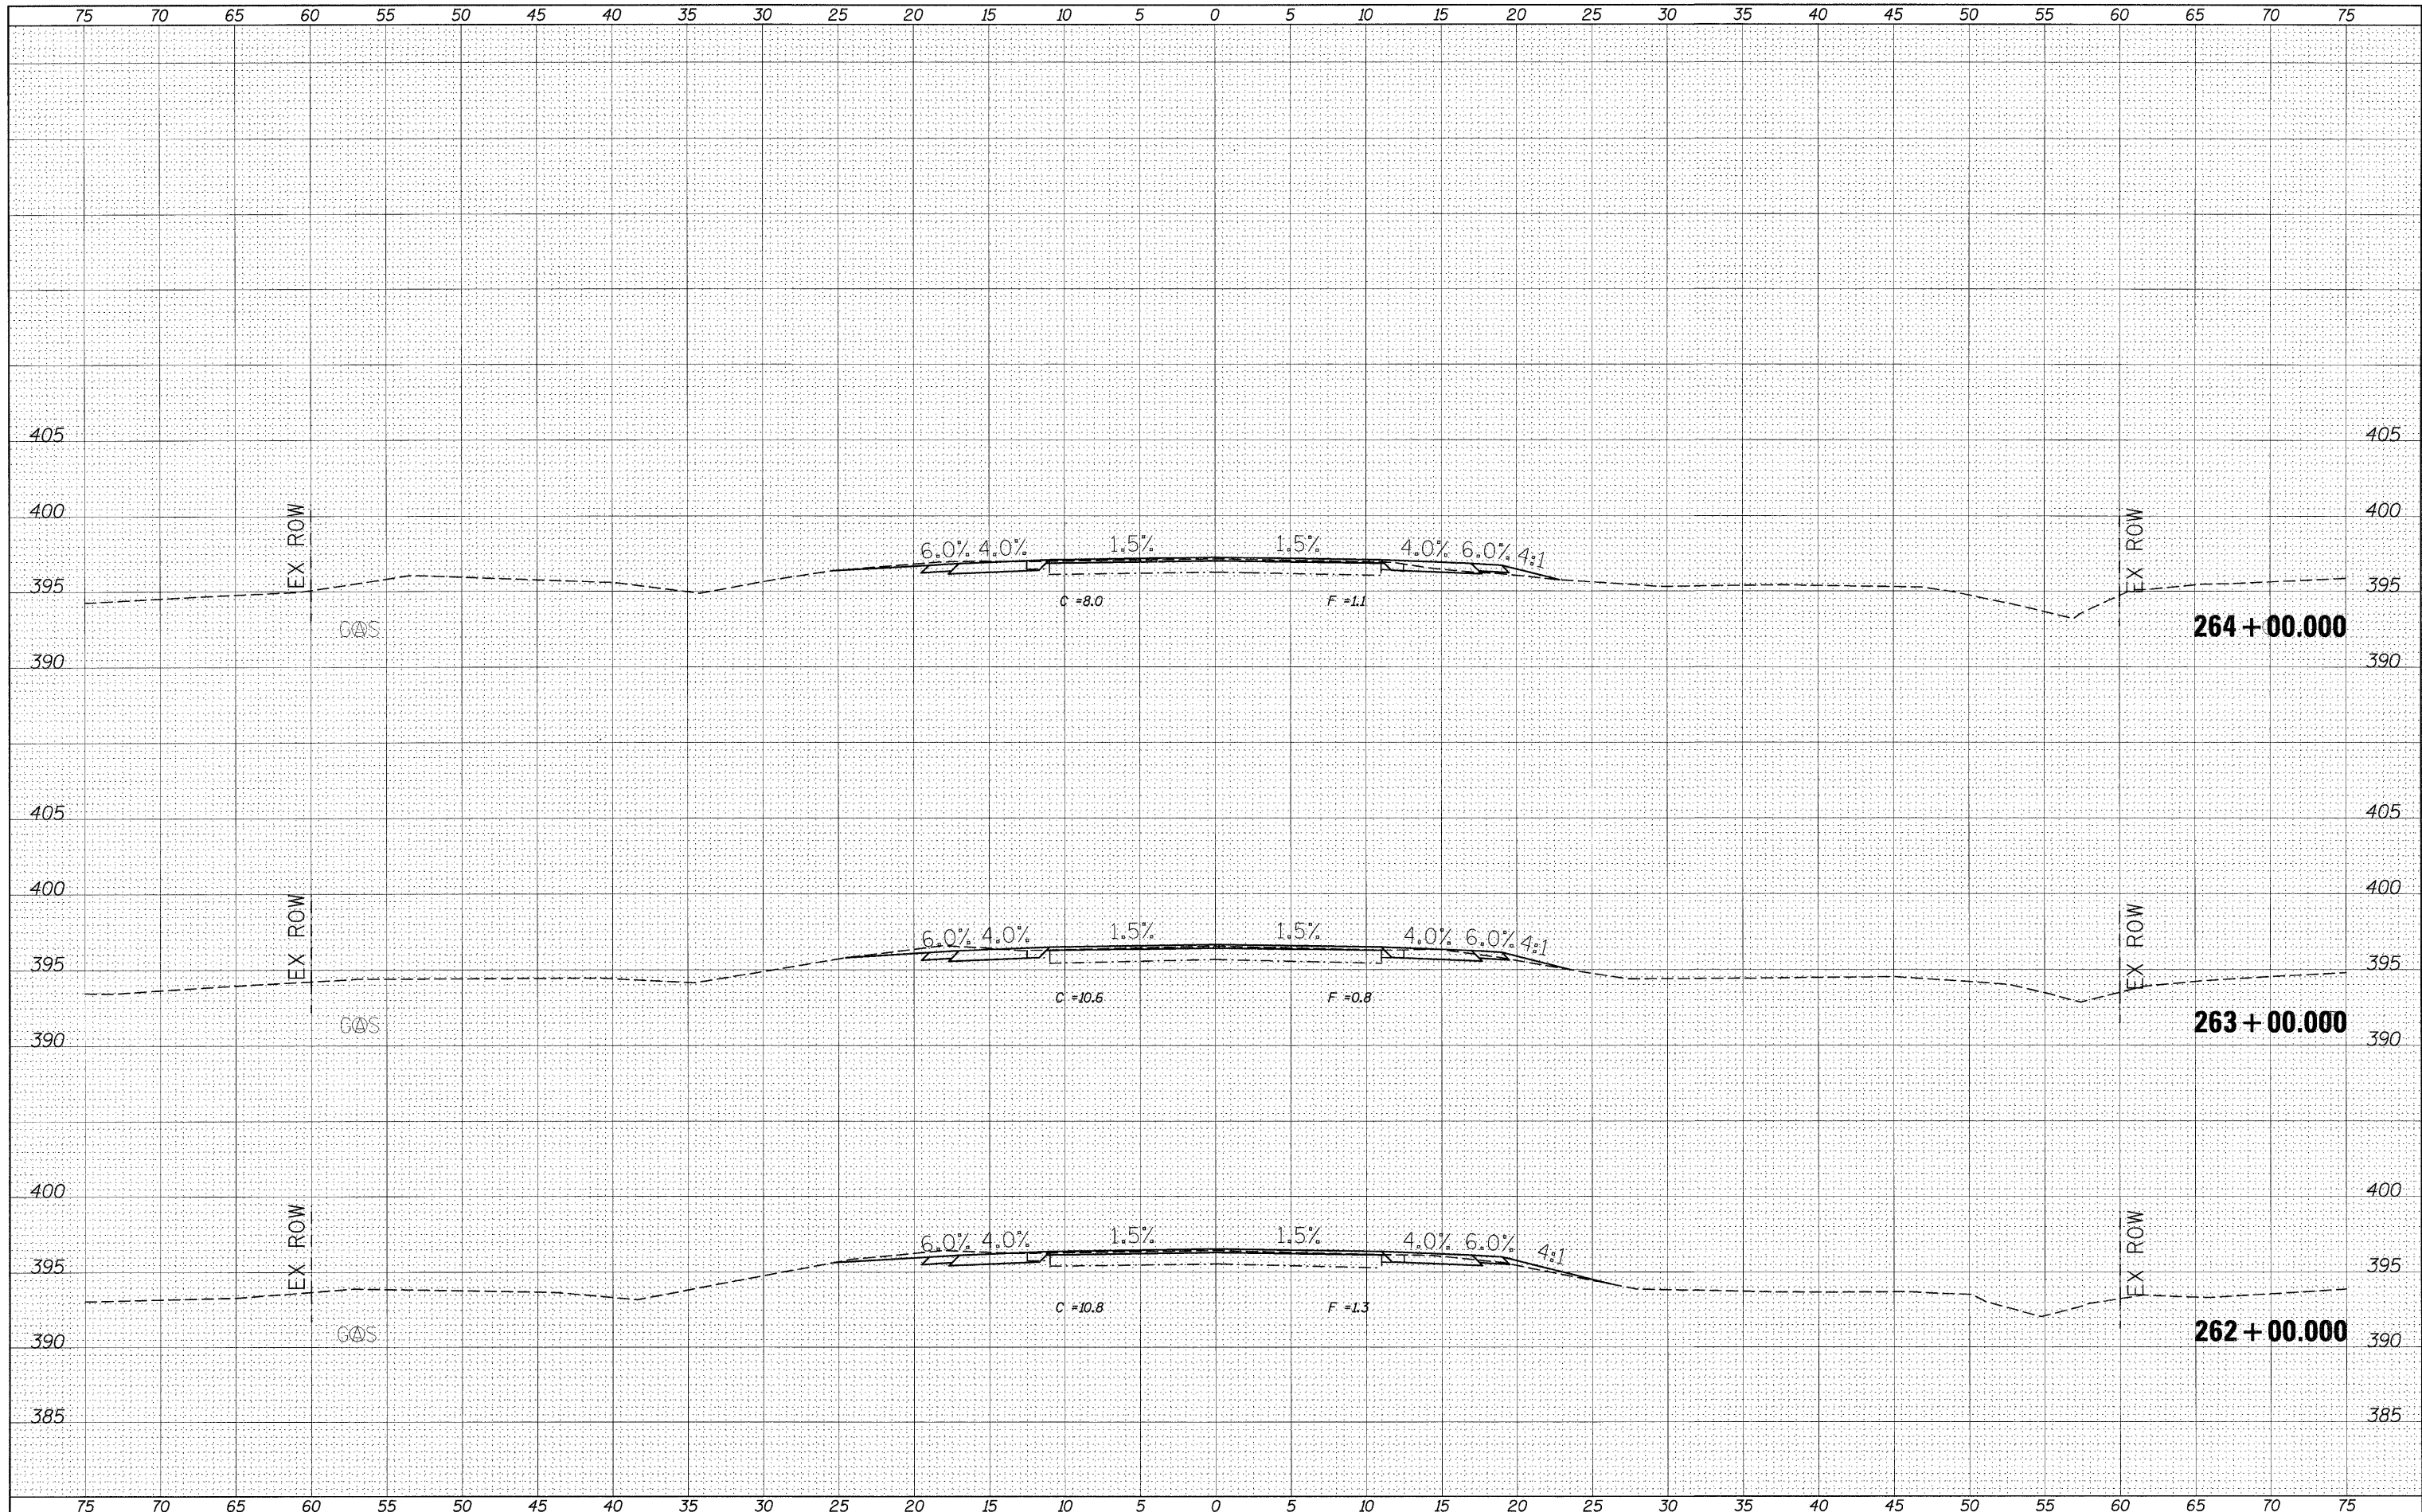

|             |                    |            |           |   |                             |                     |                                    |                           |            |                    |                  |               |
|-------------|--------------------|------------|-----------|---|-----------------------------|---------------------|------------------------------------|---------------------------|------------|--------------------|------------------|---------------|
| FILE NAME = | USER NAME = #USER# | DESIGNED - | REVISED - | <b>STATE OF ILLINOIS</b><br><b>DEPARTMENT OF TRANSPORTATION</b> | <b>CROSS SECTION SHEETS</b> |                     |                                    | F.A.P. RTE. 869           | SECTION ** | COUNTY *           | TOTAL SHEETS 299 | SHEET NO. 206 |
| #FILEL#     |                    | DRAWN -    | REVISED - |   | SCALE:                      | SHEET NO. OF SHEETS | STA. 262+00.000 TO STA. 264+00.000 | ILLINOIS FED. AID PROJECT |            | CONTRACT NO. 98797 |                  |               |
|             |                    | CHECKED -  | REVISED - |   |                             |                     |                                    |                           |            |                    |                  |               |
|             |                    | DATE -     | REVISED - |   |                             |                     |                                    |                           |            |                    |                  |               |