


DATE	
BY	
SURVEYED	
PLOTTED	
NOTE BOOK	
AREAS CHECKED	
NO.	

DATE	
BY	
SURVEYED	
PLOTTED	
NOTE BOOK	
AREAS CHECKED	
NO.	

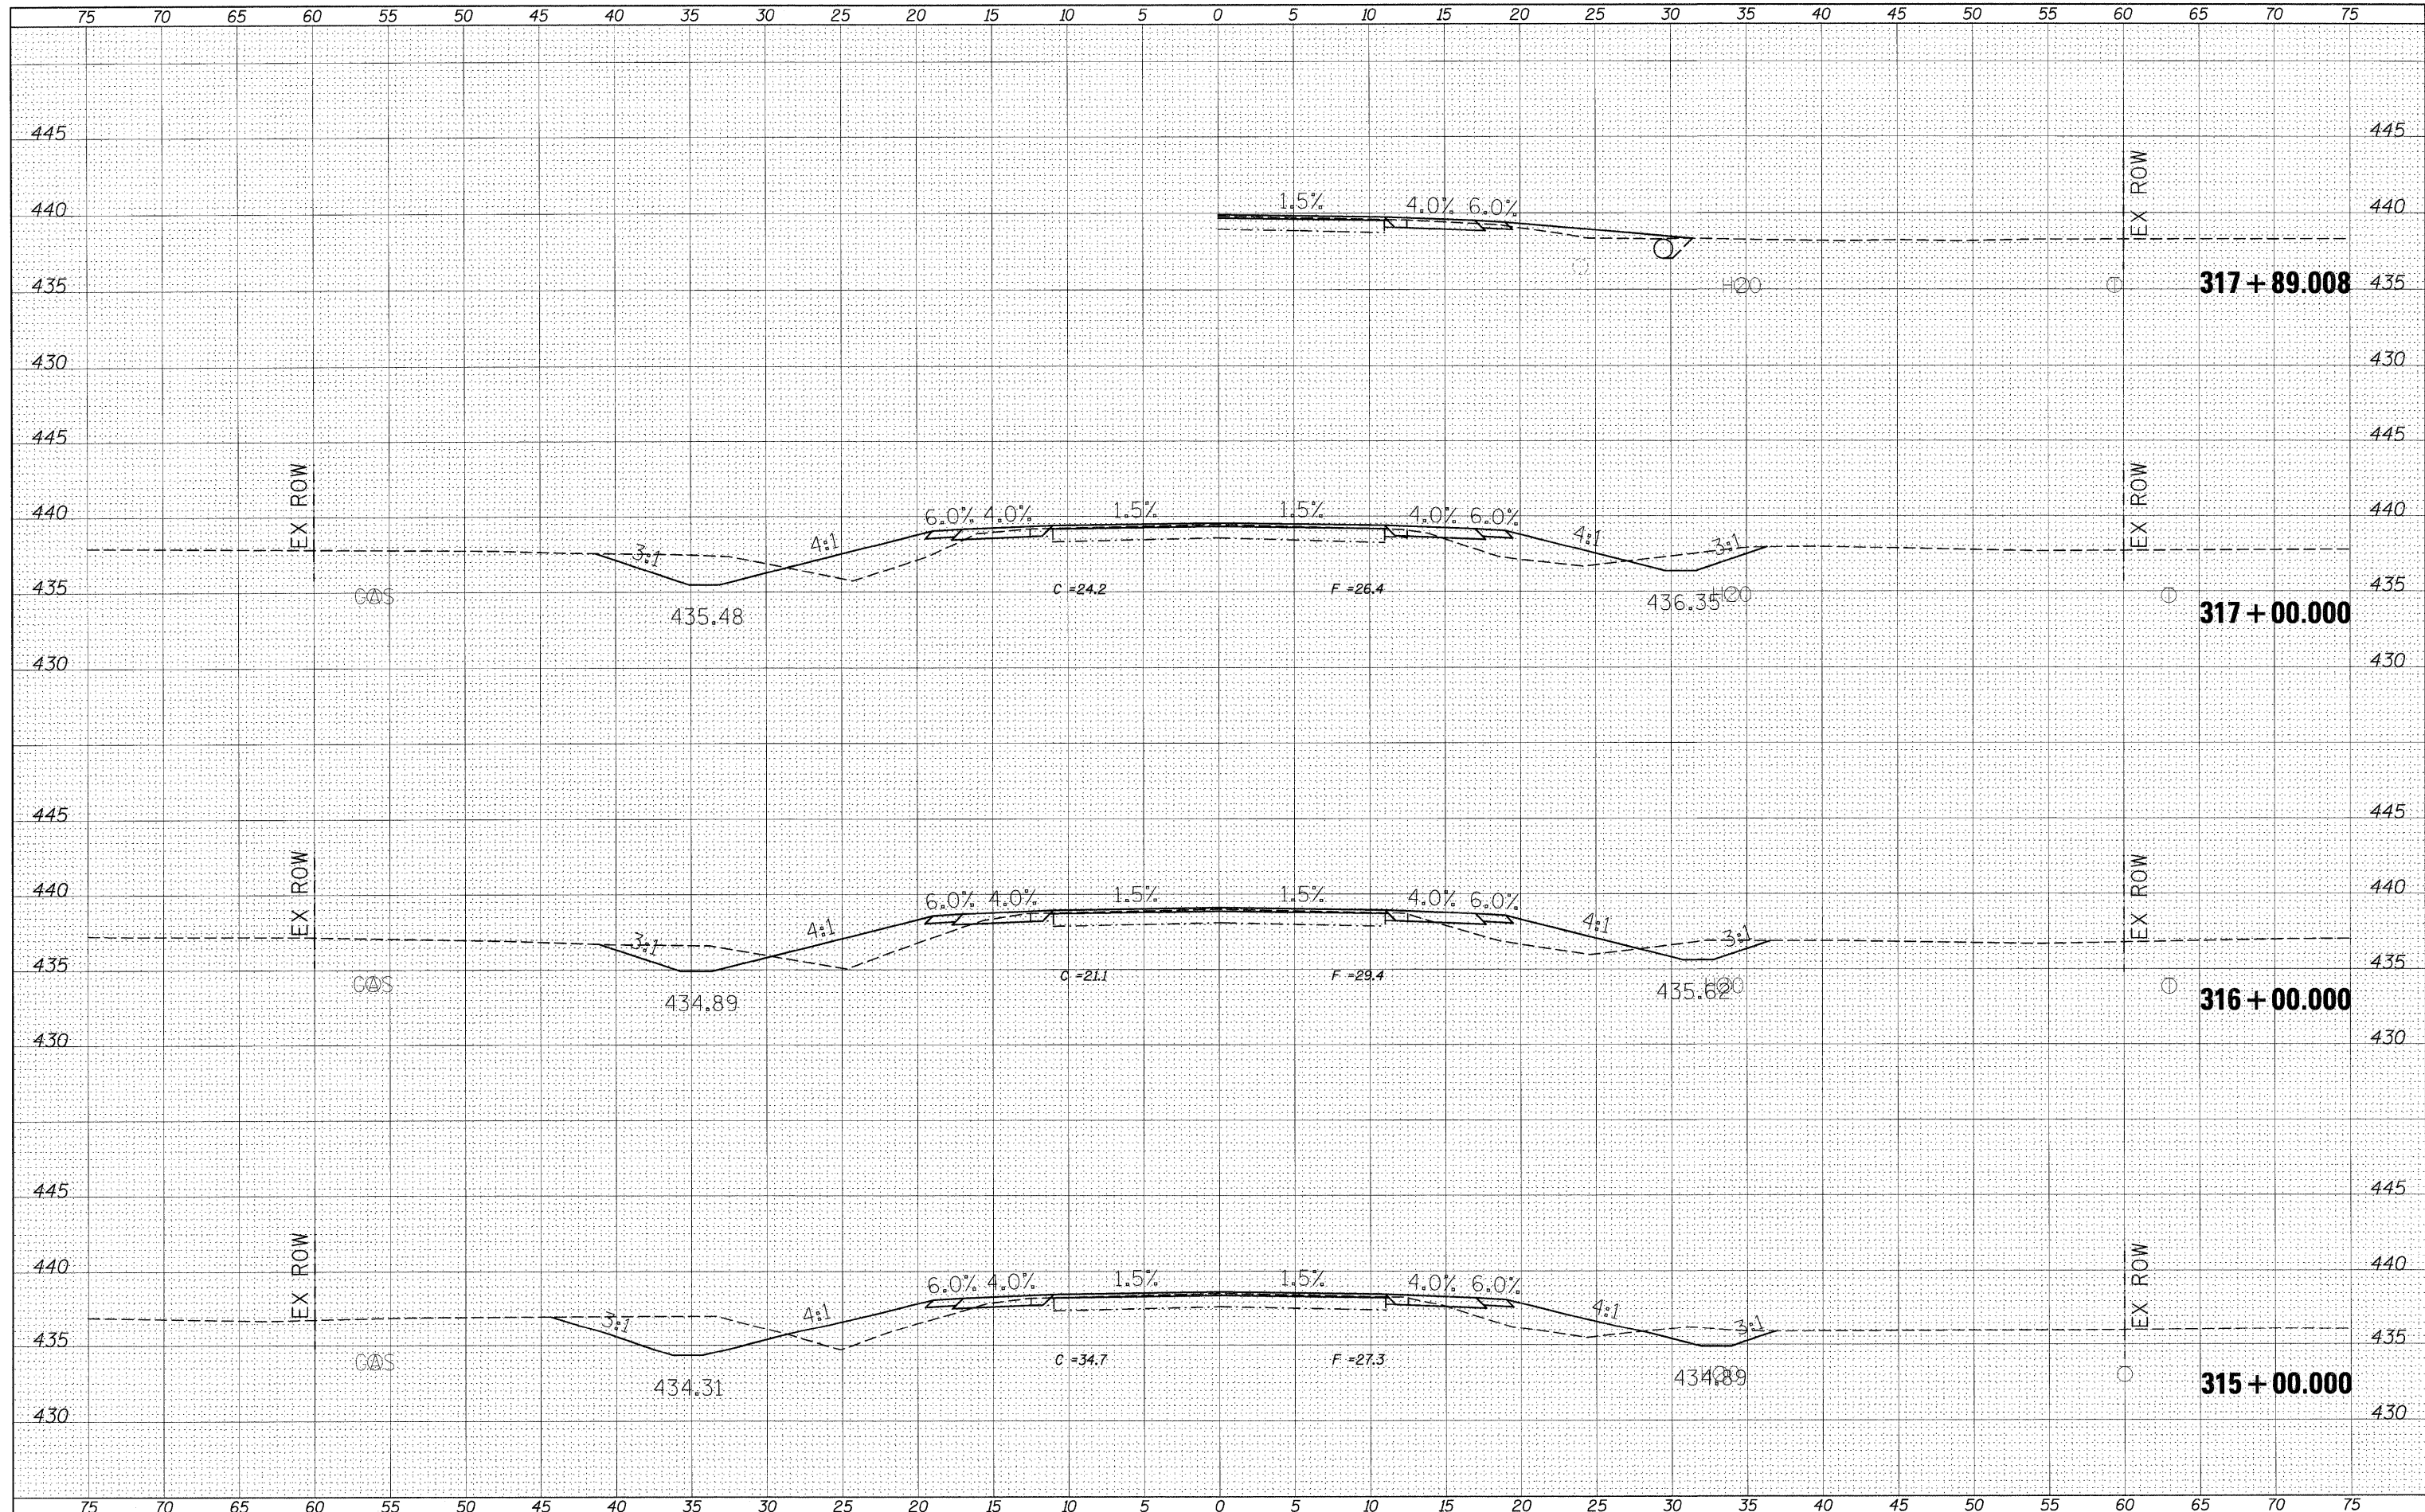

FILE NAME =	USER NAME = \$USER\$	DESIGNED -	REVISIED -	STATE OF ILLINOIS DEPARTMENT OF TRANSPORTATION	CROSS SECTION SHEETS		F.A.P. RTE. 869	SECTION **	COUNTY *	TOTAL SHEETS 299	SHEET NO. 227	
\$FILEL\$		DRAWN -	REVISIED -		SCALE:	SHEET NO. OF SHEETS	STA. 315+00.000 TO STA. 317+89.008	ILLINOIS FED. AID PROJECT		CONTRACT NO. 98797		
		CHECKED -	REVISIED -									
		DATE -	REVISIED -									