


DATE	
BY	
SURVEYED	
PLOTTED	
NOTE BOOK	
AREAS CHECKED	

DATE	
BY	
ORIGINAL SURVEY	
PLOTTED	
NOTE BOOK	
AREAS CHECKED	

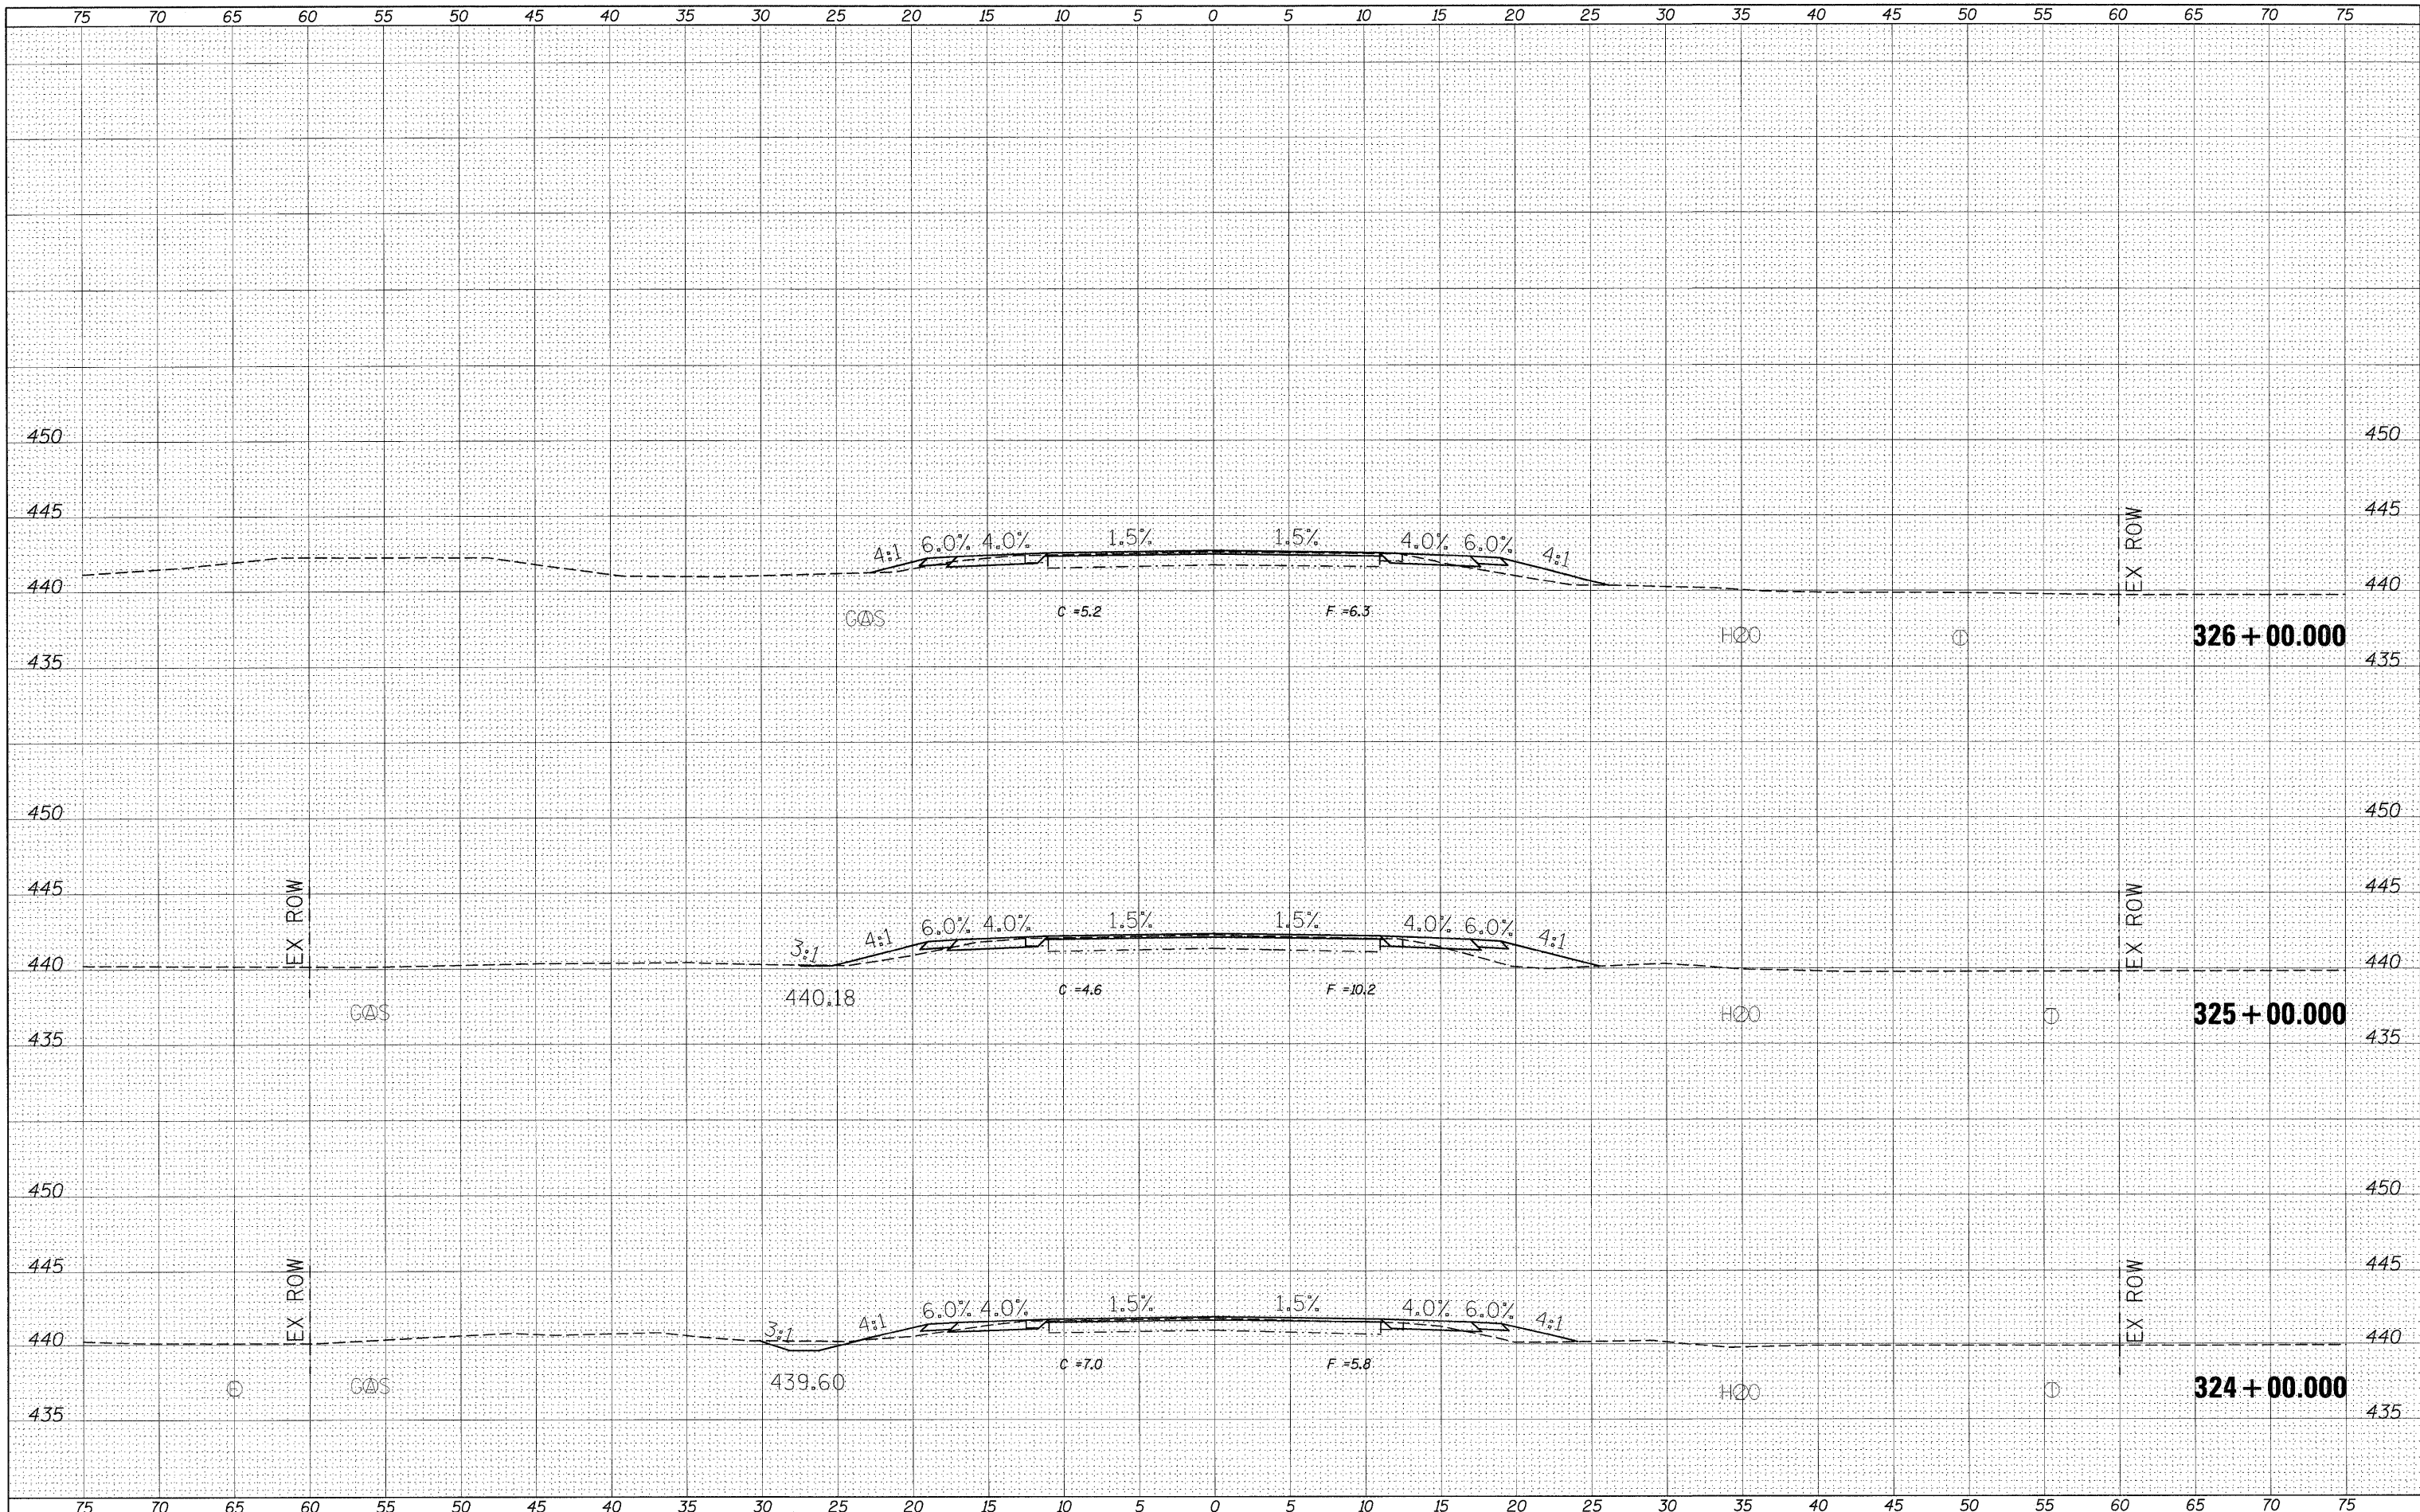

FILE NAME =	USER NAME = \$USER*	DESIGNED -	REVISIED -	STATE OF ILLINOIS DEPARTMENT OF TRANSPORTATION	CROSS SECTION SHEETS	F.A.P. RTE. 869	SECTION **	COUNTY *	TOTAL SHEETS 299	SHEET NO. 230	
\$FILEL\$		DRAWN -	REVISIED -			CONTRACT NO. 98797					
		CHECKED -	REVISIED -			ILLINOIS FED. AID PROJECT					
		DATE -	REVISIED -			SCALE: SHEET NO. OF SHEETS STA. 324+00.000 TO STA. 326+00.000					