


DATE	
BY	
FINAL SURVEY	
SURVEYED	
PLANNED	
TEMPORARY	
NOTE BOOK	
AREAS CHECKED	
NO.	

DATE	
BY	
ORIGINAL SURVEY	
SURVEYED	
PLANNED	
TEMPORARY	
NOTE BOOK	
AREAS CHECKED	
NO.	

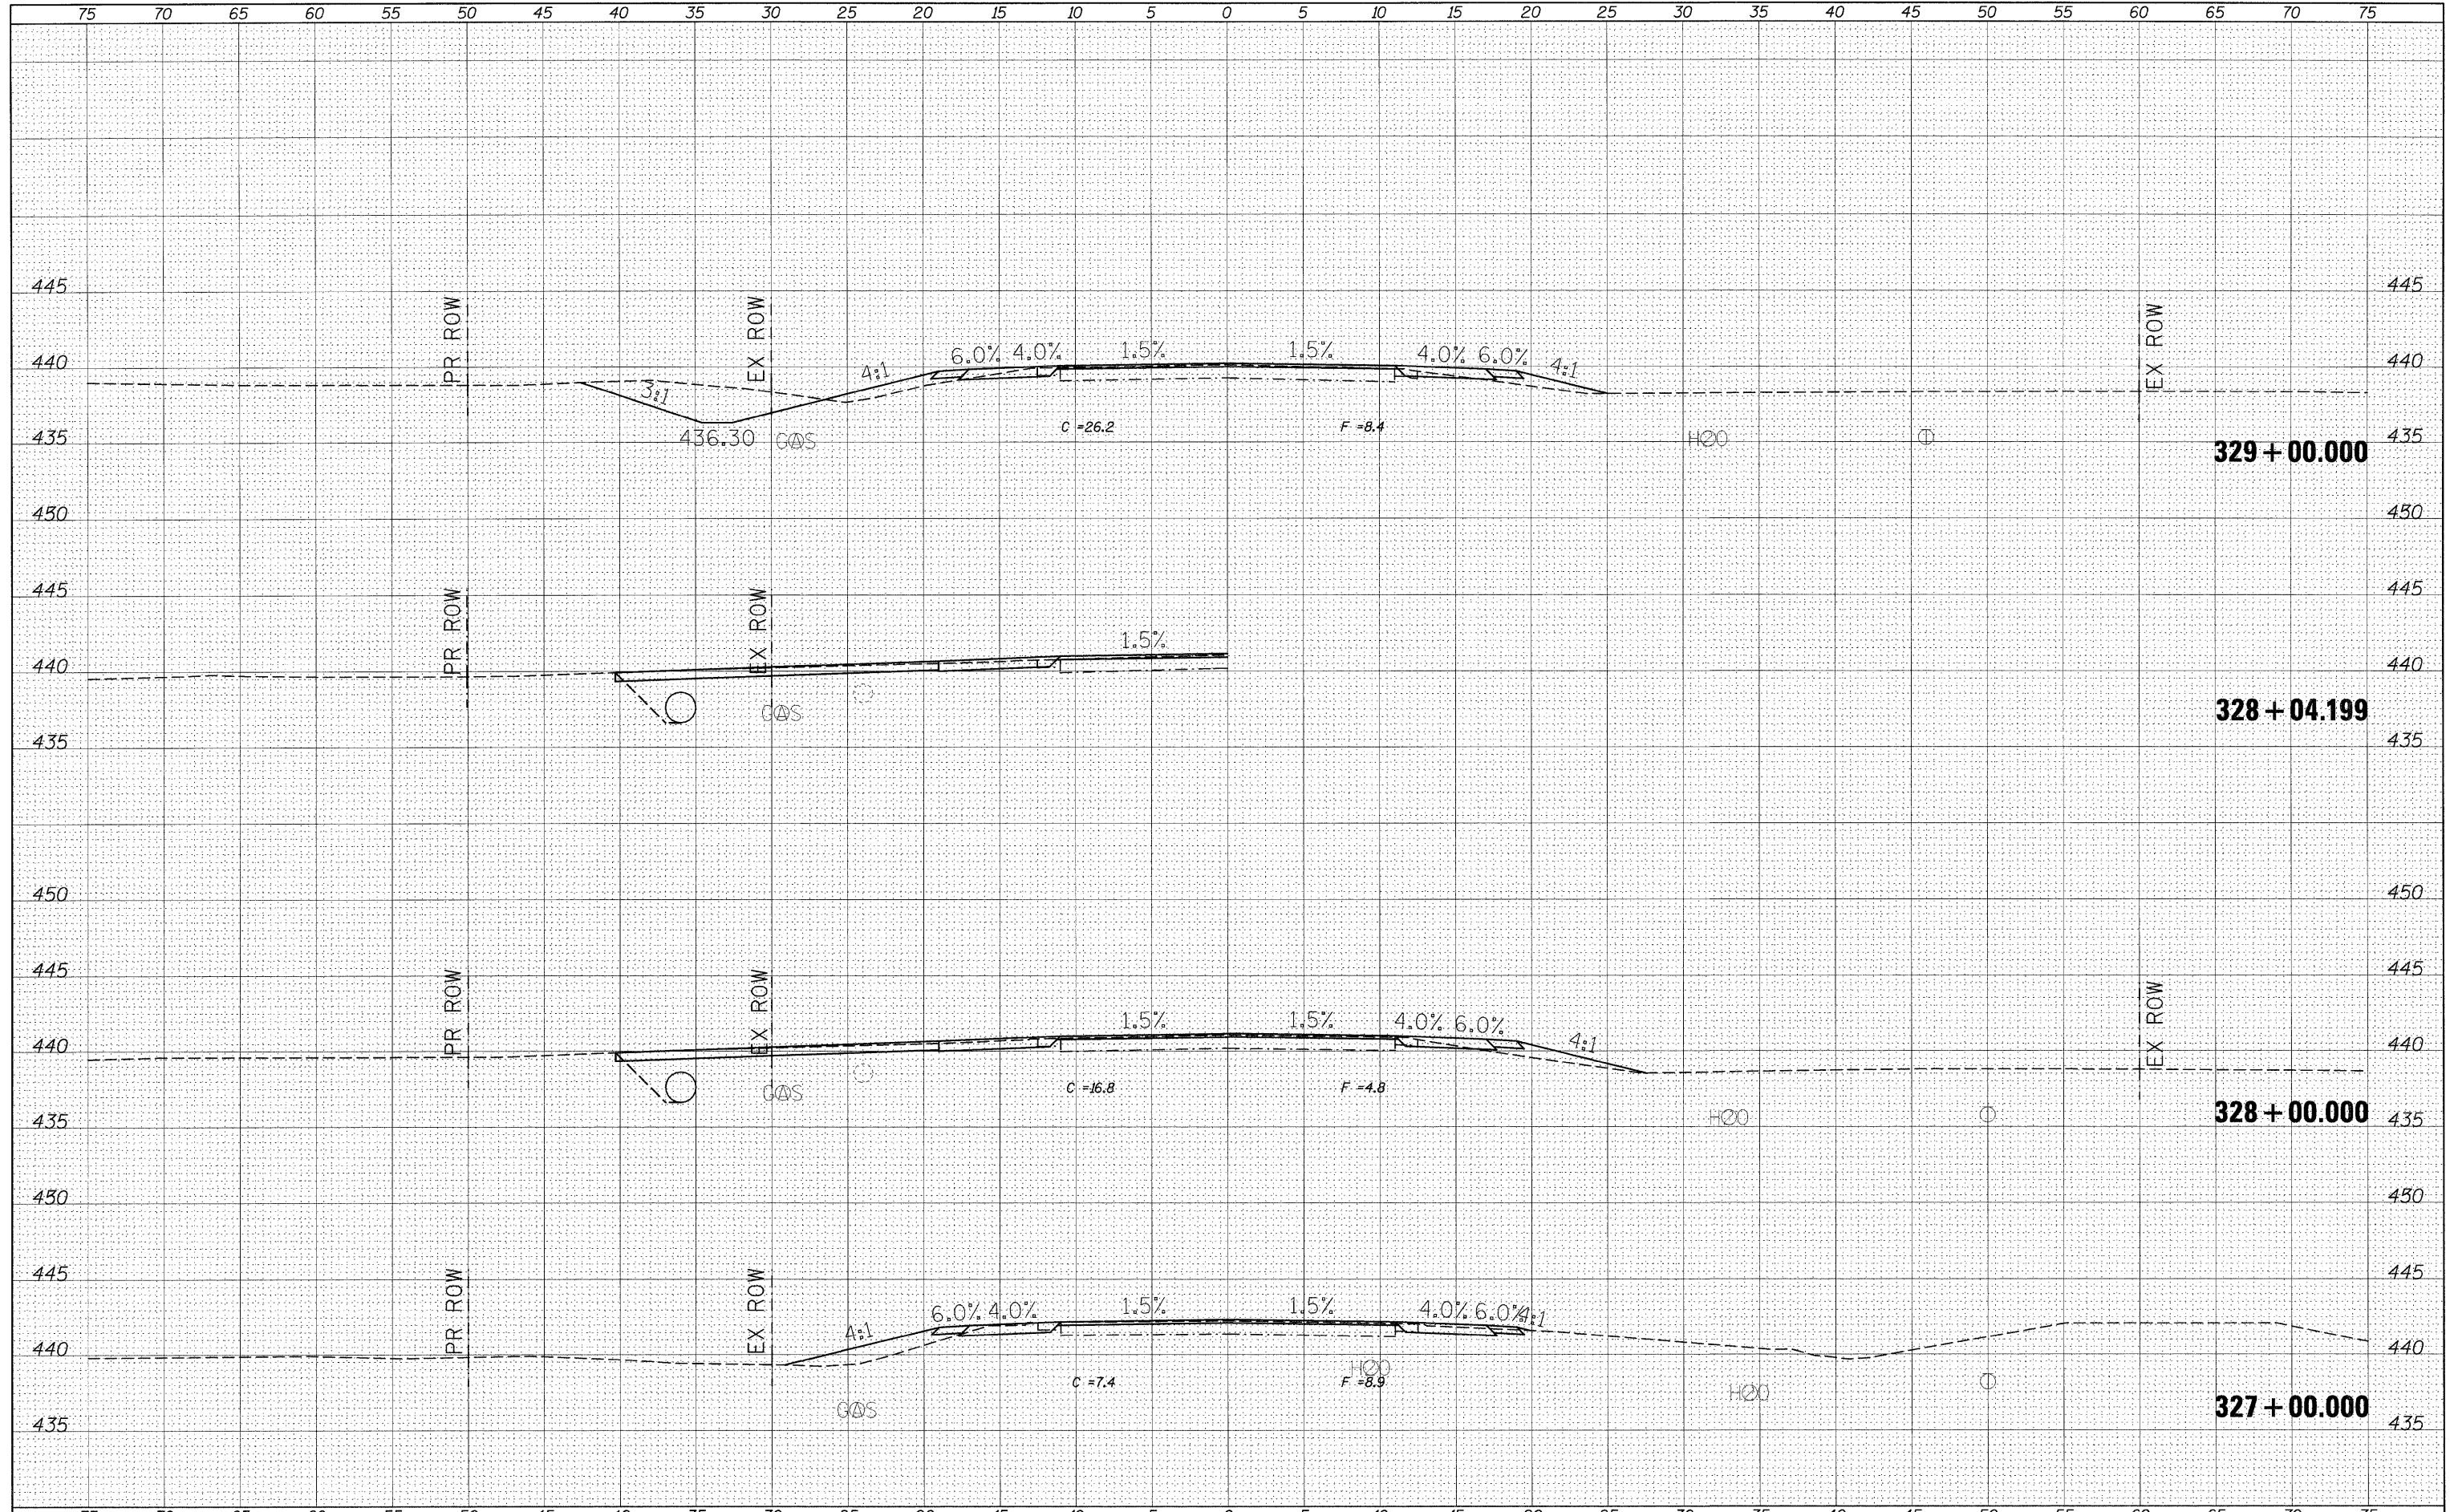

FILE NAME =	USER NAME = #USER#	DESIGNED -	REVISED -	STATE OF ILLINOIS DEPARTMENT OF TRANSPORTATION	CROSS SECTION SHEETS			F.A.P. RTE. 869	SECTION **	COUNTY *	TOTAL SHEETS 299	SHEET NO. 231
#FILE#		DRAWN -	REVISED -		SCALE:	SHEET NO. OF SHEETS	STA. 327+00.000 TO STA. 329+00.000	ILLINOIS FED. AID PROJECT				
		CHECKED -	REVISED -		CONTRACT NO. 98797							
		DATE -	REVISED -		**1-1,1,3,6R-1,RS-3;1,3,6B-2							

*PERRY & FRANKLIN