


FINAL SURVEY	SURVEYED	BY	DATE
NOTE BOOK	TEMPERATURE		
NO.	AREAS CHECKED		

ORIGINAL SURVEY	SURVEYED	BY	DATE
NOTE BOOK	TEMPERATURE		
NO.	AREAS CHECKED		

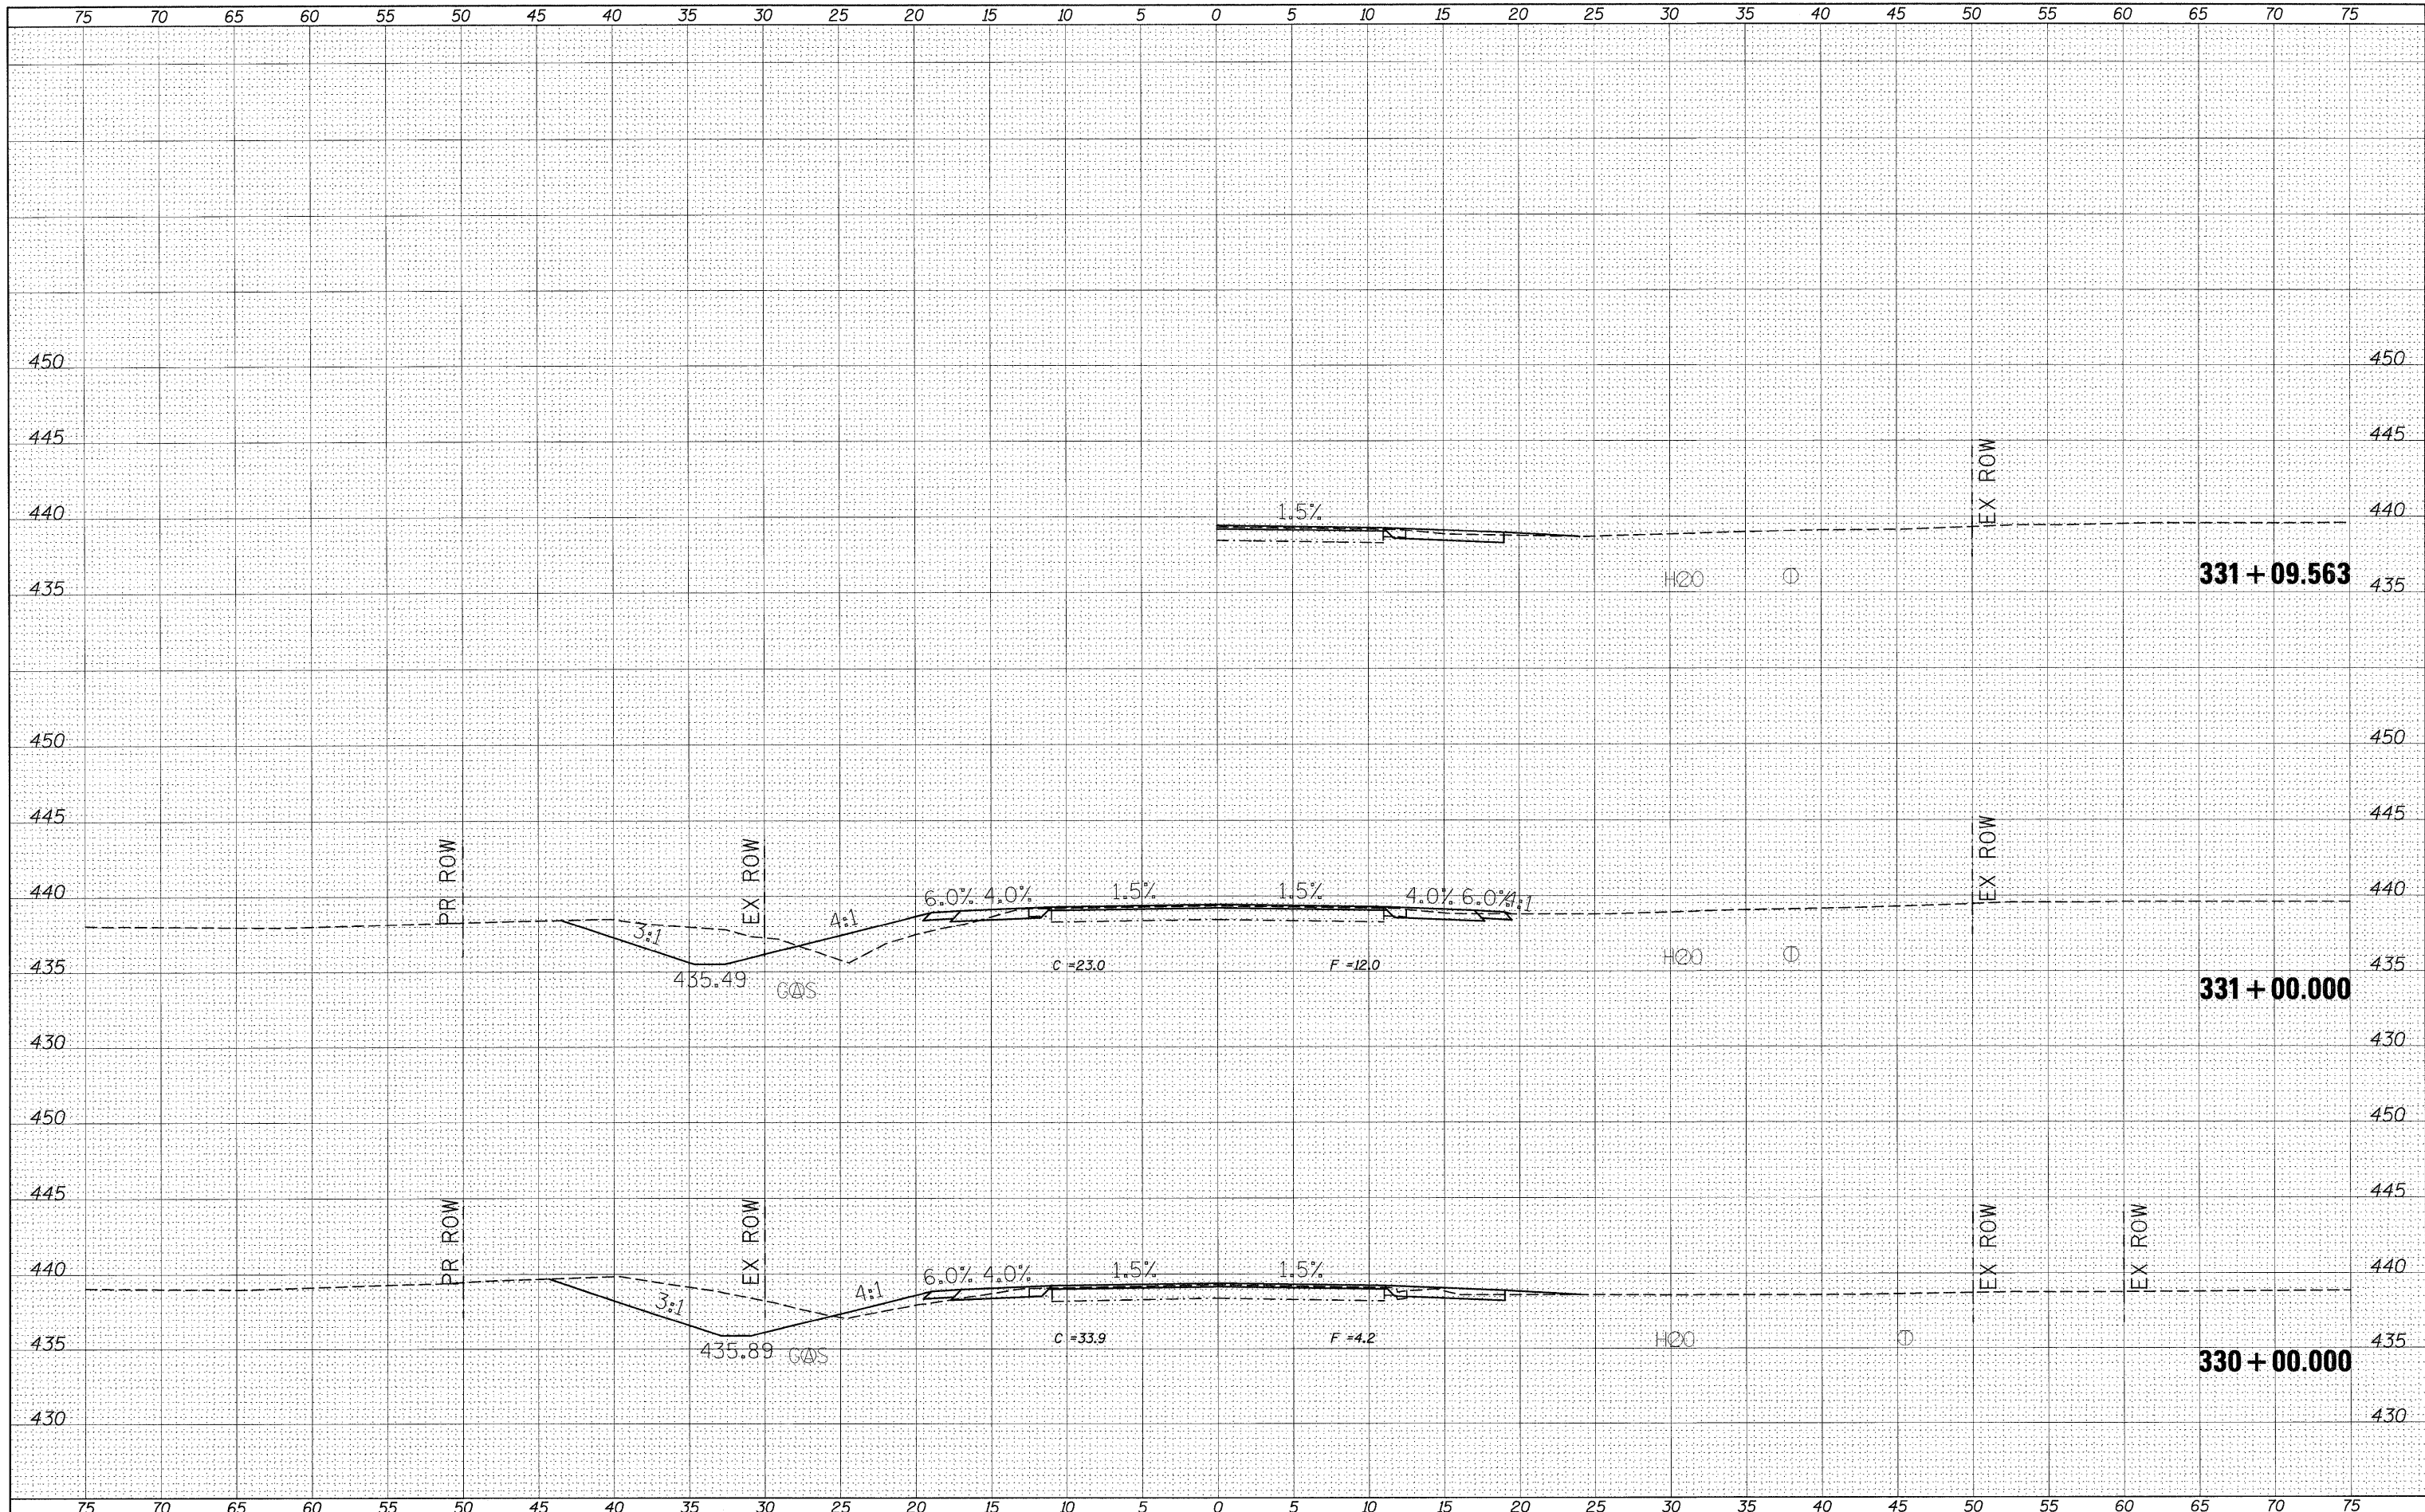

FILE NAME =	USER NAME = \$USER\$	DESIGNED -	REVISIED -	STATE OF ILLINOIS DEPARTMENT OF TRANSPORTATION	CROSS SECTION SHEETS			F.A.P. RTE.	SECTION	COUNTY	TOTAL SHEETS	SHEET NO.
\$FILEL\$		DRAWN -	REVISIED -		869	**	*	299	232			
	PLOT SCALE = \$SCALE\$	CHECKED -	REVISIED -		SCALE: SHEET NO. OF SHEETS STA. 330+00.000 TO STA. 331+09.563			CONTRACT NO. 98797				
	PLOT DATE = \$DATE\$	DATE -	REVISIED -		[ILLINOIS] FED. AID PROJECT							