


DATE	
BY	
SURVEYED	
TEMPLATE	
AREAS CHECKED	
FINAL SURVEY NOTE BOOK NO.	

DATE	
BY	
SURVEYED	
TEMPLATE	
AREAS CHECKED	
ORIGINAL SURVEY NOTE BOOK NO.	

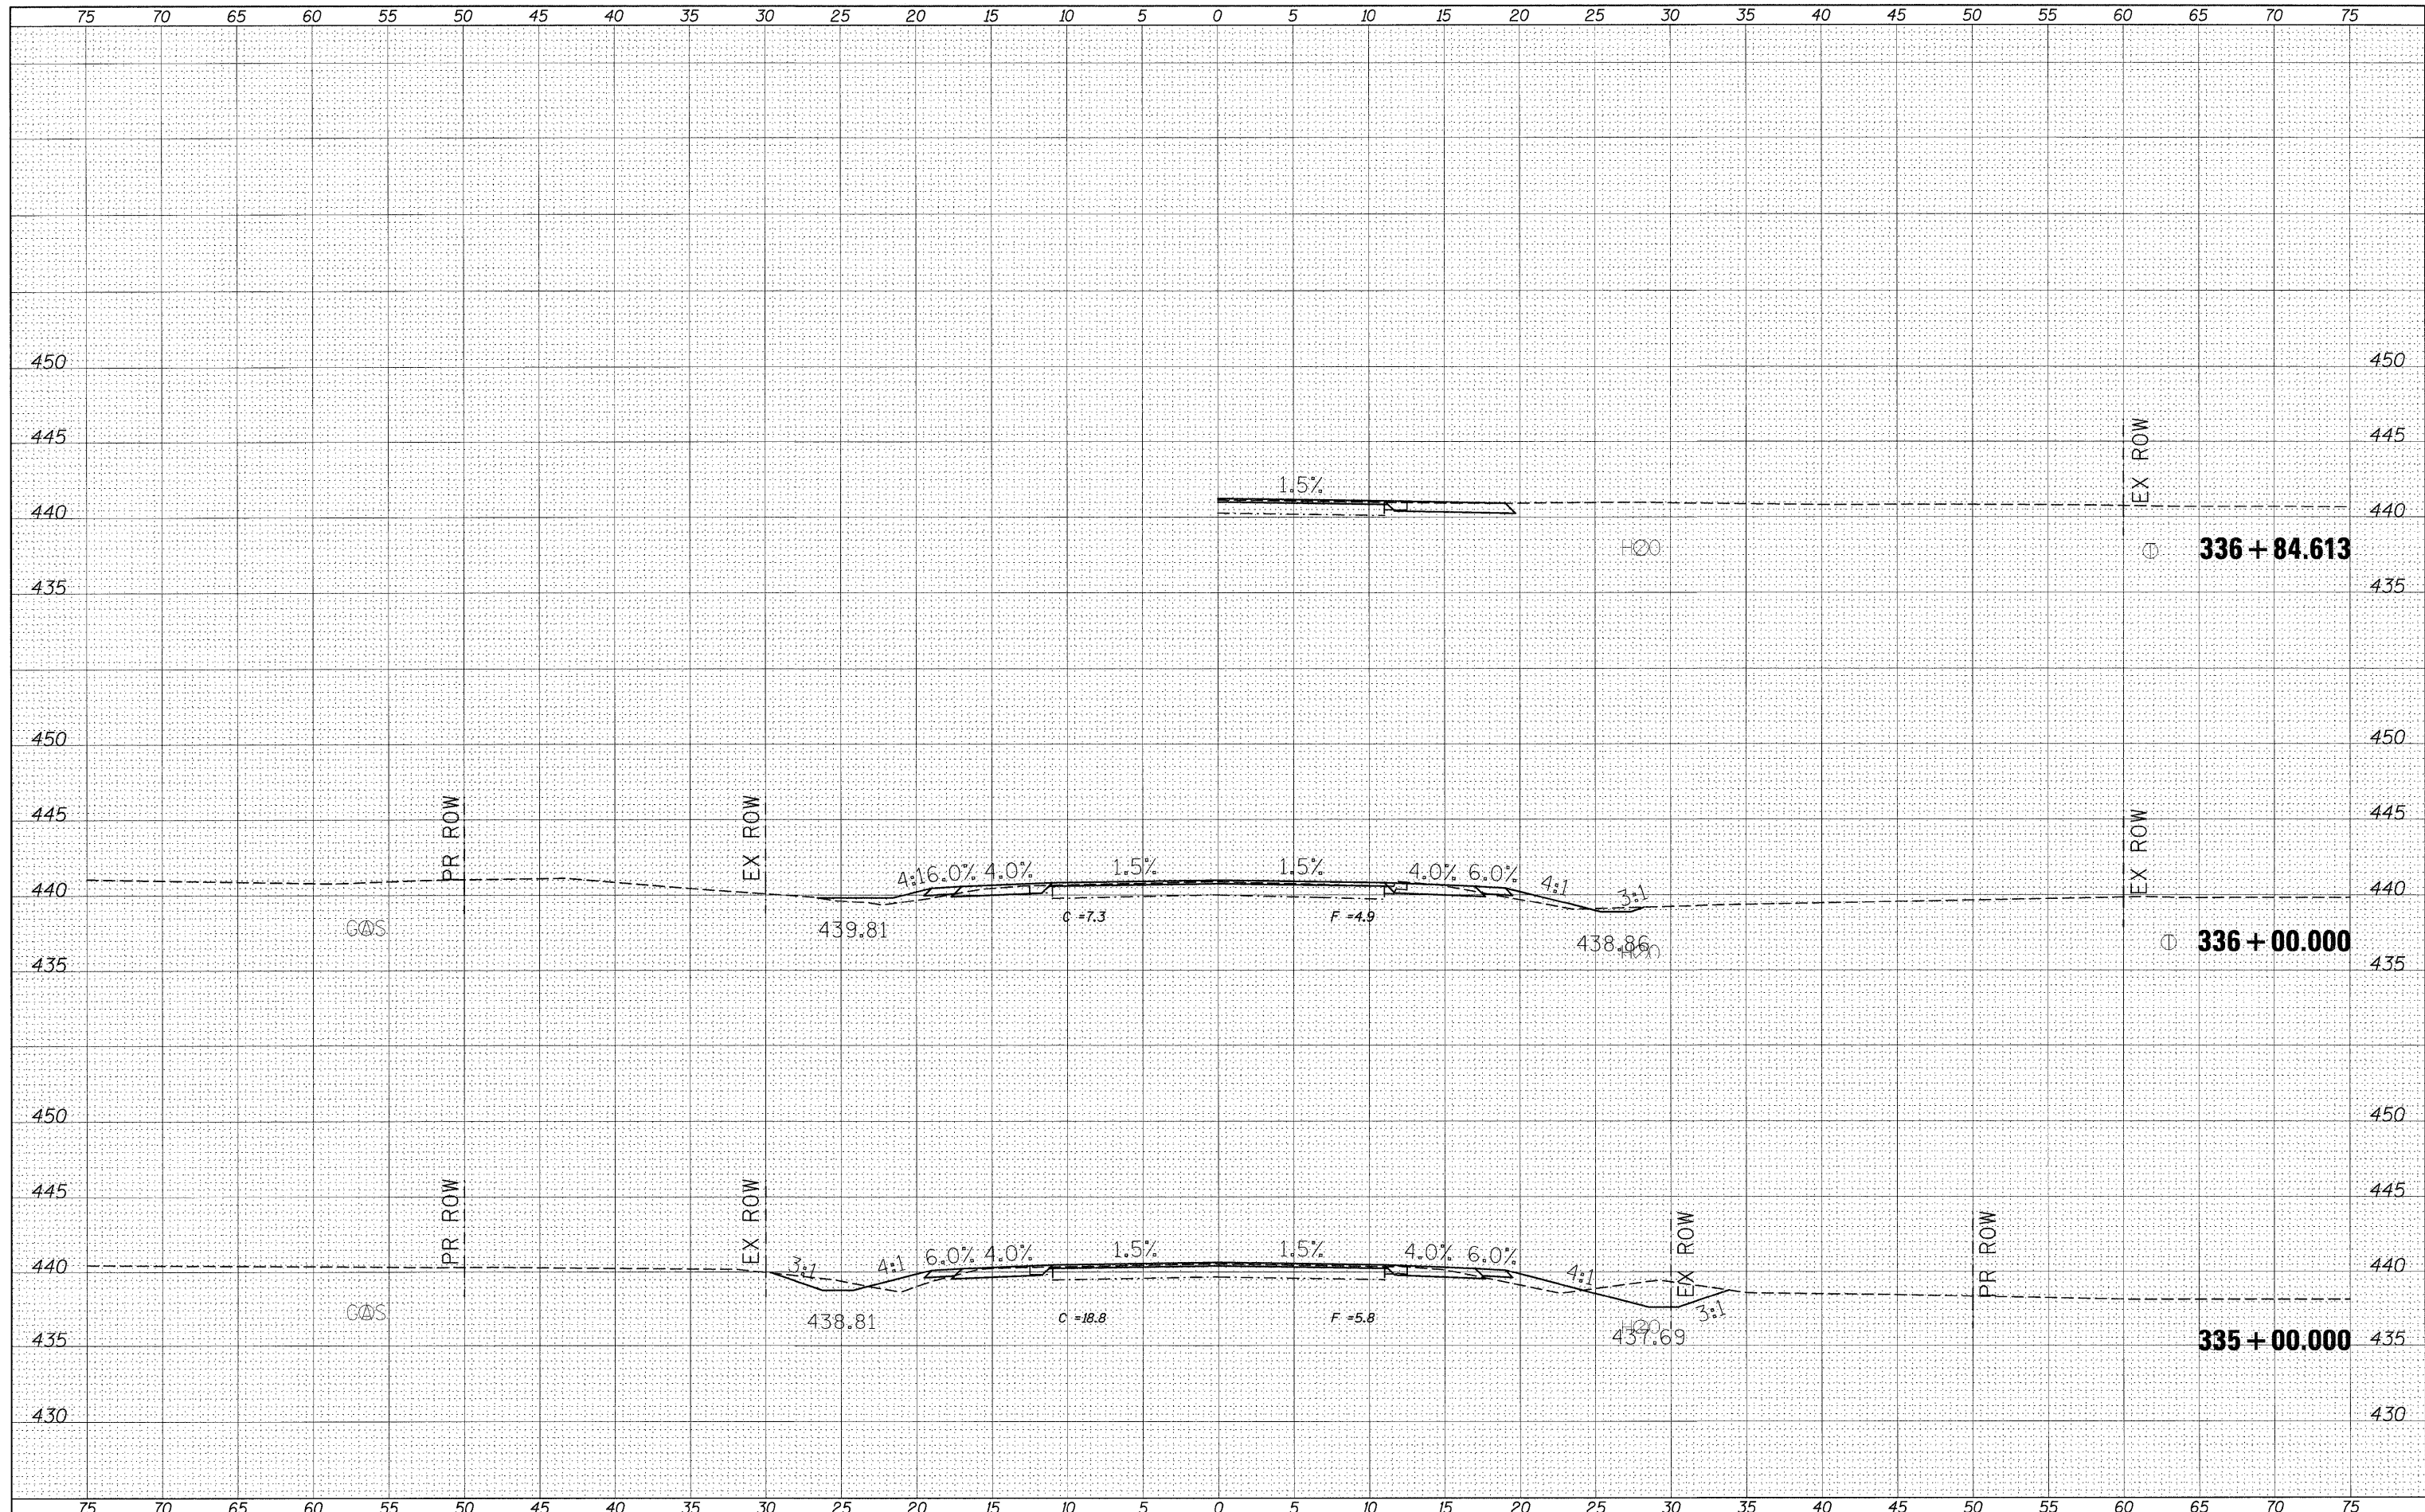

FILE NAME =	USER NAME = \$USER\$	DESIGNED -	REVISED -	<b>STATE OF ILLINOIS DEPARTMENT OF TRANSPORTATION</b>	<b>CROSS SECTION SHEETS</b>			F.A.P. R.T.E. 869	SECTION **	COUNTY *	TOTAL SHEETS 299	SHEET NO. 235
*FILEL\$	PLOT SCALE = \$SCALE\$	DRAWN -	REVISED -					CONTRACT NO. 98797				
	PLOT DATE = \$DATE\$	CHECKED -	REVISED -		ILLINOIS FED. AID PROJECT							
		DATE -	REVISED -		SCALE: SHEET NO. OF SHEETS STA. 335+00.000 TO STA. 336+84.613							