


BY	DATE
SURVEYED	
PLOTTED	
NOTE BOOK	
AREAS CHECKED	
NO.	

BY	DATE
SURVEYED	
PLOTTED	
NOTE BOOK	
AREAS CHECKED	
NO.	

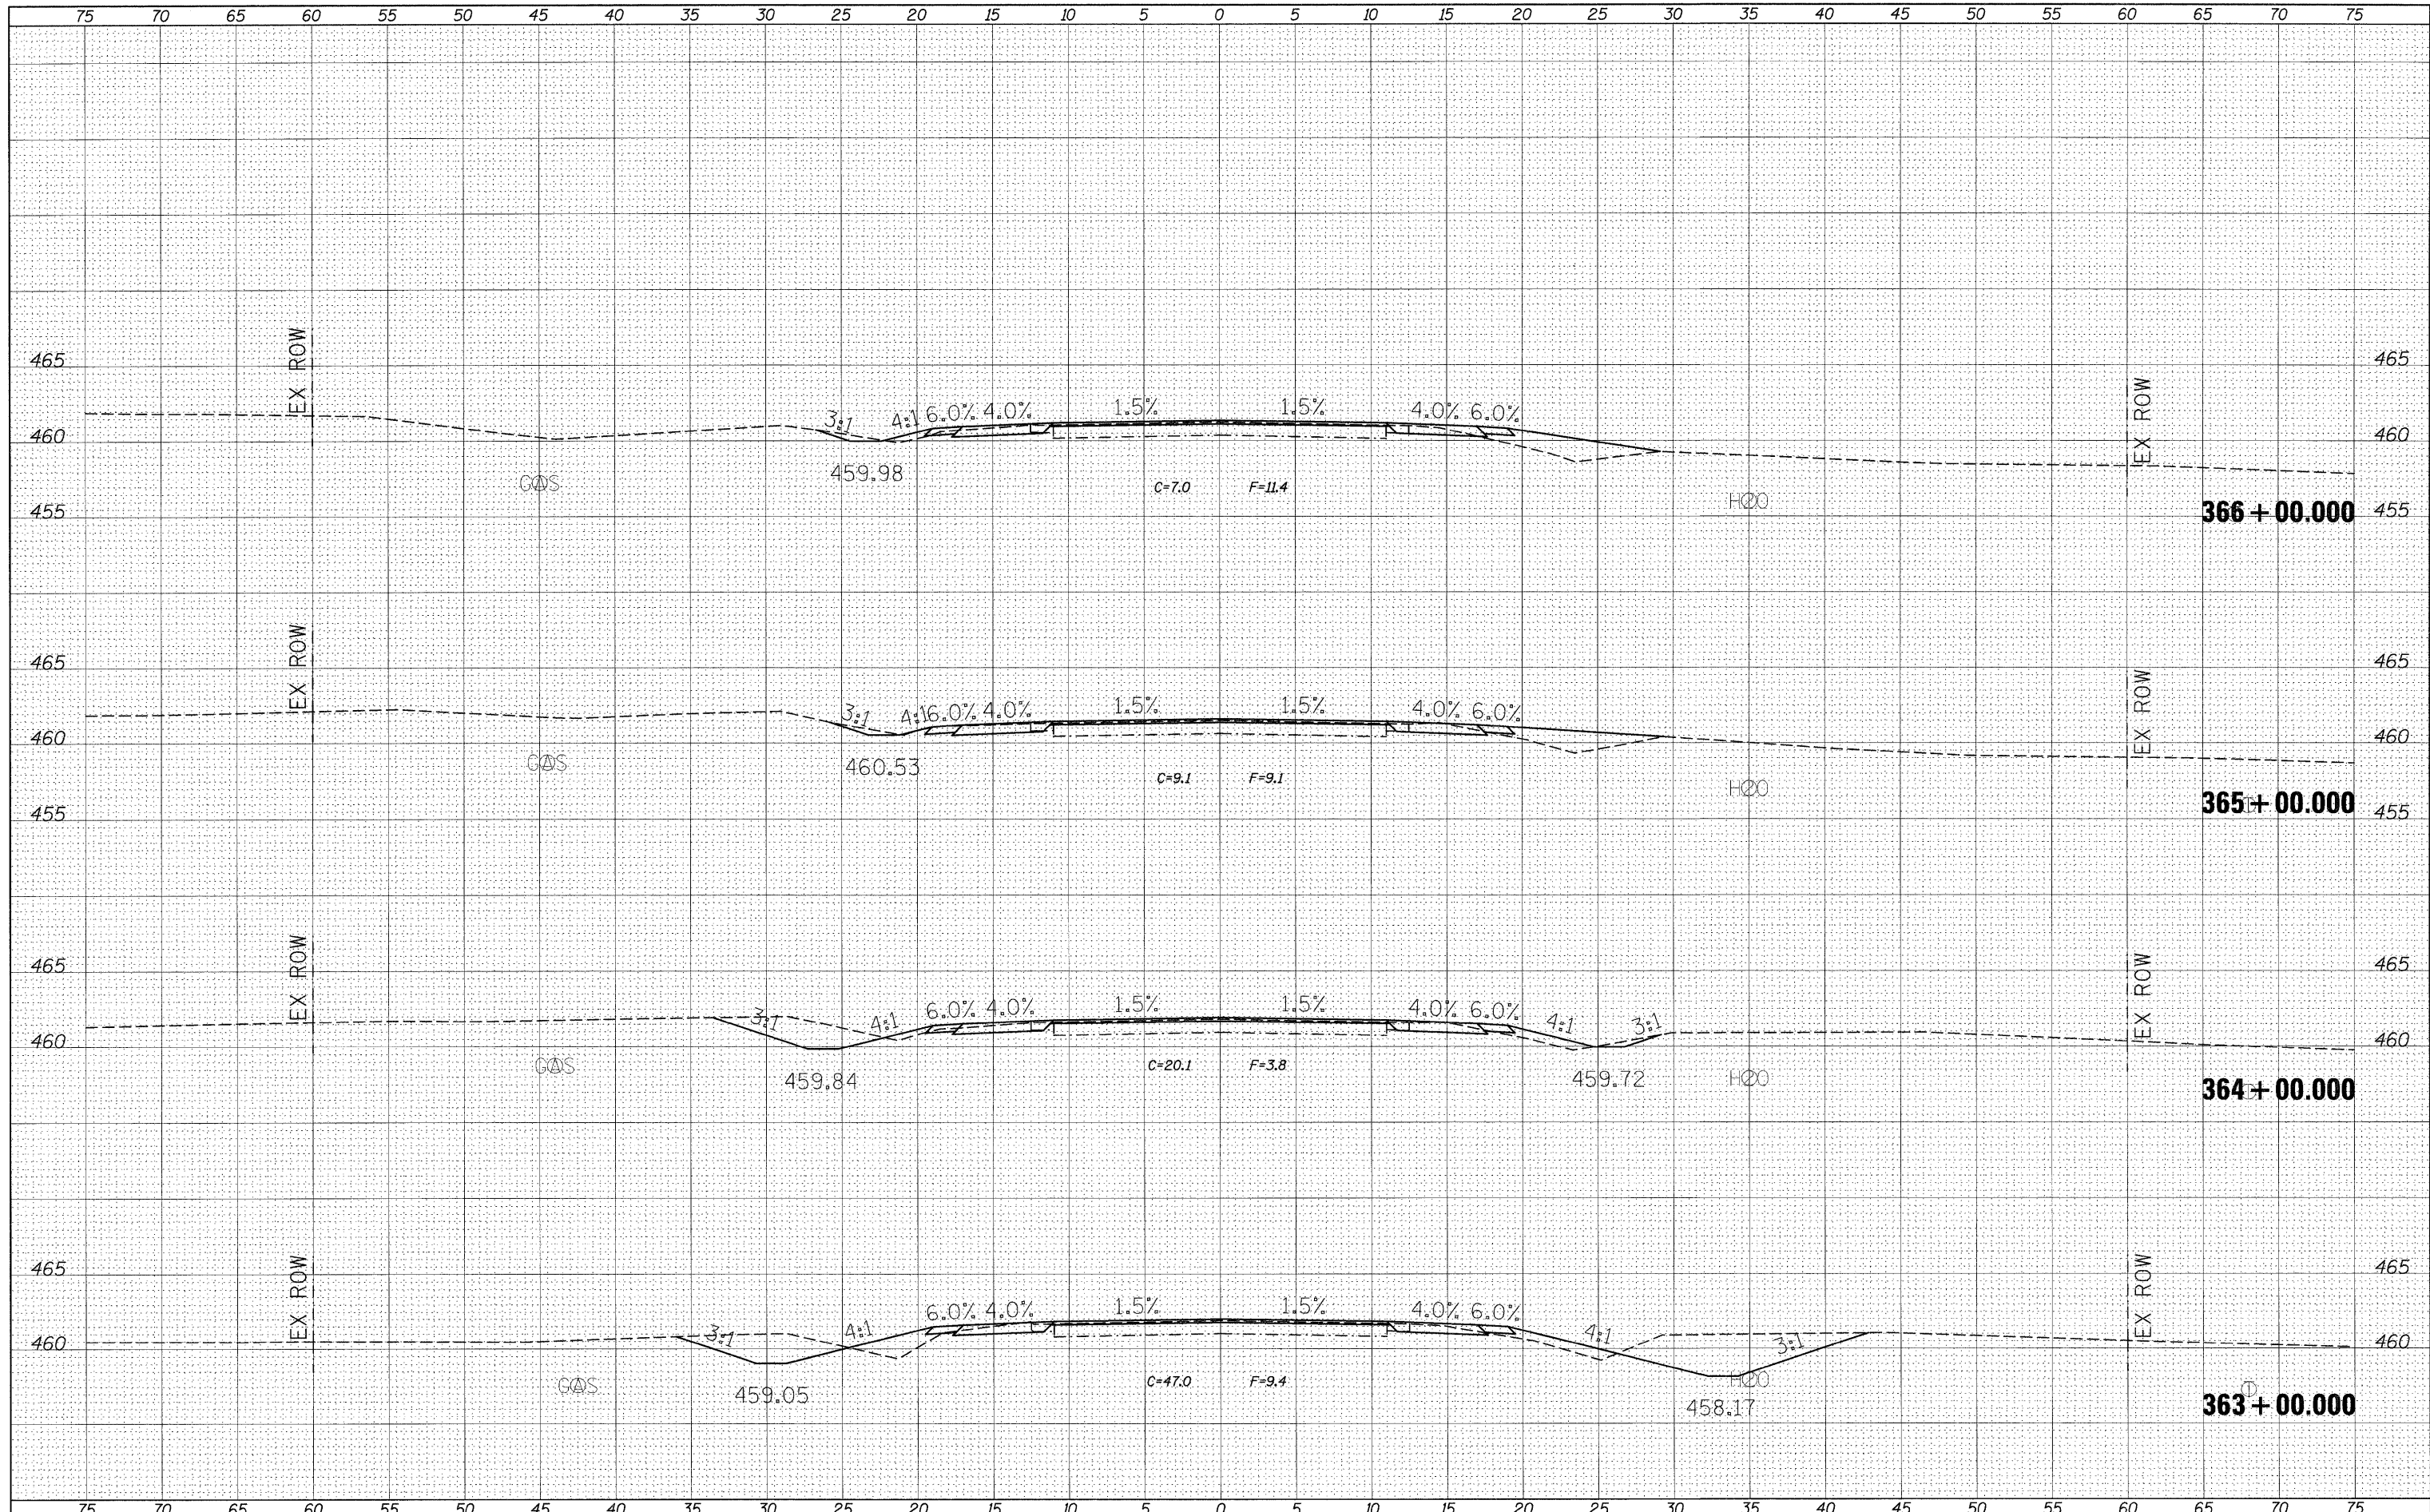

FILE NAME =	USER NAME = \$USER*	DESIGNED -	REVISED -	STATE OF ILLINOIS DEPARTMENT OF TRANSPORTATION	CROSS SECTION SHEETS			F.A.P. RTE. 869	SECTION ..	COUNTY ..	TOTAL SHEETS 299	SHEET NO. 247
#FILE#		DRAWN -	REVISED -		SCALE:	SHEET NO. OF SHEETS	STA. 363+00.000 TO STA. 366+00.000	ILLINOIS FED. AID PROJECT				
		CHECKED -	REVISED -		CONTRACT NO. 98797							
		DATE -	REVISED -		PERRY & FRANKLIN							