


FINAL SURVEY BY DATE
 SURVEYED PLOTTED
 NOTE BOOK NO. AREAS CHECKED

ORIGINAL SURVEY BY DATE
 SURVEYED PLOTTED
 NOTE BOOK NO. AREAS CHECKED

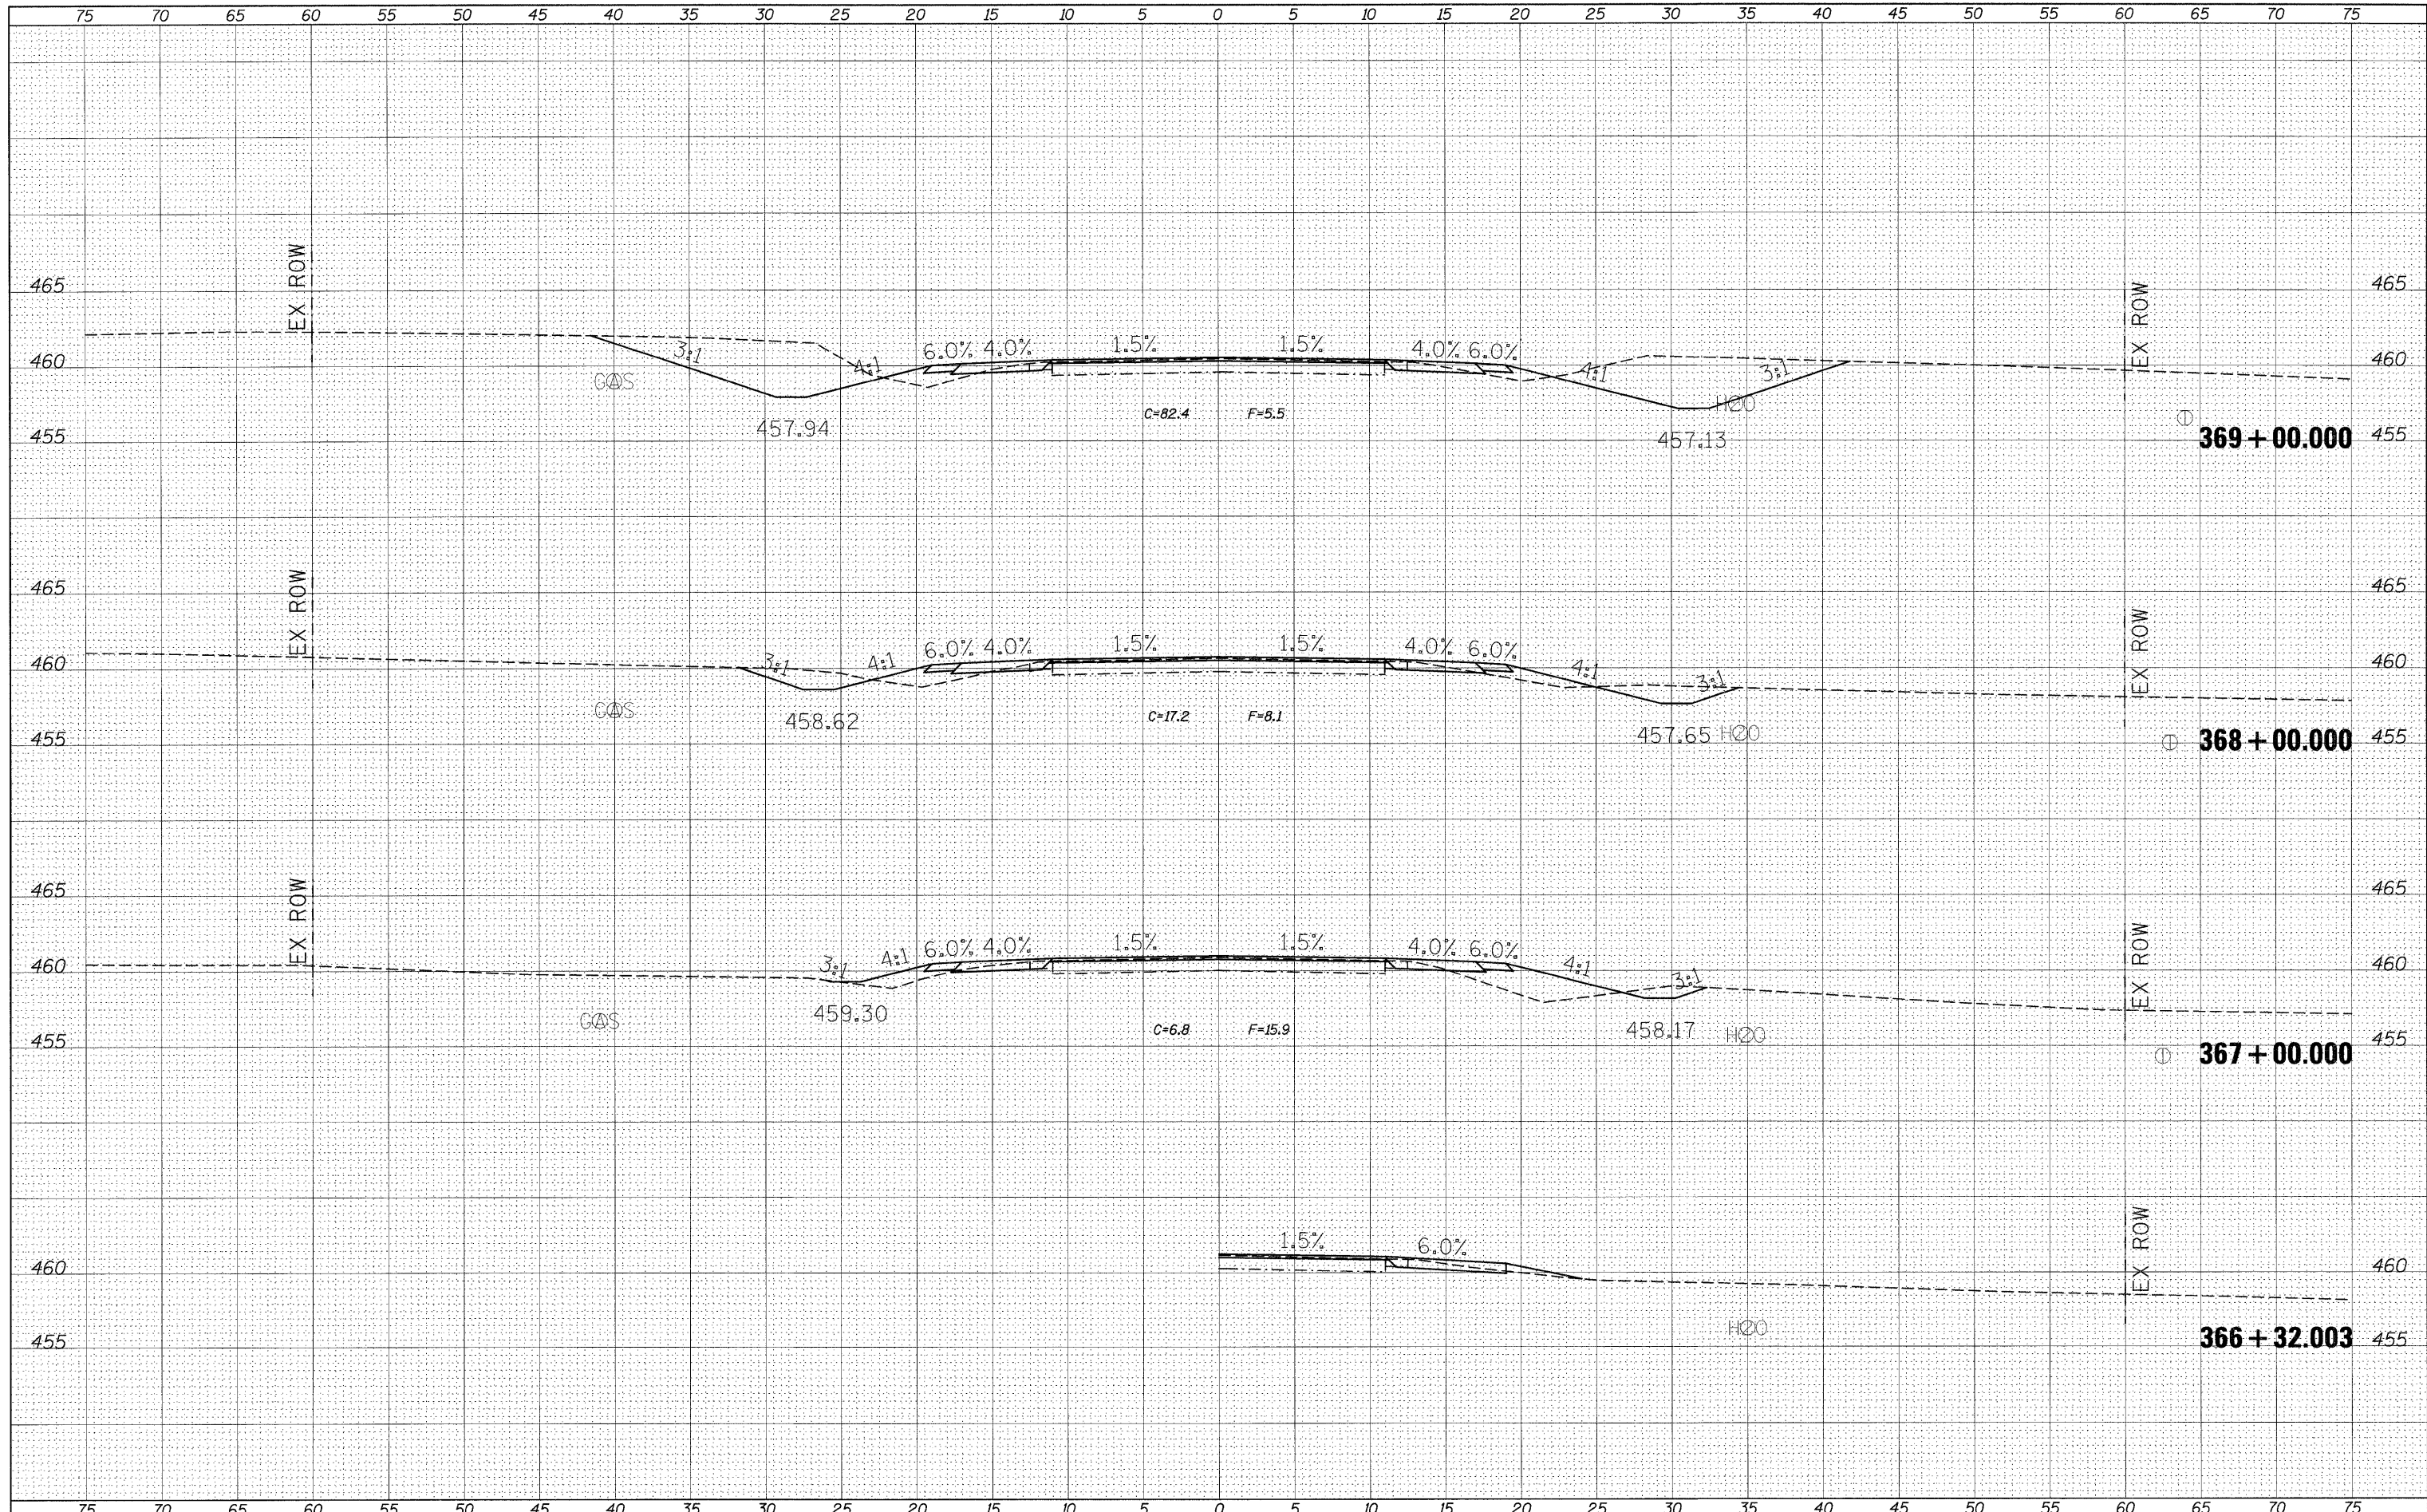

FILE NAME =	USER NAME = #USER*	DESIGNED -	REVISÉ -	STATE OF ILLINOIS DEPARTMENT OF TRANSPORTATION	CROSS SECTION SHEETS	F.A.P. RTE. 869	SECTION **	COUNTY *	TOTAL SHEETS 299	SHEET NO. 248	
#FILEL#	PLOT SCALE = #SCALE*	DRAWN -	REVISÉ -			CONTRACT NO. 98797					
	PLOT DATE = #DATE*	CHECKED -	REVISÉ -			ILLINOIS FED. AID PROJECT					
		DATE -	REVISÉ -			SCALE: SHEET NO. OF SHEETS STA. 366+32.003 TO STA. 369+00.000					