


| | |
|---------------|------|
| BY | DATE |
| SURVEYED | |
| PLOTTED | |
| NOTE BOOK | |
| AREAS CHECKED | |
| NO. | |

| | |
|---------------|------|
| BY | DATE |
| SURVEYED | |
| PLOTTED | |
| NOTE BOOK | |
| AREAS CHECKED | |
| NO. | |

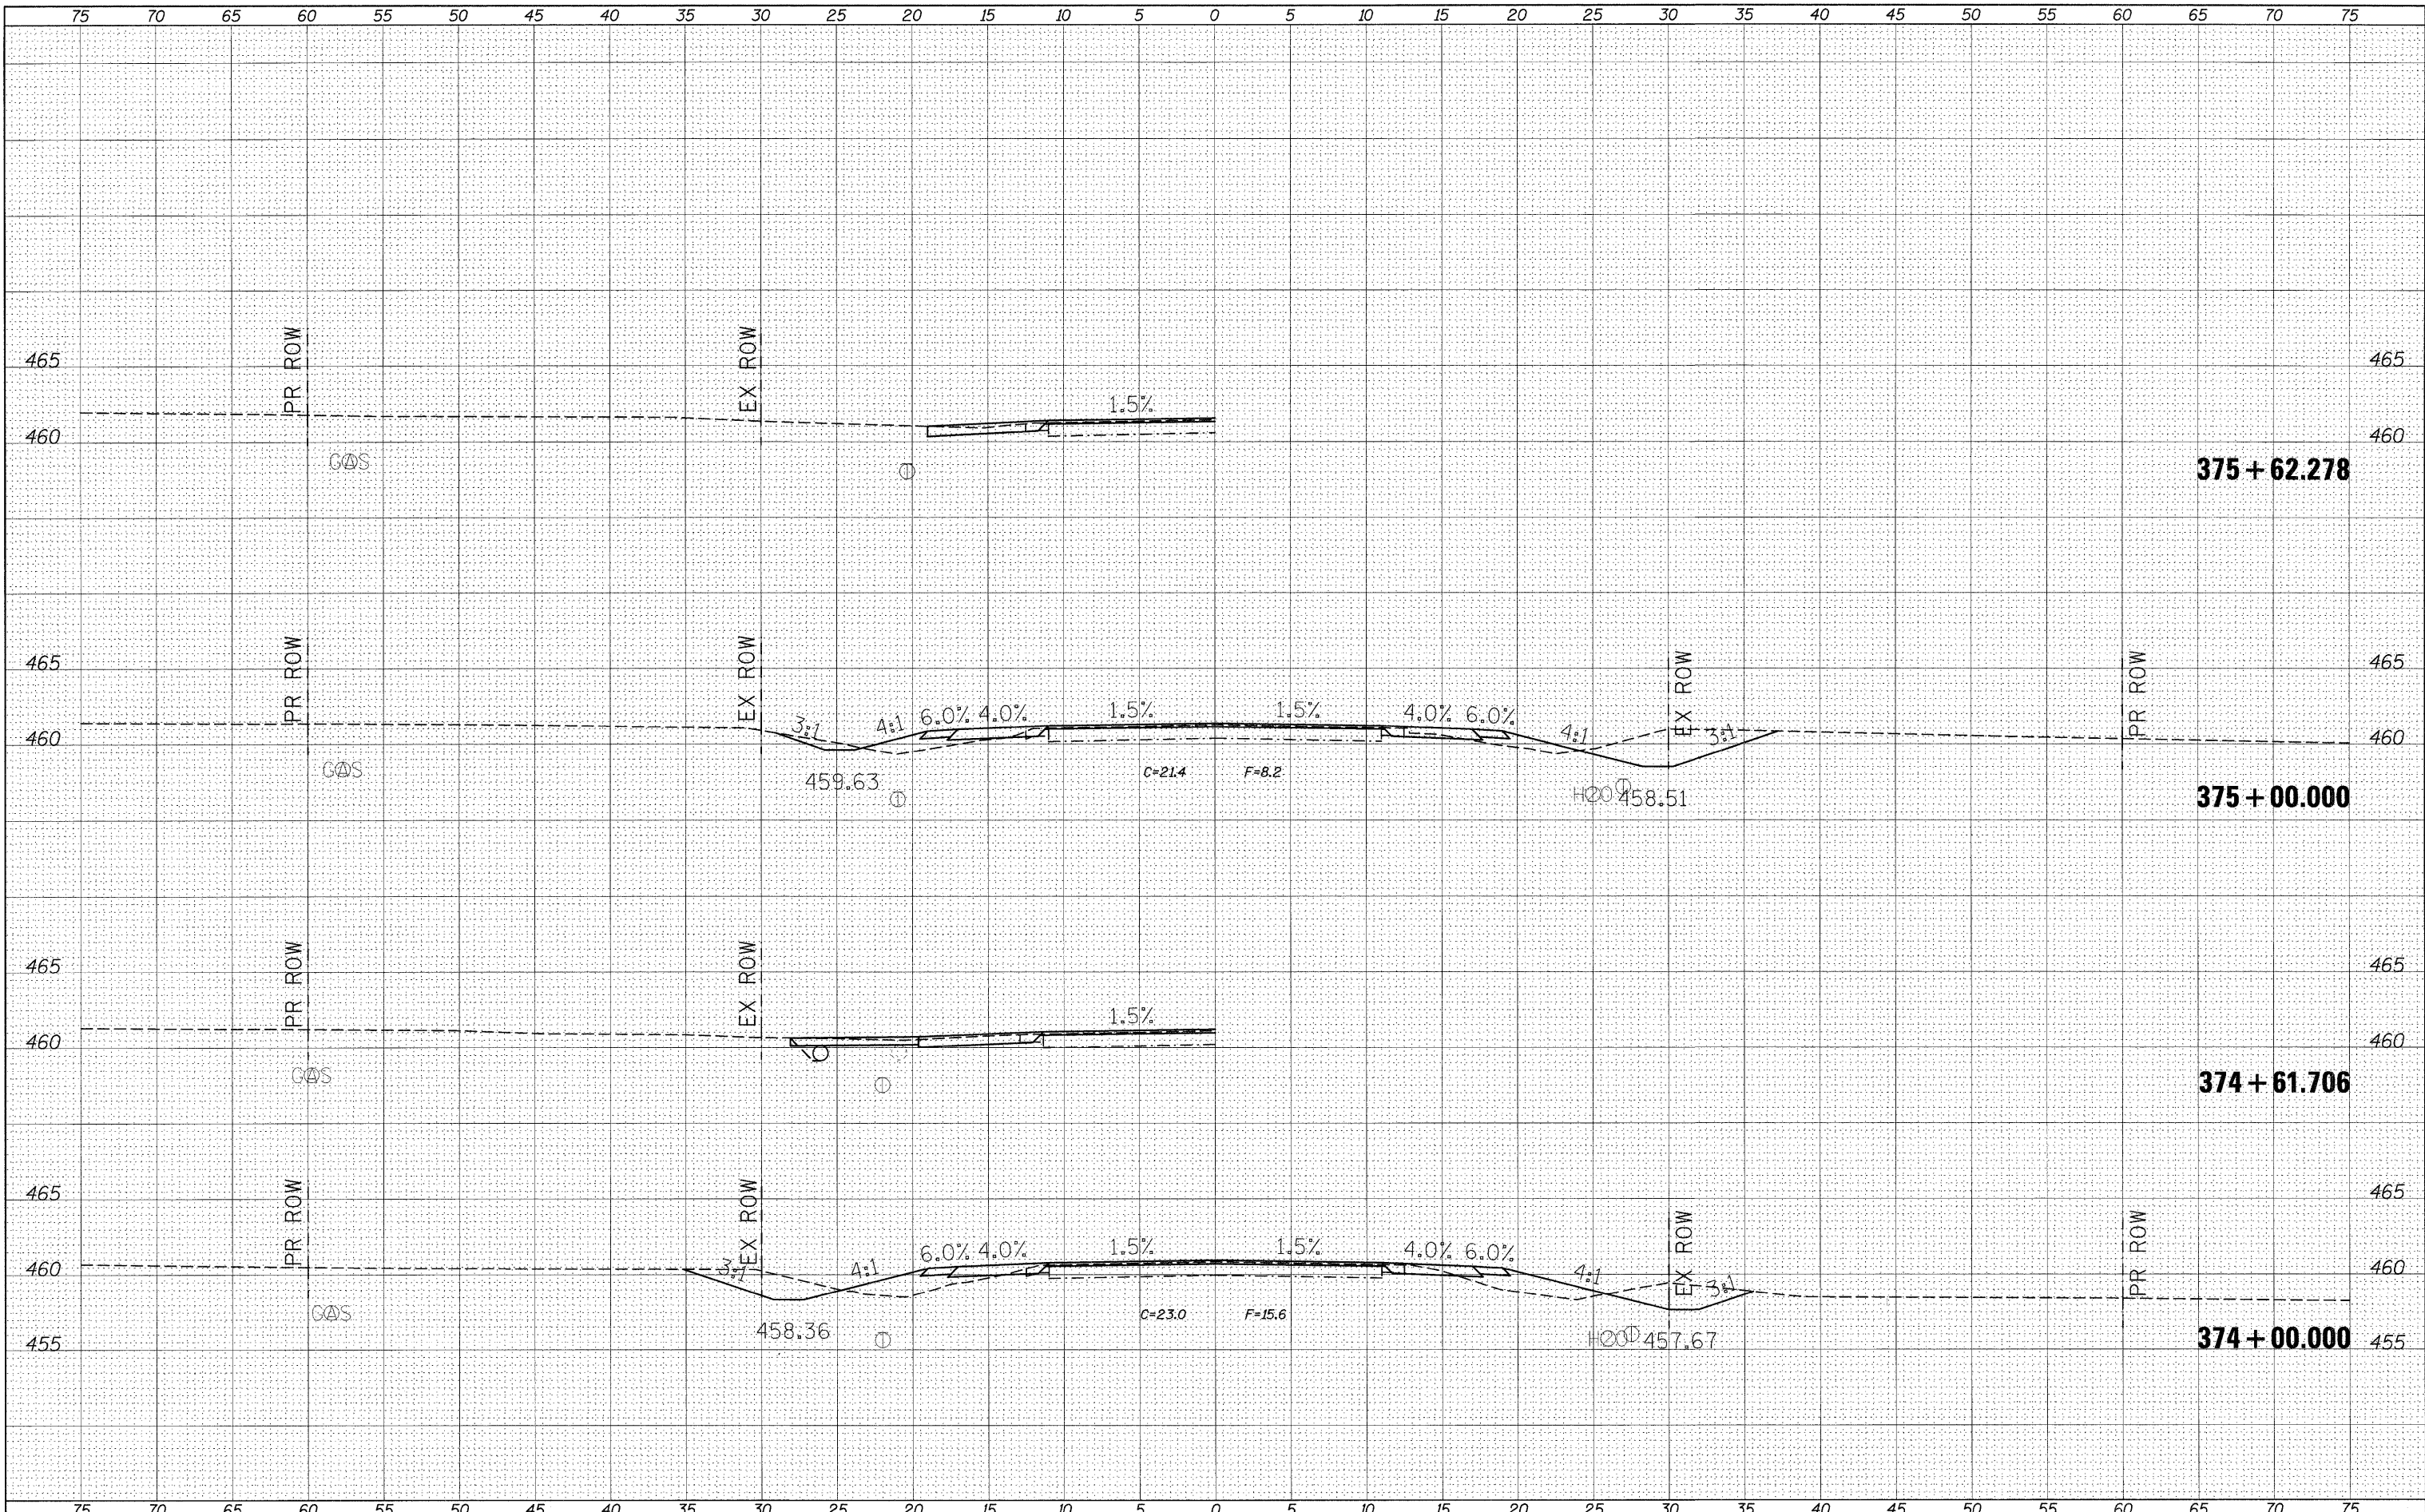

| | | | | | | | | | | | | |
|-------------|-----------------------|------------|-----------|---|------------------------------|---------------------|------------------------------------|--------------------|---------------|--------------|---------------------|------------------|
| FILE NAME = | USER NAME = *USER* | DESIGNED - | REVISED - | STATE OF ILLINOIS DEPARTMENT OF TRANSPORTATION | CROSS SECTION SHEETS | | | F.A.P. RTE. 869 | SECTION .. | COUNTY .. | TOTAL SHEETS 299 | SHEET NO. 251 |
| #FILE# | PLLOT SCALE = *SCALE* | DRAWN - | REVISED - | | SCALE: | SHEET NO. OF SHEETS | STA. 374+00.000 TO STA. 375+62.278 | CONTRACT NO. 98797 | | | | |
| | PLLOT DATE = *DATE* | CHECKED - | REVISED - | | ILLINOIS FED. AID PROJECT | | | | | | | |
| | | DATE - | REVISED - | | **1-1,3,6/R-1,RS-3;1,3,6/B-2 | | | | | | | |

*PERRY & FRANKLIN