


DATE	
BY	
FINAL SURVEY	
NOTE BOOK	
NO.	
TEMPLE	
AREAS CHECKED	

DATE	
BY	
ORIGINAL SURVEY	
NOTE BOOK	
NO.	
TEMPLE	
AREAS CHECKED	

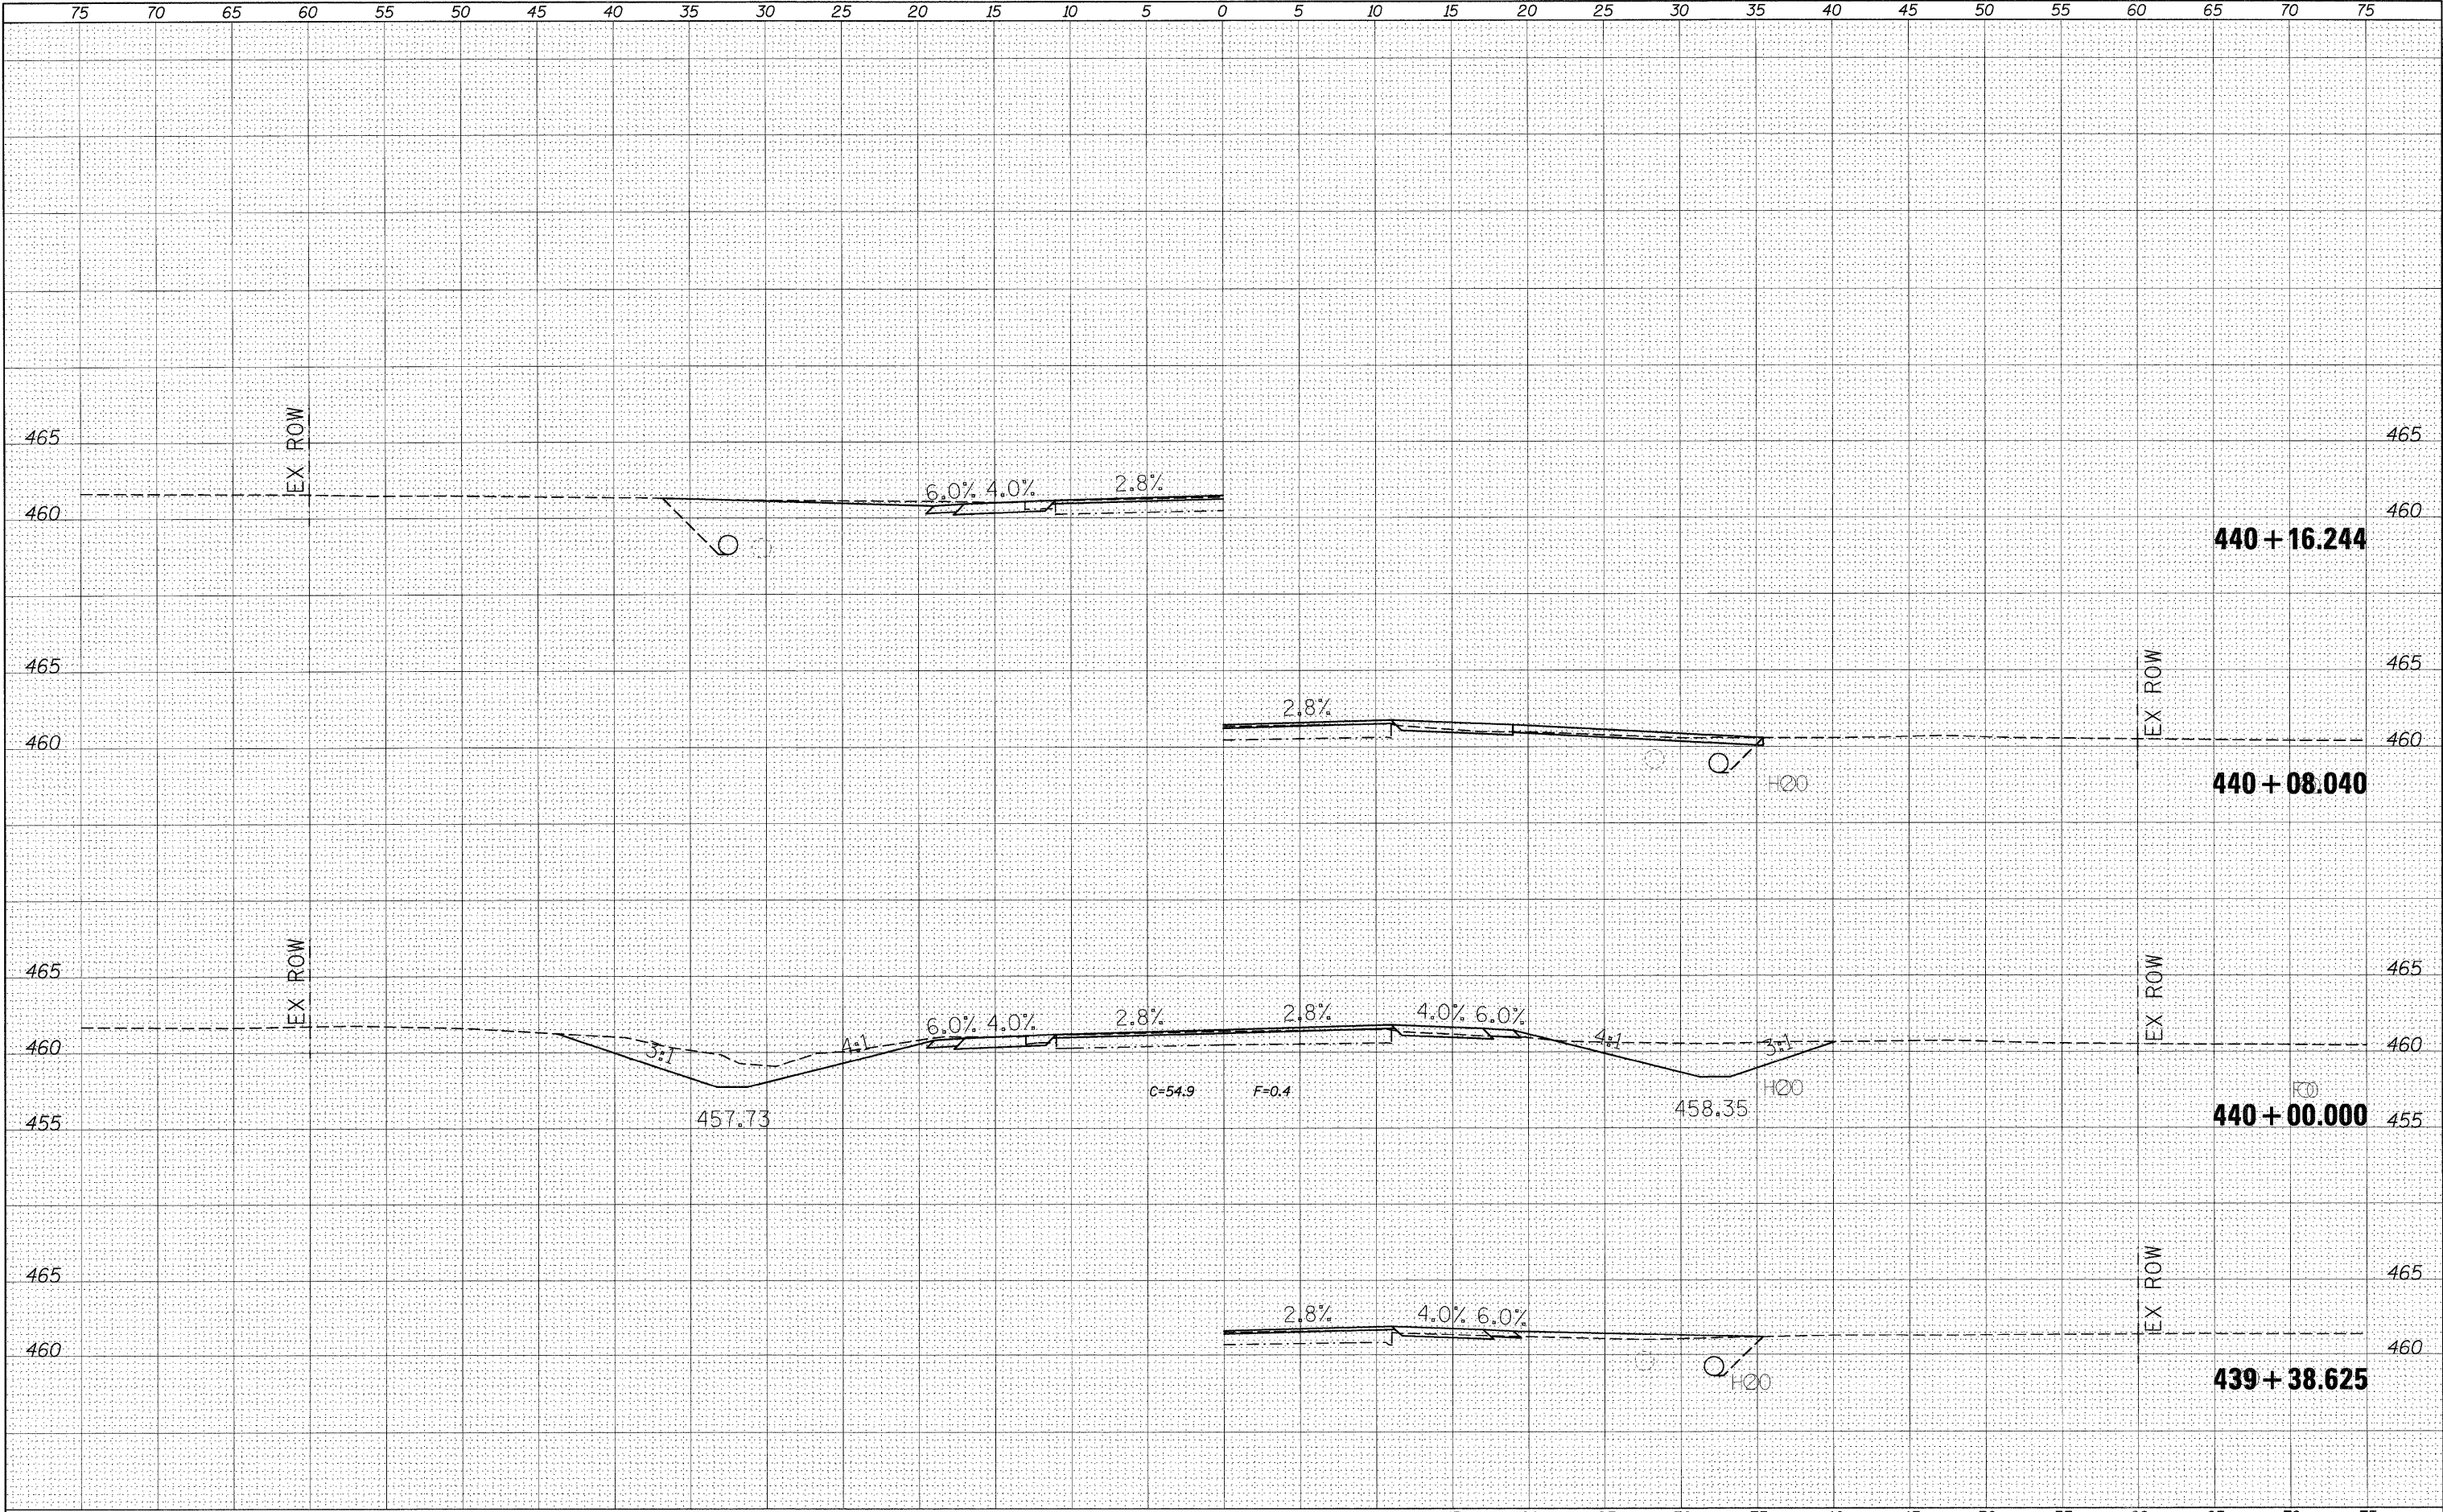

FILE NAME =	USER NAME = #USER#	DESIGNED -	REVISED -	STATE OF ILLINOIS DEPARTMENT OF TRANSPORTATION	CROSS SECTION SHEETS			F.A.P. RTE. 869	SECTION **	COUNTY *	TOTAL SHEETS 299	SHEET NO. 276
#FILEL#		DRAWN -	REVISED -		SCALE:	SHEET NO. OF SHEETS	STA. 439+38.625 TO STA. 440+16.244	ILLINOIS FED. AID PROJECT		CONTRACT NO. 98797		
		CHECKED -	REVISED -									
		DATE -	REVISED -									

** (1-1, 1, 3, 6) R-1, R5-3, (1, 3, 6) B-2 *PERRY & FRANKLIN