


DATE	
BY	
SURVEYED	
PLOTTED	
NOTE BOOK	
AREAS CHECKED	
NO.	

DATE	
BY	
ORIGINAL SURVEY	
PLOTTED	
NOTE ()	
AREAS CHECKED	
NO.	

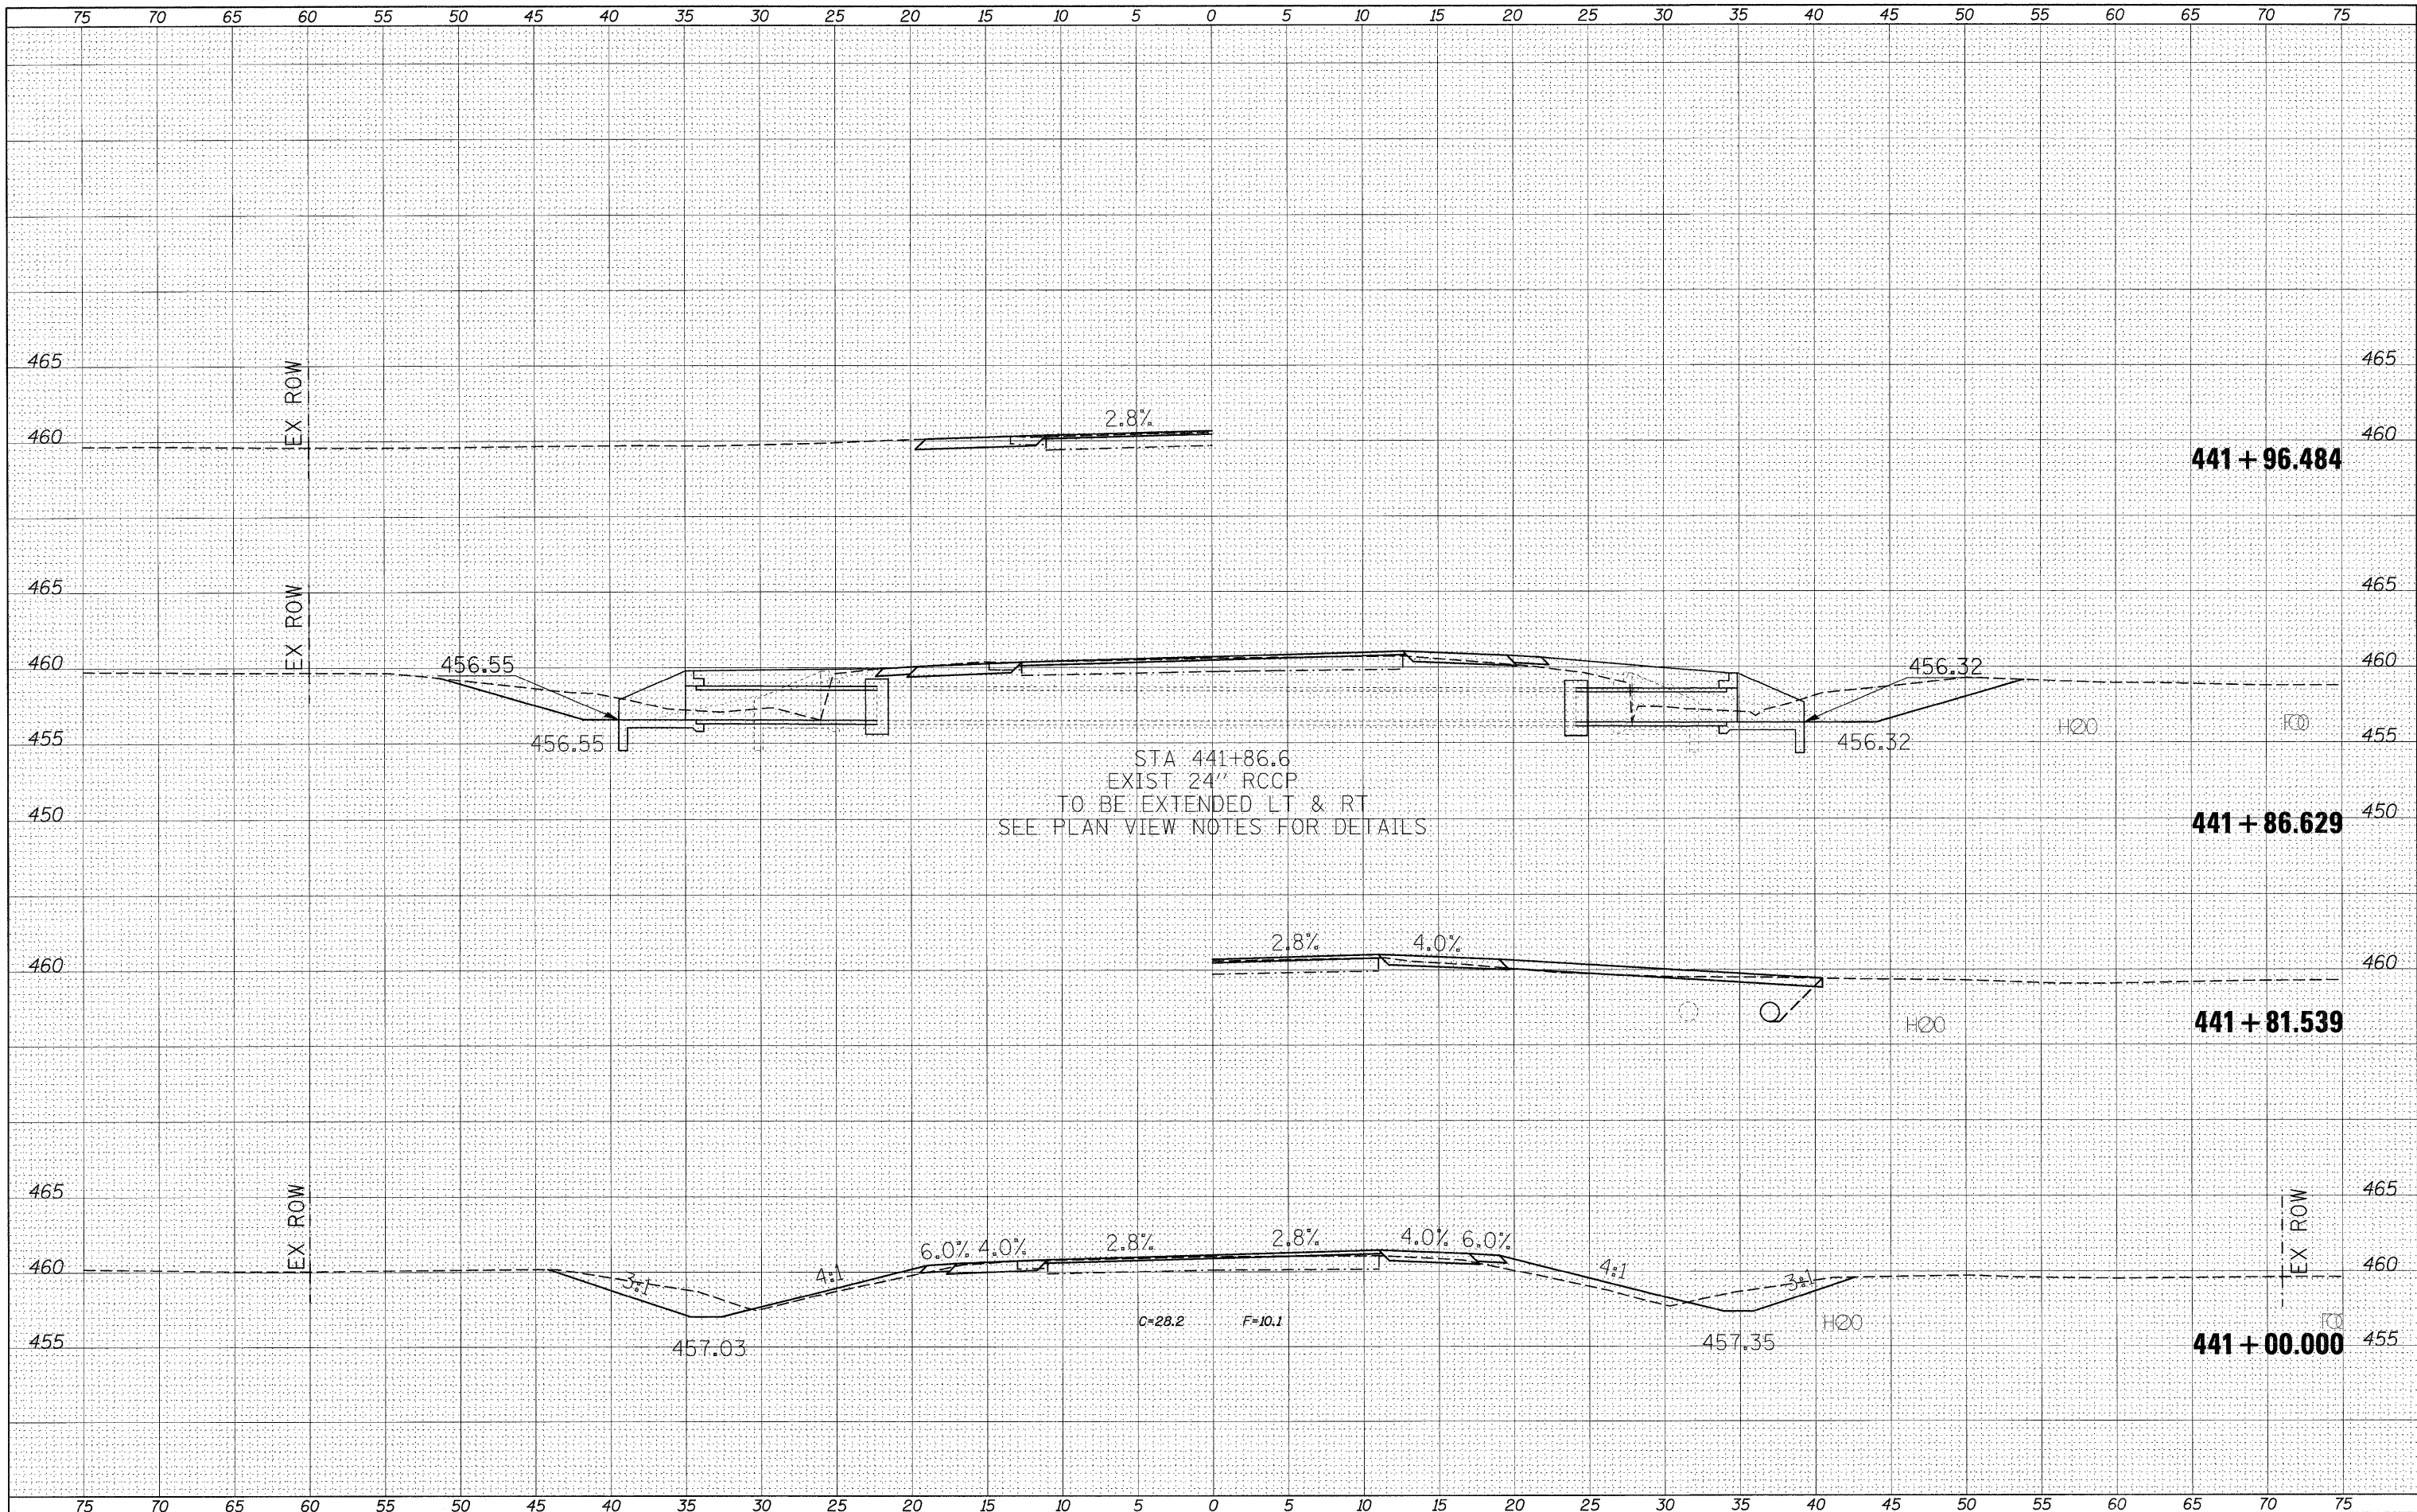

STA 441+86.6
 EXIST 24" RCCP
 TO BE EXTENDED LT & RT
 SEE PLAN VIEW NOTES FOR DETAILS

FILE NAME =	USER NAME = #USER#
#FILEL#	DESIGNED -
	DRAWN -
	CHECKED -
	DATE - #DATE#

REVISD -
REVISD -
REVISD -
REVISD -

**STATE OF ILLINOIS
 DEPARTMENT OF TRANSPORTATION**

CROSS SECTION SHEETS			
SCALE:	SHEET NO.	OF SHEETS	STA. 441+00.000 TO STA. 441+96.484

F.A.P. RTE. 869	SECTION **	COUNTY *	TOTAL SHEETS 299	SHEET NO. 277
ILLINOIS FED. AID PROJECT			CONTRACT NO. 98797	

**1-1,3,6)R-1,RS-3(1,3,6)B-2 PERRY & FRANKLIN