


DATE	
BY	
SURVEYED	
PLOTTED	
NOTED	
AREAS CHECKED	
NO.	

DATE	
BY	
SURVEYED	
PLOTTED	
NOTED	
AREAS CHECKED	
NO.	

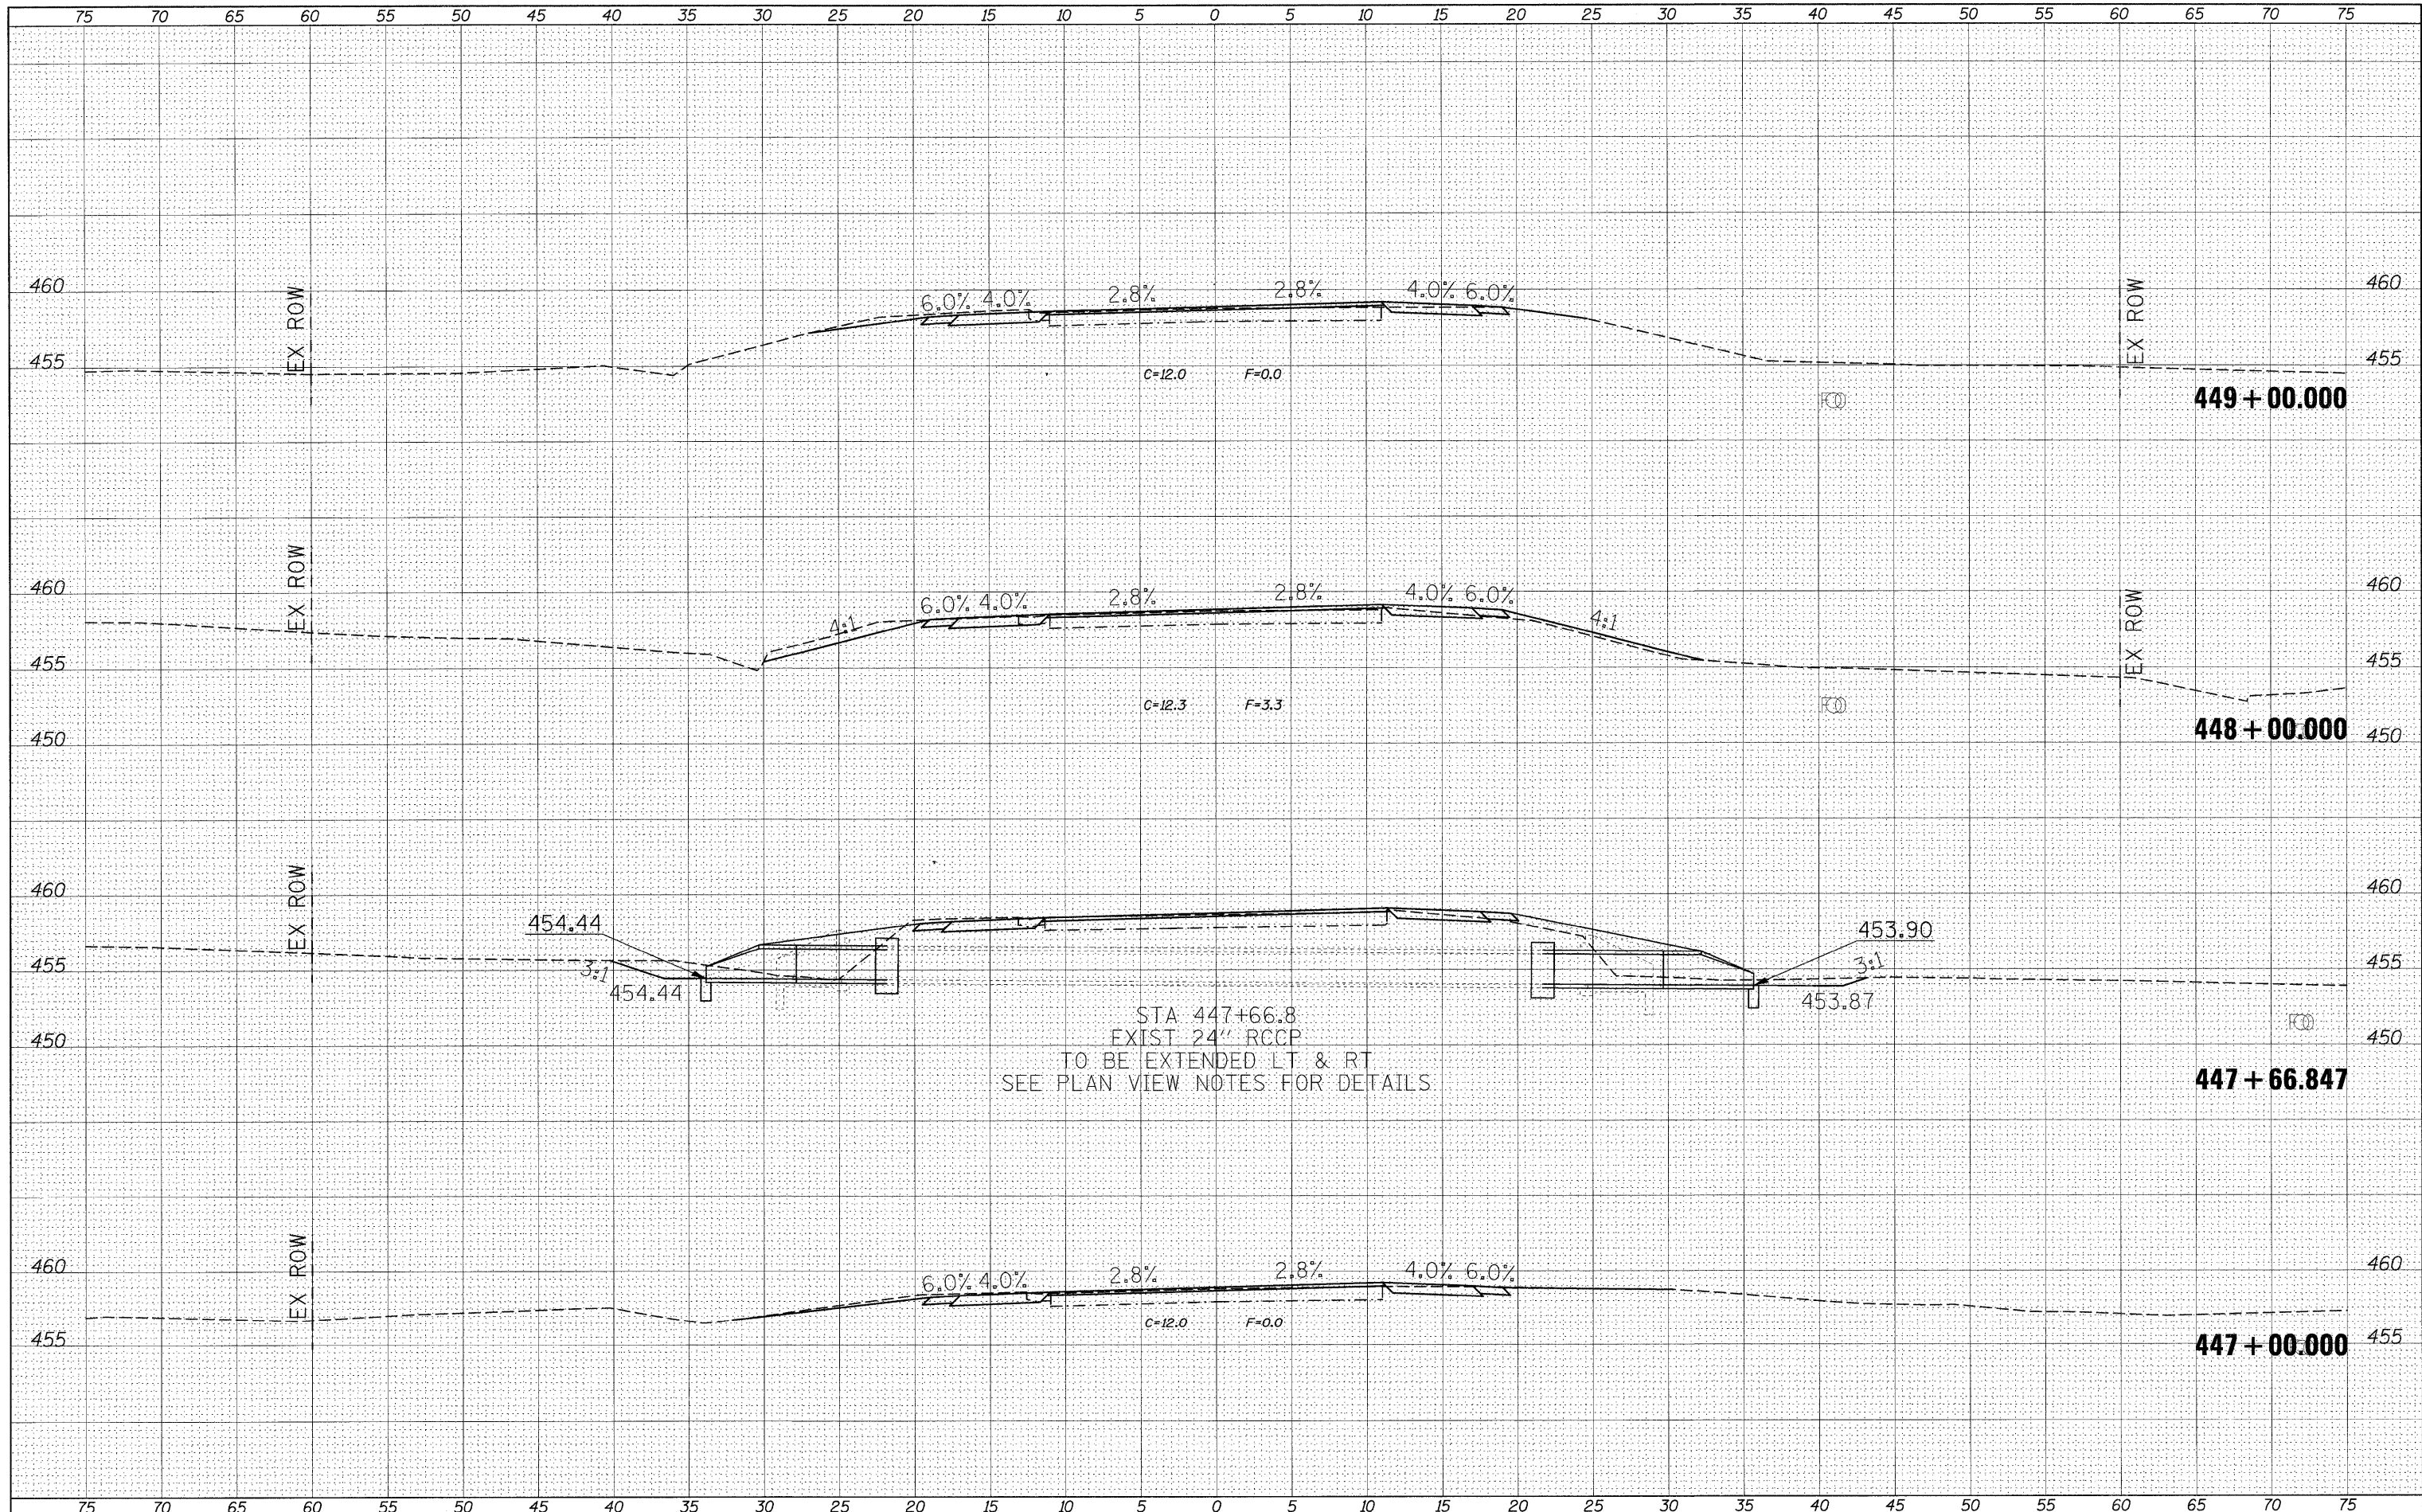

FILE NAME =	USER NAME = \$USER\$	DESIGNED -	REVISED -	STATE OF ILLINOIS DEPARTMENT OF TRANSPORTATION	CROSS SECTION SHEETS			F.A.P. RTE. 869	SECTION **	COUNTY *	TOTAL SHEETS 299	SHEET NO. 280
\$FILEL\$		DRAWN -	REVISED -		SCALE:	SHEET NO. OF SHEETS	STA. 447+00.000 TO STA. 449+00.000	ILLINOIS FED. AID PROJECT		CONTRACT NO. 98797		
		CHECKED -	REVISED -									
		DATE -	REVISED -									

** (1-1,3,6)R-1,RS-3(1,3,6)B-2 *PERRY & FRANKLIN