


DATE	
BY	
SURVEYED	
PLOTTED	
EMPHASIS	
AREAS CHECKED	
NO.	

DATE	
BY	
SURVEYED	
PLOTTED	
EMPHASIS	
AREAS CHECKED	
NO.	

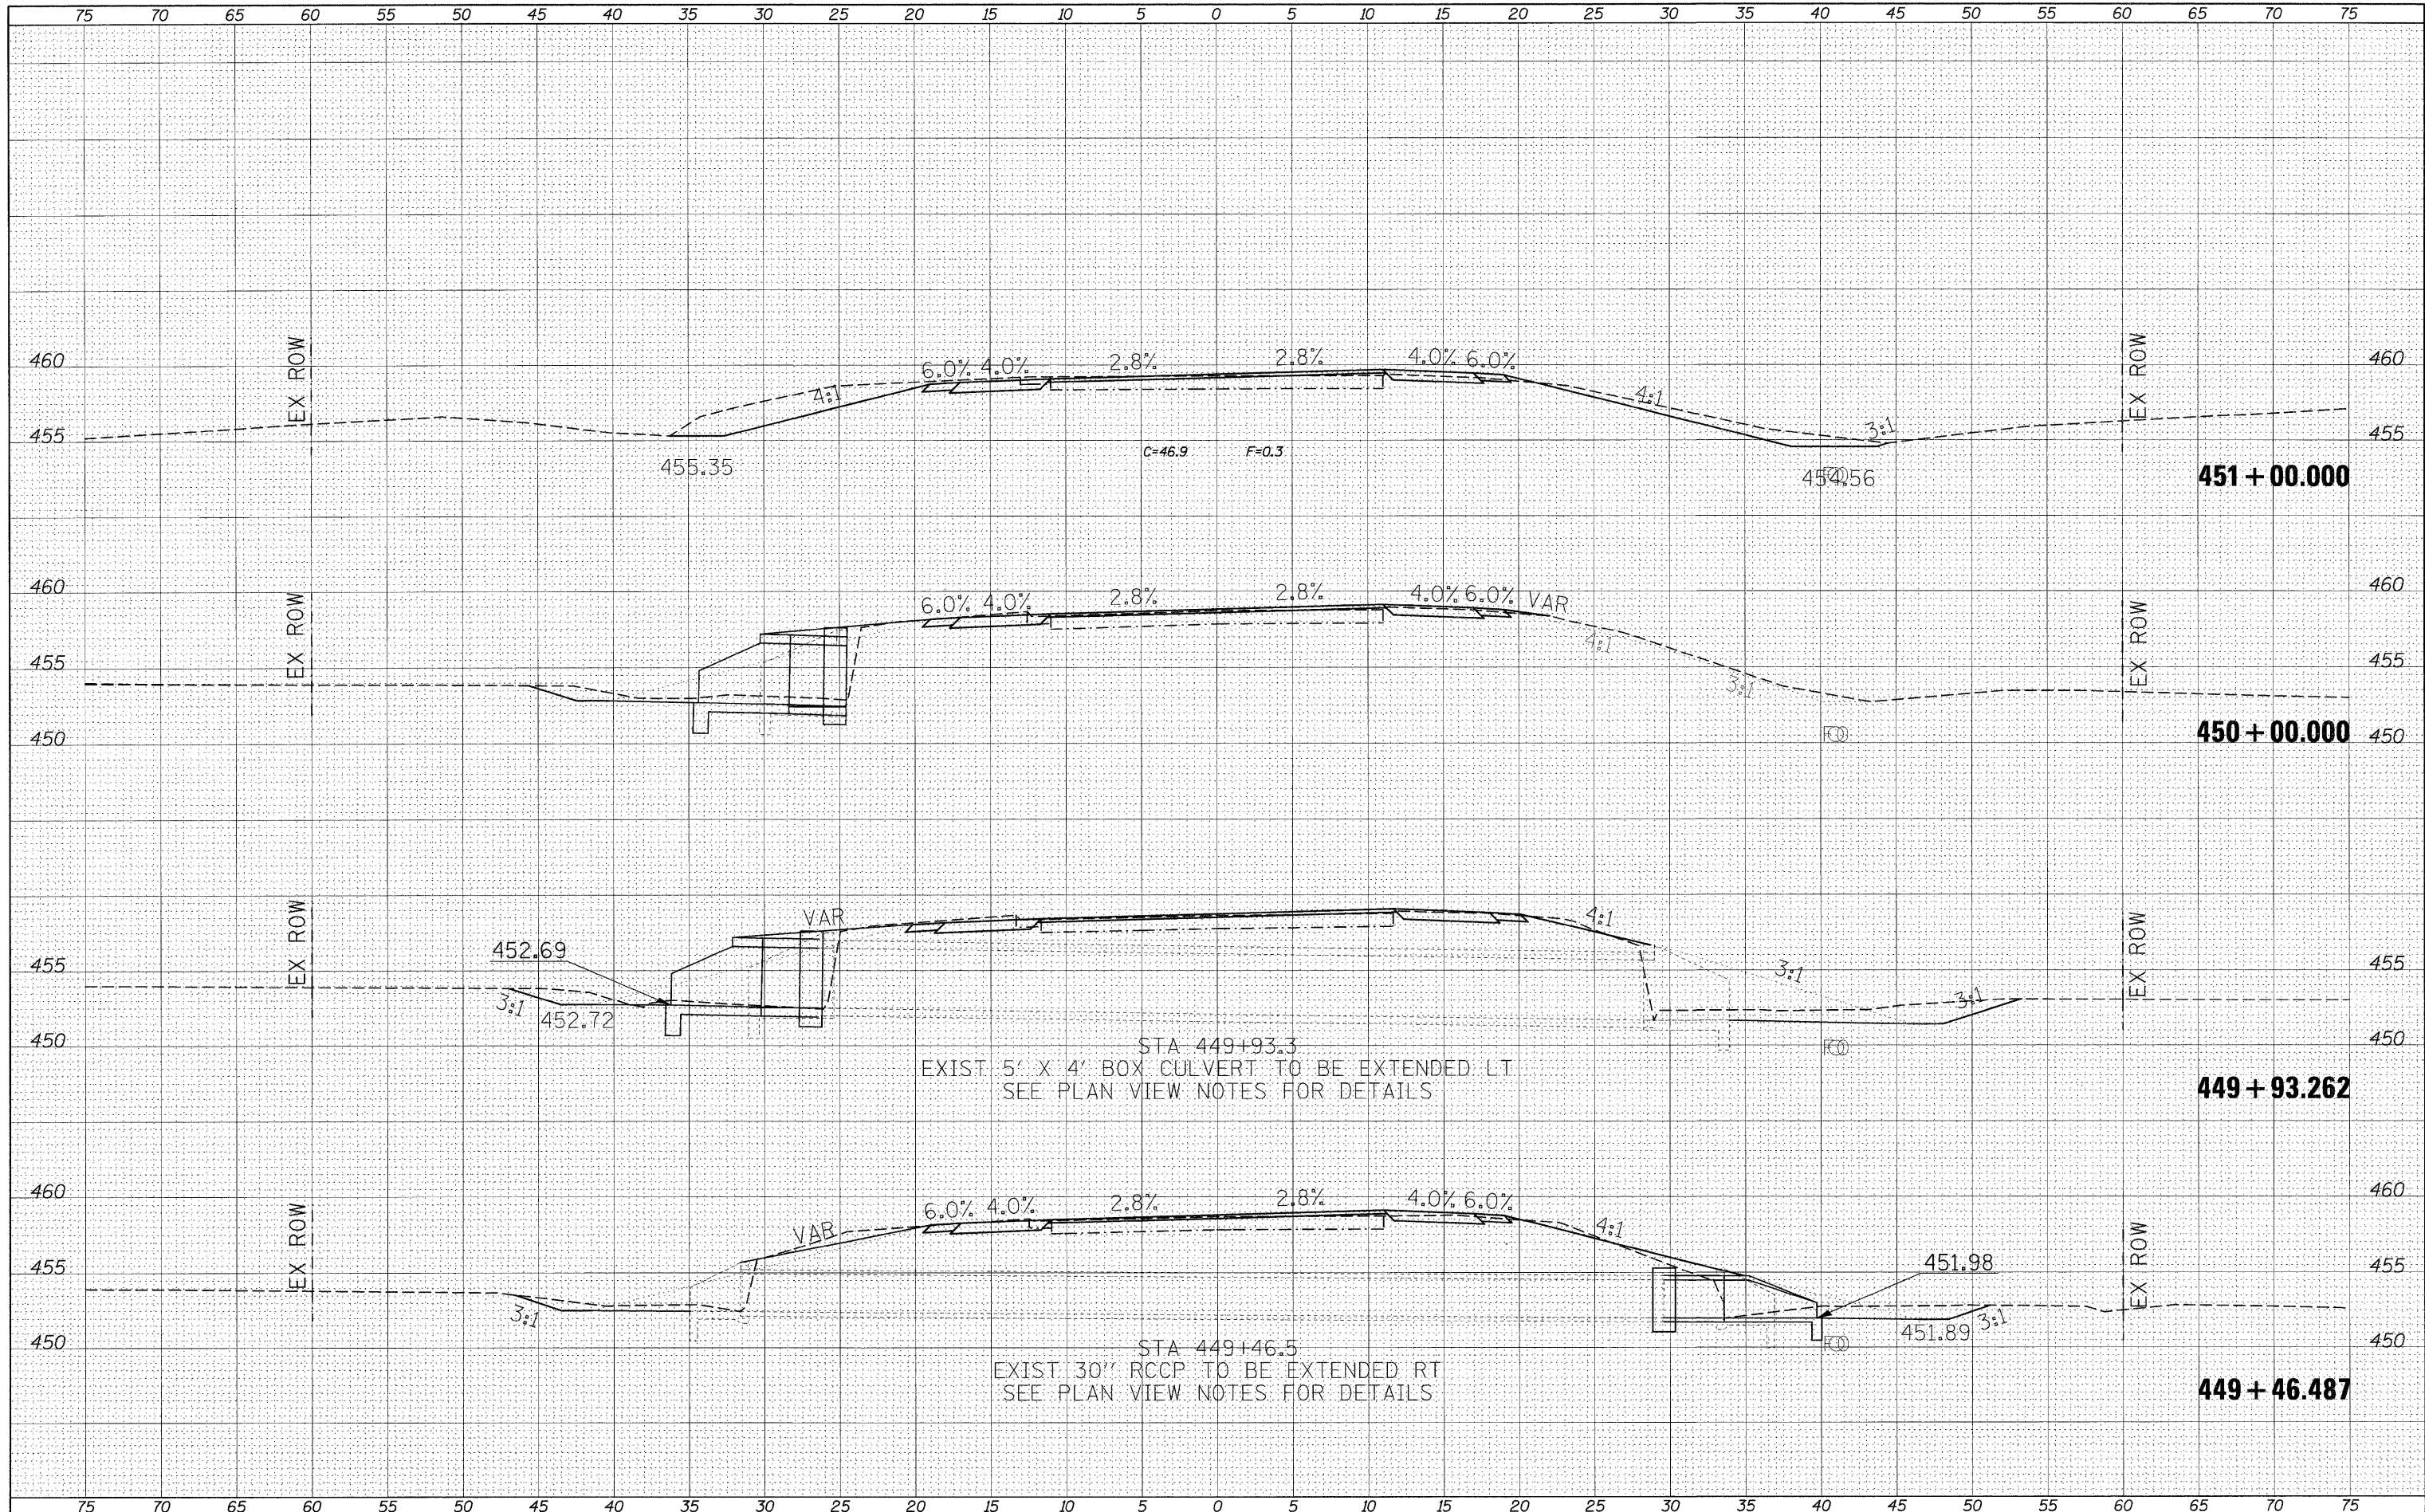

FILE NAME =	USER NAME = #USER#	DESIGNED -	REVISED -	STATE OF ILLINOIS DEPARTMENT OF TRANSPORTATION	CROSS SECTION SHEETS	F.A.P. RTE.	SECTION	COUNTY	TOTAL SHEETS	SHEET NO.	
#FILE#		DRAWN -	REVISED -			869	**	*	299	281	
		CHECKED -	REVISED -			CONTRACT NO. 98797					
		DATE -	REVISED -			ILLINOIS FED. AID PROJECT					

SCALE: SHEET NO. OF SHEETS STA. 449+46.487 TO STA. 451+00.000
 **1-1,3,6/R-1,RS-3(1,3,6)B-2 *PERRY & FRANKLIN