


BY	DATE
SUPERVISED	
FLIPPED	
NOTE BOOK	
NO.	

BY	DATE
SUPERVISED	
FLIPPED	
NOTE BOOK	
NO.	

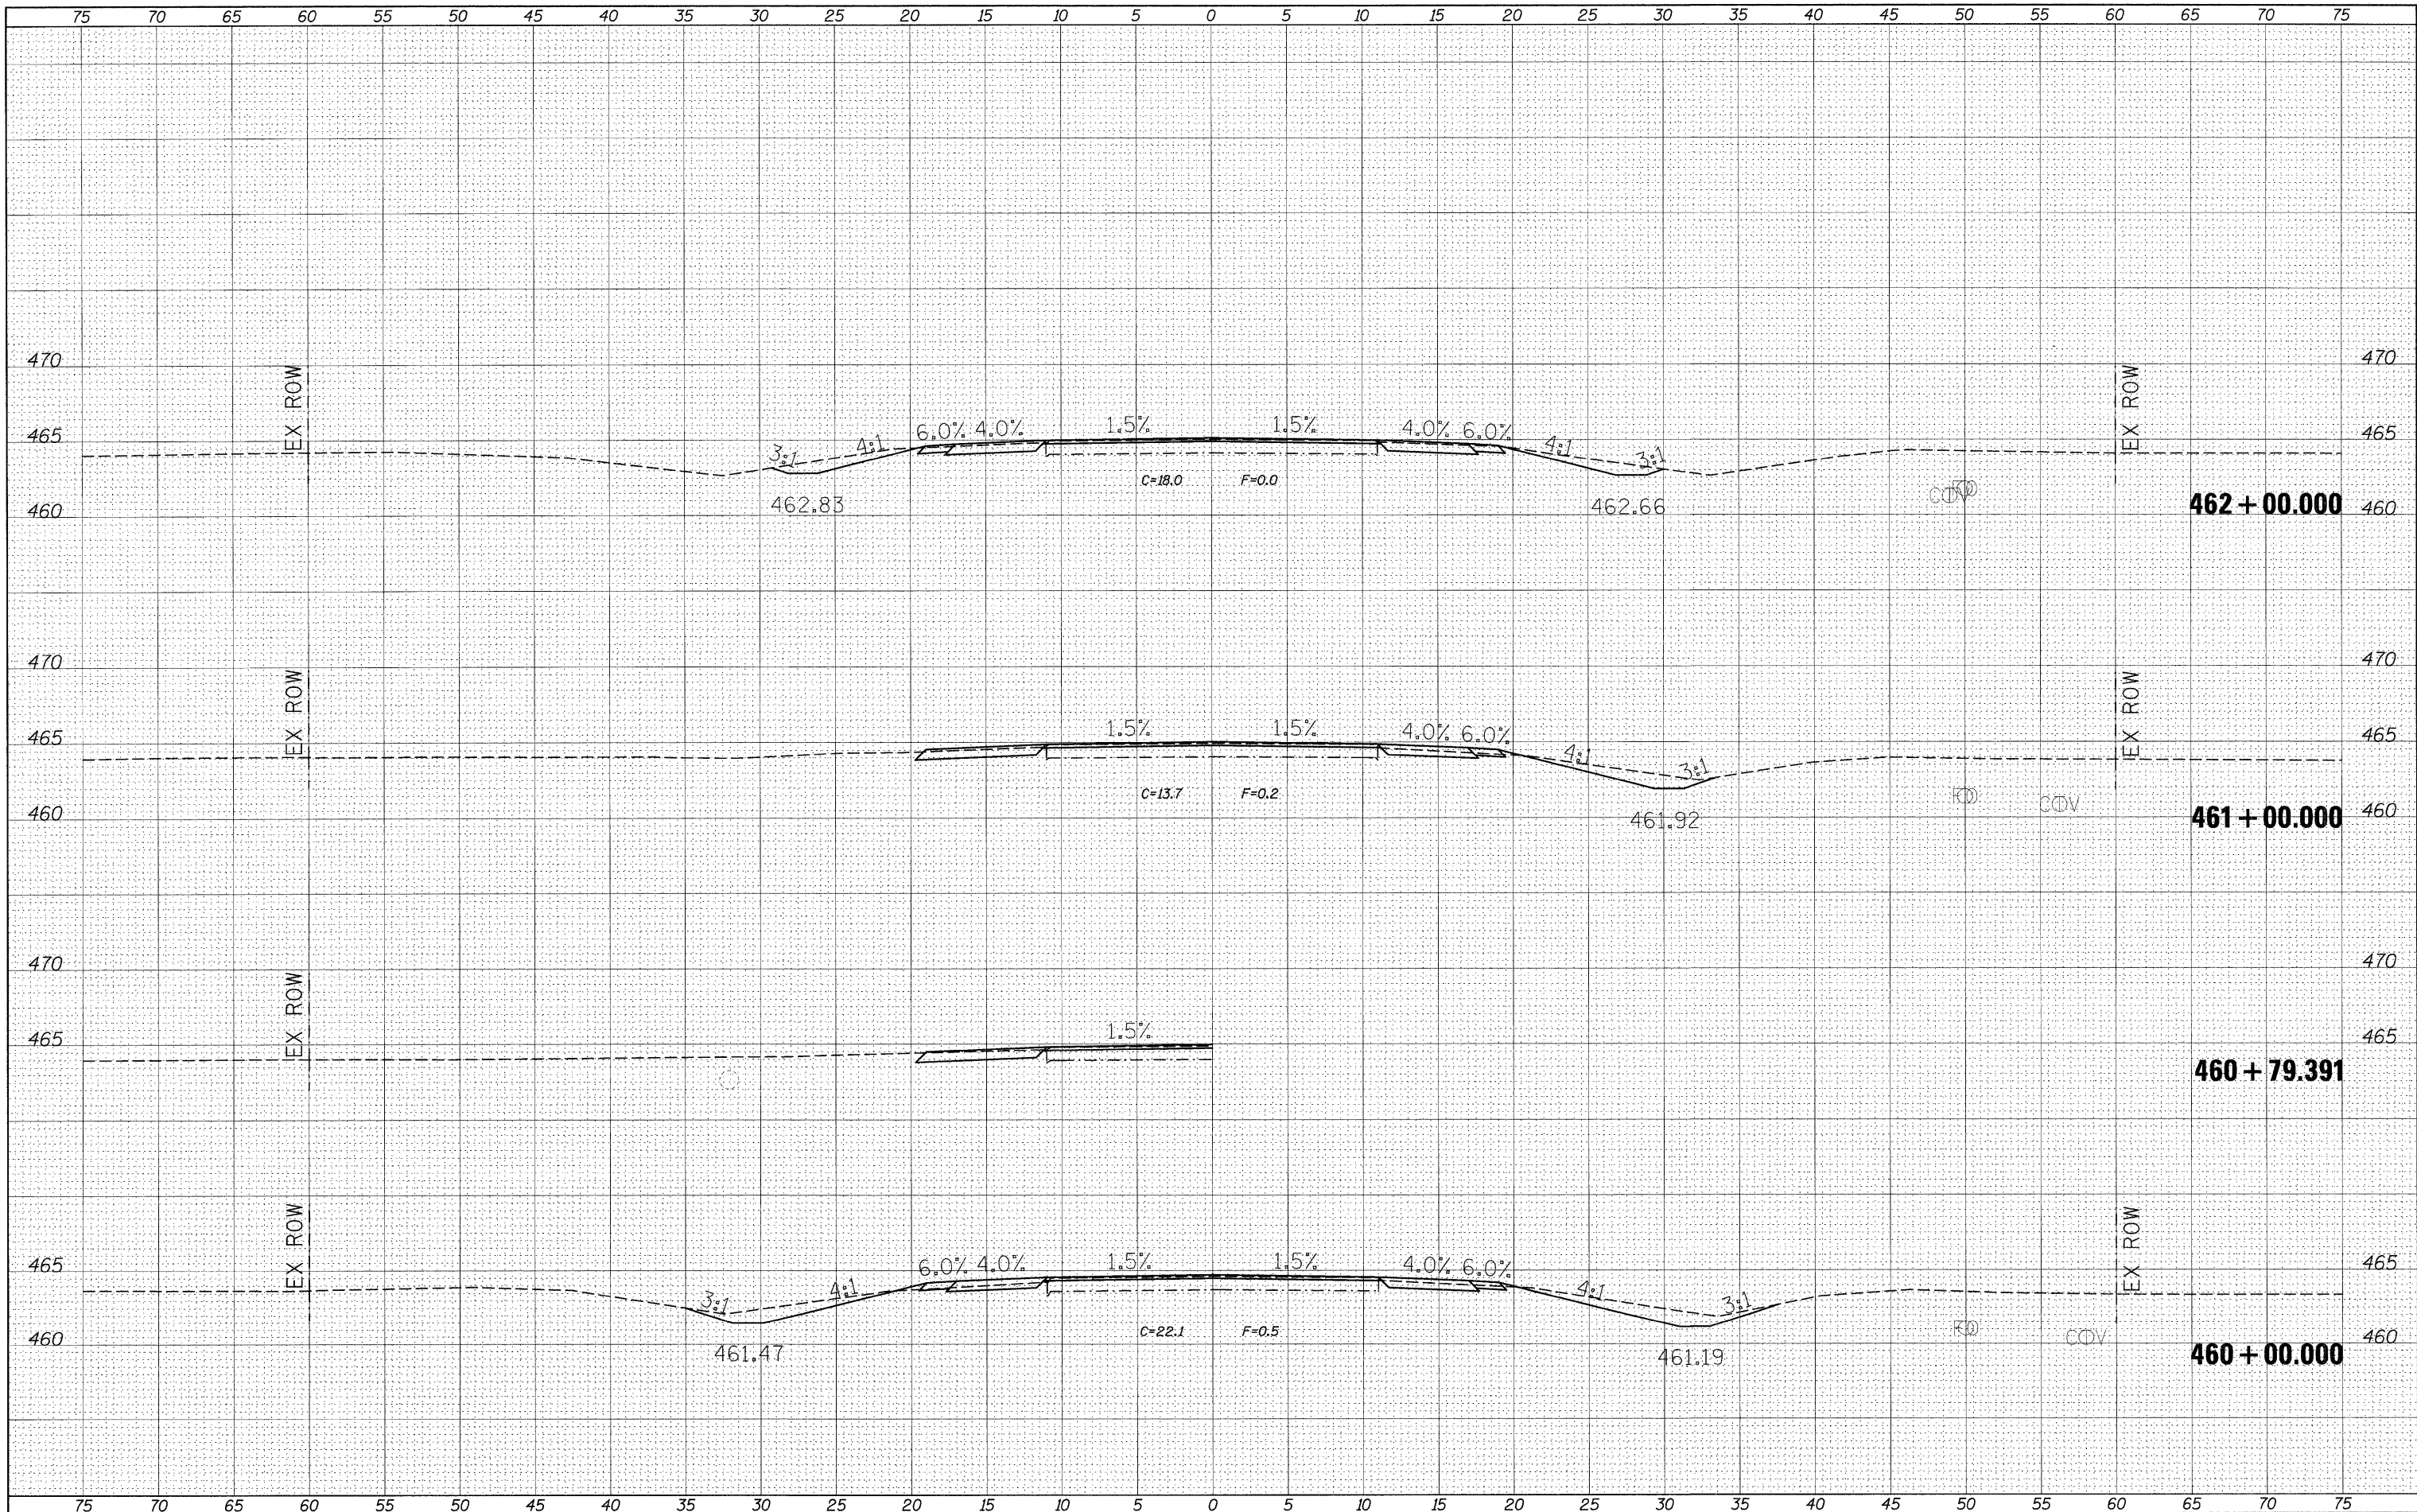

FILE NAME =
#FILEL#

USER NAME = #USER#	DESIGNED -	REVISED -
	DRAWN -	REVISED -
PLOT SCALE = #SCALE#	CHECKED -	REVISED -
PLOT DATE = #DATE#	DATE -	REVISED -

**STATE OF ILLINOIS
DEPARTMENT OF TRANSPORTATION**

CROSS SECTION SHEETS
SCALE: SHEET NO. OF SHEETS STA. 460+00.000 TO STA. 462+00.000

F.A.P. RTE. 869	SECTION **	COUNTY *	TOTAL SHEETS 299	SHEET NO. 285
ILLINOIS FED. AID PROJECT			CONTRACT NO. 98797	

**1-1,1,3,6)R-1,RS-3,(1,3,6)B-2 *PERRY & FRANKLIN