


DATE	
BY	
FINAL SURVEY	
NOTE BOOK	
NO.	

DATE	
BY	
ORIGINAL SURVEY	
NOTE BOOK	
NO.	

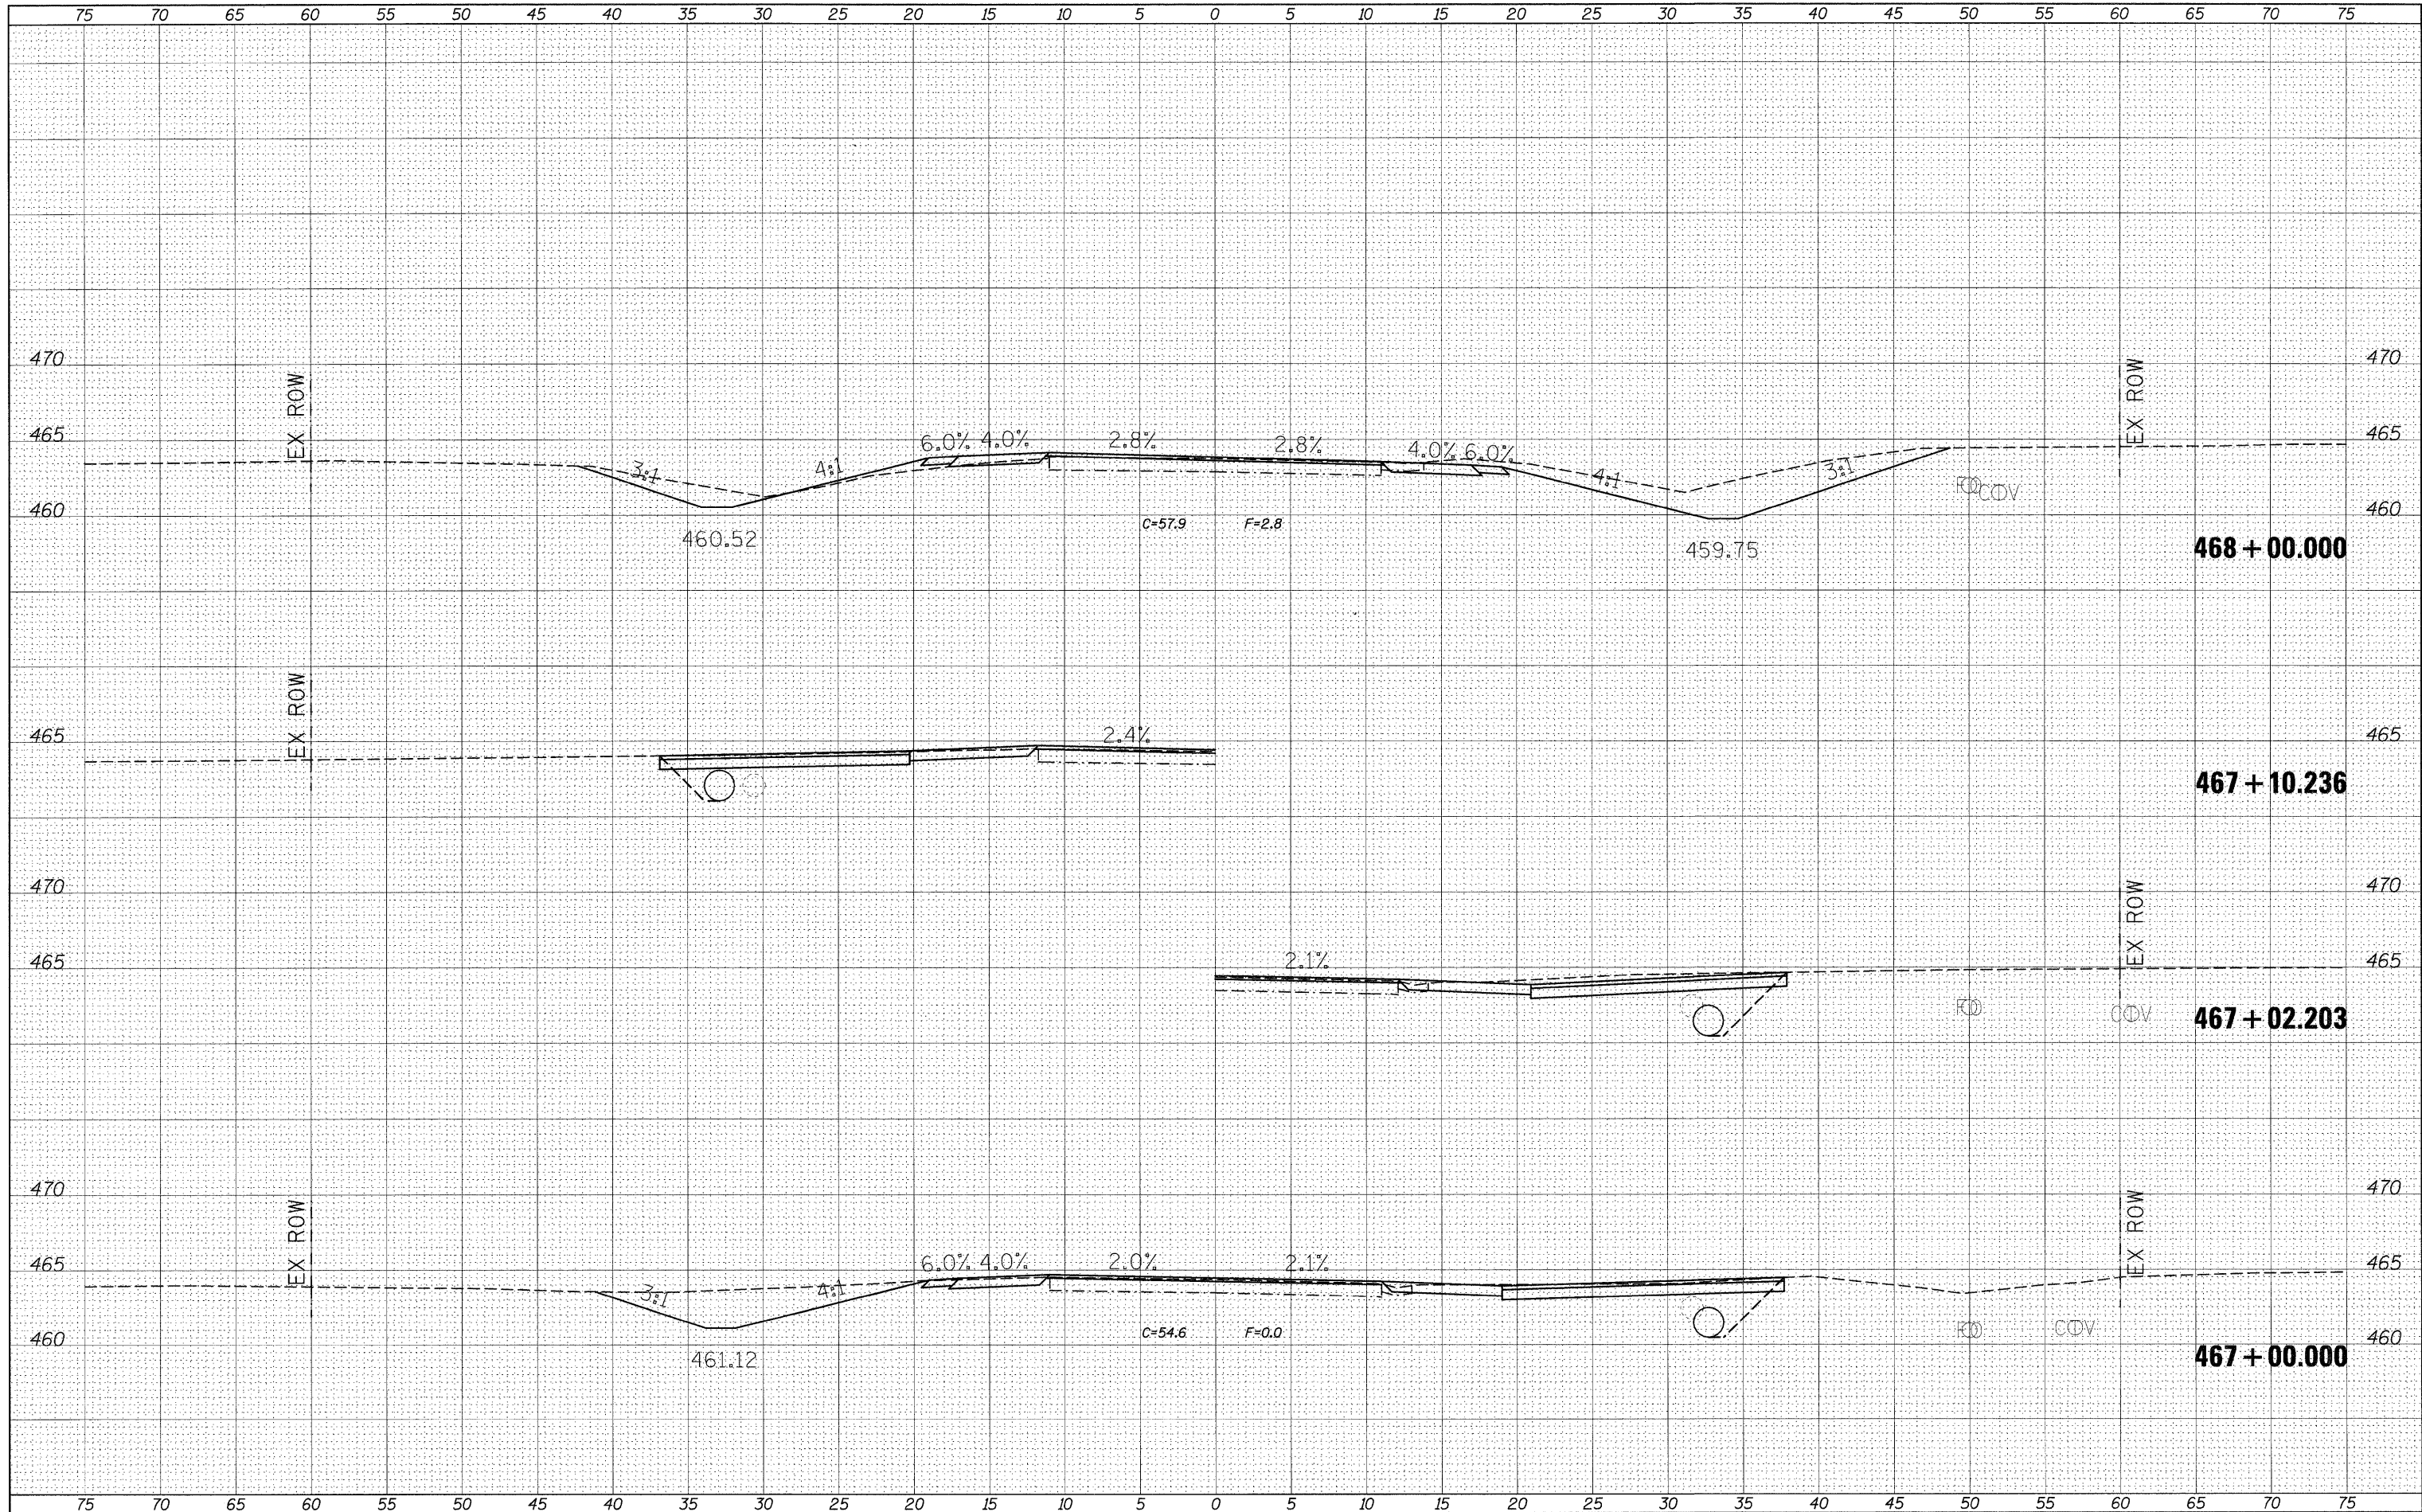

FILE NAME =
#FILE#

USER NAME = #USER#	DESIGNED -	REVISED -
	DRAWN -	REVISED -
PLOT SCALE = #SCALE#	CHECKED -	REVISED -
PLOT DATE = #DATE#	DATE -	REVISED -

**STATE OF ILLINOIS
DEPARTMENT OF TRANSPORTATION**

CROSS SECTION SHEETS		
SCALE:	SHEET NO. OF SHEETS	STA. 467+00.000 TO STA. 468+00.000

F.A.P. RTE. 869	SECTION **	COUNTY *	TOTAL SHEETS 287	SHEET NO. 287
ILLINOIS FED. AID PROJECT			CONTRACT NO. 98797	

** (1-1, 1, 3, 6) R-1, RS-3; (1, 3, 6) B-2 *PERRY & FRANKLIN