




SECTION	COUNTY	TOTAL SHEETS	SHEET NUMBER
05-0047-00-RP	PERRY	11	6
CITY OF DUQUOIN		PROJECT NO. HPP-1207(102)	
JOB NO. C-99-516-06		CONTRACT NO. 99273	

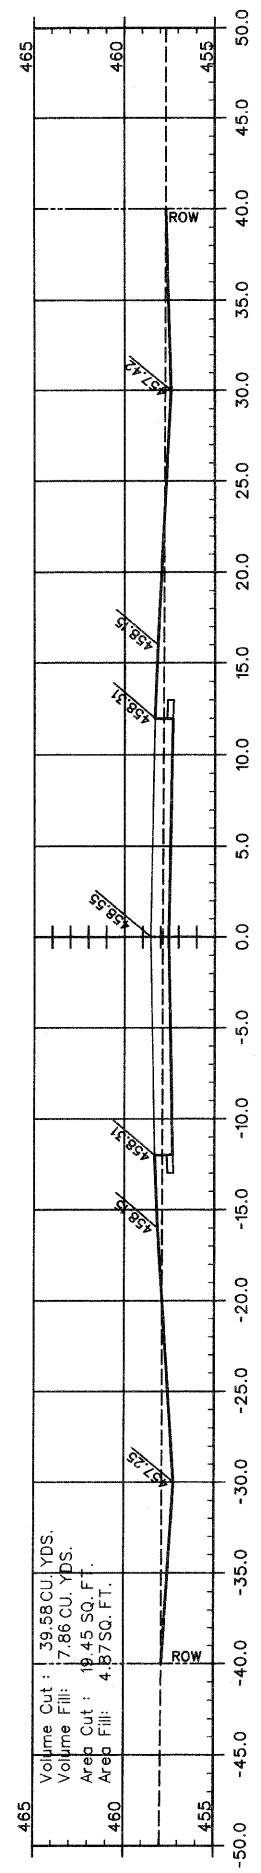


11+50.0

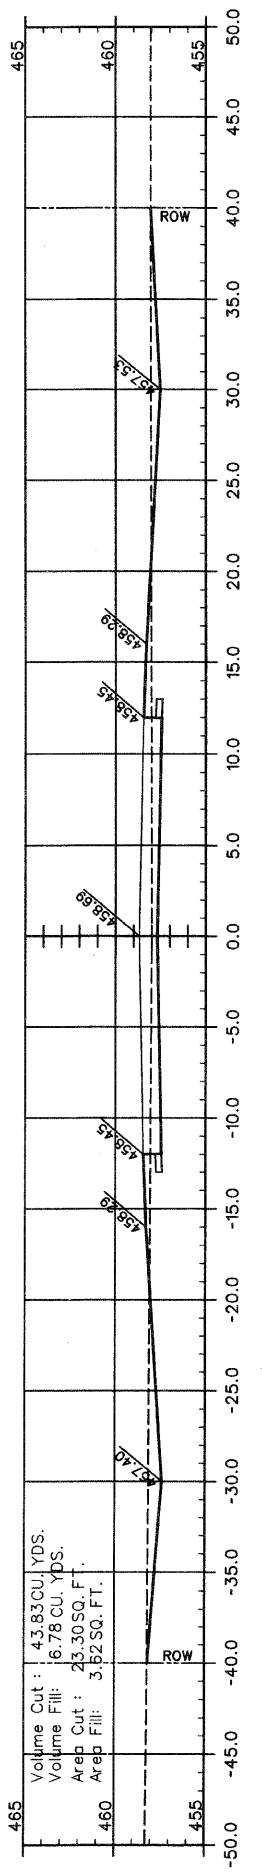


11+00.0

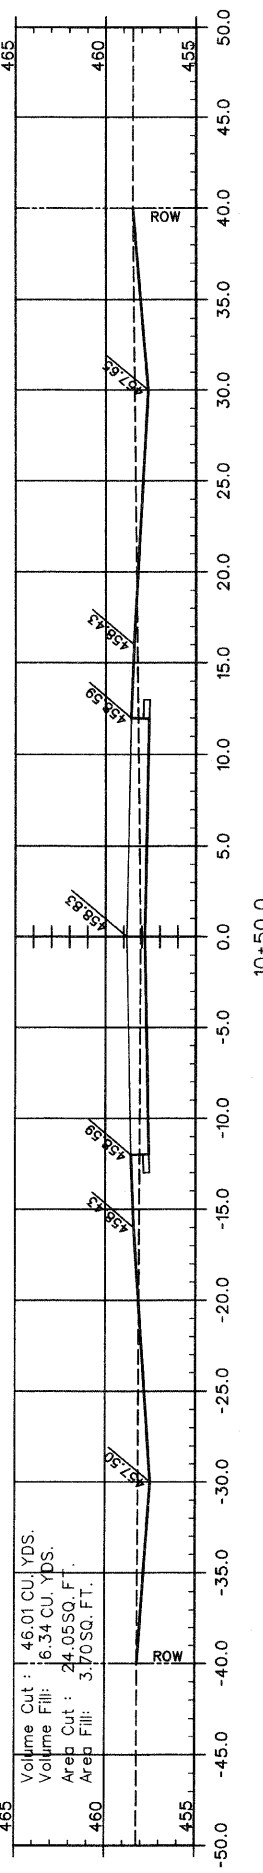


10+50.0

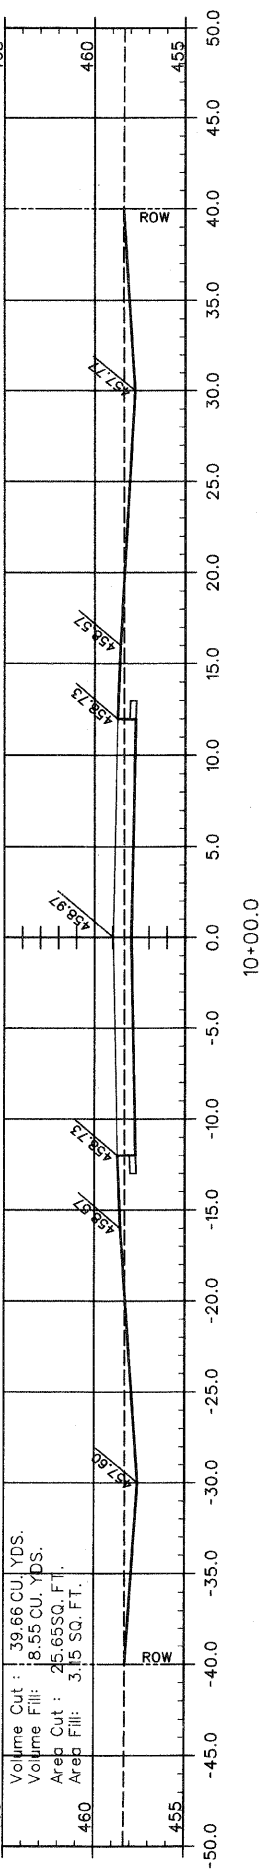


10+00.0

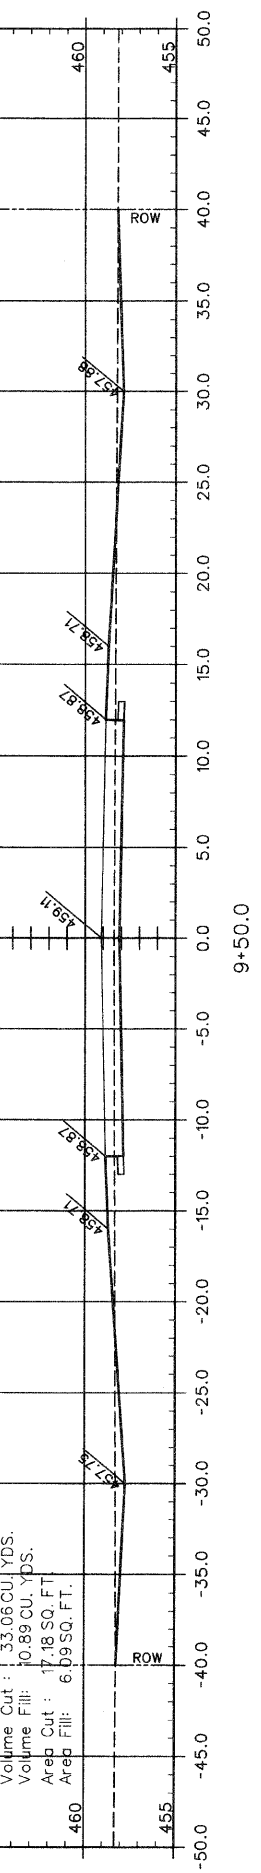


9+50.0

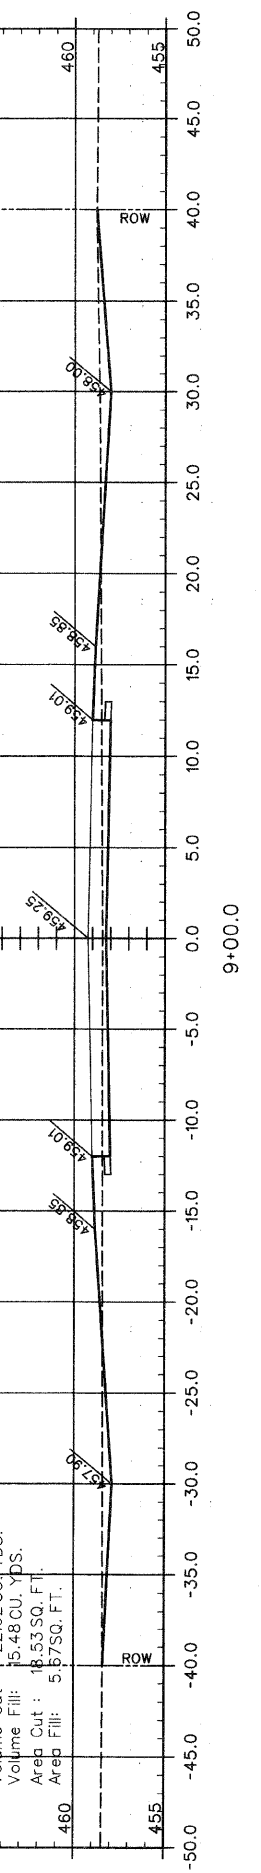


9+00.0

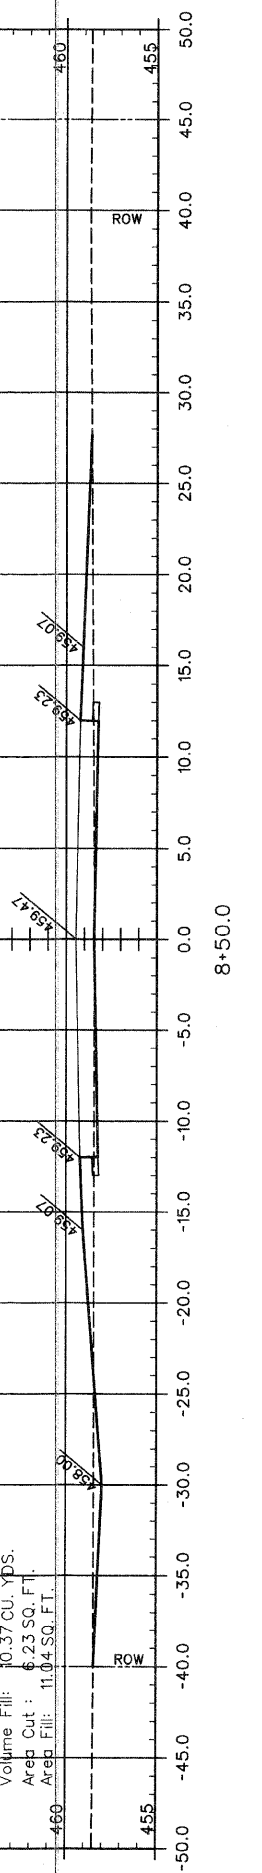

8+50.0

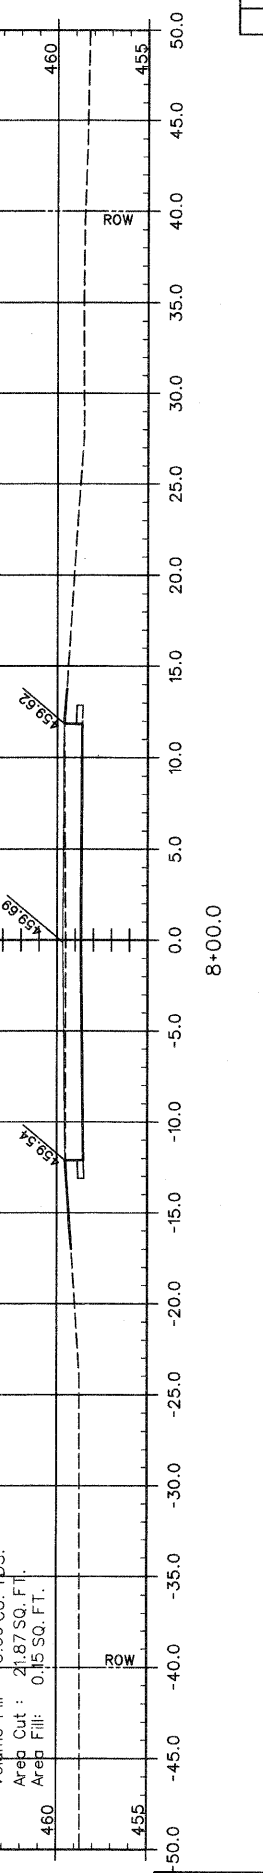

8+00.0

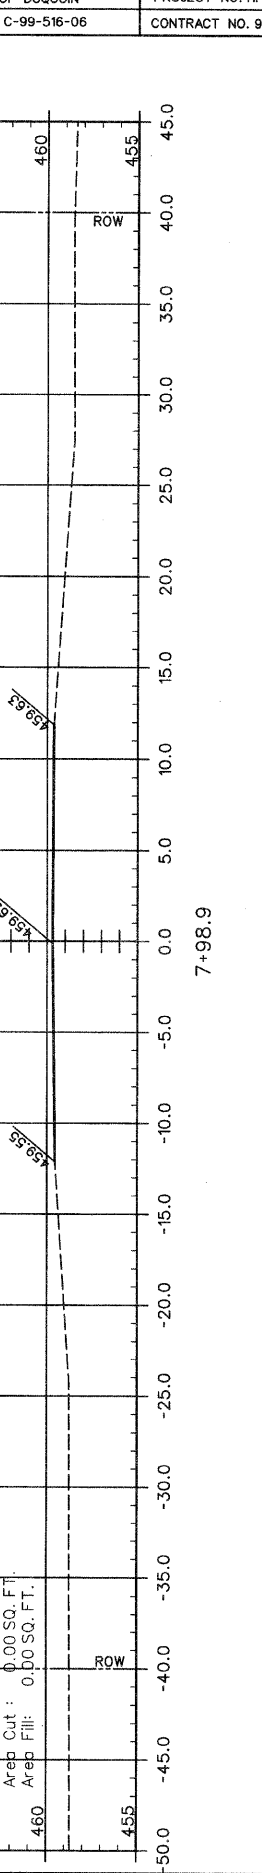

7+98.9

SCALE
1" = 5'

DATE
MARCH 2011

DRAWN BY
SDR

INDUSTRIAL PARK DRIVE - PHASE III

CROSS SECTIONS
STA. 7+98.9 TO STA. 11+50