
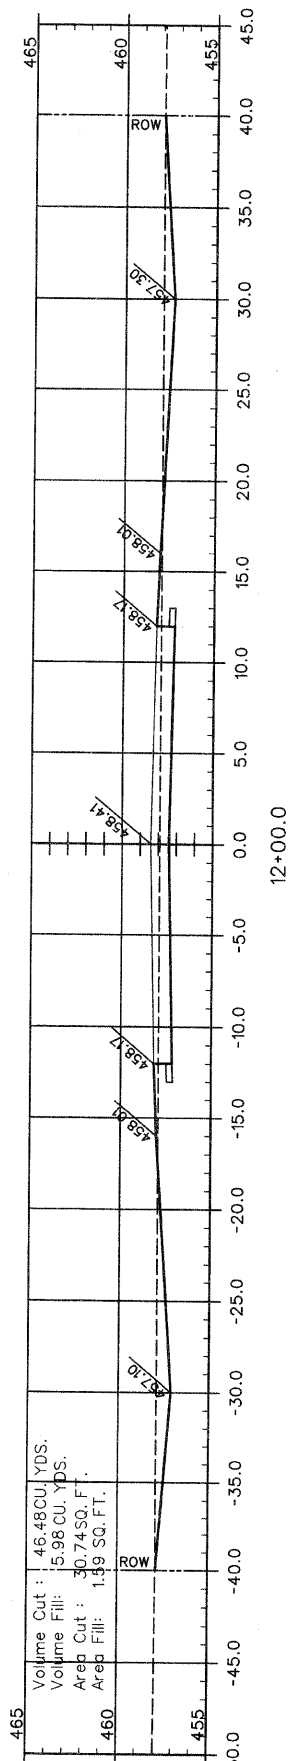
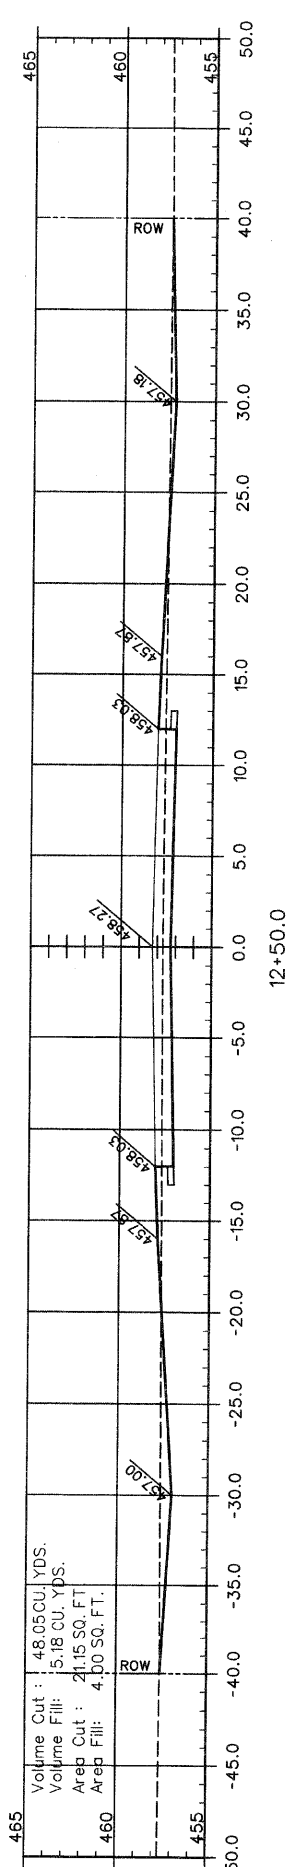
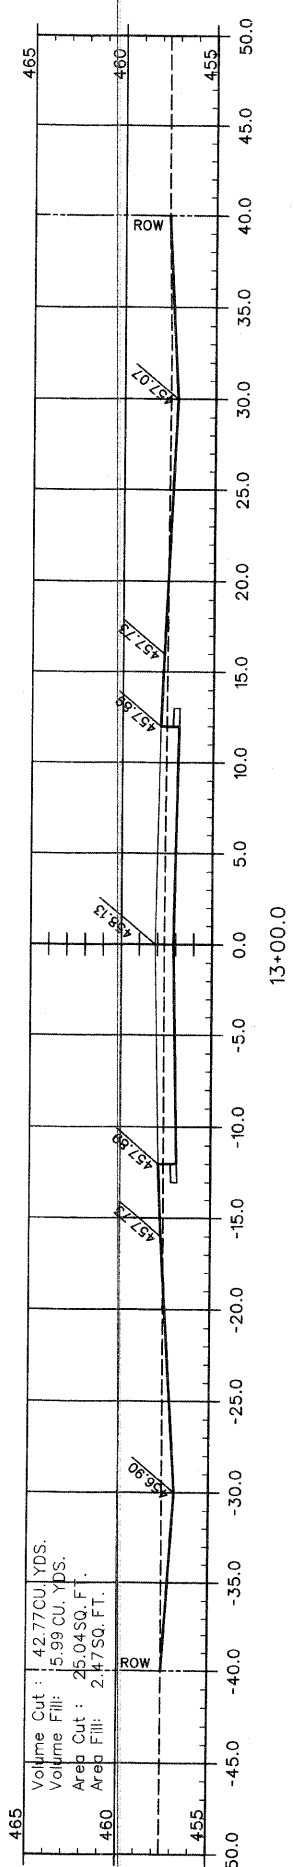
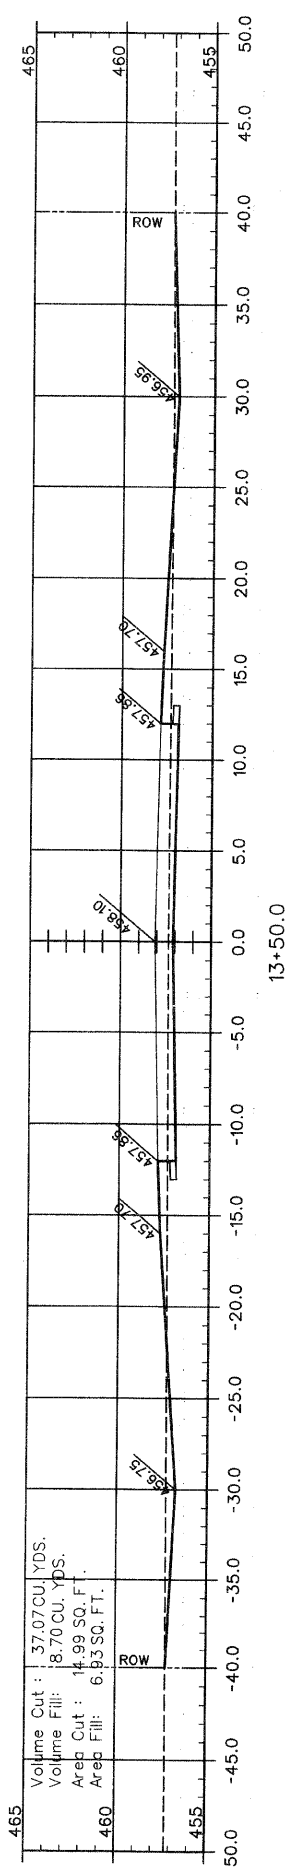
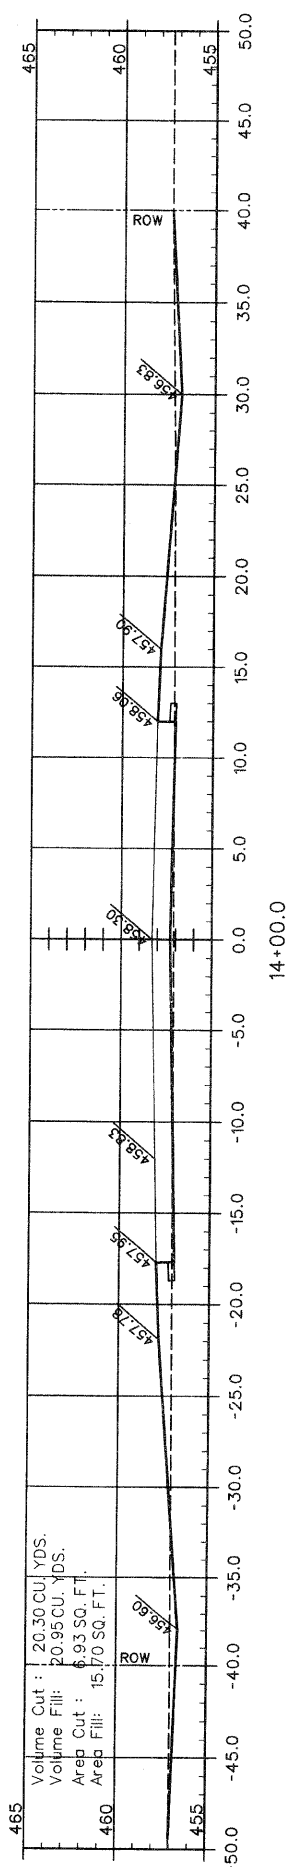
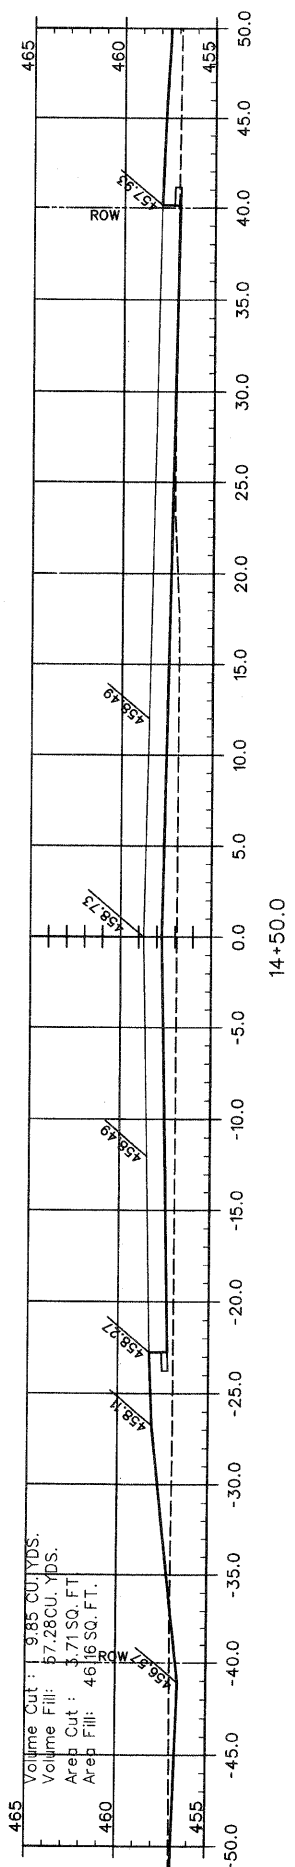
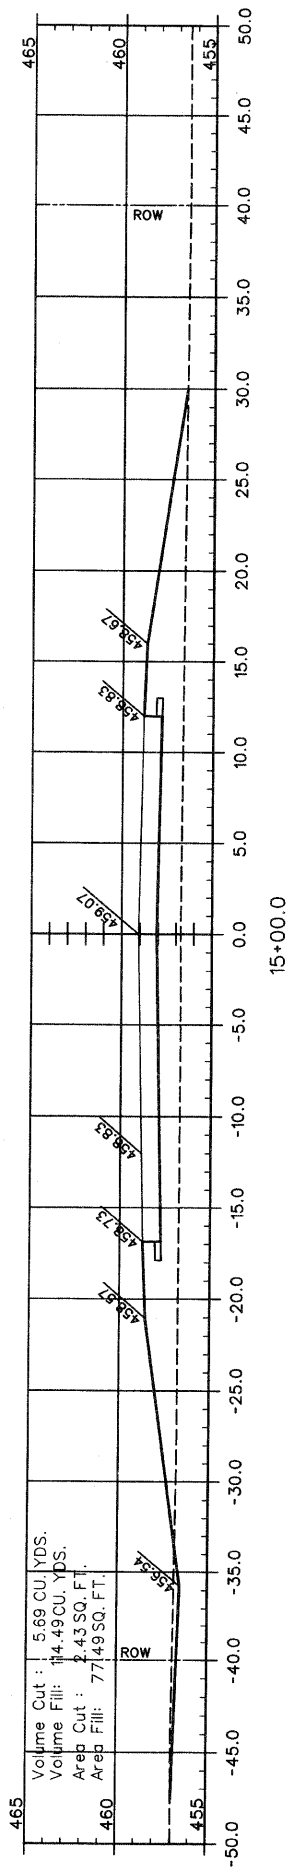
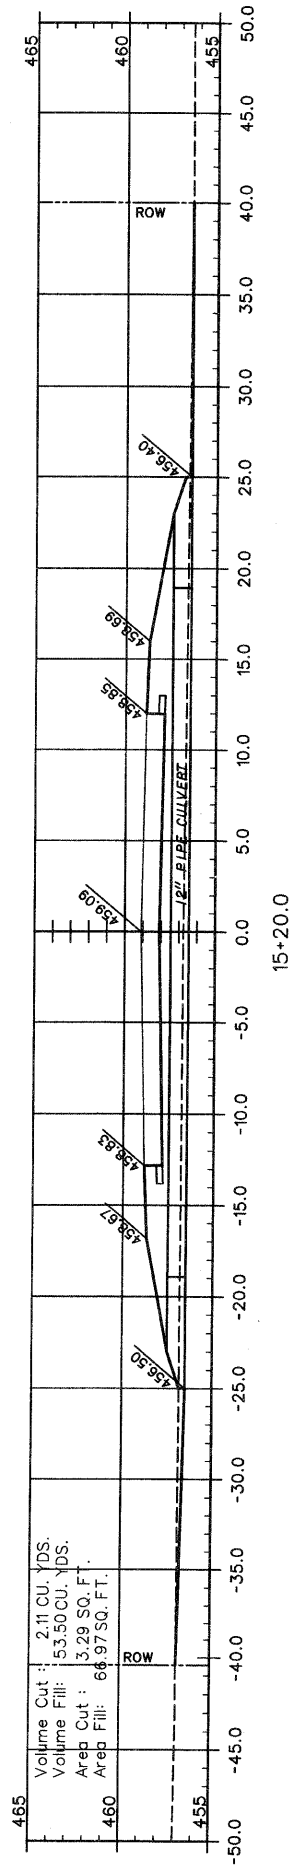


SECTION	COUNTY	TOTAL SHEETS	SHEET NUMBER
05-0047-00-RP	PERRY	11	7
CITY OF DUQUOIN	PROJECT NO. HPP-1207(102)		
JOB NO. C-99-516-06	CONTRACT NO. 99273		

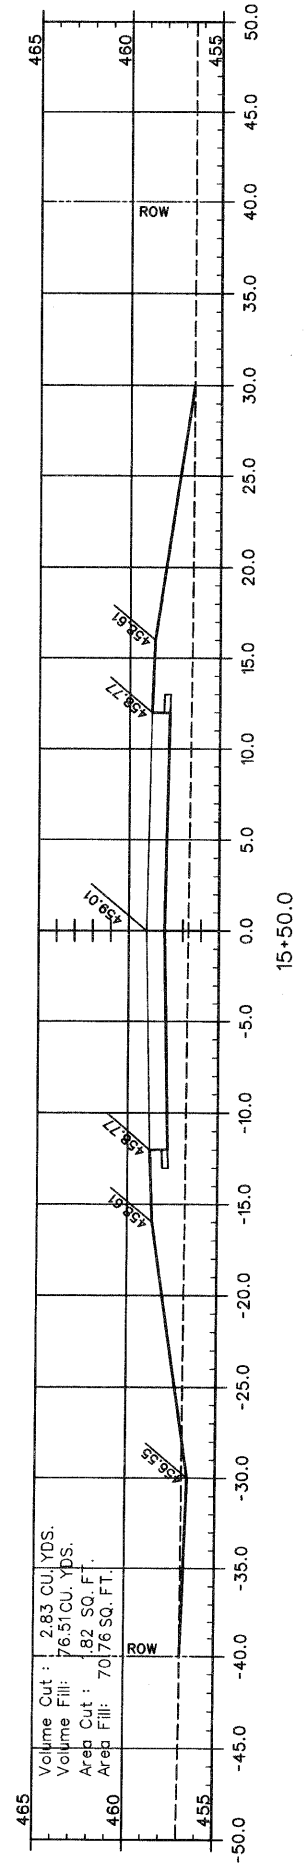

SCALE  
1" = 20'  
DATE  
MARCH 2011  
DRAWN BY  
SDR

INDUSTRIAL PARK DRIVE - PHASE III  
CROSS SECTIONS  
STA. 12+00 TO STA. 15+50