
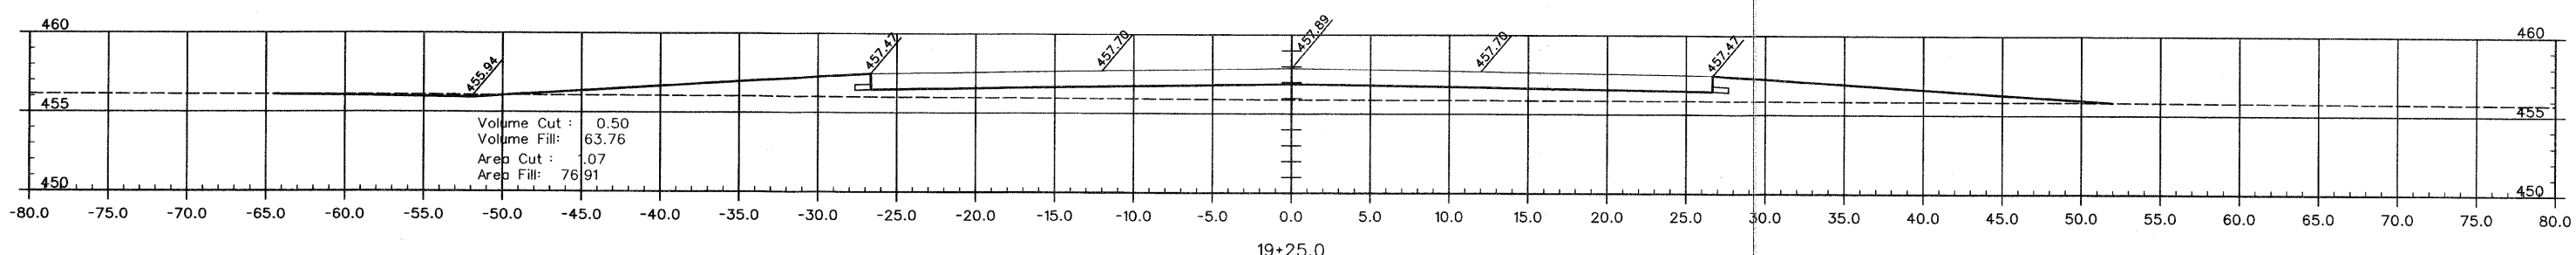
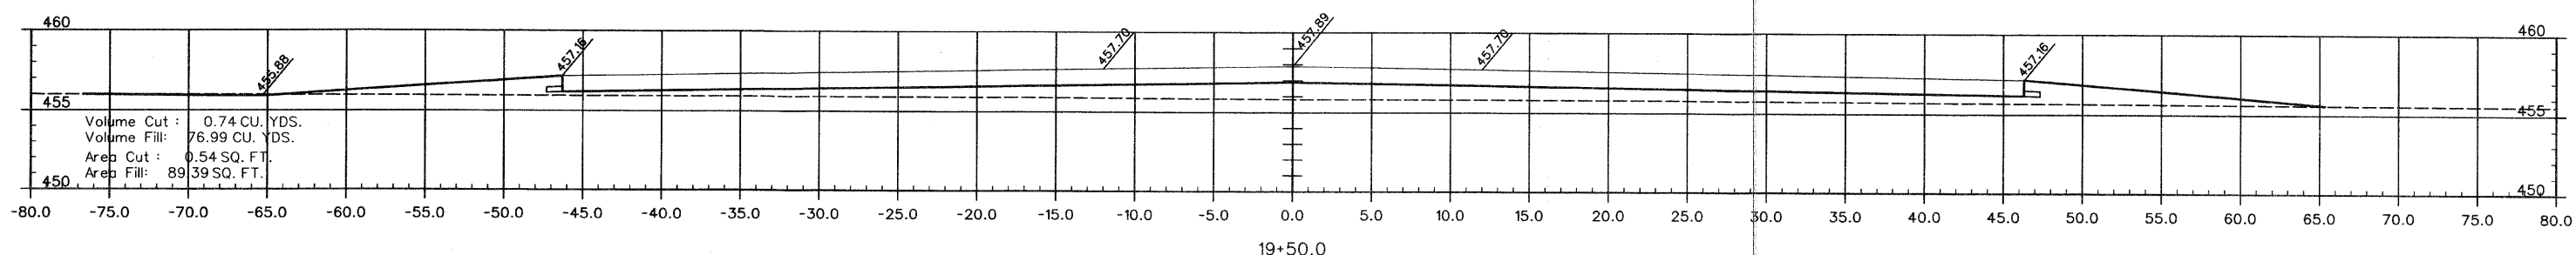
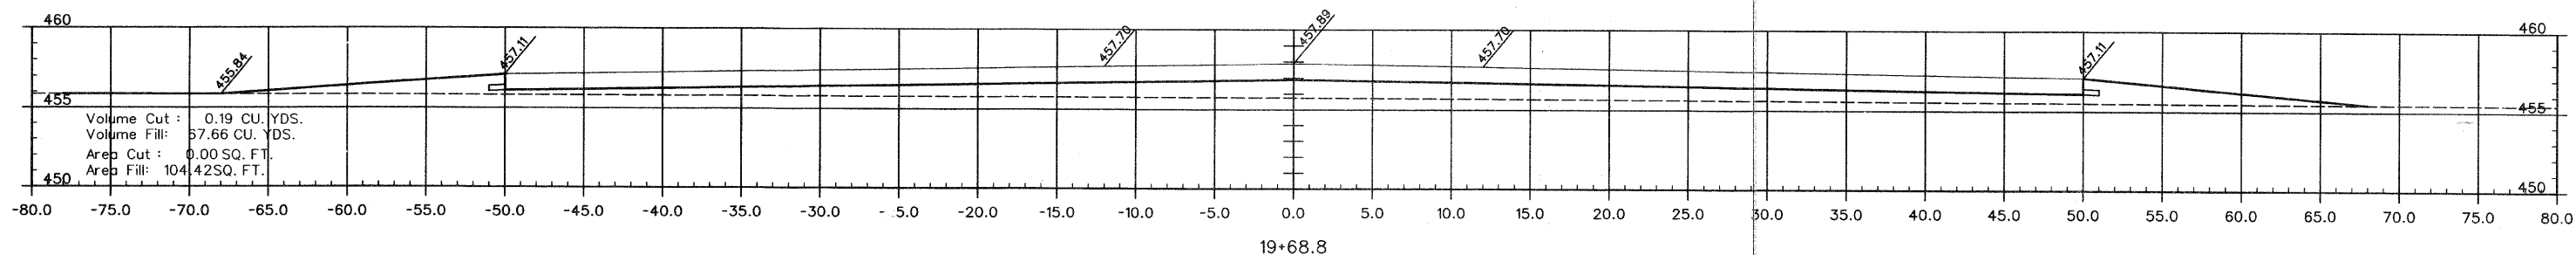
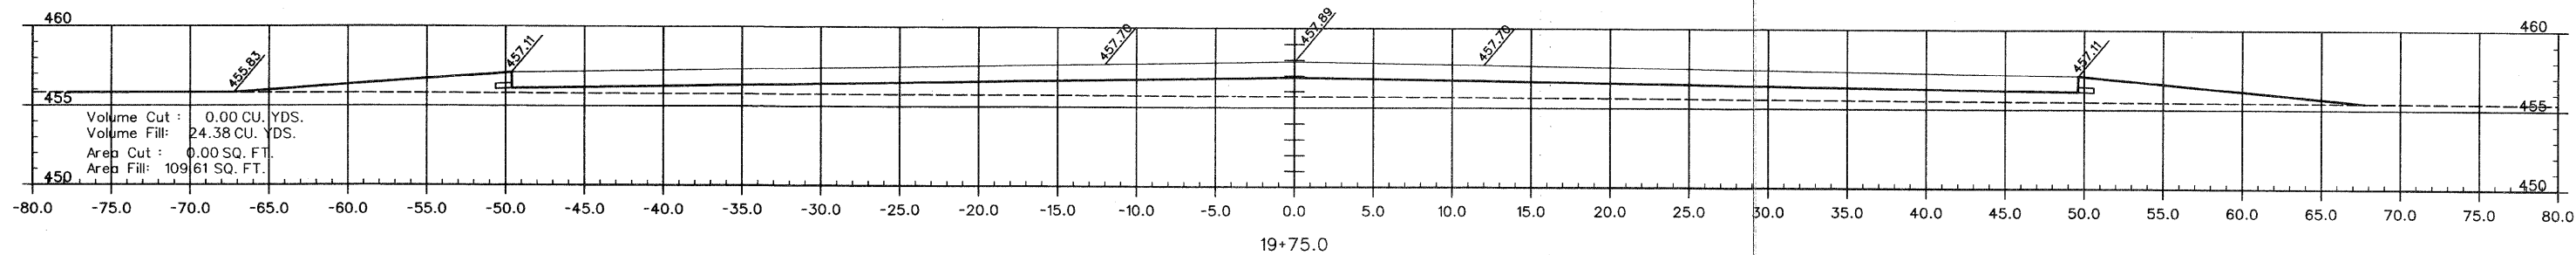


SECTION	COUNTY	TOTAL SHEETS	SHEET NUMBER
05-0047-00-RP	PERRY	11	9
CITY OF DUQUOIN		PROJECT NO. HPP-1207(102)	
JOB NO. C-99-516-06		CONTRACT NO. 99273	

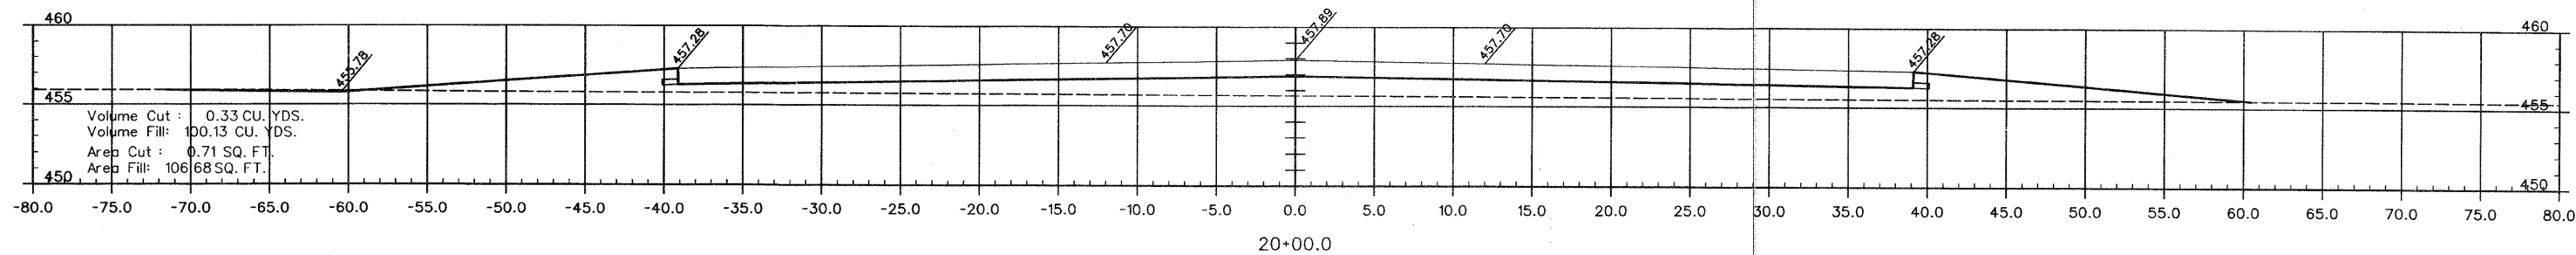

SCALE 1" = 5'	INDUSTRIAL PARK DRIVE - PHASE III
DATE MARCH 2011	CROSS SECTIONS
DRAWN BY SDR	STA. 19+25 TO STA. 20+00