


PLAN	SURVEYED	BY	DATE
	NOTED		
	PLANNED		
	DESIGNED		
	CHECKED		
	APPROVED		
	DATE		

PROFILE	SURVEYED	BY	DATE
	NOTED		
	PLANNED		
	DESIGNED		
	CHECKED		
	APPROVED		
	DATE		

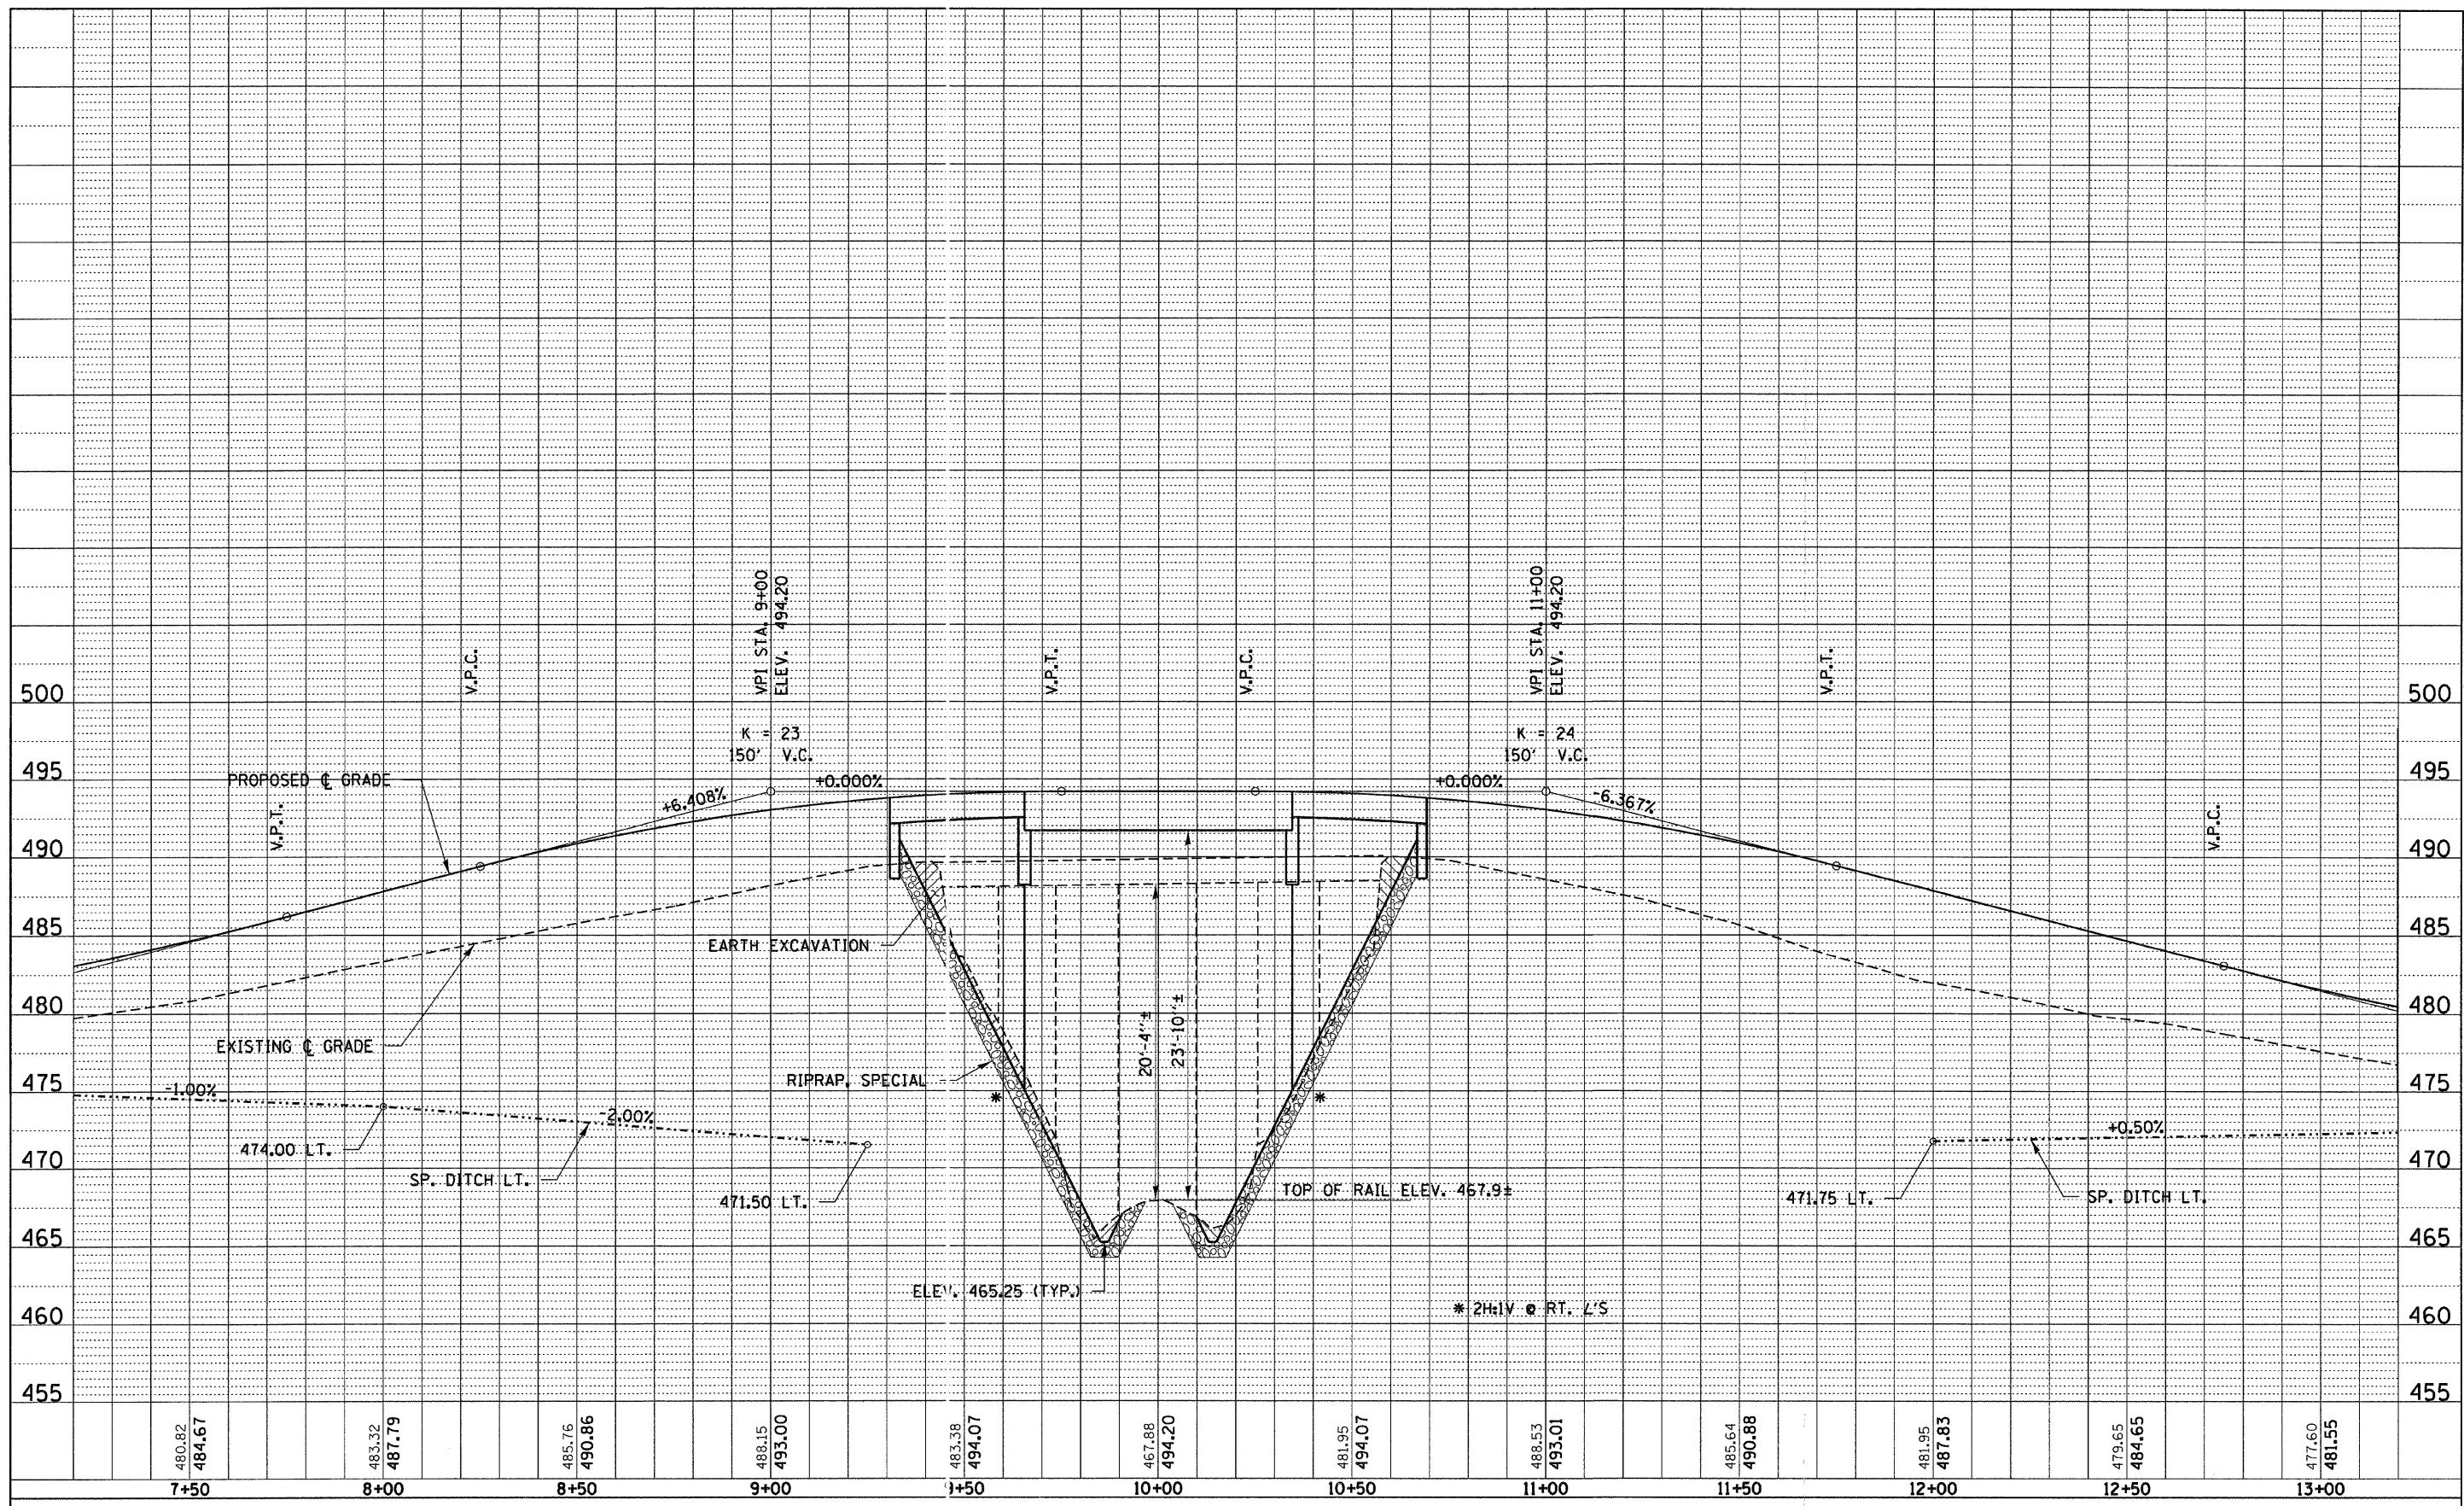

FILE NAME = 090172-sht:pp3.dgn	USER NAME =	DESIGNED - L.F.S.	REVISED -	STATE OF ILLINOIS JEFFERSON COUNTY HIGHWAY DEPARTMENT	PROFILE DENKER ROAD	T.R.	SECTION	COUNTY	TOTAL SHEETS	SHEET NO.
HAMPTON, LENZINI AND RENWICK, INC. 308 STEVENSON DRIVE, SUITE 501 SPRINGFIELD, ILLINOIS 62763	PLLOT SCALE =	DRAWN - D.T.M.	REVISED -			165B	05-16113-00-BR	JEFFERSON	34	7
ILLINOIS PROFESSIONAL DESIGN FIRM 15 / 14 / 98 CORP. 184.00000	PLLOT DATE = 2/4/2011	CHECKED - S.W.M.	REVISED -			WEBBER ROAD DISTRICT		CONTRACT NO. 99440		
		DATE - 05/19/10	REVISED -			FED. ROAD DIST. NO.		ILLINOIS FED. AID PROJECT		
						SCALE: H20+V5	SHEET NO. 3 OF 4 SHEETS	STA. 8+00.00 TO STA. 13+00.00		