


DATE	
BY	
ORIGINAL SURVEY	
FINAL SURVEY	
PLOTTED	
NOTE BOOK	
AREAS CHECKED	
NO.	

DATE	
BY	
ORIGINAL SURVEY	
FINAL SURVEY	
PLOTTED	
NOTE BOOK	
AREAS CHECKED	
NO.	

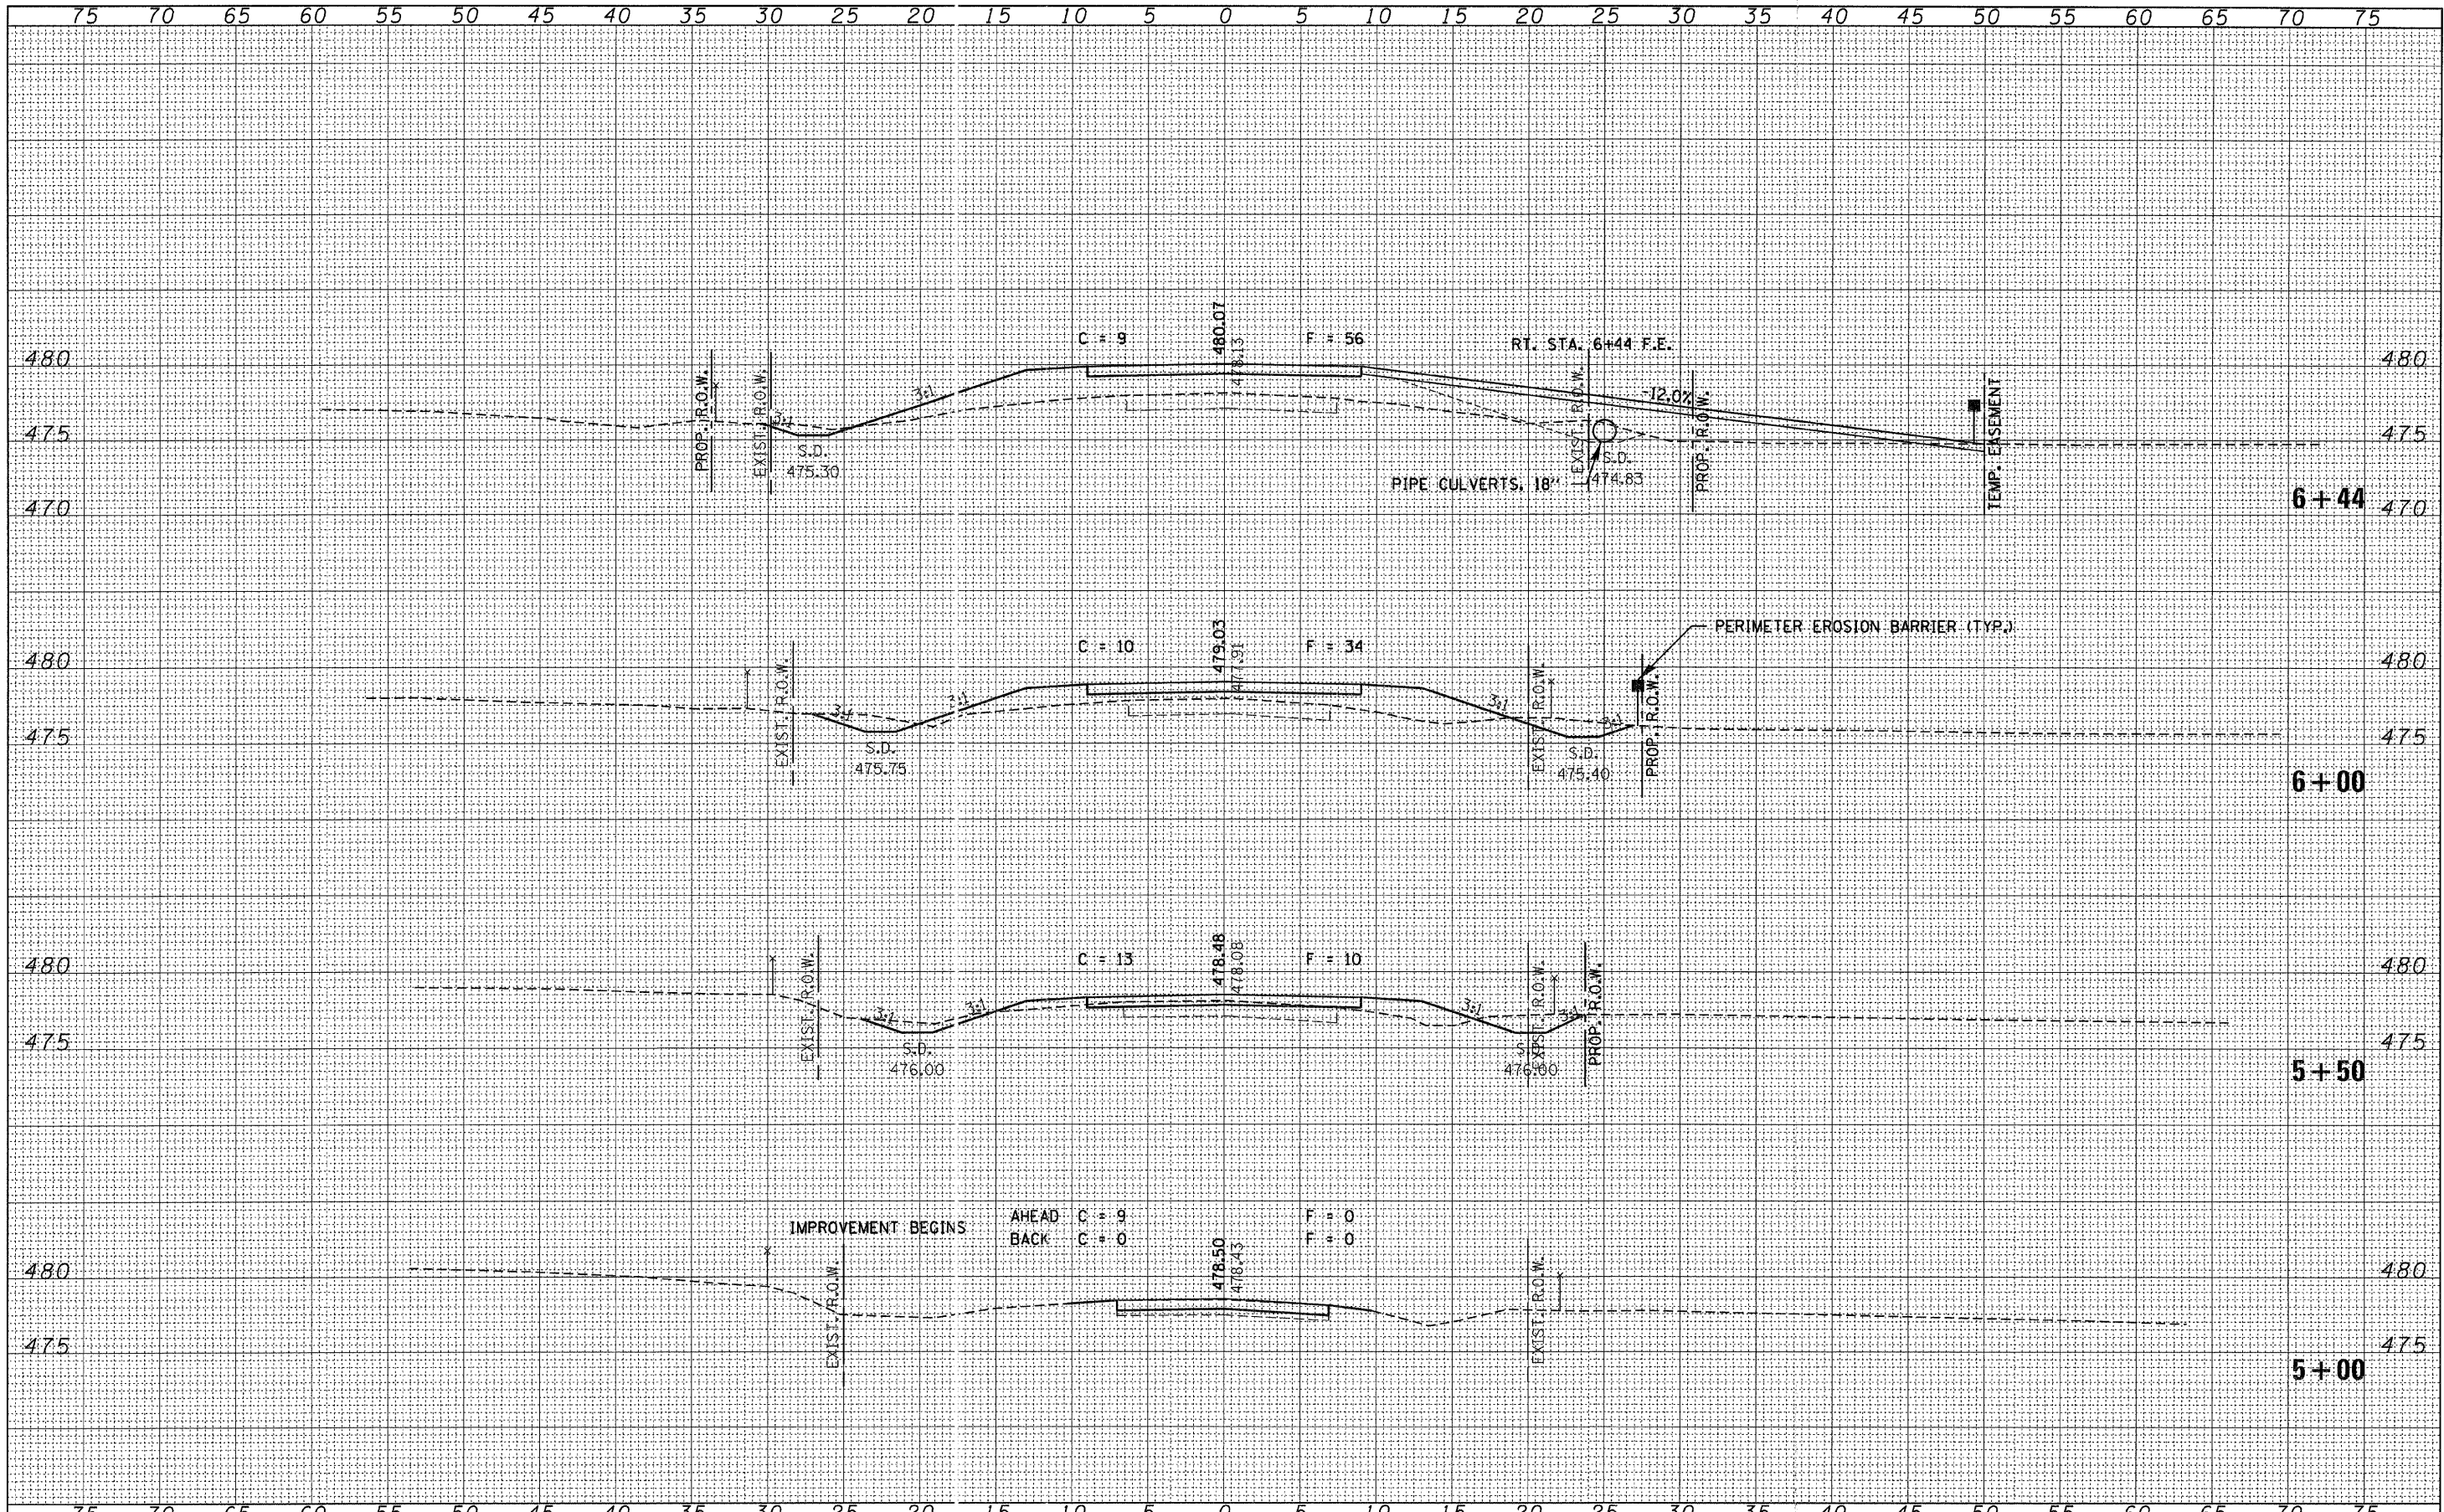

FILE NAME = 090172-ah-sss.dgn	USER NAME =	DESIGNED - L.F.S.	REVISED -	STATE OF ILLINOIS JEFFERSON COUNTY HIGHWAY DEPARTMENT	CROSS SECTIONS				T.R.	SECTION	COUNTY	TOTAL SHEETS	SHEET NO.
HAMPTON, LENZINI AND RENWICK, INC.		DRAWN - D.T.M.	REVISED -		DENKER ROAD				165	05-16113-00-BR	JEFFERSON	33	10
3008 STEVENSON DRIVE, SUITE 201		CHECKED - S.W.M.	REVISED -		SCALE: 5H:5V	SHEET NO.	OF	SHEETS	STA. 5+00	TO STA. 6+44	WEBBER ROAD DISTRICT		
ILLINOIS PROFESSIONAL DESIGN FIRM		DATE - 11/13/09	REVISED -		CONTRACT NO. 99440								
13 / PE / SE CORP. 164.000009					ILLINOIS FED. AID PROJECT								