


DATE	
BY	
FINAL SURVEY	SURVEYED
NOTE BOOK	PLOTTED
NO.	REVISIONS
	AREAS CHECKED

DATE	
BY	
ORIGINAL SURVEY	SURVEYED
NOTE BOOK	PLOTTED
NO.	REVISIONS
	AREAS CHECKED

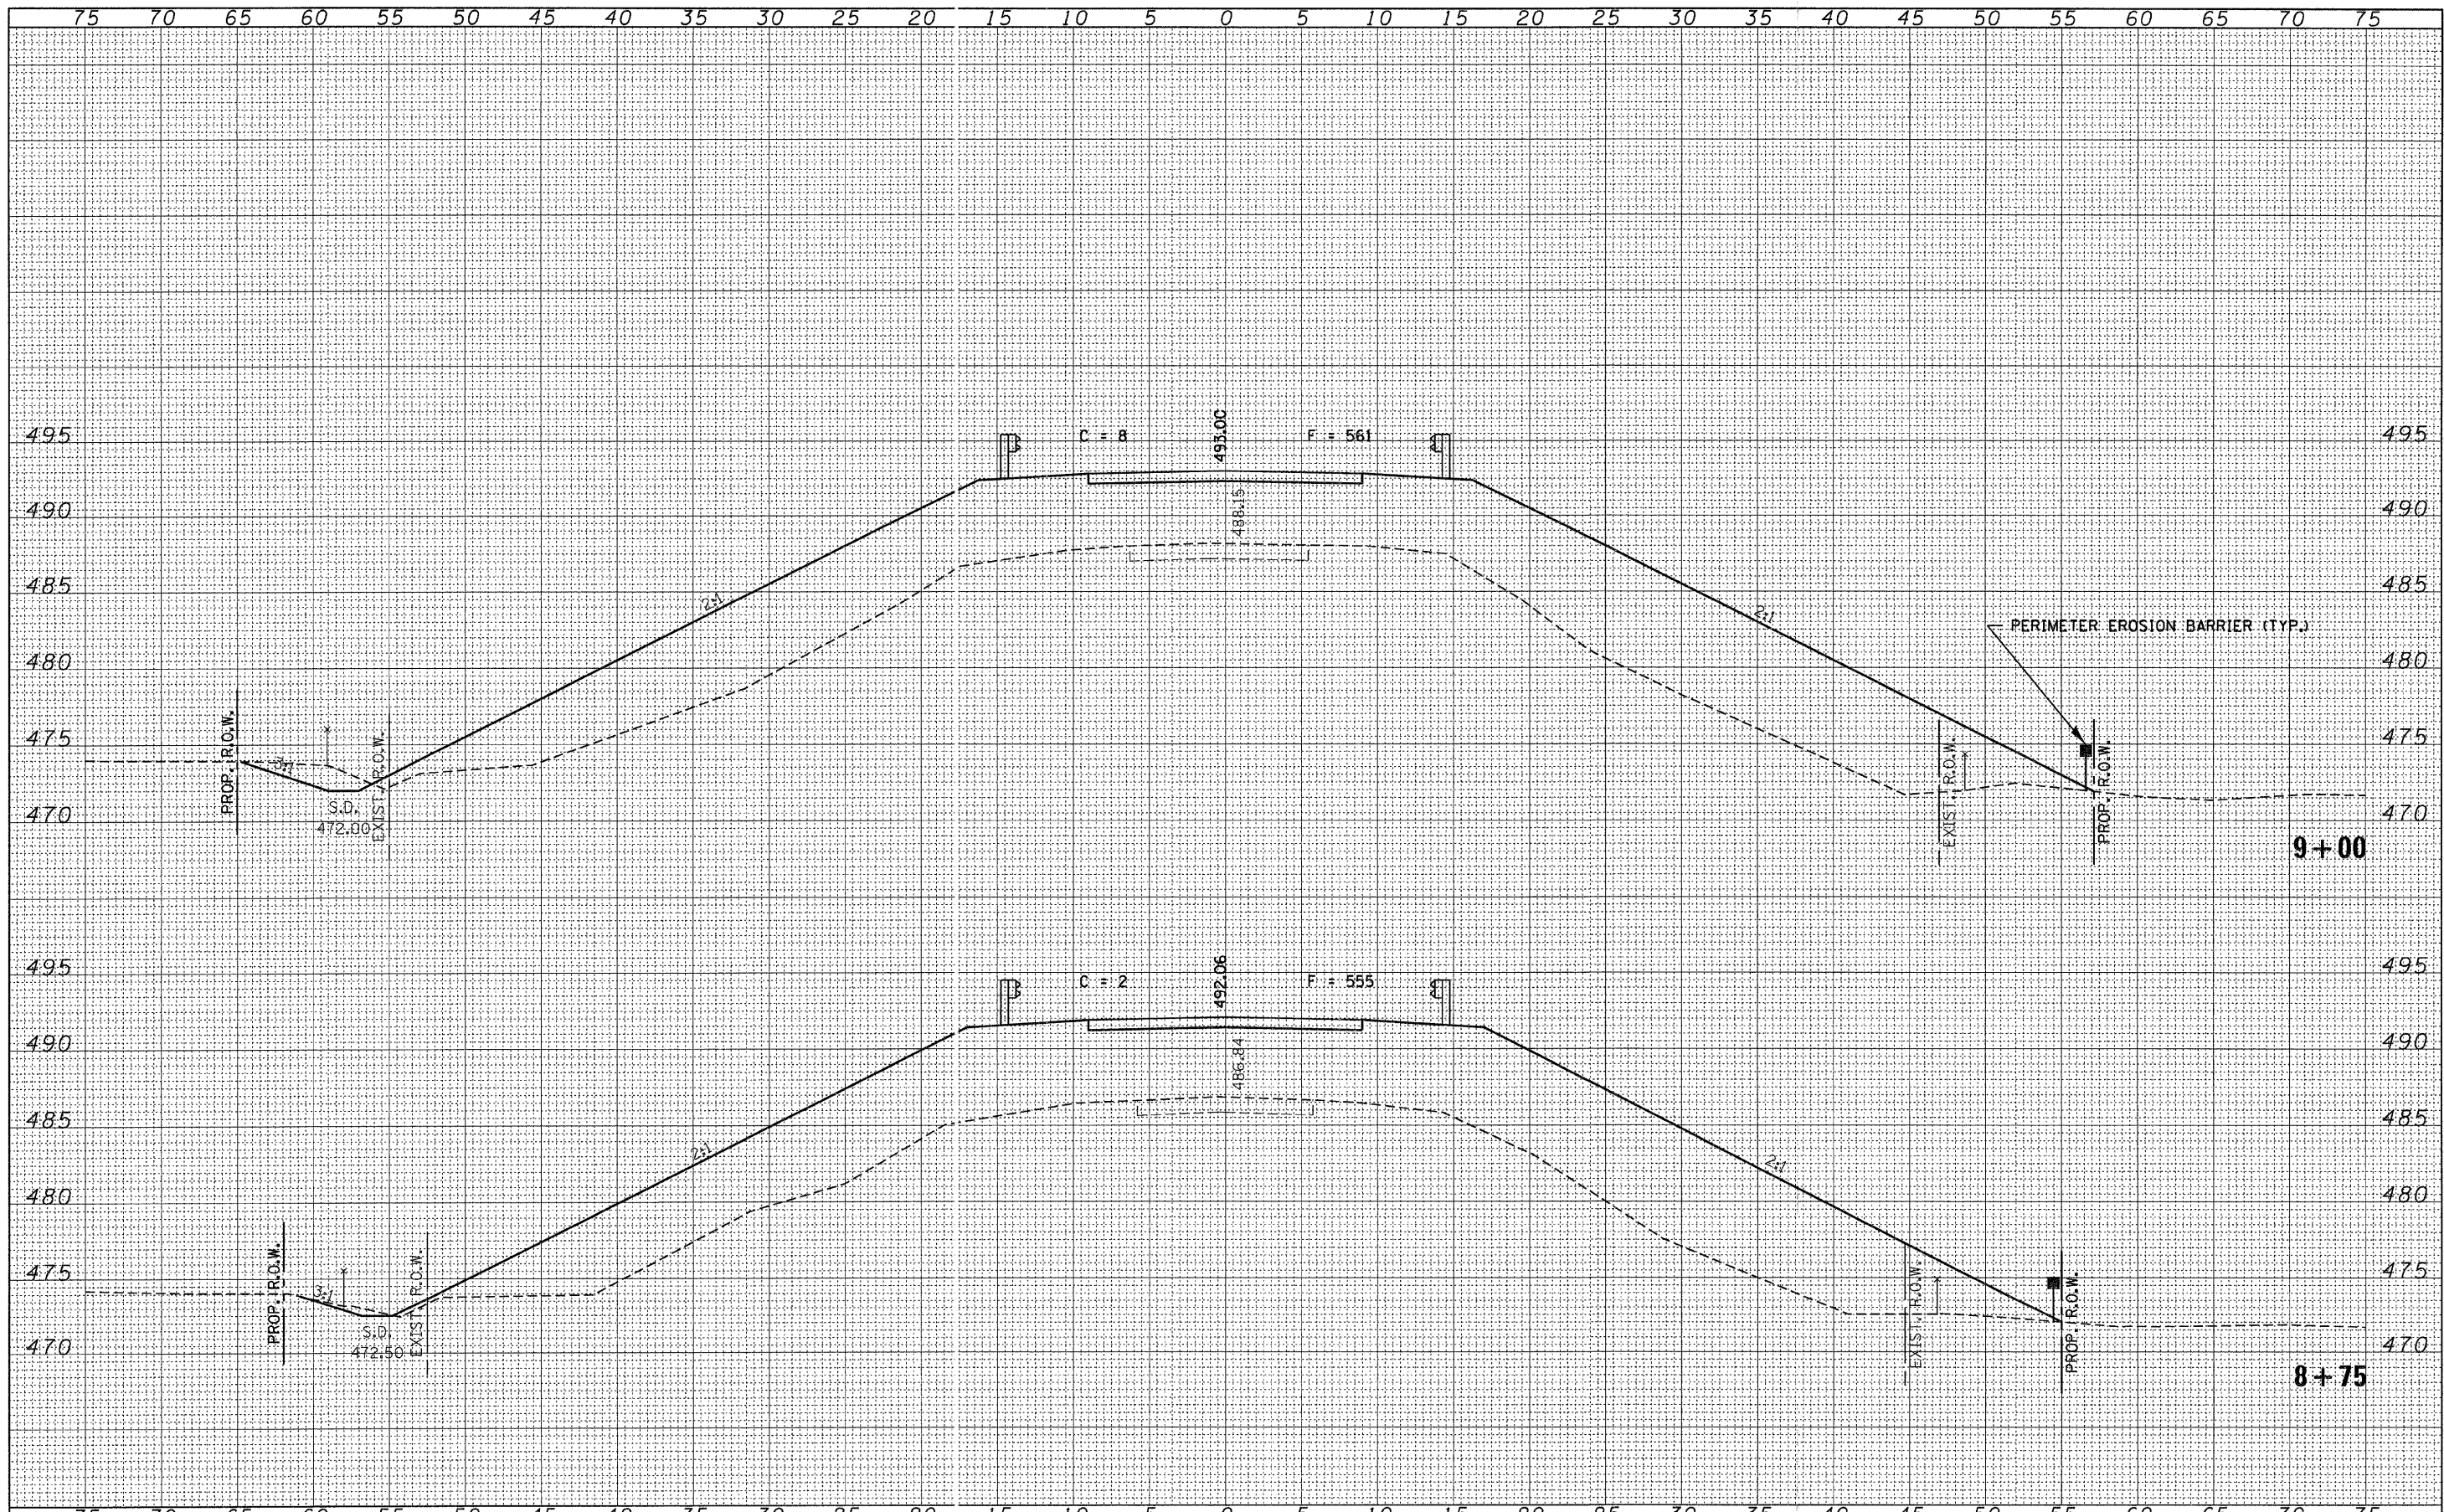

FILE NAME = 090172-ahf-axx.dgn	USER NAME =	DESIGNED - L.F.S.	REVISED -	<b>STATE OF ILLINOIS</b> <b>JEFFERSON COUNTY HIGHWAY DEPARTMENT</b>	<b>CROSS SECTIONS</b> <b>DENKER ROAD</b>			T.R.	SECTION	COUNTY	TOTAL SHEETS	SHEET NO.
HAMPTON, LENZINI AND RENWICK, INC.		DRAWN - D.T.M.	REVISED -					165	05-16113-00-BR	JEFFERSON	33	13
3805 STEVENSON DRIVE, SUITE 201 SPRINGFIELD, ILLINOIS 62763	PLOT SCALE =	CHECKED - S.W.M.	REVISED -					WEBBER ROAD DISTRICT				CONTRACT NO. 99440
ILLINOIS PROFESSIONAL DESIGN FIRM LS / PE / SE CORP. 184.000889	PLOT DATE = 2/4/2011	DATE - 11/13/09	REVISED -					ILLINOIS FED. AID PROJECT				
								SCALE: 5H:5V	SHEET NO.	OF SHEETS	STA. 8+75	TO STA. 9+00