


BY	DATE
FINAL SURVEY	SURVEYED
NOTE BOOK	PLOTTED
NO.	AREA CHECKED

BY	DATE
ORIGINAL SURVEY	SURVEYED
NOTE BOOK	PLOTTED
NO.	AREA CHECKED

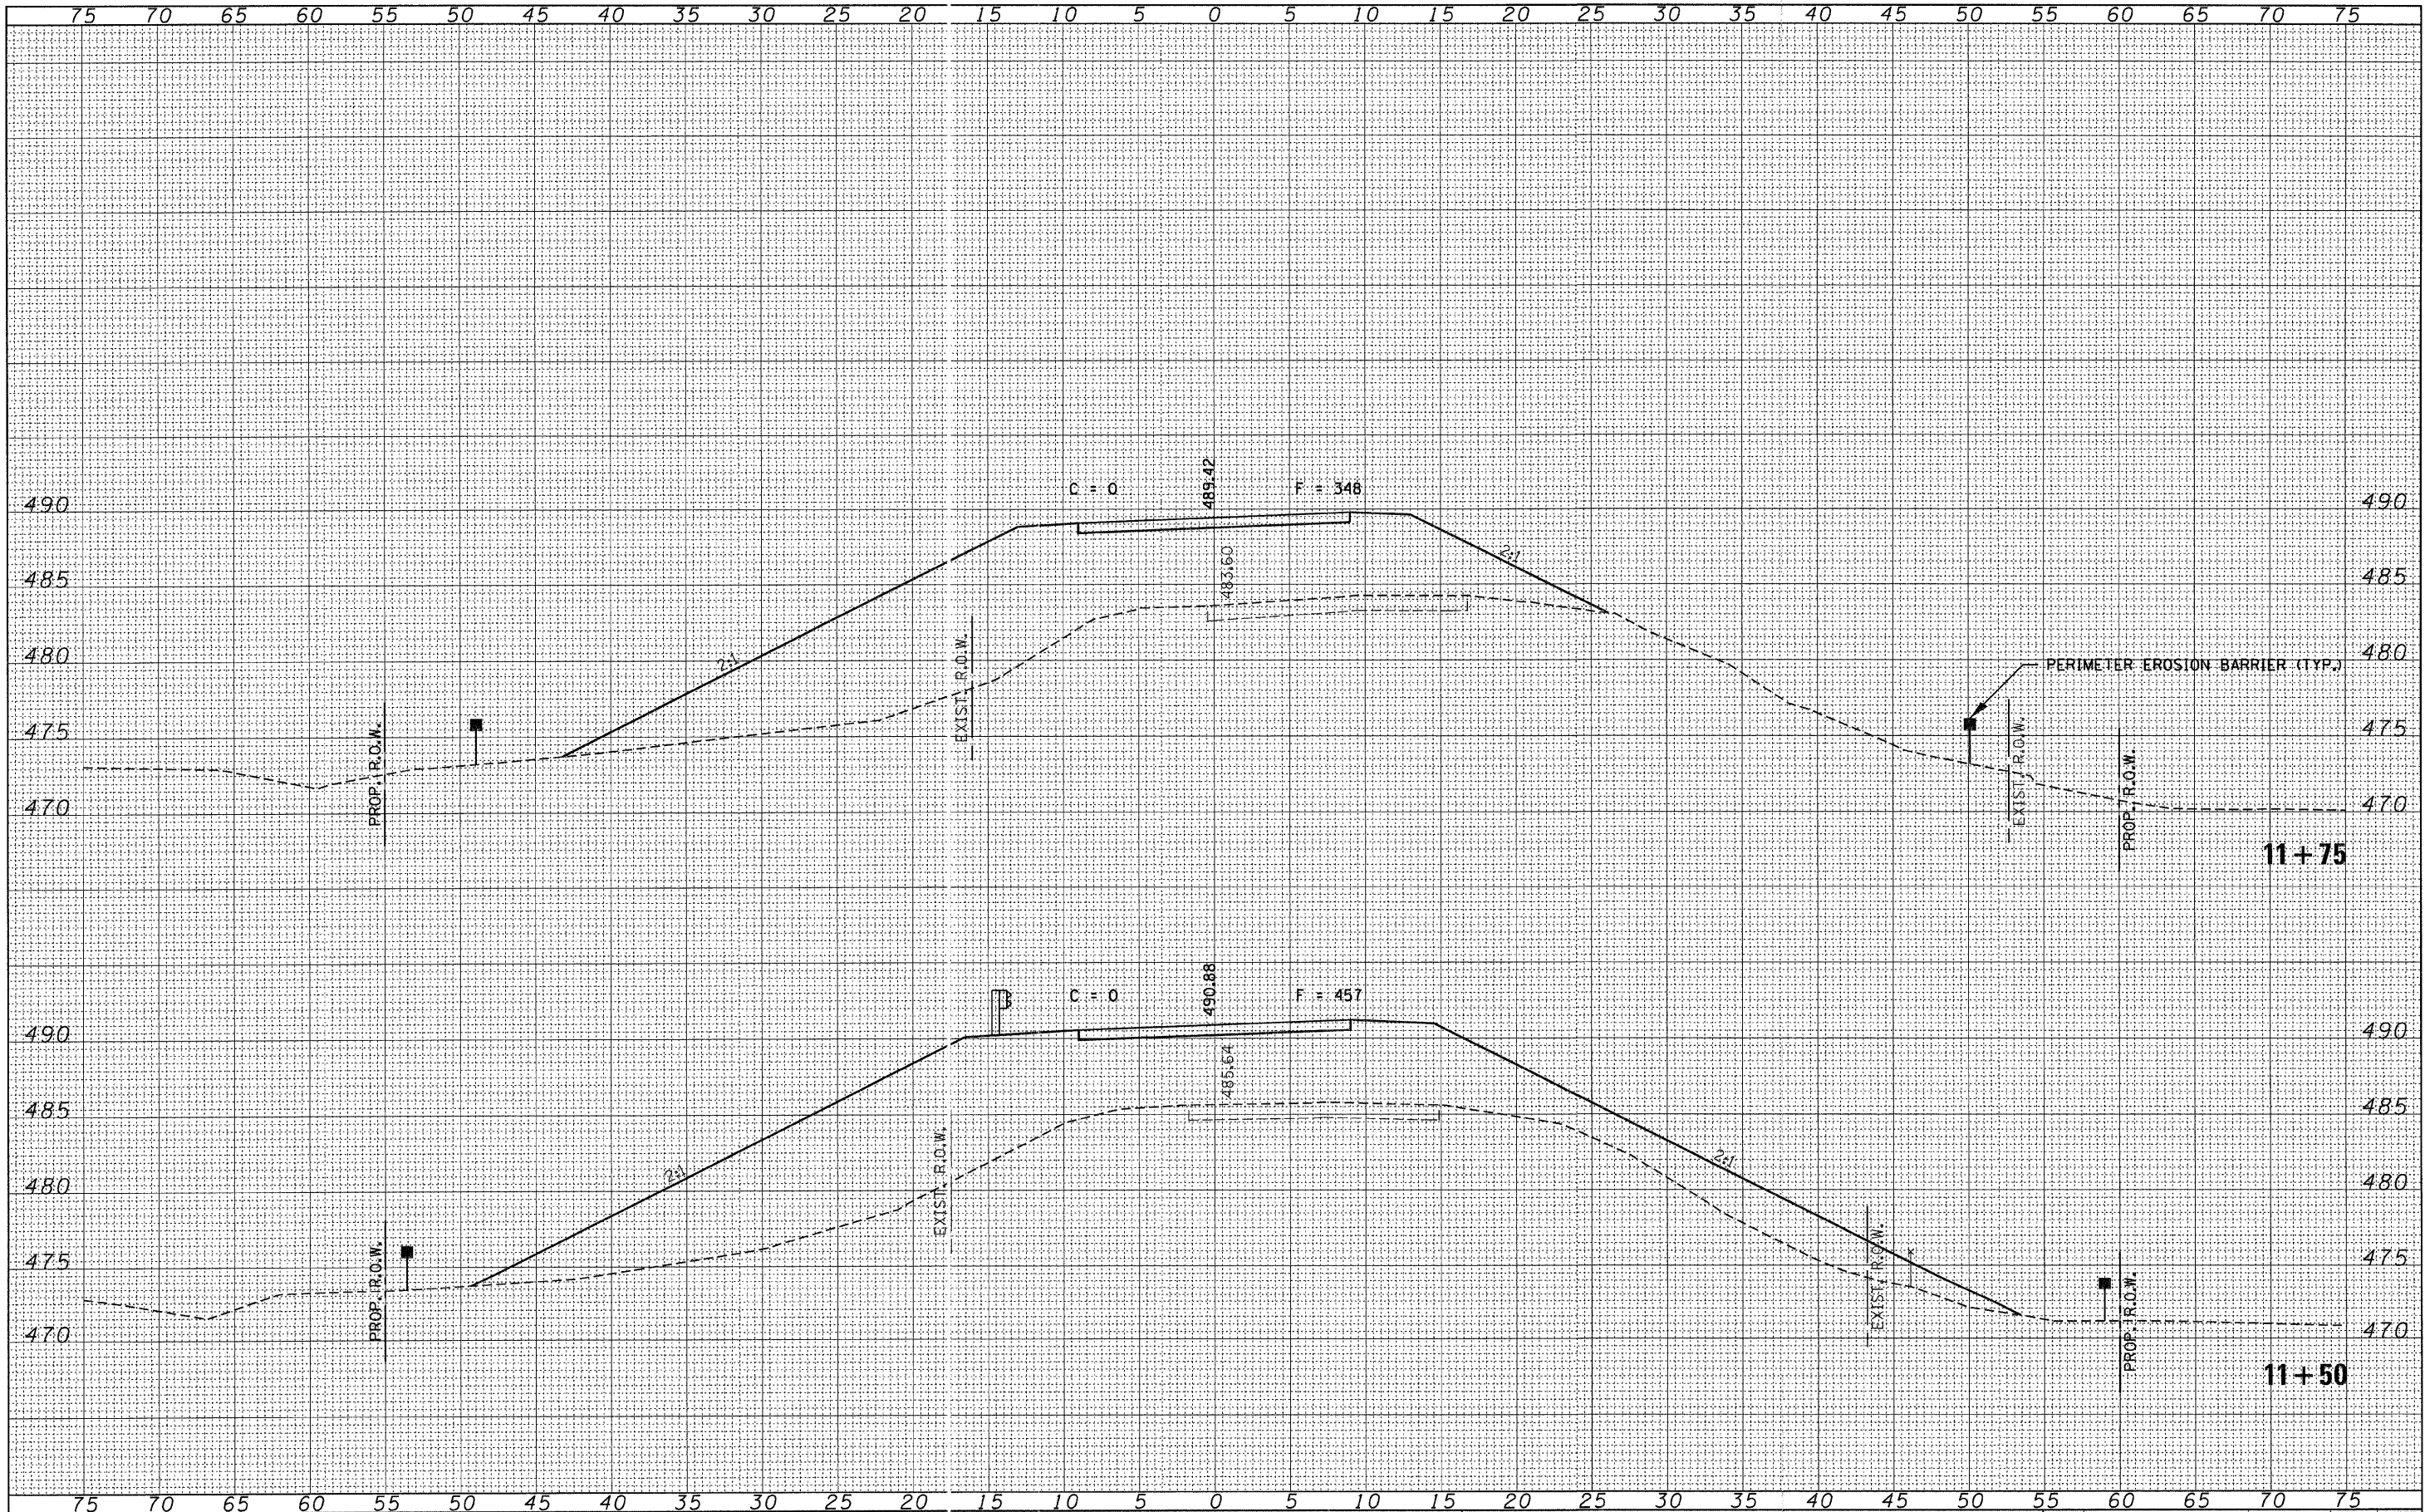

FILE NAME = 090172-ahf-sss.dgn
HAMPTON, LENZINI AND RENWICK, INC.
 3048 STEVENSON DRIVE, SUITE 201
 SPRINGFIELD, ILLINOIS 62763
 ILLINOIS PROFESSIONAL DESIGN FIRM
 LS / PE / SE CORP. 194.007069

USER NAME =
 PLOT SCALE =
 PLOT DATE = 2/4/2011

DESIGNED - L.F.S.
 DRAWN - D.T.M.
 CHECKED - S.W.M.
 DATE - 11/13/09

REVISED -
 REVISED -
 REVISED -
 REVISED -

STATE OF ILLINOIS
JEFFERSON COUNTY HIGHWAY DEPARTMENT

CROSS SECTIONS
DENKER ROAD

SCALE: 5H:5V SHEET NO. OF SHEETS STA. 11+50 TO STA. 11+75

T.R.	SECTION	COUNTY	TOTAL SHEETS	SHEET NO.
165	05-16113-00-BR	JEFFERSON	33	18
WEBBER ROAD DISTRICT			CONTRACT NO. 99440	
ILLINOIS FED. AID PROJECT				