


75 70 65 60 55 50 45 40 35 30 25 20 15 10 5 0 5 10 15 20 25 30 35 40 45 50 55 60 65 70 75

FINAL SURVEY	SURVEYED	DATE
NOTE BOOK NO.	PLOTTED	
	REPLATE	
	AREAS	
	CHECKED	

ORIGINAL SURVEY	SURVEYED	DATE
NOTE BOOK NO.	PLOTTED	
	REPLATE	
	AREAS	
	CHECKED	

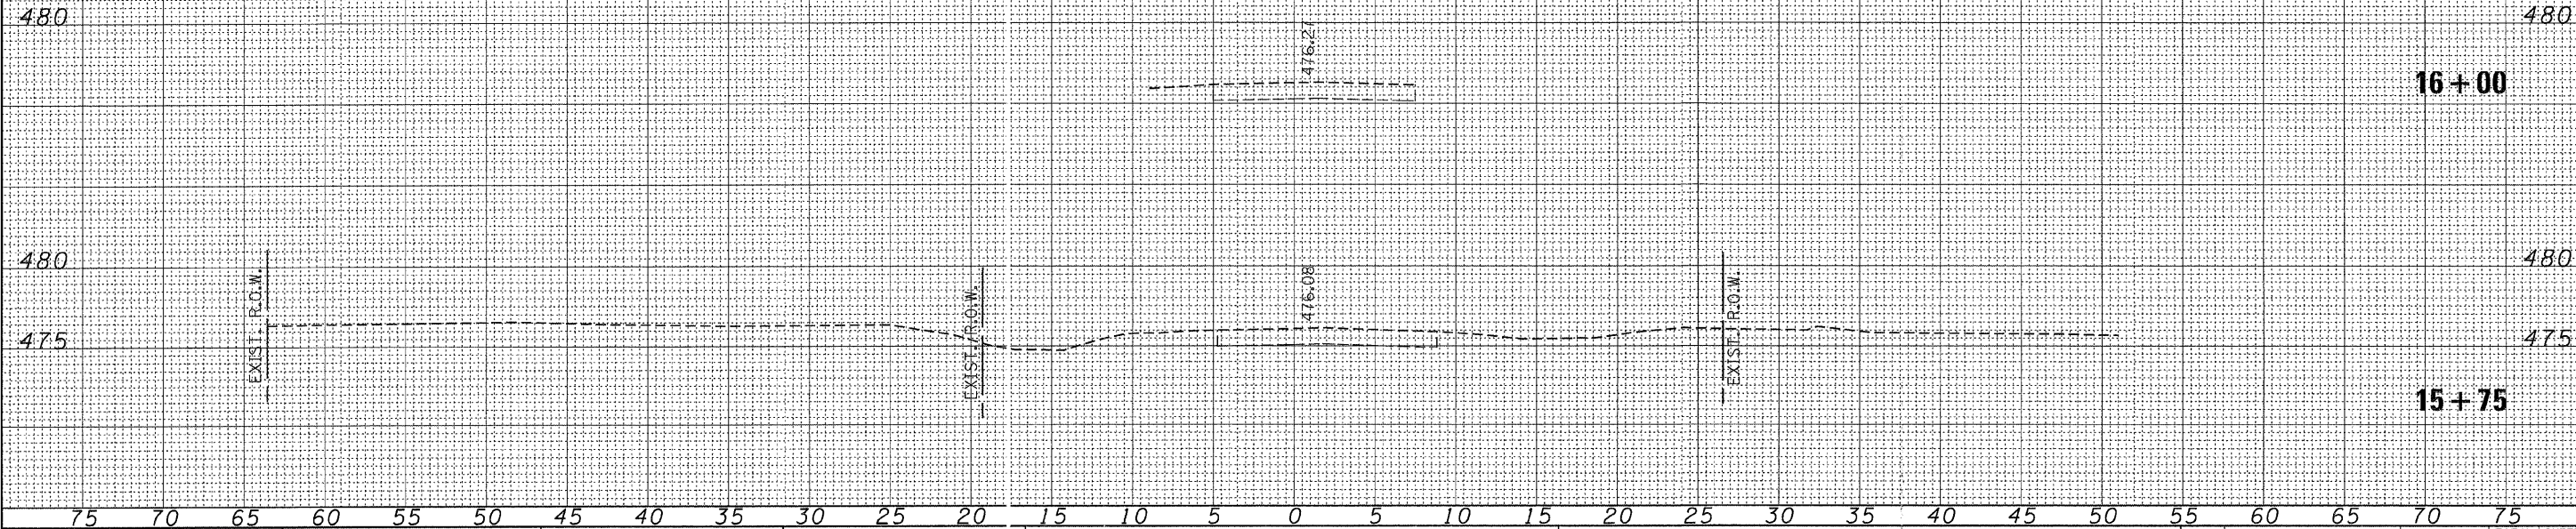

FILE NAME = 090172-ent-xxx.dgn
HAMPTON, LENZINI AND RENWICK, INC.
 3685 STEVENSON DRIVE, SUITE 201
 SPRINGFIELD, ILLINOIS 62703
 ILLINOIS PROFESSIONAL DESIGN FIRM
 LS / PE / SE CORP. 184.000899

USER NAME =	DESIGNED - L.F.S.	REVISED -
PLOT SCALE =	DRAWN - D.T.M.	REVISED -
PLOT DATE = 2/4/2011	CHECKED - S.W.M.	REVISED -
	DATE - 11/13/09	REVISED -

STATE OF ILLINOIS
JEFFERSON COUNTY HIGHWAY DEPARTMENT

CROSS SECTIONS
DENKER ROAD

SCALE: 5H:5V SHEET NO. OF SHEETS STA. 15+75 TO STA. 16+00

T.R.	SECTION	COUNTY	TOTAL SHEETS	SHEET NO.
165	05-16113-00-BR	JEFFERSON	33	22
WEBBER ROAD DISTRICT			CONTRACT NO. 99440	
ILLINOIS FED. AID PROJECT				