


TR	SECTION	COUNTY	TOTAL SHEETS	SHEET NO.
28A	07-08137-00-BR	WHITE	13	3
FED. ROAD DIST. NO. 9 ILLINOIS		FED. AID PROJECT		
PROJECT# BROS-193(038)		CONTRACT# 99441		
JOB NO. C-99-546-07		BEAR CREEK TRIB		
LEC JOB # HD9L007WH				

405 W. STATE ST  
SUITE 1  
PRINCETON, IN  
47670  
PHONE:  
(812) 386-7611  
FAX:  
(812) 385-2812



PROFESSIONAL DESIGN FIRM  
LAND SURVEY & PROFESSIONAL ENGINEERING CORPORATION  
184-000887  
(62-032435)(35-002769)

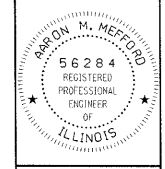

AARON M. MEFFORD  
NAME  
*Aaron M. Mefford*  
SIGNATURE  
DATE  
2-15-11  
IL-30-11  
EXPIRES

TOWNSHIP ROUTE 28A  
OVER BEAR CREEK TRIBUTARY  
WHITE COUNTY, ILLINOIS

SHEET TITLE:

CROSS-SECTIONS

SCALE: 1" = 5'







BY: AMM

DATE: 2011

REV:

3 OF 13 SHEETS

SHEET NO. 3

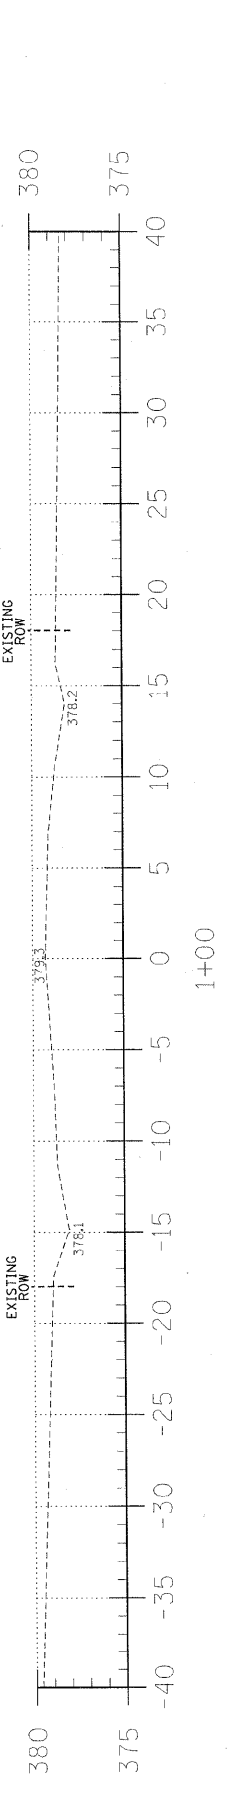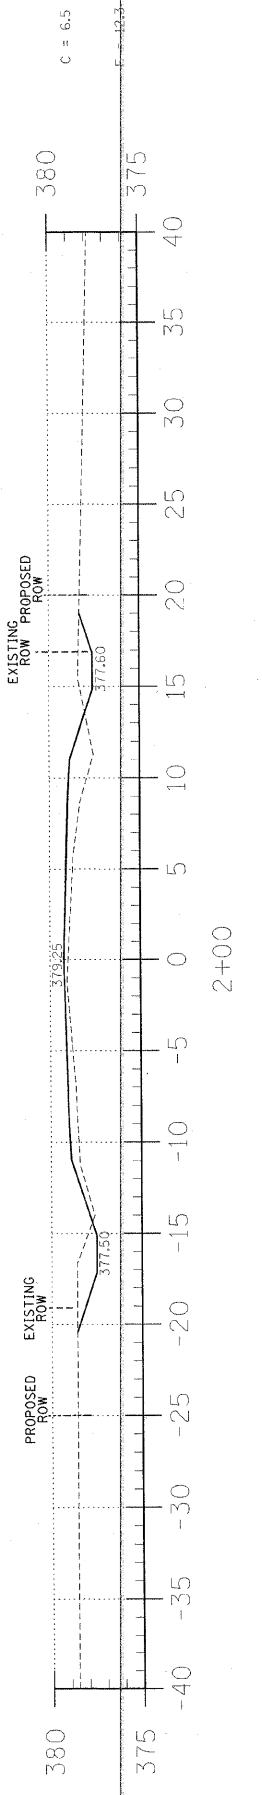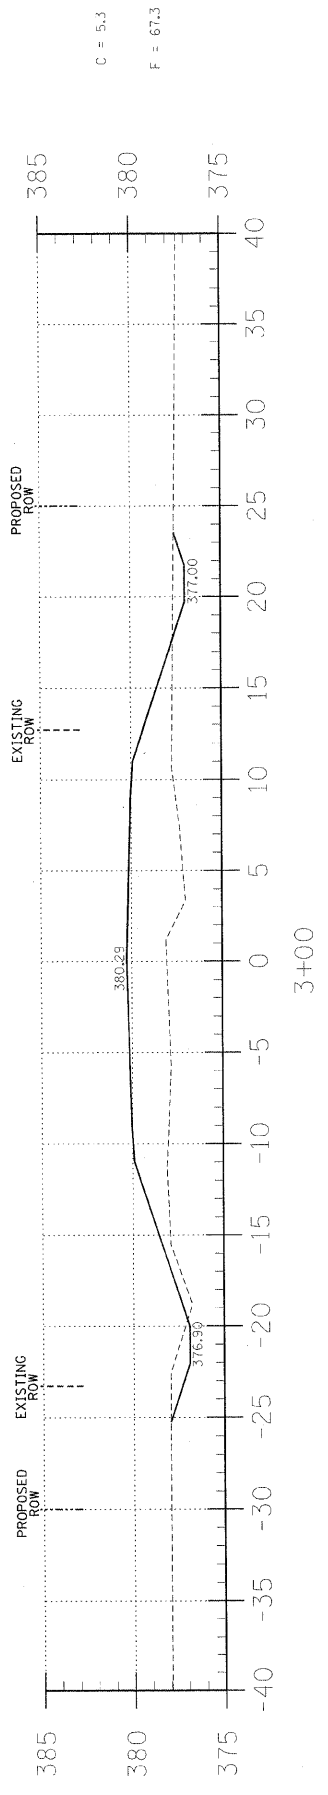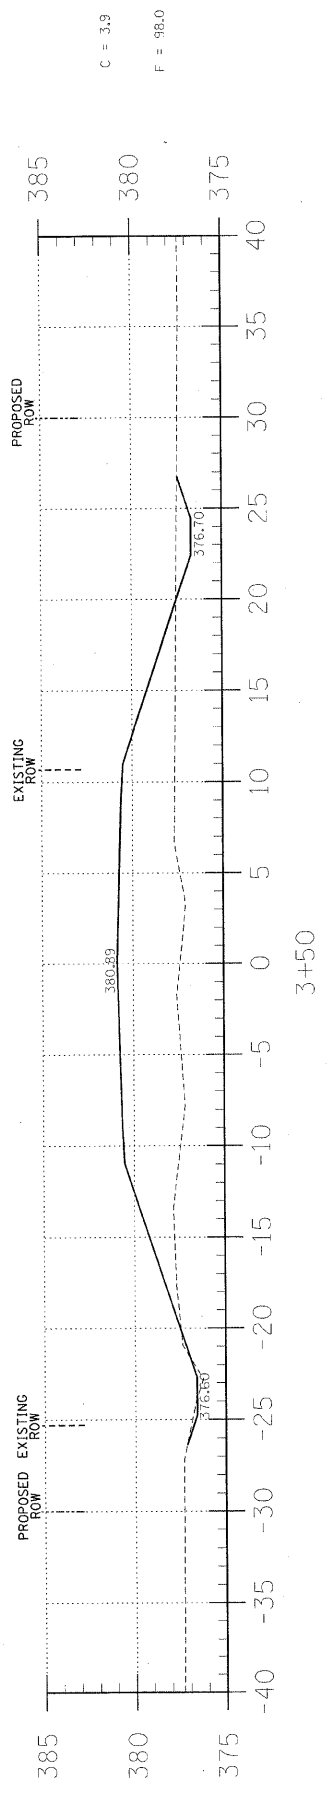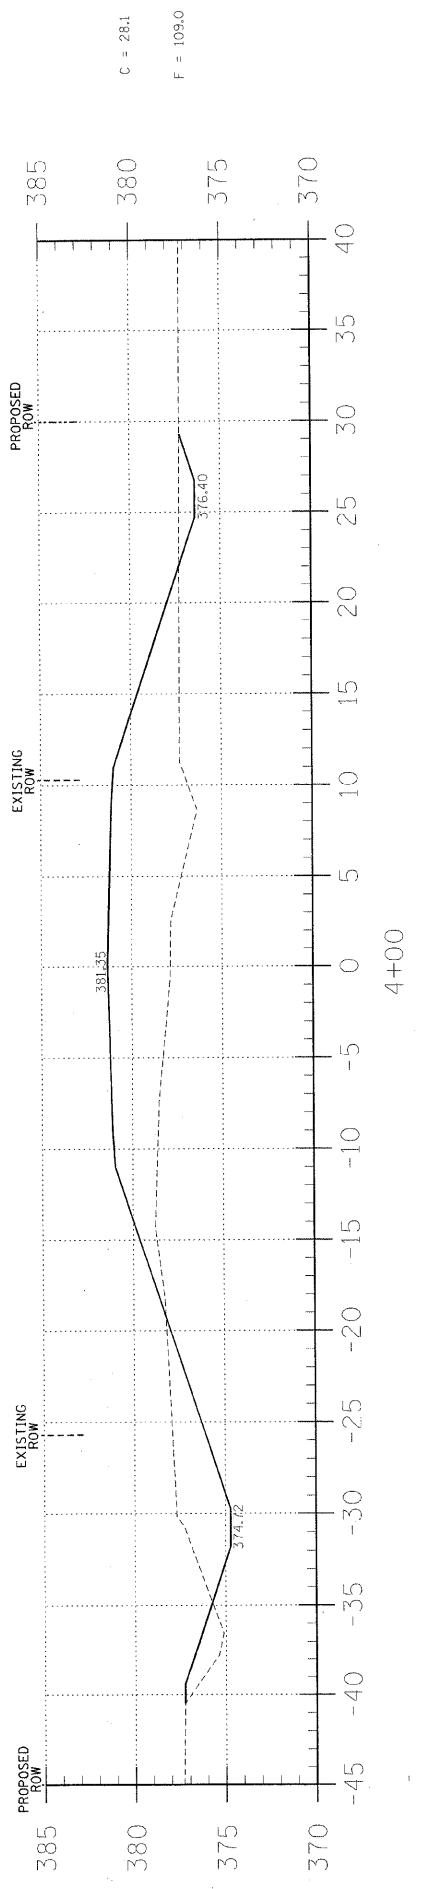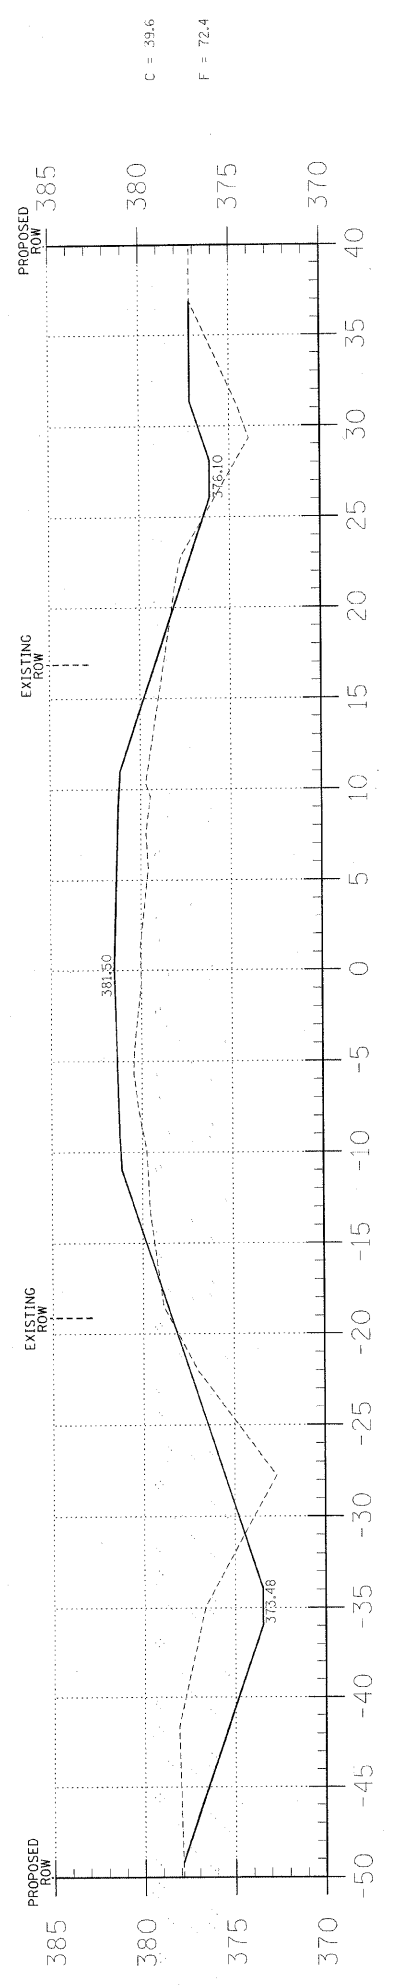

EARTHWORK SCHEDULE

LOCATION	EARTH EXCAVATION	CHANNEL EXCAVATION	ESTIMATED UNSUITABLE MATERIAL	SUITABLE MATERIAL ADJUSTED FOR SHRINKAGE	EMBANKMENT	EARTHWORK BALANCE WASTE (+) OR SHORTAGE (-)
	CUBIC YARD	CUBIC YARD	CUBIC YARD	CUBIC YARD	CUBIC YARD	CUBIC YARD
STA 0+00 TO 4+71.8	165.4	0.0	0.0	124.1	701.5	-577.4
STA 4+71.8 TO 5+28.2	0.0	440.0	220.0	165.0	0.0	165.0
STA 5+28.2 TO 10+00	10.0	0.0	0.0	7.5	672.5	-665.0
TOTAL	175.4	440.0	220.0	296.6	1374.0	-1077.4