


664		EX. 667.7	PROP.	
666		EX. 667.9	PROP.	
668		EX. 667.9	PROP.	
670		EX. 667.8	PROP.	
672		EX. 667.9	PROP. 667.63	
674		EX. 668.0	PROP. 667.54	
676		EX. 667.9	PROP. 667.56	
		EX. 667.9	PROP. 667.58	
		EX. 668.0	PROP. 667.61	
		EX. 668.1	PROP. 667.63	
		EX. 668.1	PROP. 667.65	
		EX. 668.1	PROP. 667.68	
		EX. 668.2	PROP. 667.70	
		EX. 668.3	PROP. 667.72	
		EX. 668.4	PROP. 667.75	
		EX. 668.6	PROP. 667.77	
		EX. 668.7	PROP. 667.79	
		EX. 668.8	PROP. 667.82	
		EX. 668.8	PROP. 667.91	
		EX. 668.9	PROP. 668.31	
		EX. 668.7	PROP. 668.51	
		EX. 668.8	PROP. 668.52	
		EX. 668.8	PROP. 668.53	
		EX. 668.8	PROP. 668.54	
		EX. 668.8	PROP. 668.55	
		EX. 668.9	PROP. 668.56	
		EX. 669.0	PROP. 668.57	
664				664

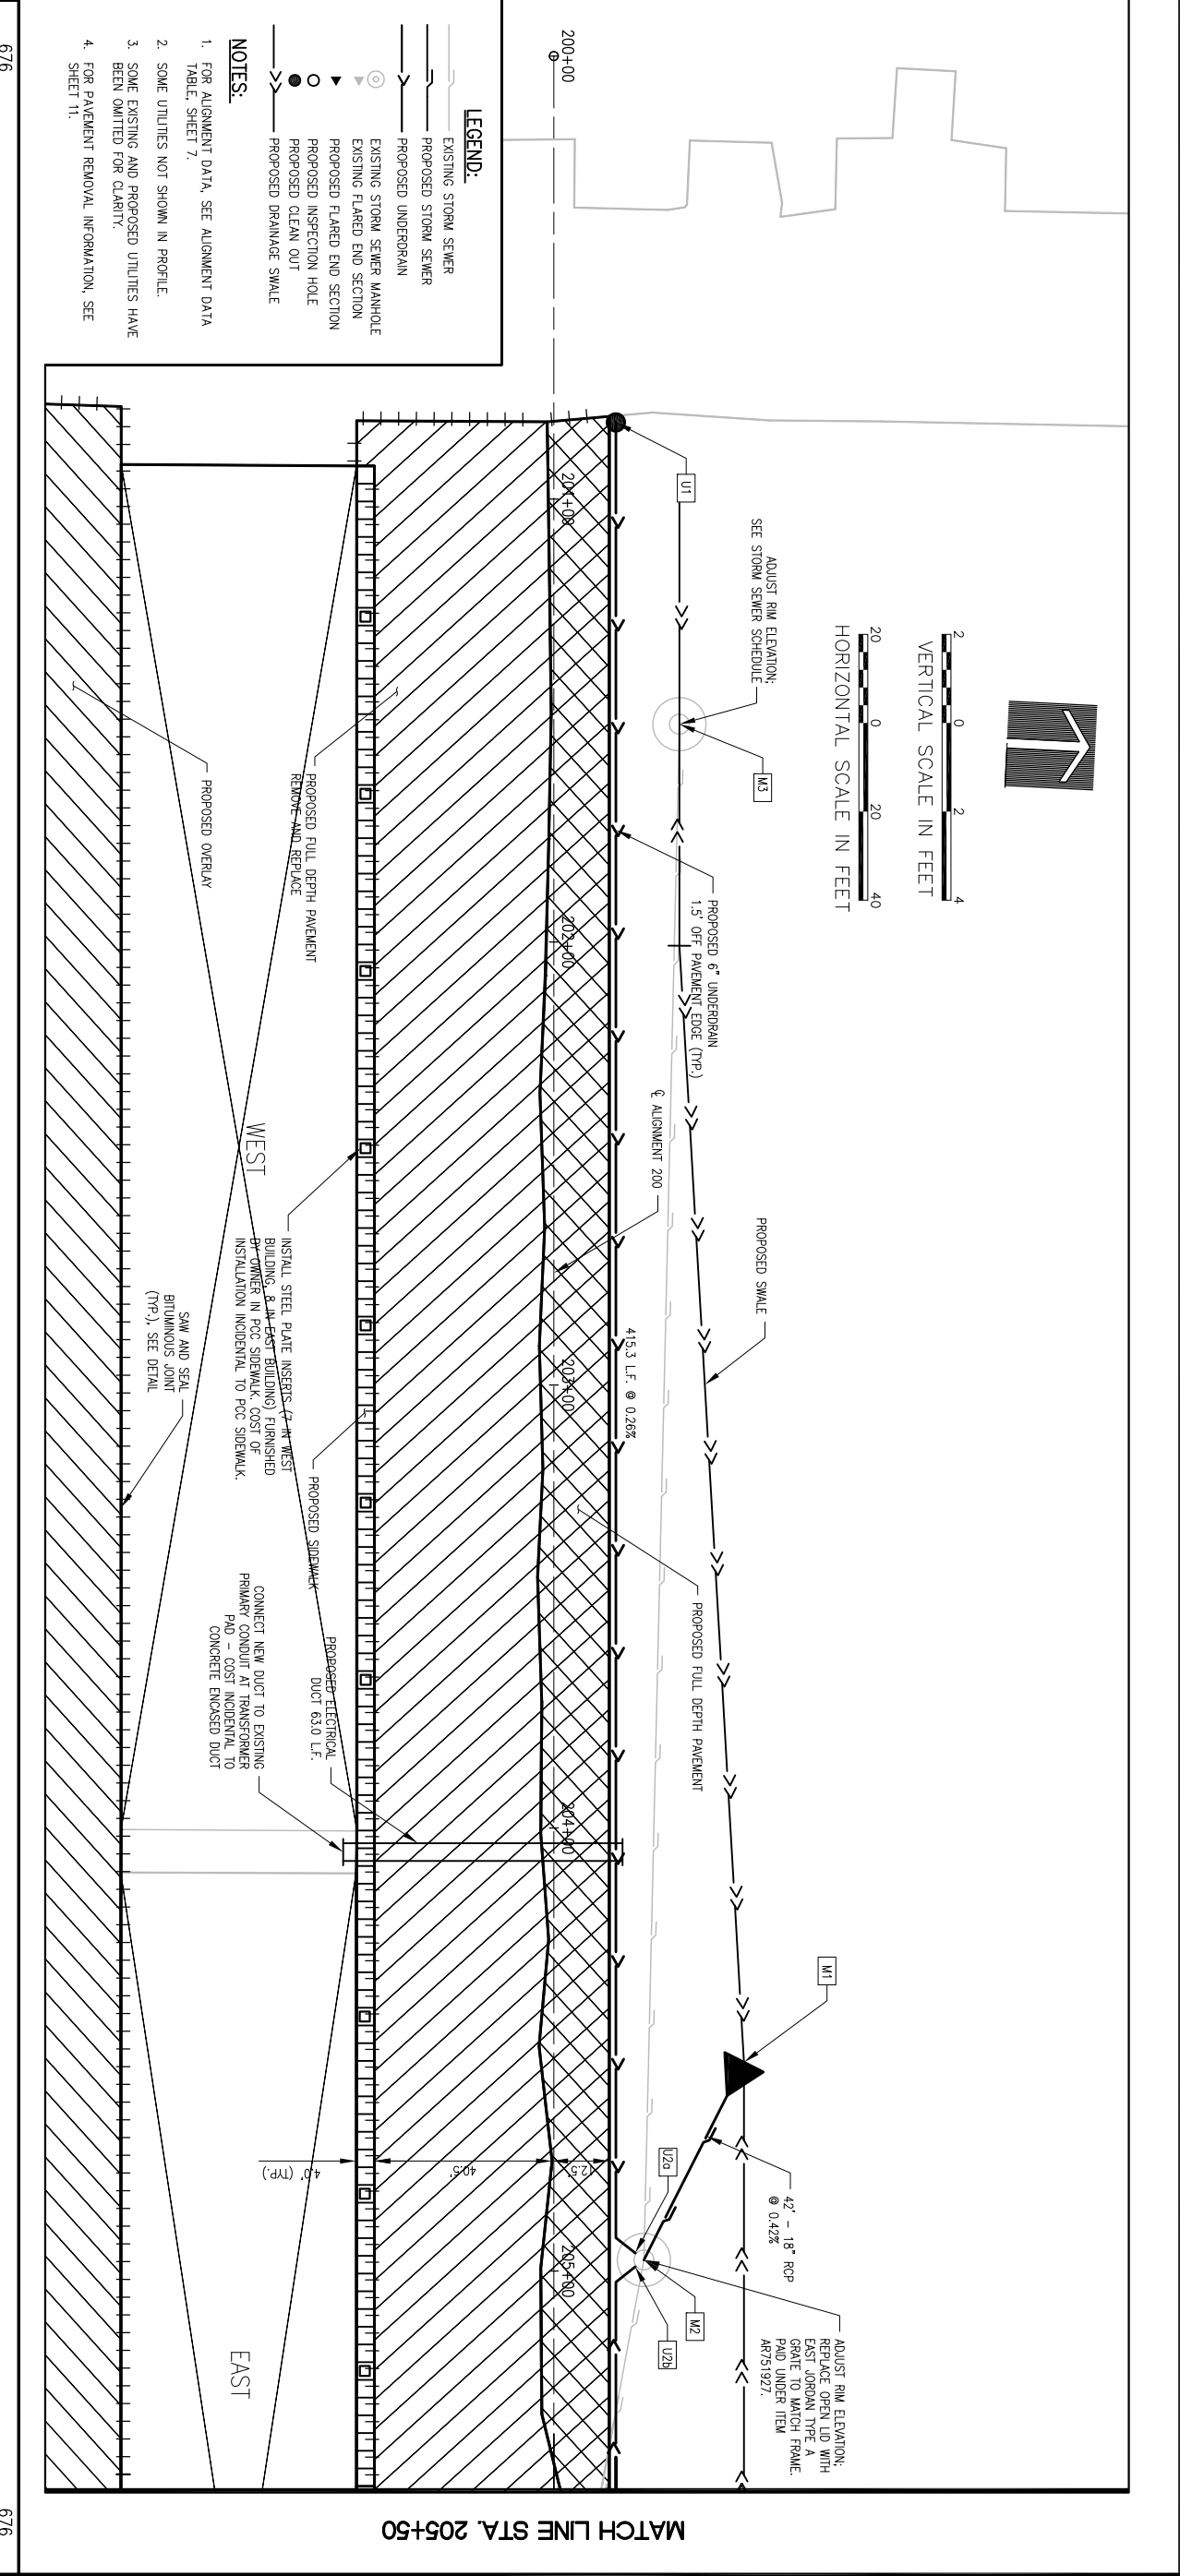


LEGEND:

- EXISTING STORM SEWER
- PROPOSED STORM SEWER
- PROPOSED UNDERDRAIN
- ⊙ EXISTING STORM SEWER MANHOLE
- ⊙ EXISTING FLARED END SECTION
- ⊙ PROPOSED FLARED END SECTION
- ⊙ PROPOSED INSPECTION HOLE
- PROPOSED CLEAN OUT
- PROPOSED DRAINAGE SWALE

NOTES:

- FOR ALIGNMENT DATA, SEE ALIGNMENT DATA TABLE, SHEET 7.
- SOME UTILITIES NOT SHOWN IN PROFILE.
- SOME EXISTING AND PROPOSED UTILITIES HAVE BEEN OMITTED FOR CLARITY.
- FOR PAVEMENT REMOVAL INFORMATION, SEE SHEET 11.

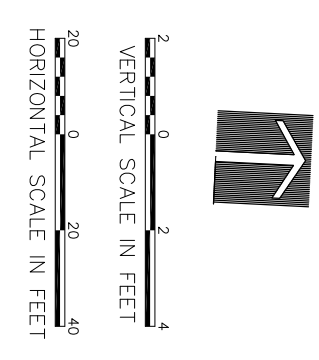

<p>12</p> <p>12 of 38 sheets</p>	<p>PLAN & PROFILE ALIGNMENT 200 STA. 200+00 - 205+50</p>	<p>Hanson Professional Services Inc. 815 Commerce Drive Suite 200 Oak Brook, Illinois 60523</p>	<p>Hanson No. 10A0072 Filename 12-PLAN & PROFILE Scale 1"=20' Date APRIL 22, 2011</p>	<p>Chicago-Romeoville Airport JOLIET REGIONAL PORT DISTRICT 1 George Michas Drive Romeoville, Illinois 60446 Telephone: 815.838.9497 Fax: 815.838.9524</p>	<table border="1"> <thead> <tr> <th>DATE</th> <th>REVISION</th> </tr> </thead> <tbody> <tr><td> </td><td> </td></tr> <tr><td> </td><td> </td></tr> <tr><td> </td><td> </td></tr> <tr><td> </td><td> </td></tr> <tr><td> </td><td> </td></tr> <tr><td> </td><td> </td></tr> </tbody> </table>	DATE	REVISION												
	DATE		REVISION																
<p>REHABILITATE NORTH HANGAR PAVEMENTS, IDA No. LOT-4020 AIP No. 3-17-0140-B48</p>	<table border="1"> <tr> <td>LAYOUT</td> <td>KMS</td> <td>02/18/11</td> </tr> <tr> <td>DRAWN</td> <td>KMS</td> <td>02/18/11</td> </tr> <tr> <td>REVIEWED</td> <td>RMH</td> <td>4/22/11</td> </tr> </table>	LAYOUT	KMS	02/18/11	DRAWN	KMS	02/18/11	REVIEWED	RMH	4/22/11	<p>LE042</p>								
LAYOUT	KMS	02/18/11																	
DRAWN	KMS	02/18/11																	
REVIEWED	RMH	4/22/11																	