


FOR EARTHWORK SUMMARY, SEE SHEET 18.

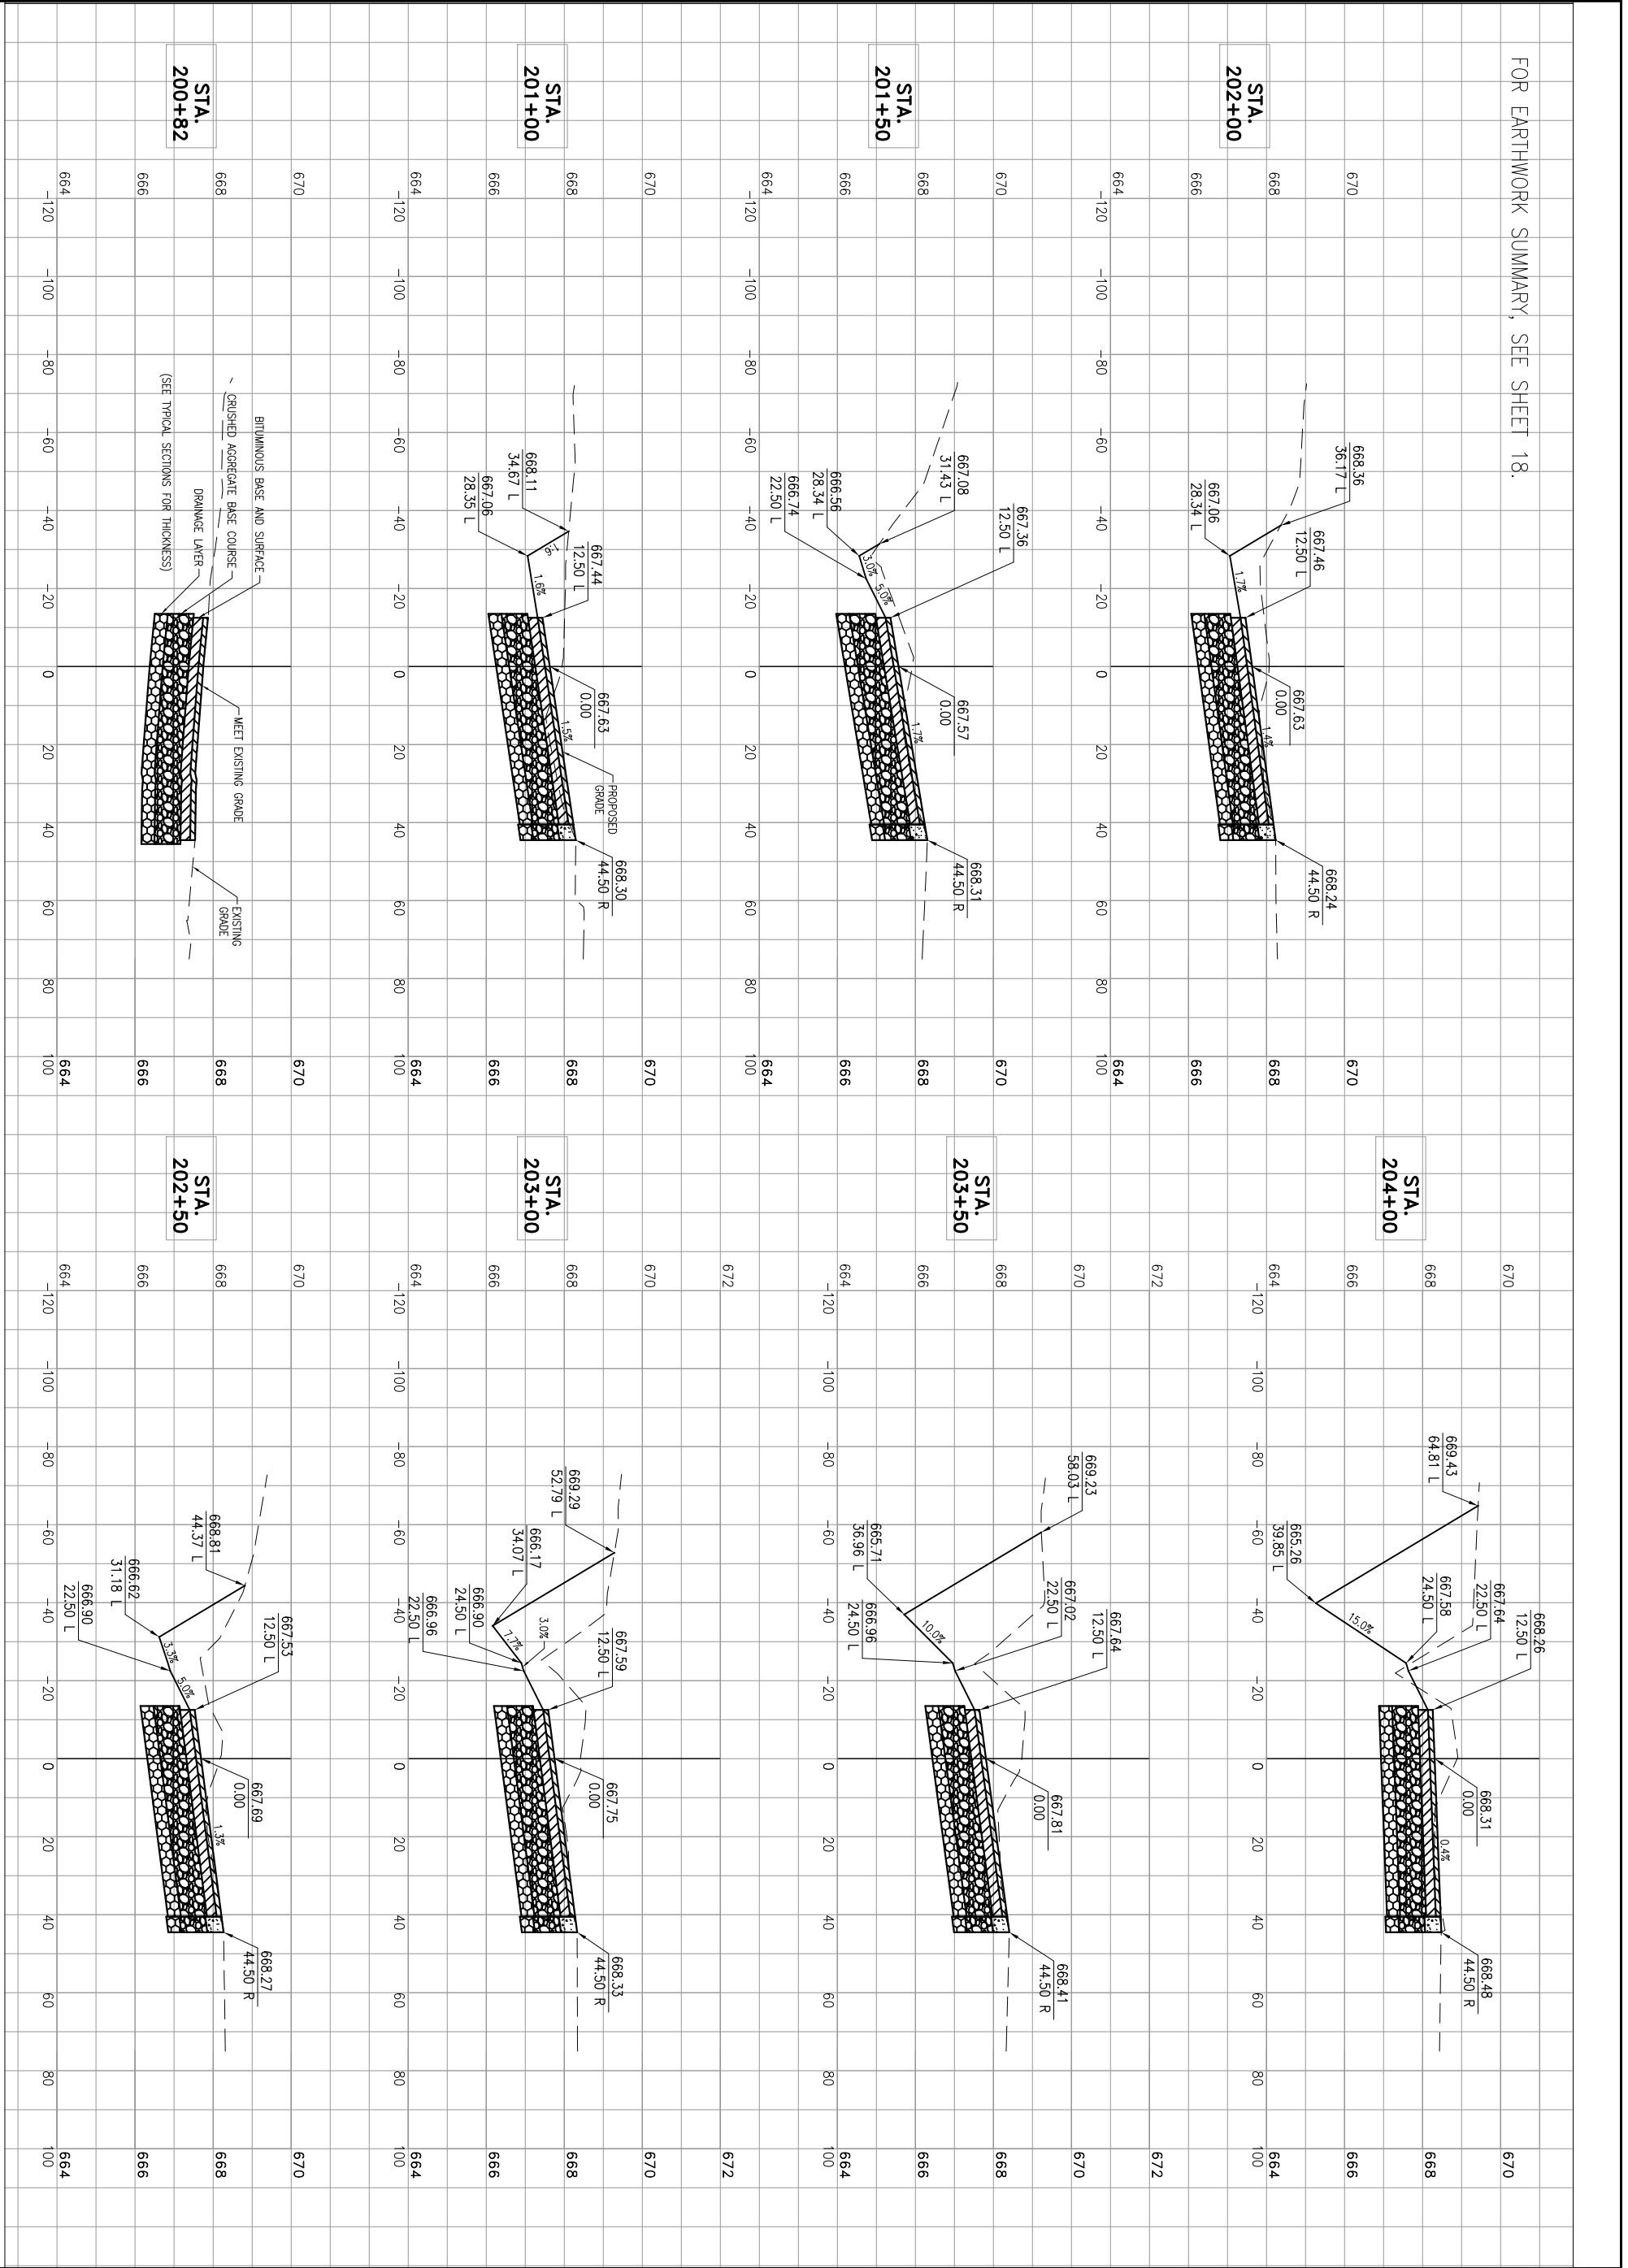

CROSS SECTIONS
 ALIGNMENT 200
 200+82 - 204+00

REHABILITATE NORTH HANGAR PAVEMENTS,
 IDA No. LOT-4020 AIP No. 3-17-0140-B48



Copyright Hanson Professional Services Inc. 2011

Hanson Professional Services Inc.
 815 Commerce Drive Suite 200
 Oak Brook, Illinois 60523

Hanson No. 10A0072
 Filename 21-CROSS SECTIONS 200-1.DWG
 Scale 1"=20'
 Date APRIL 22, 2011

LAYOUT	KMS	02/22/11
DRAWN	KMS	02/22/11
REVIEWED	RMH	4/22/11



Chicago-Romeoville Airport
 JOLIET REGIONAL PORT DISTRICT

1 George Michas Drive
 Romeoville, Illinois 60446
 Telephone: 815.838.9497
 Fax: 815.838.9524

DATE	REVISION

LE042