

INDEX OF SHEETS

1. COVER SHEET
2. GENERAL NOTES
3. SUMMARY OF QUANTITIES
4. TYPICAL SECTIONS - LOCATION NO. 1 - STRUCTURE NO. 078-0047
5. TYPICAL SECTIONS - LOCATION NO. 1 - STRUCTURE NO. 050-0079
6. TYPICAL SECTIONS - LOCATION NO. 2 - STRUCTURE NO. 050-0237
7. TYPICAL SECTIONS - LOCATION NO. 3 - STRUCTURE NO. 050-0191
8. TYPICAL SECTIONS - LOCATION NO. 4 - STRUCTURE NO. 050-0256
- 9 - 10. EXISTING GENERAL PLAN AND ELEVATION - LOCATION NO. 1 - STRUCTURE NO. 078-0047
- 11 - 12. EXISTING GENERAL PLAN AND ELEVATION - LOCATION NO. 2 - STRUCTURE NO. 050-0079
- 13 - 14. EXISTING GENERAL PLAN AND ELEVATION - LOCATION NO. 3 - STRUCTURE NO. 050-0237
- 15 - 21. EXISTING GENERAL PLAN AND ELEVATION - LOCATION NO. 4 - STRUCTURE NO. 050-0191
- 22 - 23. EXISTING GENERAL PLAN AND ELEVATION - LOCATION NO. 5 - STRUCTURE NO. 050-0256

HIGHWAY STANDARDS

- | | |
|-----------|--|
| 000001-08 | STANDARD SYMBOLS, ABBREVIATIONS AND PATTERNS |
| 001006 | DECIMAL OF AN INCH AND OF A FOOT |
| 701001-02 | OFF-ROAD OPERATIONS 2L 2W, MORE THAN 15' (4.5 m) AWAY |
| 701006-05 | OFF-ROAD OPERATIONS 2L 2W, 15' (4.5 m) TO 24" (600 mm) FROM PAVEMENT EDGE |
| 701101-05 | OFF-ROAD OPERATIONS, MULTILANE, 15' (4.5 m) TO 24" (600 mm) FROM PAVEMENT EDGE |
| 701106-02 | OFF-ROAD OPERATIONS, MULTILANE, MORE THAN 15' (4.5 m) AWAY |
| 701301-04 | LANE CLOSURE, 2L, 2W, SHORT TIME OPERATIONS |
| 701400-11 | APPROACH TO LANE CLOSURE, FREEWAY/EXPRESSWAY |
| 701406-13 | LANE CLOSURE, FREEWAY/EXPRESSWAY, DAY OPERATIONS ONLY |
| 701411-09 | LANE CLOSURE, MULTILANE, AT ENTRANCE OR EXIT RAMP FOR SPEEDS ≥ 45 MPH |
| 701428-01 | TRAFFIC CONTROL, SETUP AND REMOVA., FREEWAY/EXPRESSWAY |
| 701501-06 | URBAN LANE CLOSURE, 2L 2W, UNDIVIDED |
| 701901-08 | TRAFFIC CONTROL DEVICES |



**STATE OF ILLINOIS
DEPARTMENT OF TRANSPORTATION**

**PROPOSED
HIGHWAY PLANS**

**VARIOUS ROUTES
SECTION D3 RIVER BRIDGE WASHING 2022
PROJECT NHPP-STP-IWP5 (660)
BRIDGE WASHING
BUREAU AND LASALLE COUNTIES
C-93-056-22**

F.A. RTE.	SECTION	COUNTY	TOTAL SHEETS	SHEET NO.
VAR	RIVER BRIDGE WASHING 2022	LASALLE	23	1
		ILLINOIS	CONTRACT NO. 66M35	


D-93-034-22

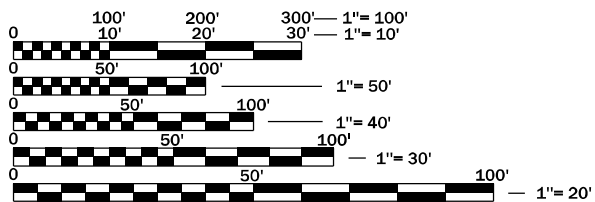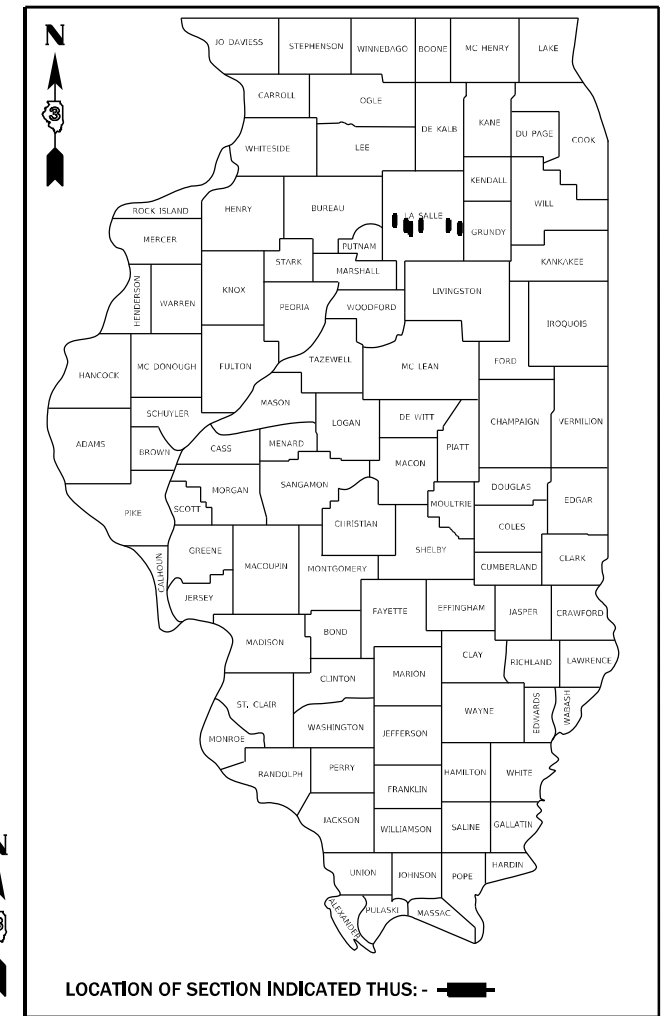

FULL SIZE PLANS HAVE BEEN PREPARED USING STANDARD ENGINEERING SCALES. REDUCED SIZED PLANS WILL NOT CONFORM TO STANDARD SCALES. IN MAKING MEASUREMENTS ON REDUCED PLANS, THE ABOVE SCALES MAY BE USED.

J.U.L.I.E.
JOINT UTILITY LOCATION INFORMATION FOR EXCAVATION
1-800-892-0123
OR 811

PROJECT ENGINEER: YOGESH PATEL P.E.
UNIT CHIEF" RON WOODSHANK
DISTRICT 3 NO. (815) 434-6131
CONTRACT NO. 66M35

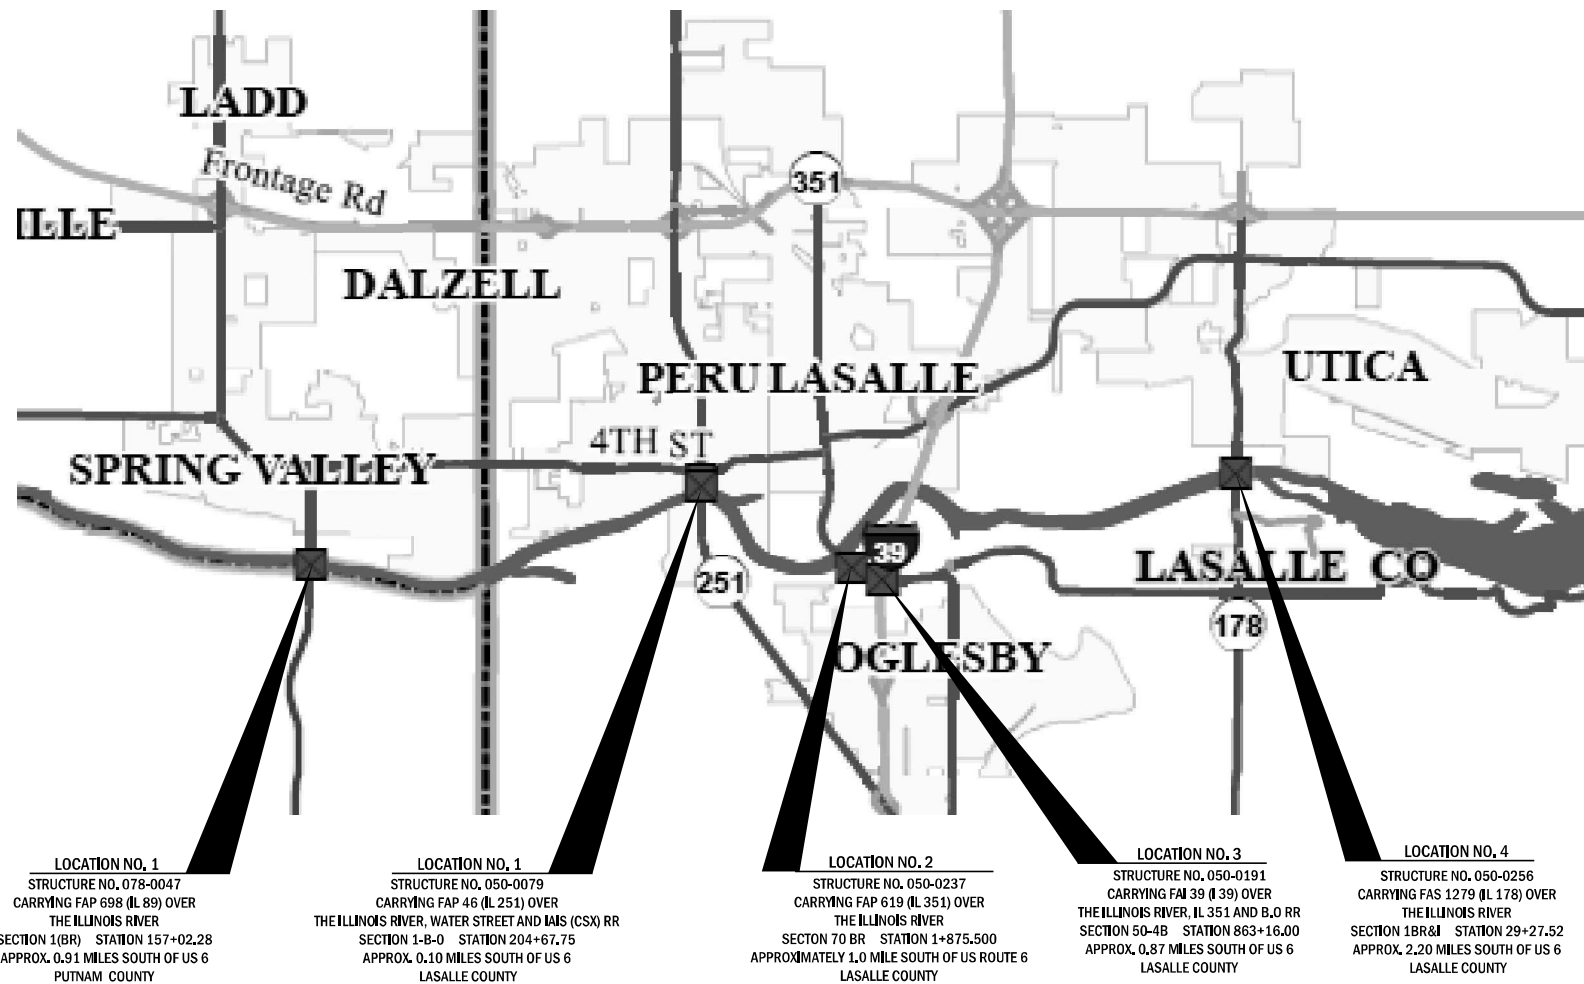

LOCATION NO. 1
STRUCTURE NO. 078-0047
CARRYING FAP 698 (IL 89) OVER
THE ILLINOIS RIVER
SECTION 1(BR) STATION 157+02.28
APPROX. 0.91 MILES SOUTH OF US 6
PUTNAM COUNTY

LOCATION NO. 1
STRUCTURE NO. 050-0079
CARRYING FAP 46 (IL 251) OVER
THE ILLINOIS RIVER, WATER STREET AND IAS (CSX) RR
SECTION 1-B-0 STATION 204+67.75
APPROX. 0.10 MILES SOUTH OF US 6
LASALLE COUNTY

LOCATION NO. 2
STRUCTURE NO. 050-0237
CARRYING FAP 619 (IL 351) OVER
THE ILLINOIS RIVER
SECTION 70 BR STATION 1+875.500
APPROXIMATELY 1.0 MILE SOUTH OF US ROUTE 6
LASALLE COUNTY

LOCATION NO. 3
STRUCTURE NO. 050-0191
CARRYING FAP 39 (I 39) OVER
THE ILLINOIS RIVER, IL 351 AND B.O RR
SECTION 50-4B STATION 863+16.00
APPROX. 0.87 MILES SOUTH OF US 6
LASALLE COUNTY

LOCATION NO. 4
STRUCTURE NO. 050-0256
CARRYING FAS 1279 (IL 178) OVER
THE ILLINOIS RIVER
SECTION 1BR&I STATION 29+27.52
APPROX. 2.20 MILES SOUTH OF US 6
LASALLE COUNTY

**SEE SHEET 2 FOR
FUNCTIONAL CLASSIFICATIONS**

STATE OF ILLINOIS
DEPARTMENT OF TRANSPORTATION

SUBMITTED March 21, 20 22

David Howard
REGIONAL ENGINEER

May 13, 2022 *John A. Elk*
ENGINEER OF DESIGN AND ENVIRONMENT

May 13, 2022 *Stephen M. Smith*
DIRECTOR OF HIGHWAYS PROJECT IMPLEMENTATION

**PRINTED BY THE AUTHORITY
OF THE STATE OF ILLINOIS**

GENERAL NOTES

FOR STABILIZATION, ALL TYPE III BARRICADES WILL REQUIRE A MINIMUM OF FOUR SAND BAGS PER BARRICADE.

ANY REFERENCE TO A STANDARD IN THESE PLANS SHALL BE INTERPRETED TO MEAN THE EDITION AS INDICATED BY THE SUBNUMBER SHOWN IN THE LIST OF STANDARDS OR THE COPY INCLUDED IN THESE PLANS.

COMMITMENTS

FUNCTIONAL CLASSIFICATIONS

LOCATION 1

SN 078-0047
 FUNCTIONAL CLASSIFICATION
 URBAN OTHER ARTERIAL
 F.A.P. ROUTE 698 (IL 89)
 2019 ADT 5050
 P.V. 93.8% S.U. 3.1% M.U. 3.1%

LOCATION 2

SN 050-0079
 FUNCTIONAL CLASSIFICATION
 URBAN OTHER ARTERIAL
 F.A.P. ROUTE 46 (IL 251)
 2019 ADT 10900
 P.V. 93.9% S.U. 2.7% M.U. 3.4%

LOCATION 3

SN 050-0237
 FUNCTIONAL CLASSIFICATION
 URBAN MINOR ARTERIAL
 F.A.P. ROUTE 619 (IL 351)
 2019 ADT 4750
 P.V. 97.3% S.U. 2.3% M.U. 0.4%

LOCATION 4

SN 050-0191
 FUNCTIONAL CLASSIFICATION
 URBAN INTERSTATE
 F.A.I. ROUTE 39 (I-39)
 2019 ADT 21000
 P.V. 64.7% S.U. 4.8% M.U. 30.5%

LOCATION 5

SN 050-0256
 FUNCTIONAL CLASSIFICATION
 URBAN MAJOR COLLECTOR
 F.A.S. ROUTE 1279 (IL 178)
 2019 ADT 2350
 P.V. 85.6% S.U. 3.8% M.U. 10.6%

STATE OF ILLINOIS
 DEPARTMENT OF TRANSPORTATION
 DISTRICT THREE
 AS BUILT INFORMATION

 SUPERVISING CONSTRUCTION FIELD ENGINEER

 RESIDENT ENGINEER / TECHNICIAN

START & END DATES
 OF CONSTRUCTION: _____

INSPECTORS: _____

STATE OF ILLINOIS
 DEPARTMENT OF TRANSPORTATION
 DISTRICT THREE

PREPARED BY: _____
 DISTRICT STUDIES & PLANS ENGINEER

DATE: _____

EXAMINED BY: _____
 DISTRICT CONSTRUCTION ENGINEER




 DISTRICT MATERIALS ENGINEER

 DISTRICT OPERATIONS ENGINEER


FILE NAME =	USER NAME = woodshank1	DESIGNED - RW	REVISED -	STATE OF ILLINOIS DEPARTMENT OF TRANSPORTATION	GENERAL NOTES	F.A. RTE.	SECTION	COUNTY	TOTAL SHEETS	SHEET NO.	
pwz\illdoi-pw.bentley.com:PWIDOT\Documents\IDOT	Offices\District 3\Projects\ID366M35\CADDData\ID366M35	DRAWN - RW	REVISED -			VAR	RIVER BRIDGE WASHING 2022	LASALLE	23	2	
Default	PLOT SCALE = 100,0000 ' / in.	CHECKED - YP	REVISED -			CONTRACT NO. 66M35					
	PLOT DATE = 3/19/2022	DATE - 1/5/2022	REVISED -			SCALE: 50	SHEET 1 OF 1 SHEETS	STA. TO STA.	ILLINOIS	FED. AID PROJECT	

CODE NO.	ITEM	UNIT	URBAN TOTAL QUANTITY	CONSTRUCTION CODE				
				80% FED/20% STATE STP-URB	80% FED/20% STATE NHPP-URB	80% FED/20% STATE STP-URB	90% FED/10% STATE NHPP-URB	80% FED/20% STATE STP-URB
				BRIDGE	BRIDGE	BRIDGE	BRIDGE	BRIDGE
				0047	0047	0047	0047	0047
				S.N. 078-0047	S.N. 050-0079	S.N. 050-0237	S.N. 050-0191	S.N. 050-0256
59200101	BRIDGE WASHING NO. 1	EACH	1	1				
59200102	BRIDGE WASHING NO. 2	EACH	1		1			
59200103	BRIDGE WASHING NO. 3	EACH	1			1		
59200104	BRIDGE WASHING NO. 4	EACH	1				1	
59200105	BRIDGE WASHING NO. 5	EACH	1					1
67100100	MOBILIZATION	L SUM	1	0.2	0.2	0.2	0.2	0.2
70100701	TRAFFIC CONTROL AND PROTECTION, STANDARD 701406	EACH	1				1	
70102621	TRAFFIC CONTROL AND PROTECTION, STANDARD 701501	EACH	4	1	1	1		1
70107025	CHANGEABLE MESSAGE SIGN	CAL DA	140	28	28	28	28	28


FILE NAME =	USER NAME = woodshankri	DESIGNED = RW	REVISED =	STATE OF ILLINOIS DEPARTMENT OF TRANSPORTATION	SUMMARY OF QUANTITIES			F.A. RTE.	SECTION	COUNTY	TOTAL SHEETS	SHEET NO.
pw:\ildot-pw.bentley.com:PWIDOT\Documents\DO	Offices\District_3\Projects\0366M35\CADData\0366M35	DRAWN = RW	REVISED =					VAR	RIVER BRIDGE WASHING 2022	LASALLE	23	3
Default	PLOT SCALE = 100.0000' / in.	CHECKED = YP	REVISED =		SCALE: 50 SHEET 1 OF 2 SHEETS STA. TO STA.			CONTRACT NO. 66M35				
	PLOT DATE = 3/19/2022	DATE = 1/5/2022	REVISED =		ILLINOIS		FED. AID PROJECT					

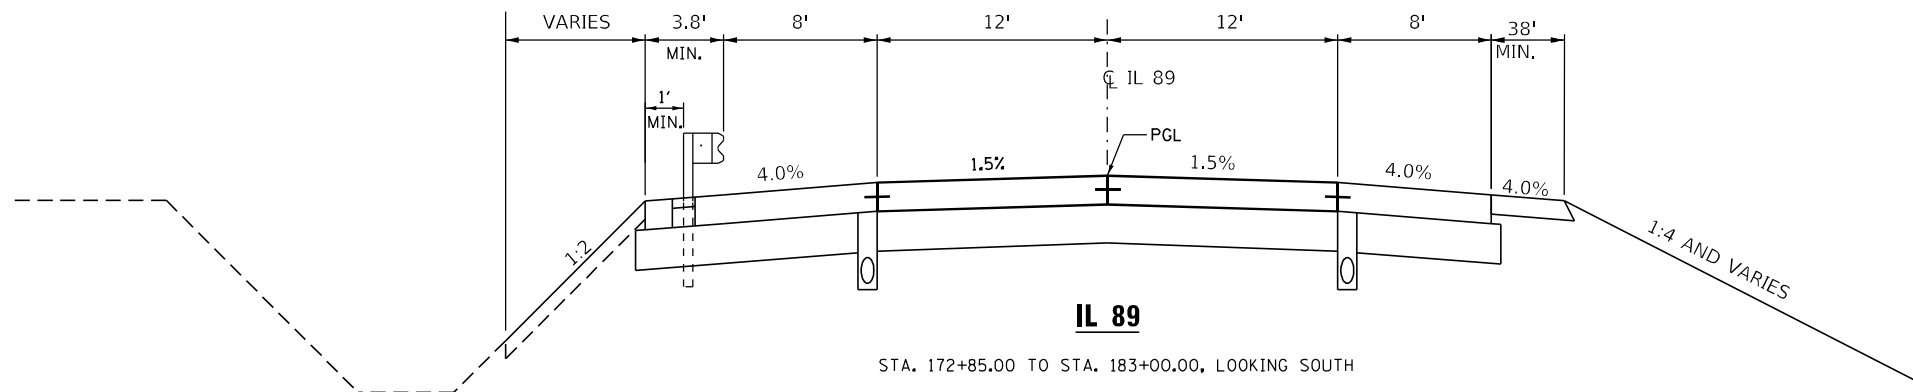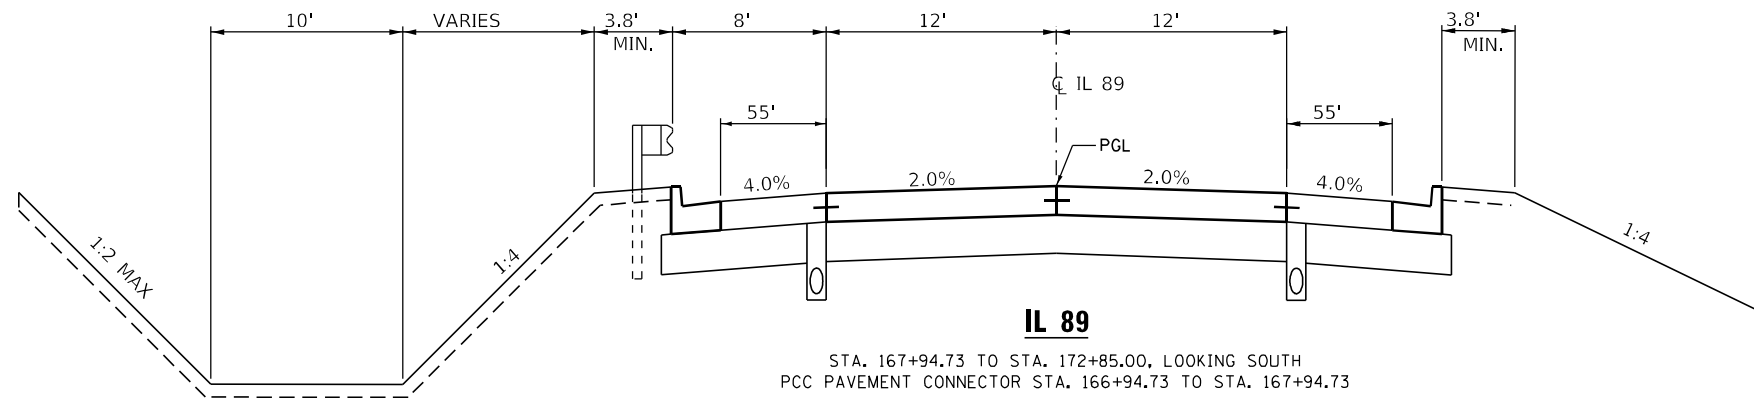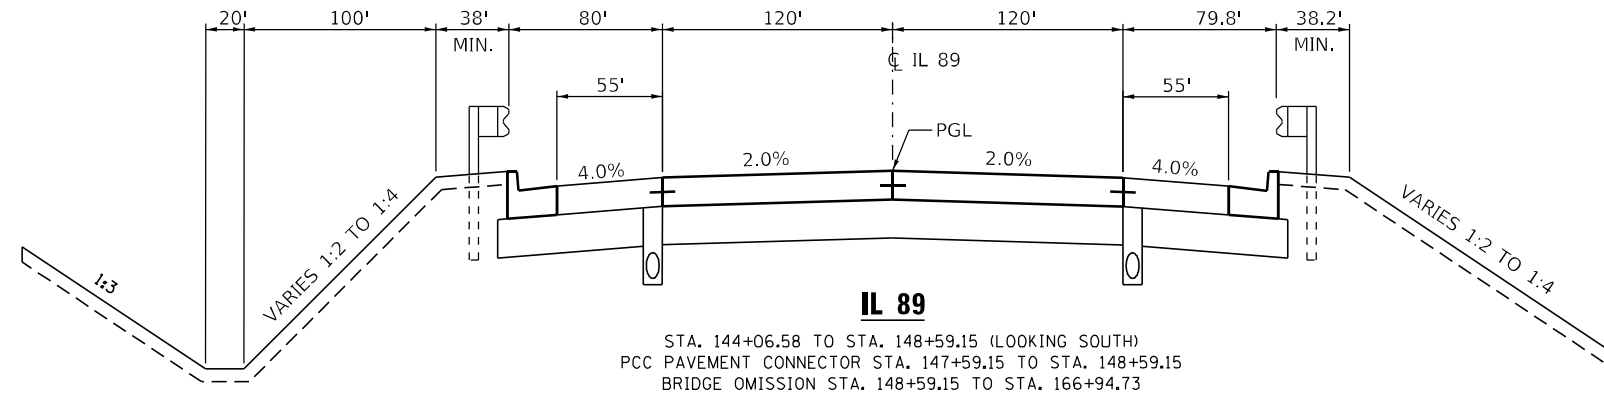

FILE NAME =	USER NAME = woodshank	DESIGNED - RW	REVISED -	STATE OF ILLINOIS DEPARTMENT OF TRANSPORTATION	TYPICAL SECTIONS LOCATION NO. 1 - STRUCTURE NO. 078-0047 (SPRING VALLEY)			F.A. RTE.	SECTION	COUNTY	TOTAL SHEETS	SHEET NO.
pwz\illdoi-pw.bentley.com:PWIDOT\Documents\ID0	Offices\District 3\Projects\ID366M35\CADDData\ID366M35	CHECKED - YP	REVISED -		SCALE: 50	SHEET 1 OF 5 SHEETS	STA. TO STA.	VAR	RIVER BRIDGE WASHING 2022	BUREAU, LASALLE, GRUNDY	23	4
Default	PLOT SCALE = 100,0000 ' / in.	DATE - 1/5/2022	REVISED -							CONTRACT NO. 66M35		
	PLOT DATE = 3/19/2022									ILLINOIS		FED. AID PROJECT

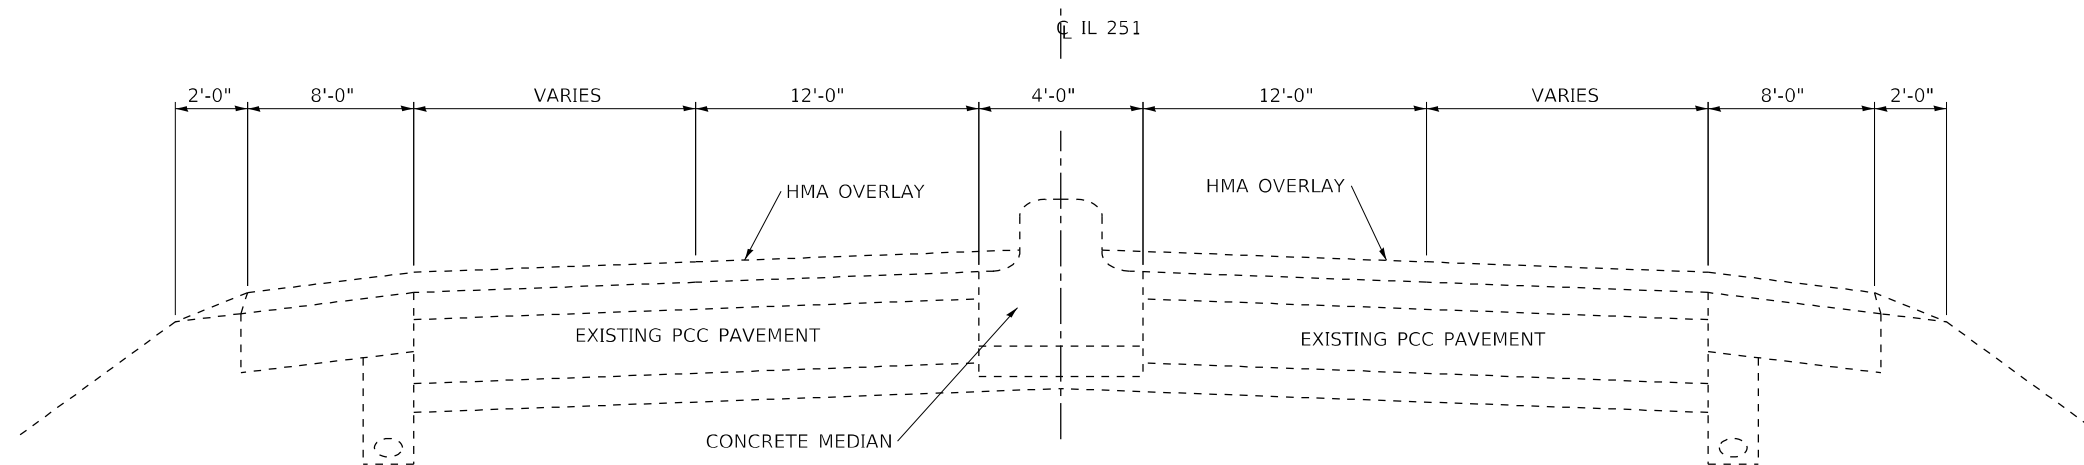


TYPICAL SECTION NO. 1
IL ROUTE 251
 NORTH OF THE RIVER

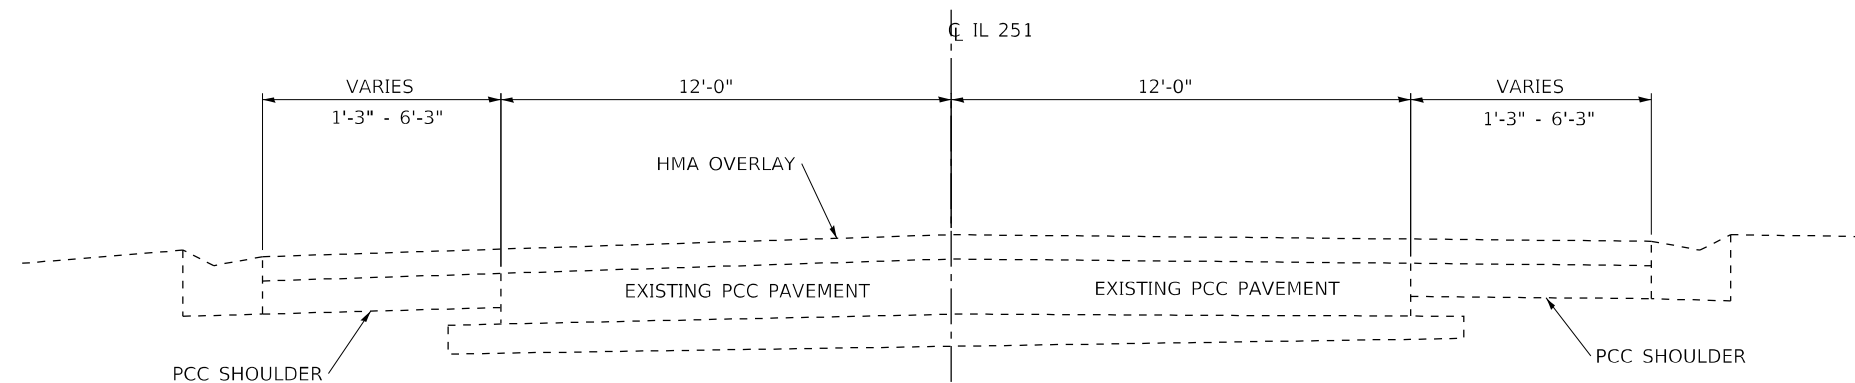

TYPICAL SECTION NO. 2
IL ROUTE 251
 SOUTH OF THE RIVER


FILE NAME =	USER NAME = woodshank1	DESIGNED - RW	REVISED -	STATE OF ILLINOIS DEPARTMENT OF TRANSPORTATION	TYPICAL SECTIONS		F.A. RTE.	SECTION	COUNTY	TOTAL SHEETS	SHEET NO.	
pwz\idoc-pw.bentley.com:PWIDOT\Documents\100	Offices\District 3\Projects\0366M35\CADDData\0366M35	DRAWN - RW	REVISED -		SCALE: 50	SHEET 2 OF 5 SHEETS	STA. TO STA.	VAR	RIVER BRIDGE WASHING 2022	LASALLE	23	5
Default	PLOT SCALE = 100,0000 ' / in.	CHECKED - YP	REVISED -		LOCATION NO. 2 - STRUCTURE NO. 050-0079 (PERU)				CONTRACT NO. 66M35			
	PLOT DATE = 3/19/2022	DATE - 1/5/2022	REVISED -						ILLINOIS	FED. AID PROJECT		

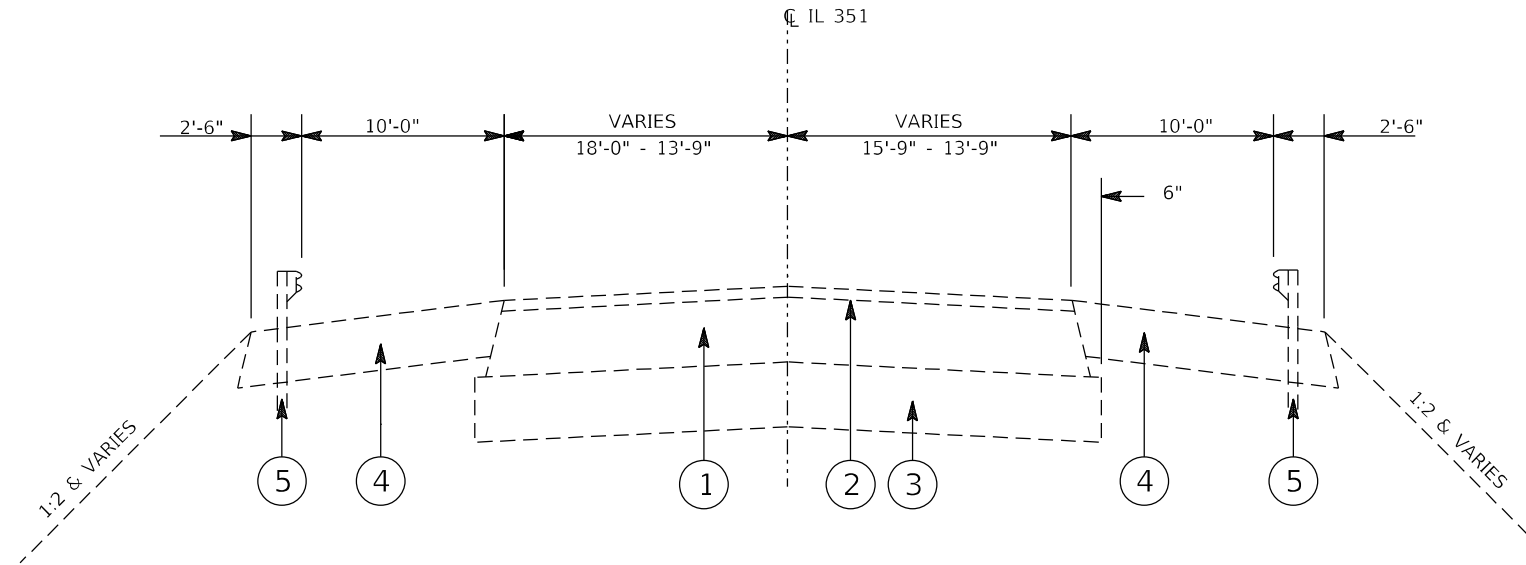

TYPICAL SECTION NO. 1
IL ROUTE 351
 NORTH OF THE RIVER


LEGEND

- ① HOT-MIX ASPHALT PAVEMENT 12"
- ② HOT-MIX ASPHALT SURFACE CSE, 1 3/8"
- ③ AGGREGATE BASE CSE, TY. A 12"
- ④ HOT-MIX ASPHALT SHOULDERS 8"
- ⑤ STEEL PLATE BEAM GUARDRAIL, TYPE A

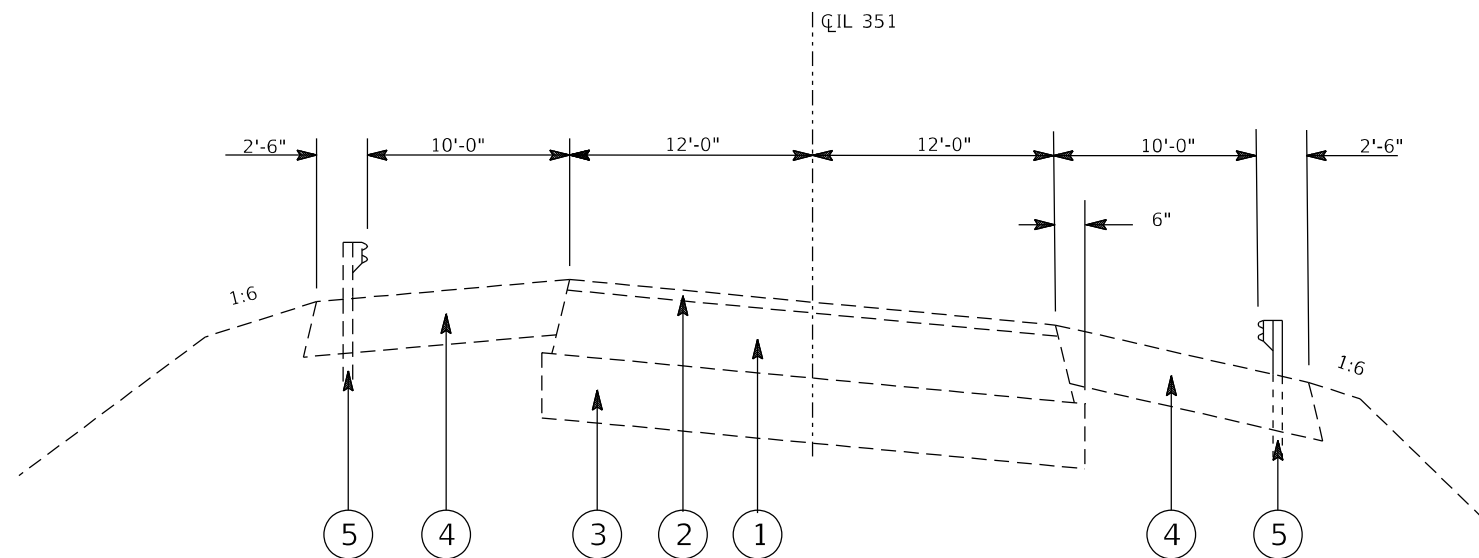


TYPICAL SECTION NO. 2
IL ROUTE 351
 SOUTH OF THE RIVER

FILE NAME =	USER NAME = woodshank1	DESIGNED - RW	REVISED -	STATE OF ILLINOIS DEPARTMENT OF TRANSPORTATION	TYPICAL SECTIONS LOCATION NO. 3 - STRUCTURE NO. 050-0237 (LASALLE)			F.A. RTE.	SECTION	COUNTY	TOTAL SHEETS	SHEET NO.
pwz\lidoi-pw.bentley.com:PWIDOT\Documents\100	Offices\District 3\Projects\66M35\CADDData\66M35	DRAWN - RW	REVISED -		SCALE: 50	SHEET 3 OF 5 SHEETS	STA. TO STA.	VAR	RIVER BRIDGE WASHING 2022	LASALLE	23	6
Default	PLOT SCALE = 100,0000 ' / in.	CHECKED - YP	REVISED -		CONTRACT NO. 66M35							
	PLOT DATE = 3/19/2022	DATE - 1/5/2022	REVISED -		ILLINOIS FED. AID PROJECT							

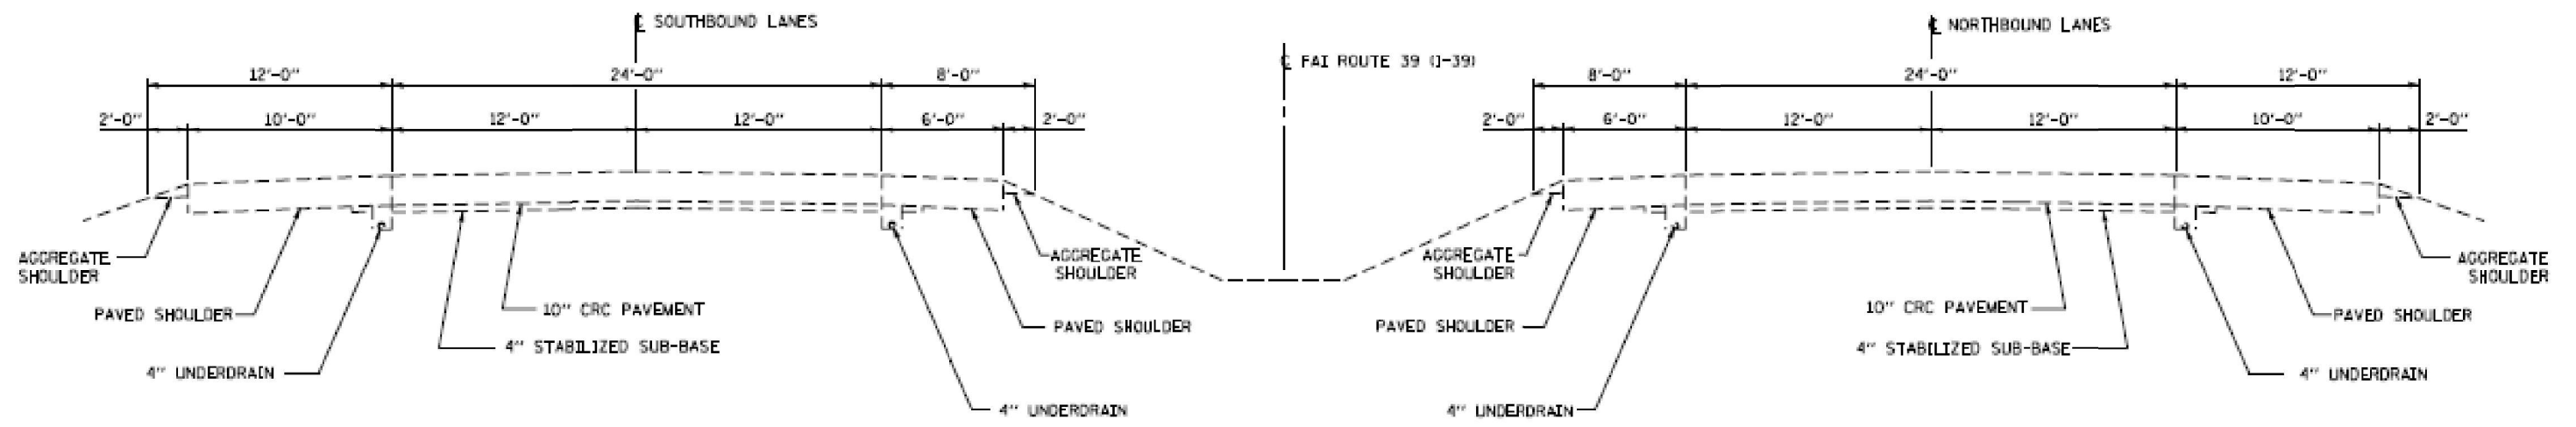


TYPICAL SECTION NO. 2
FAI ROUTE 39 (I-39)
 NORTH OF THE RIVER

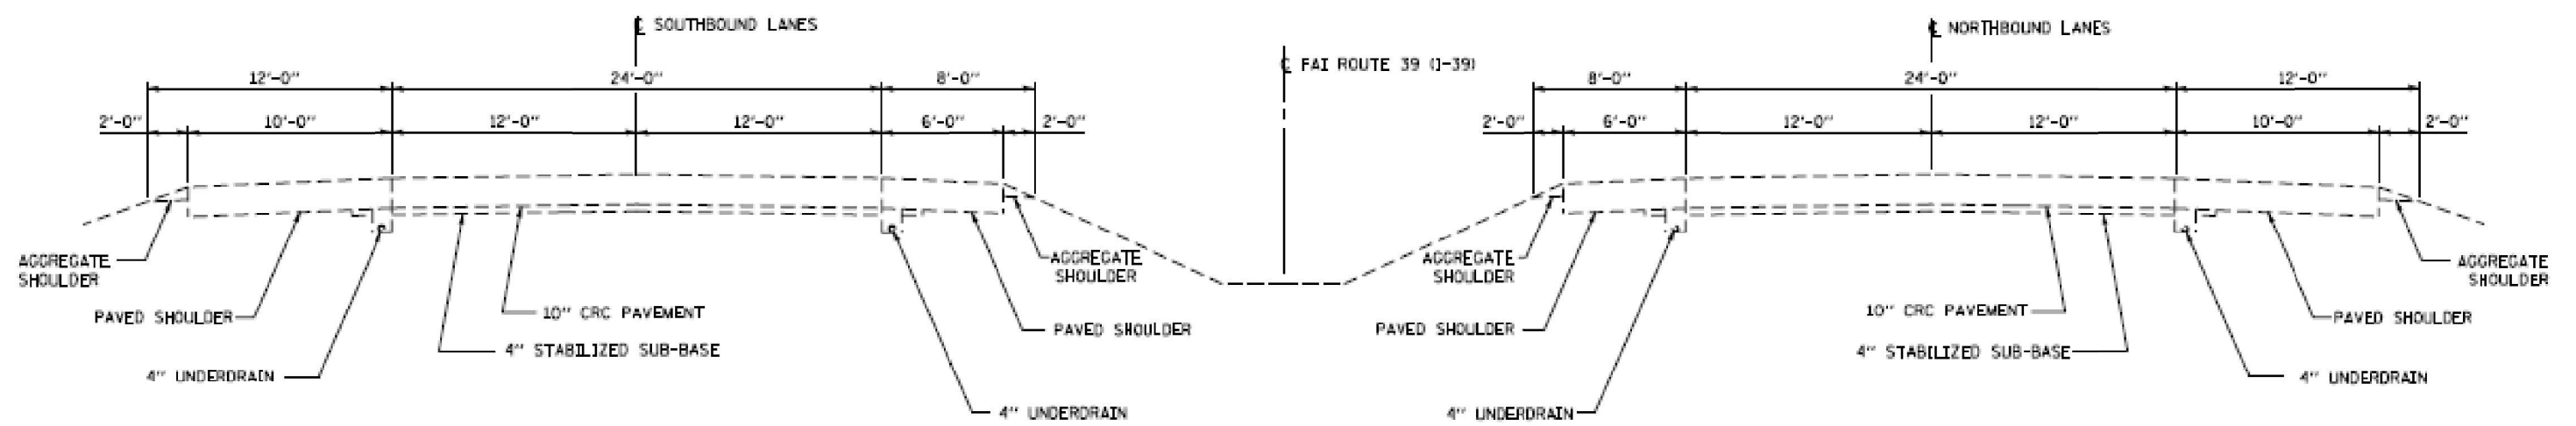

TYPICAL SECTION NO. 2
FAI ROUTE 39 (I-39)
 SOUTH OF THE RIVER

FILE NAME =	USER NAME = woodshank1	DESIGNED - RW	REVISED -	STATE OF ILLINOIS DEPARTMENT OF TRANSPORTATION	TYPICAL SECTIONS LOCATION NO. 4 - STRUCTURE NO. 050-0191 (I-39)		F.A. RTE.	SECTION	COUNTY	TOTAL SHEETS	SHEET NO.	
pw:\idoc-pw.bentley.com:PWIDOT\Documents\100	Offices\District 3\Projects\0366M35\CADDData\0366M35	PDRAWN - RW	REVISED -		SCALE: 50	SHEET 4 OF 5 SHEETS	STA. TO STA.	VAR	RIVER BRIDGE WASHING 2022	LASALLE	23	7
Default	PLOT SCALE = 100.0000' / in.	CHECKED - YP	REVISED -							CONTRACT NO. 66M35		
	PLOT DATE = 3/19/2022	DATE - 1/5/2022	REVISED -						ILLINOIS	FED. AID PROJECT		

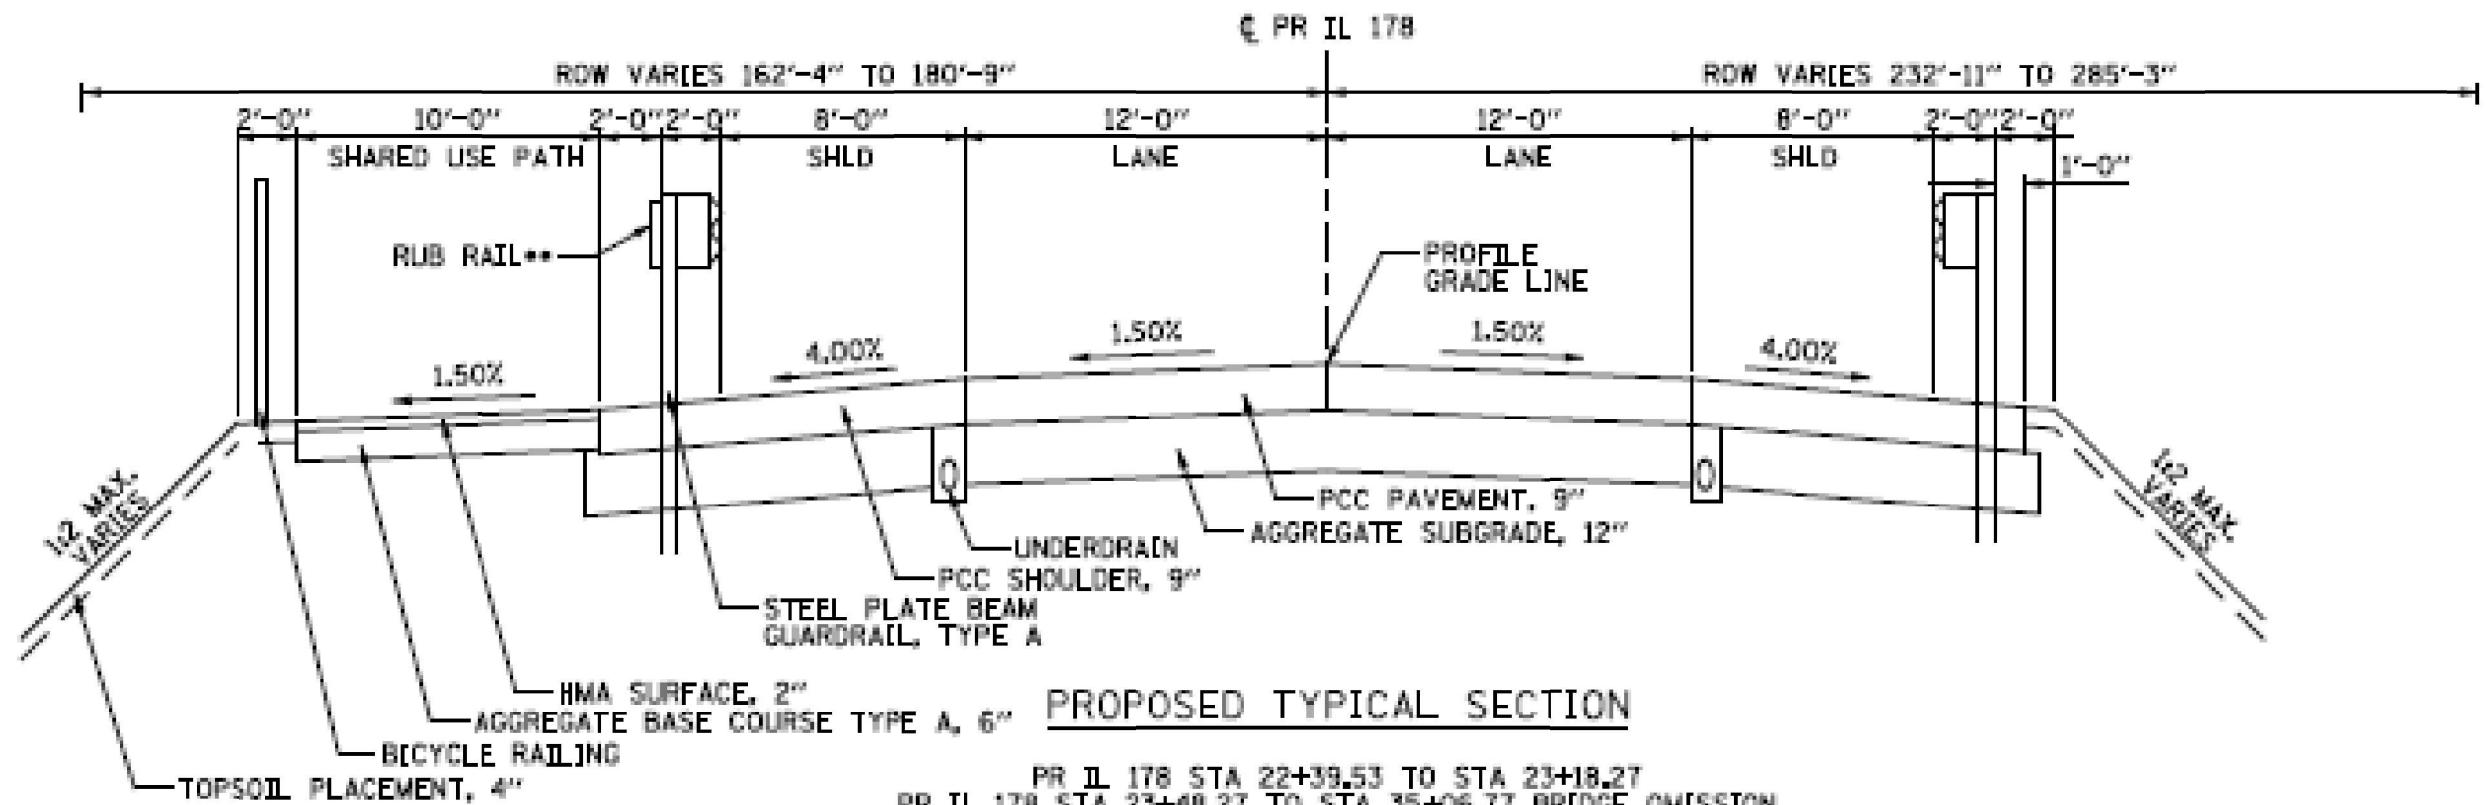

PROPOSED TYPICAL SECTION

PR IL 178 STA 22+39.53 TO STA 23+18.27
 PR IL 178 STA 23+48.27 TO STA 35+06.77 BRIDGE OMISSION
 PR IL 178 STA 35+06.77 TO STA 38+80.24

- SHOULDER WIDTH WILL TRANSITION FROM 6.0' AT THE CONNECTION TO THE BRIDGE TO 8.0' AT FULL SHOULDER WIDTH. SHOULDER WILL BE PAVED WITHIN THE LIMITS OF THE GUARDRAIL AND TERMINALS AND 3.0' PAVED WITH 5.0' AGGREGATE WEDGE OUTSIDE THE LIMITS.
- ** RUB RAIL MUST BE PROVIDED WHEN THE PATH IS WITHIN 2-FT OF THE BACK OF GUARDRAIL.


FILE NAME =	USER NAME = woodshank1	DESIGNED - RW	REVISED -
pw:\idoc-pw.bentley.com:PWIDOT\Documents\100	Offices\District 3\Projects\0366M35\CADDData\0366M35	CHECKED - YP	REVISED -
Default	PLOT SCALE = 100.0000' / in.	DATE - 1/5/2022	REVISED -
	PLOT DATE = 3/19/2022		

STATE OF ILLINOIS
 DEPARTMENT OF TRANSPORTATION



TYPICAL SECTIONS
 LOCATION NO. 5 - STRUCTURE NO. 050-0256 (UTICA)

F.A. RTE.	SECTION	COUNTY	TOTAL SHEETS	SHEET NO.
VAR	RIVER BRIDGE WASHING 2022	LASALLE	23	8
CONTRACT NO. 66M35			ILLINOIS FED. AID PROJECT	

SCALE: 50 SHEET 5 OF 5 SHEETS STA. TO STA.

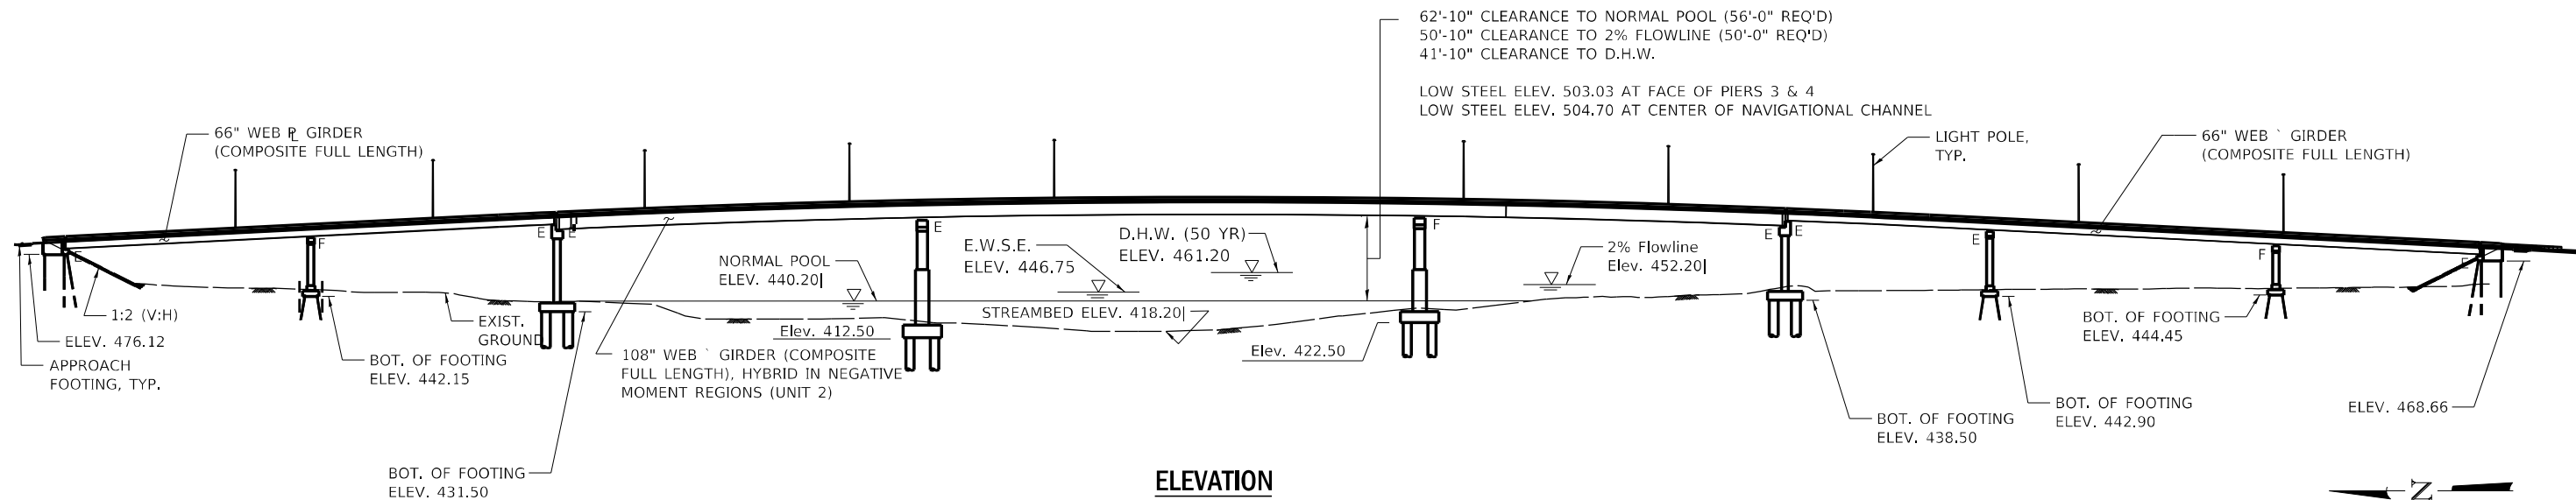


ELEVATION

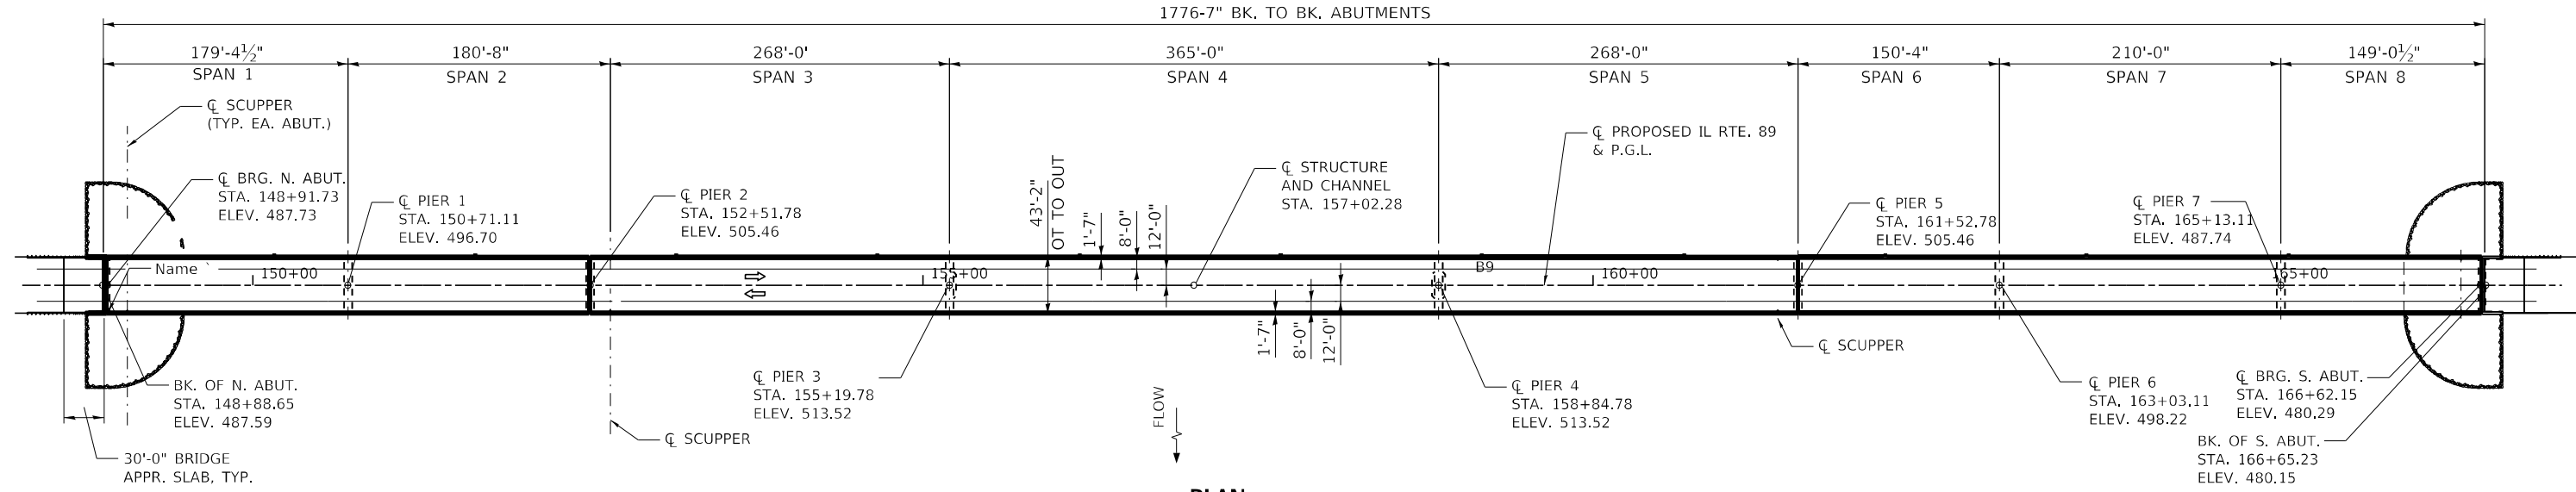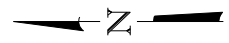

PLAN


FOR INFORMATION ONLY

FILE NAME =	USER NAME = woodshank1	DESIGNED - RW	REVISED -	STATE OF ILLINOIS DEPARTMENT OF TRANSPORTATION	EXISTING GENERAL PLAN AND ELEVATION LOCATION NO. 1 - STRUCTURE NO. 078-0047 (SPRING VALLEY)	F.A. RTE.	SECTION	COUNTY	TOTAL SHEETS	SHEET NO.
pwz:\idoc-pw.bentley.com:PWIDOT\Documents\150+00	Offices\District_3\Projects\D366M35\CADDData\D366M35	CHECKED - YP	REVISED -			VAR	RIVER BRIDGE WASHING 2022	LASALLE	23	9
Default	PLOT SCALE = 100,0000' / in.	DATE - 1/5/2022	REVISED -			SCALE: 50	SHEET 1 OF 2 SHEETS	ILLINOIS	CONTRACT NO. 66M35	FED. AID PROJECT

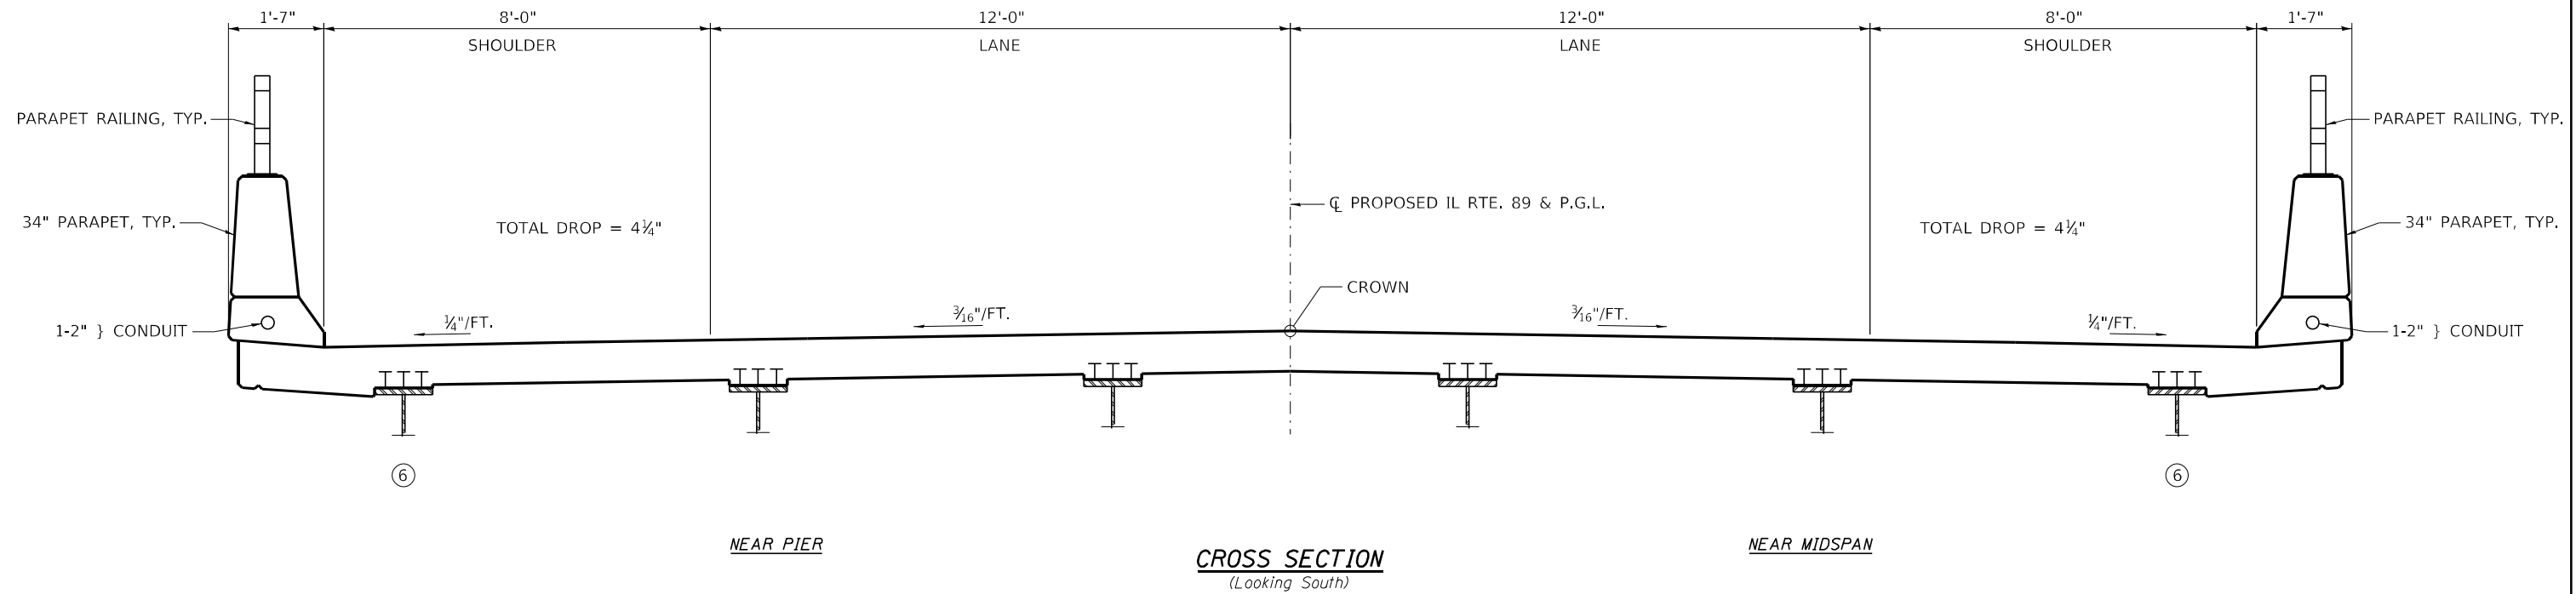


FOR INFORMATION ONLY

FILE NAME =	USER NAME = woodshank1	DESIGNED - RW	REVISED -	STATE OF ILLINOIS DEPARTMENT OF TRANSPORTATION	EXISTING GENERAL PLAN AND ELEVATION LOCATION NO. 1 - STRUCTURE NO. 078-0047 (SPRING VALLEY)			F.A. RTE.	SECTION	COUNTY	TOTAL SHEETS	SHEET NO.
pwz\illdoi-pw.bentley.com:PWIDOT\Documents\IDOT	Offices\District 3\Projects\0366M35\CADDData\0366M35	DRAWN - RW	REVISED -		SCALE: 50	SHEET 2 OF 2 SHEETS	STA. TO STA.	VAR	RIVER BRIDGE WASHING 2022	LASALLE	23	10
Default	PLOT SCALE = 100,0000 ' / in.	CHECKED - YP	REVISED -					CONTRACT NO. 66M35				
	PLOT DATE = 3/19/2022	DATE - 1/5/2022	REVISED -					ILLINOIS FED. AID PROJECT				

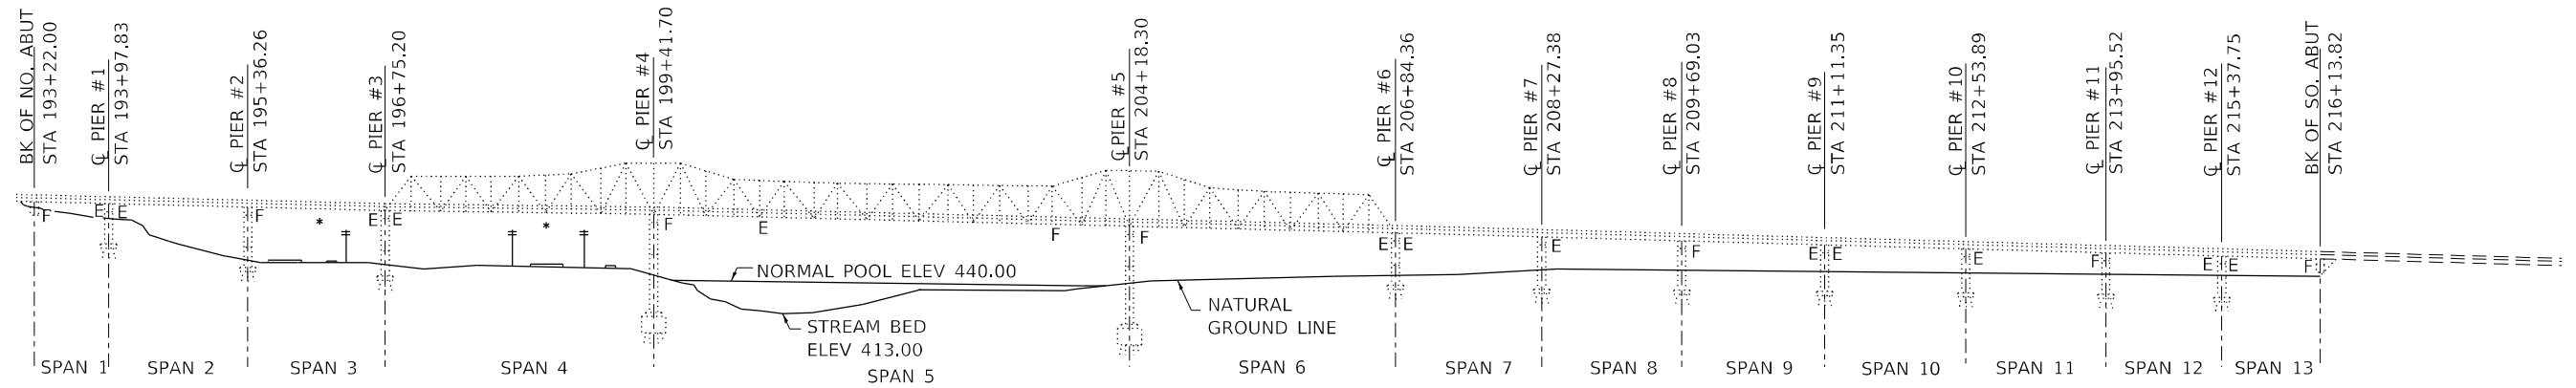

* OMIT THE BOTTOM SIDE OF SPANS 3 & 4.


ELEVATION

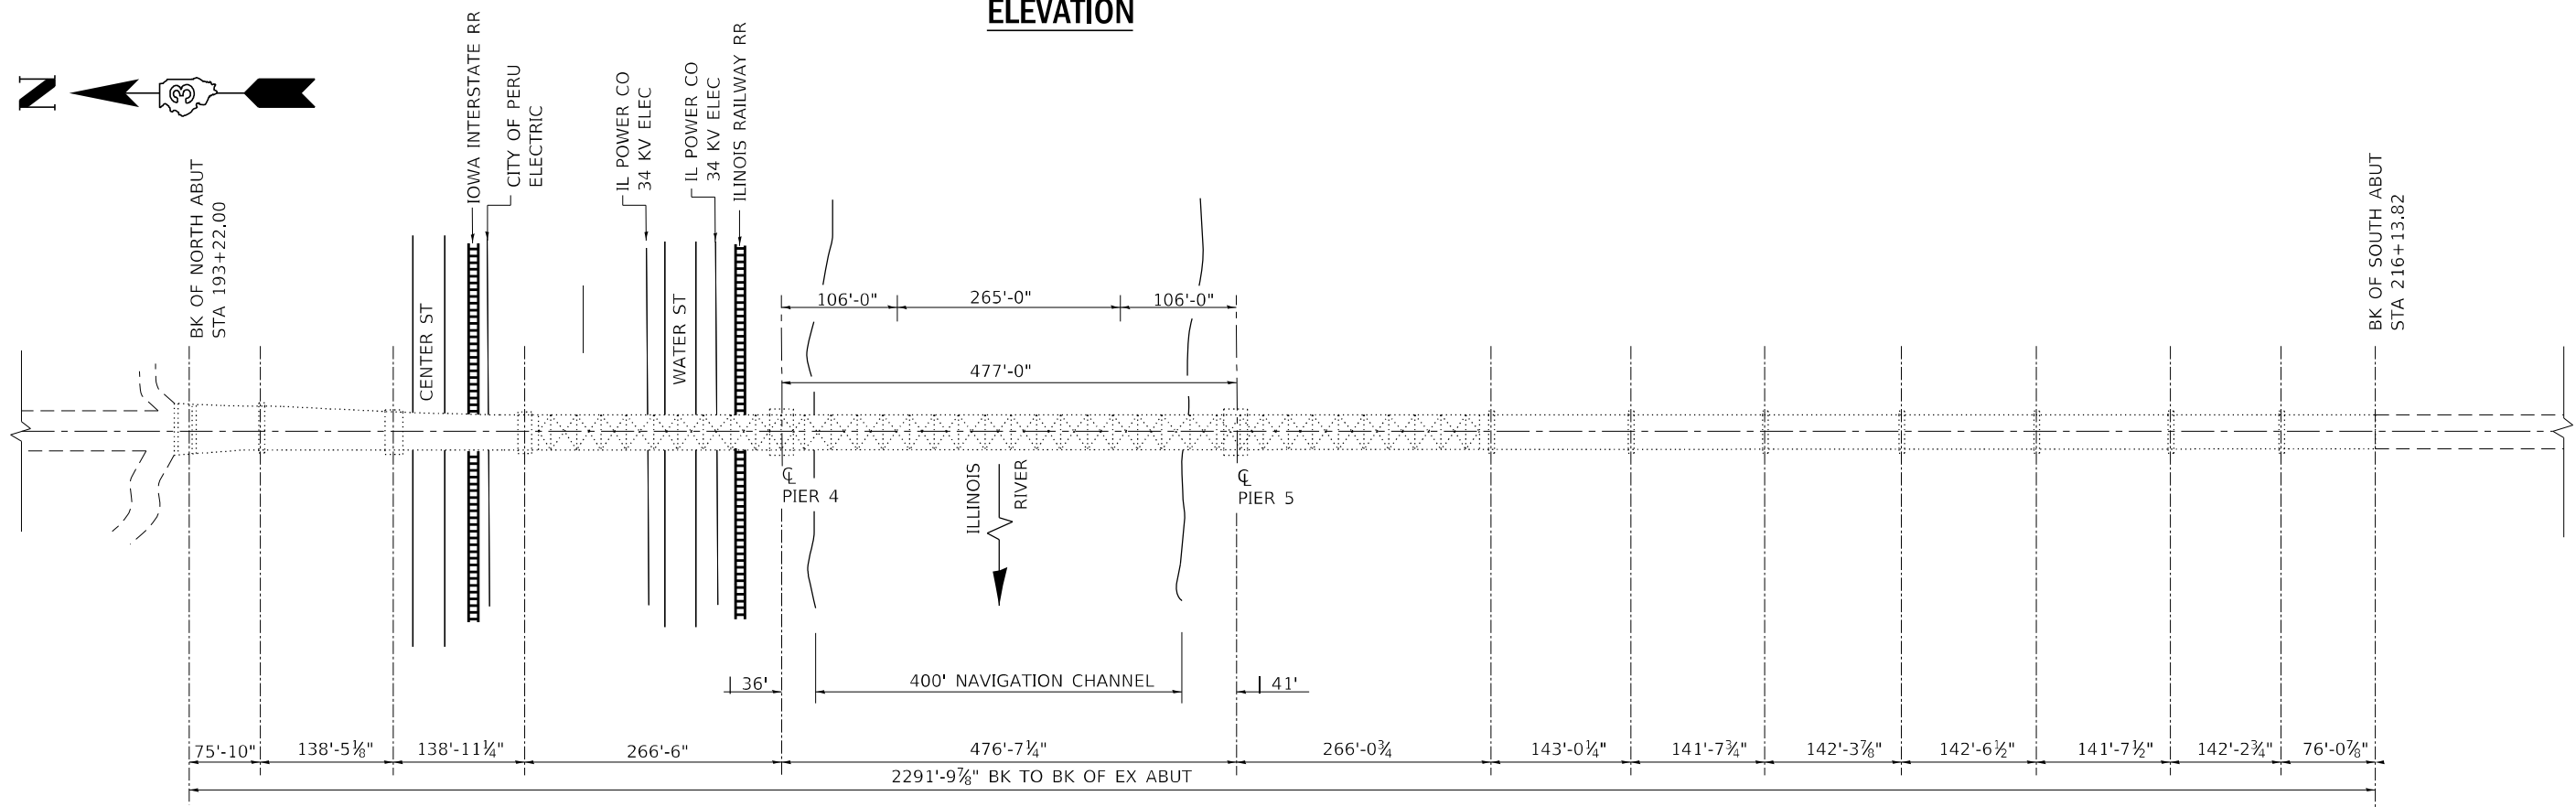

**PLAN
STRUCTURE NO. 050-0079**


FOR INFORMATION ONLY

FILE NAME =	USER NAME = woodshank1	DESIGNED - RW	REVISED -	STATE OF ILLINOIS DEPARTMENT OF TRANSPORTATION	EXISTING GENERAL PLAN AND ELEVATION LOCATION NO. 2 - STRUCTURE NO. 050-0079 (PERU)			F.A. RTE.	SECTION	COUNTY	TOTAL SHEETS	SHEET NO.
pwz\illdoi-pw.bentley.com:PWIDOT\Documents\IDOT	Offices\District 3\Projects\D366M35\CADDData\D366M35	PDMAJUN - RW	REVISED -		SCALE: 50	SHEET 1 OF 2 SHEETS	STA. TO STA.	VAR	RIVER BRIDGE WASHING 2022	LASALLE	23	11
Default	PLOT SCALE = 100,0000' / in.	CHECKED - YP	REVISED -		CONTRACT NO. 66M35							
	PLOT DATE = 3/19/2022	DATE - 1/5/2022	REVISED -		ILLINOIS FED. AID PROJECT							

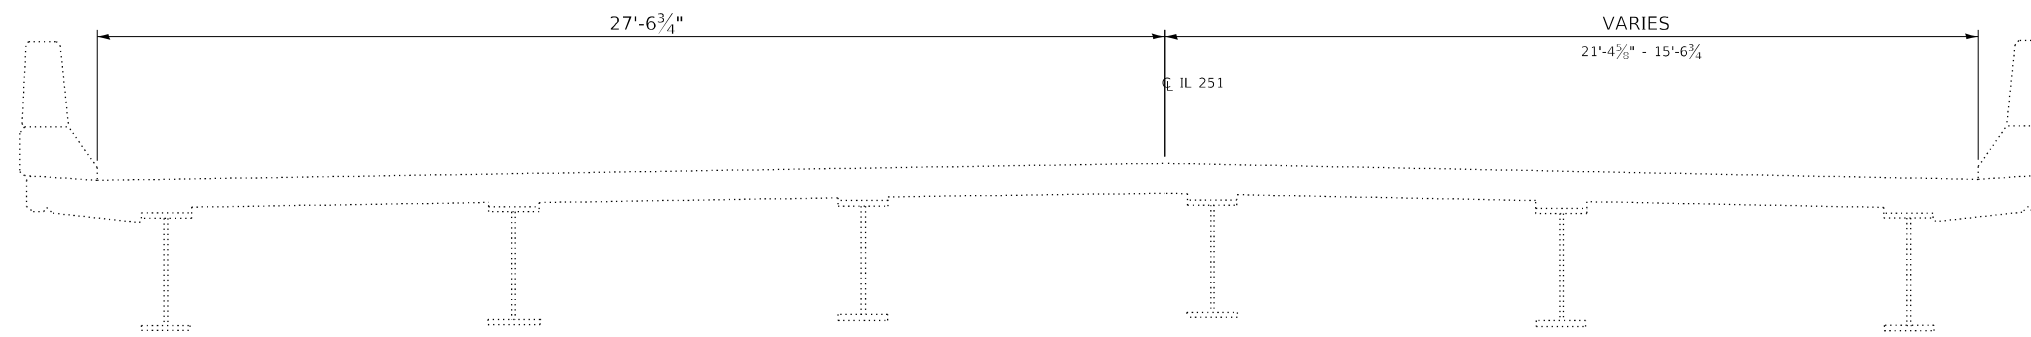


CROSS SECTION - SPAN 1

(LOOKING SOUTH)
 STA. 193+22.00 TO STA. 193+97.83

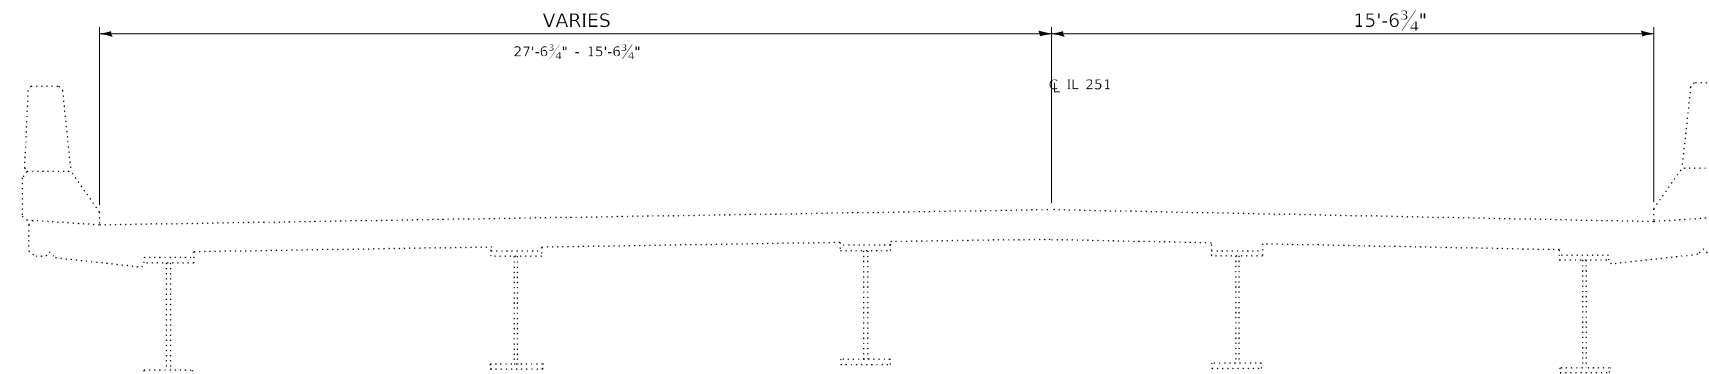

CROSS SECTION - SPAN 2 & 3

(LOOKING SOUTH)
 STA. 193+97.83 TO STA. 196+75.20



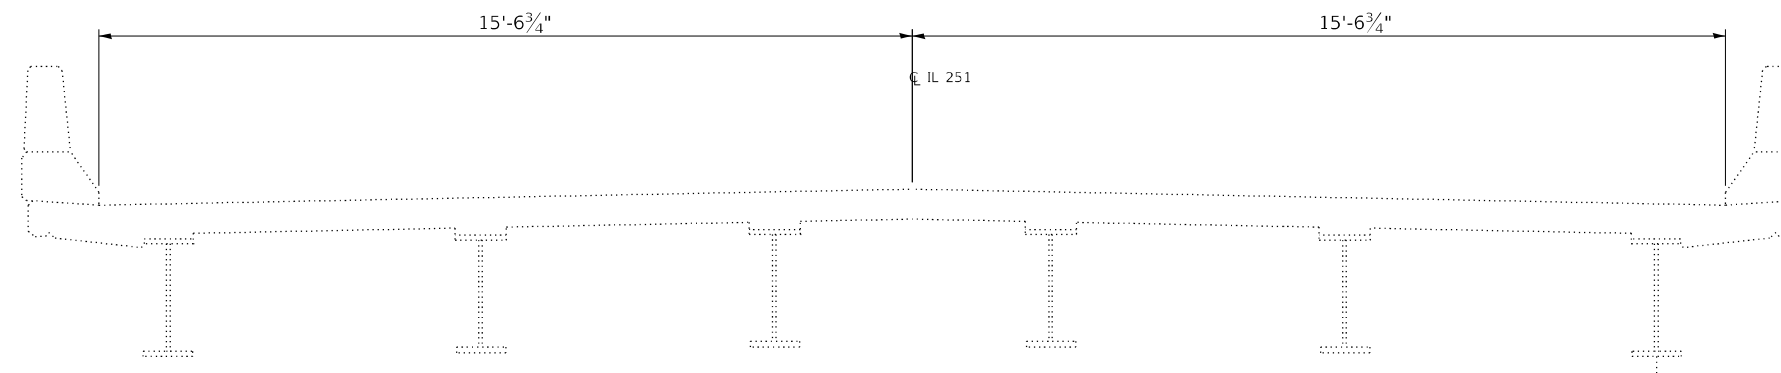


CROSS SECTION - SPAN 4 THRU 13

(LOOKING SOUTH)
 STA. 196+75.20 TO STA. 216+13.82


FOR INFORMATION ONLY

FILE NAME =	USER NAME = woodshank1	DESIGNED - RW	REVISED -	STATE OF ILLINOIS DEPARTMENT OF TRANSPORTATION	EXISTING DECK CROSS SECTIONS			F.A. RTE.	SECTION	COUNTY	TOTAL SHEETS	SHEET NO.
pwz\illdoi-pw.bentley.com:PWIDOT\Documents\100	Offices\District 3\Projects\0366M35\CADDData\0366M35	PDRAJAN - RW	REVISED -		LOCATION NO. 2 - STRUCTURE NO. 050-0079 (PERU)			VAR	RIVER BRIDGE WASHING 2022	LASALLE	23	12
Default		CHECKED - YP	REVISED -		SCALE: 50	SHEET 2 OF 2 SHEETS	STA. TO STA.	CONTRACT NO. 66M35				
	PLOT DATE = 3/19/2022	DATE - 1/5/2022	REVISED -		ILLINOIS FED. AID PROJECT							

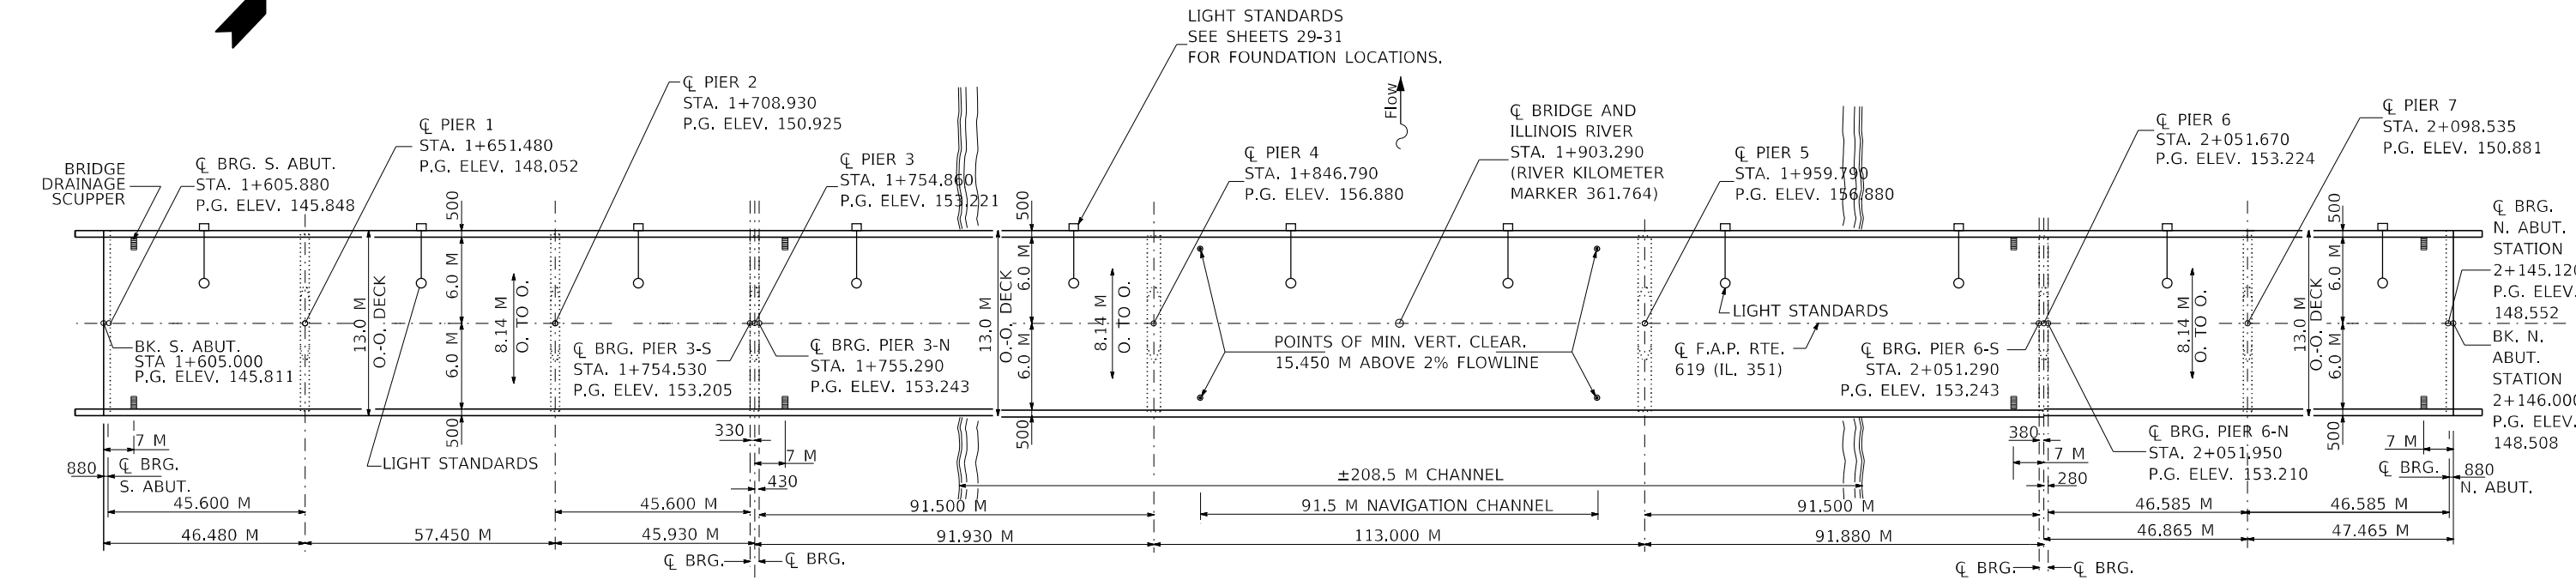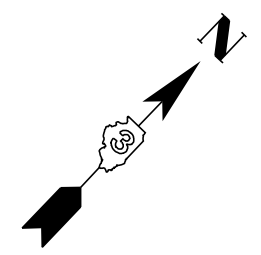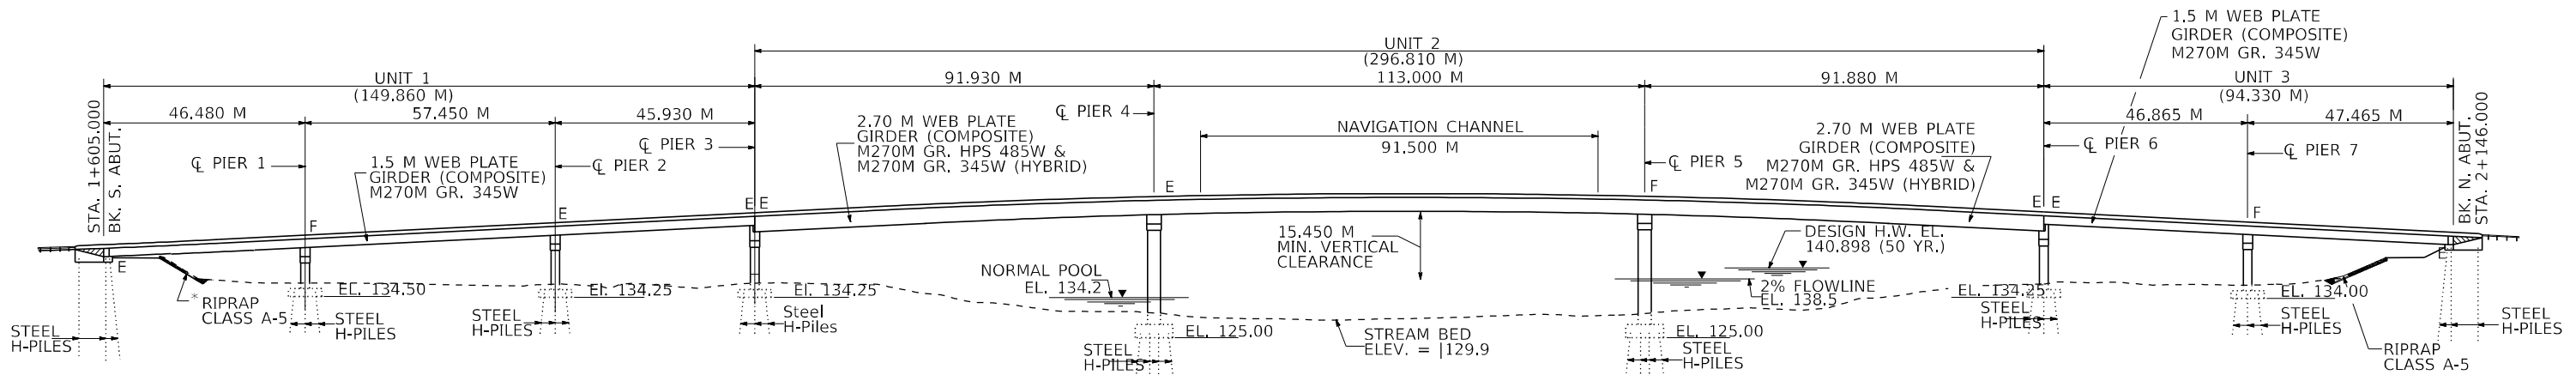

FOR INFORMATION ONLY

FILE NAME =	USER NAME = woodshank1	DESIGNED - RW	REVISED -	STATE OF ILLINOIS DEPARTMENT OF TRANSPORTATION	EXISTING GENERAL PLAN AND ELEVATION LOCATION NO. 3 - STRUCTURE NO. 050-0237 (LASALLE)	F.A. RTE.	SECTION	COUNTY	TOTAL SHEETS	SHEET NO.
pww\ldoc-pw.bentley.com:PWIDOT\Documents\1007	Offices\District 3\Projects\0366M35\CADDData\0366M35-	CHECKED - YP	REVISED -			VAR	RIVER BRIDGE WASHING 2022	LASALLE	23	13
Default	PLOT SCALE = 100.0000' / in.	DATE - 1/5/2022	REVISED -			SCALE: 50	SHEET 1 OF 2 SHEETS	ILLINOIS	CONTRACT NO. 66M35	
	PLOT DATE = 3/19/2022					STA. TO STA.		FED. AID PROJECT		

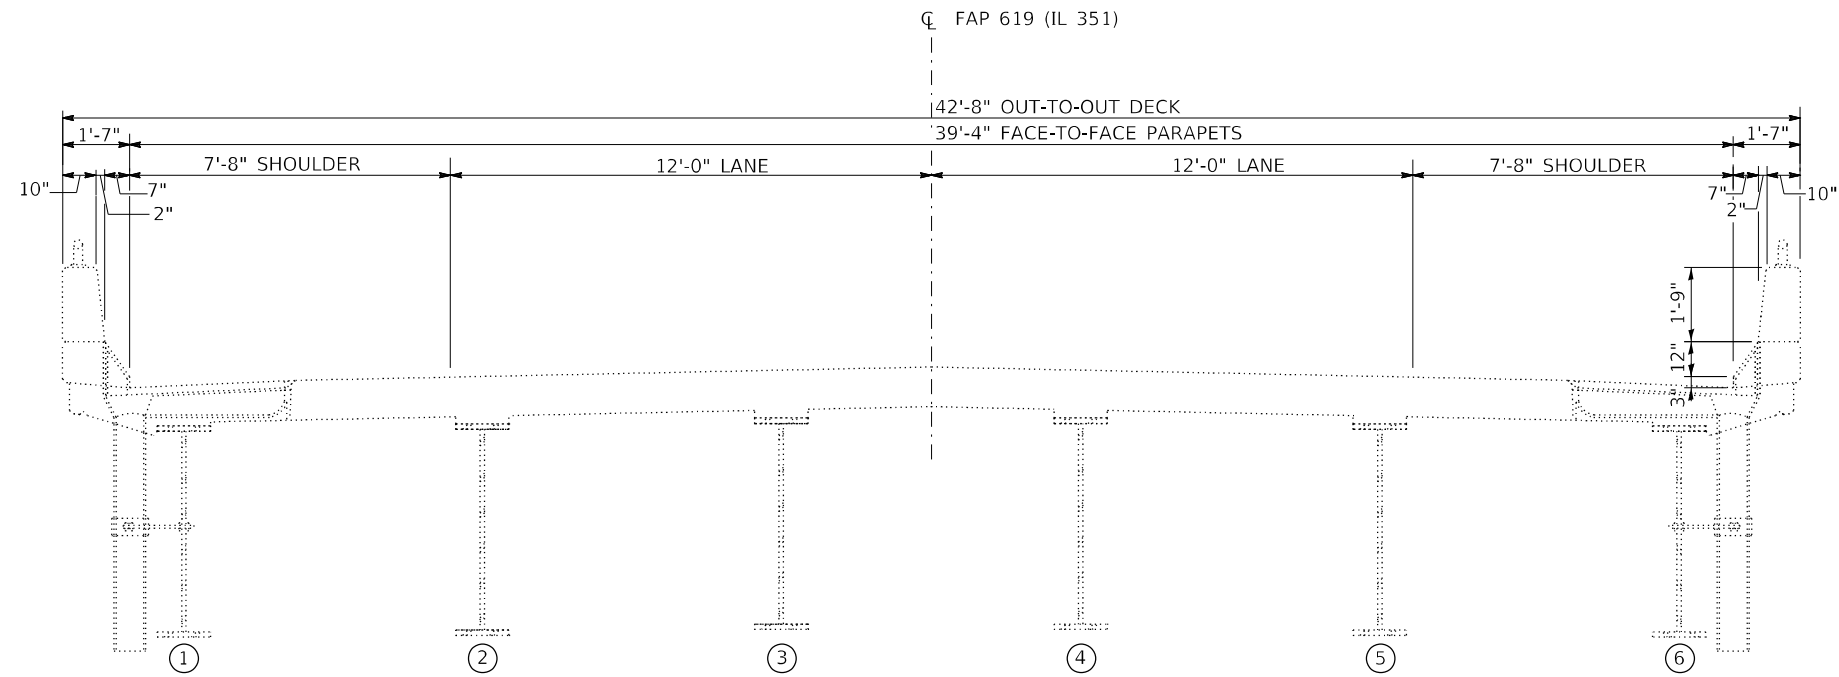


TYPICAL CROSS SECTION


STA. 52+64.40 TO STA. 70+38.75

FOR INFORMATION ONLY

FILE NAME =	USER NAME = woodshank1	DESIGNED - RW	REVISED -	STATE OF ILLINOIS DEPARTMENT OF TRANSPORTATION	EXISTING DECK CROSS SECTION LOCATION NO. 3 - STRUCTURE NO. 050-0237 (LASALLE)			F.A. RTE.	SECTION	COUNTY	TOTAL SHEETS	SHEET NO.
pwz\idoc-pw.bentley.com:PWIDOT\Documents\100	Offices\District 3\Projects\0366M35\CADDData\0366M35	DESIGNED - RW	REVISED -		VAR	RIVER BRIDGE WASHING 2022	LASALLE	23	14			
Default	PLOT SCALE = 100,0000 ' / in.	CHECKED - YP	REVISED -					CONTRACT NO. 66M35				
	PLOT DATE = 3/19/2022	DATE - 1/5/2022	REVISED -		SCALE: 50	SHEET 2 OF 2 SHEETS	STA. TO STA.	ILLINOIS	FED. AID PROJECT			

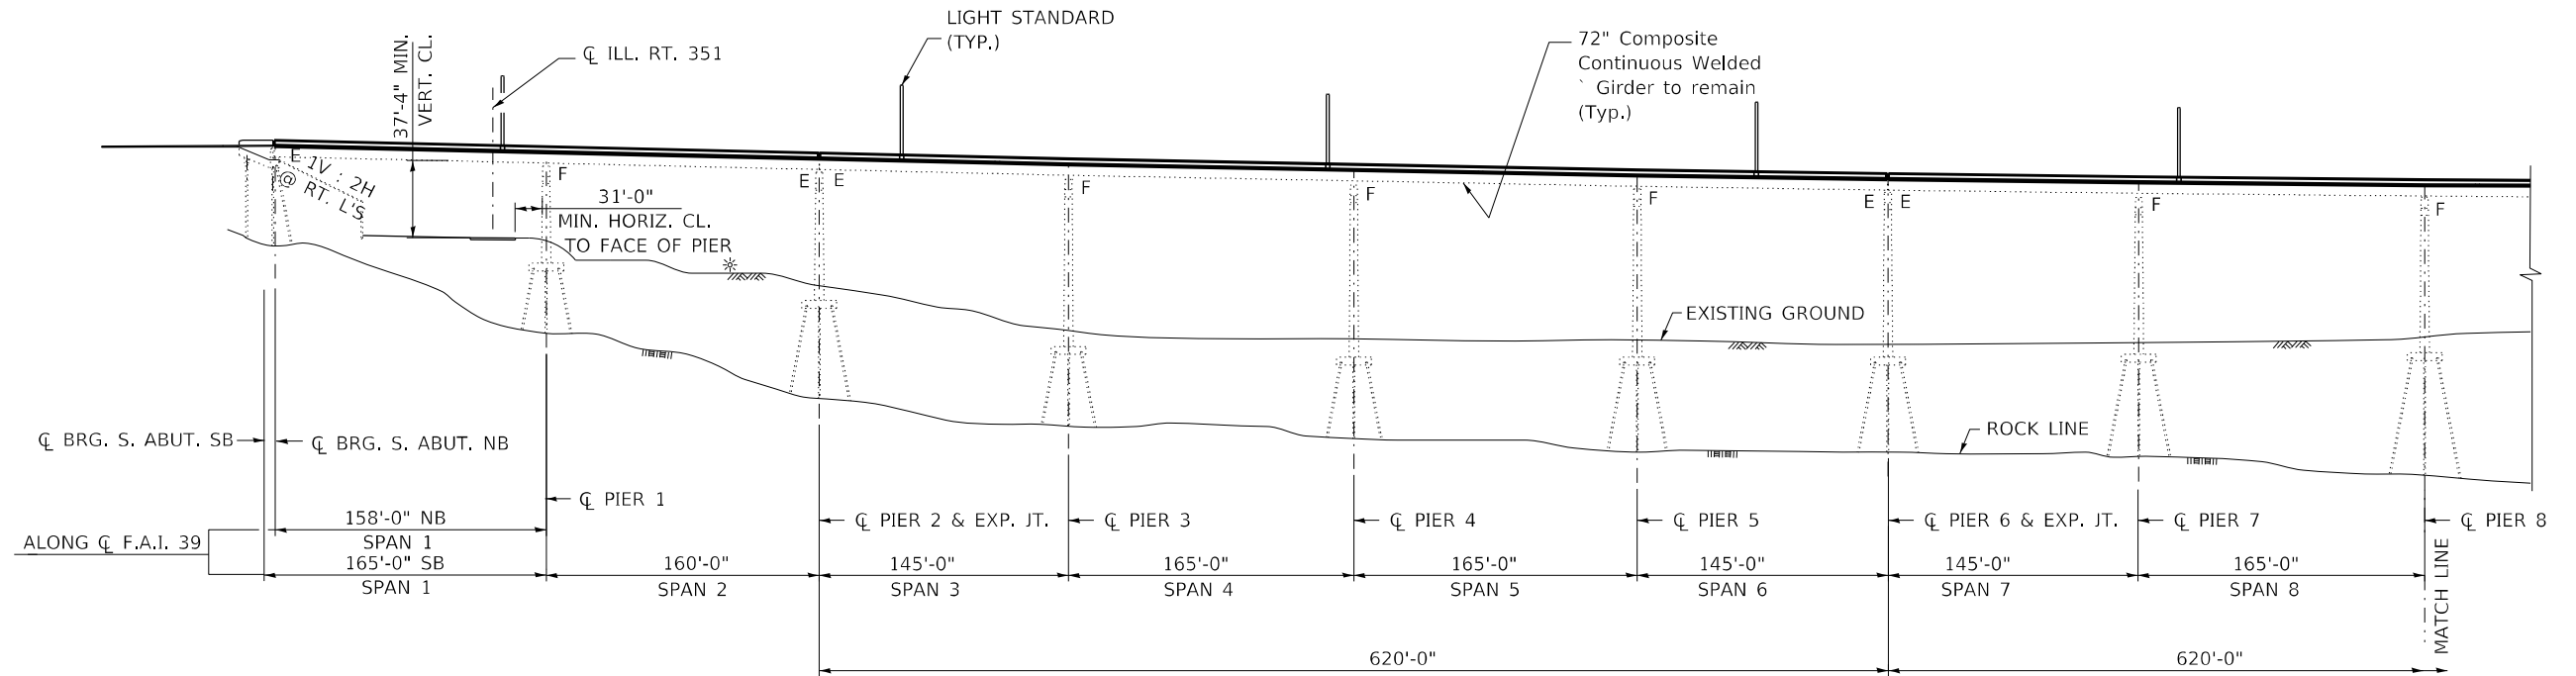


PART ELEVATION

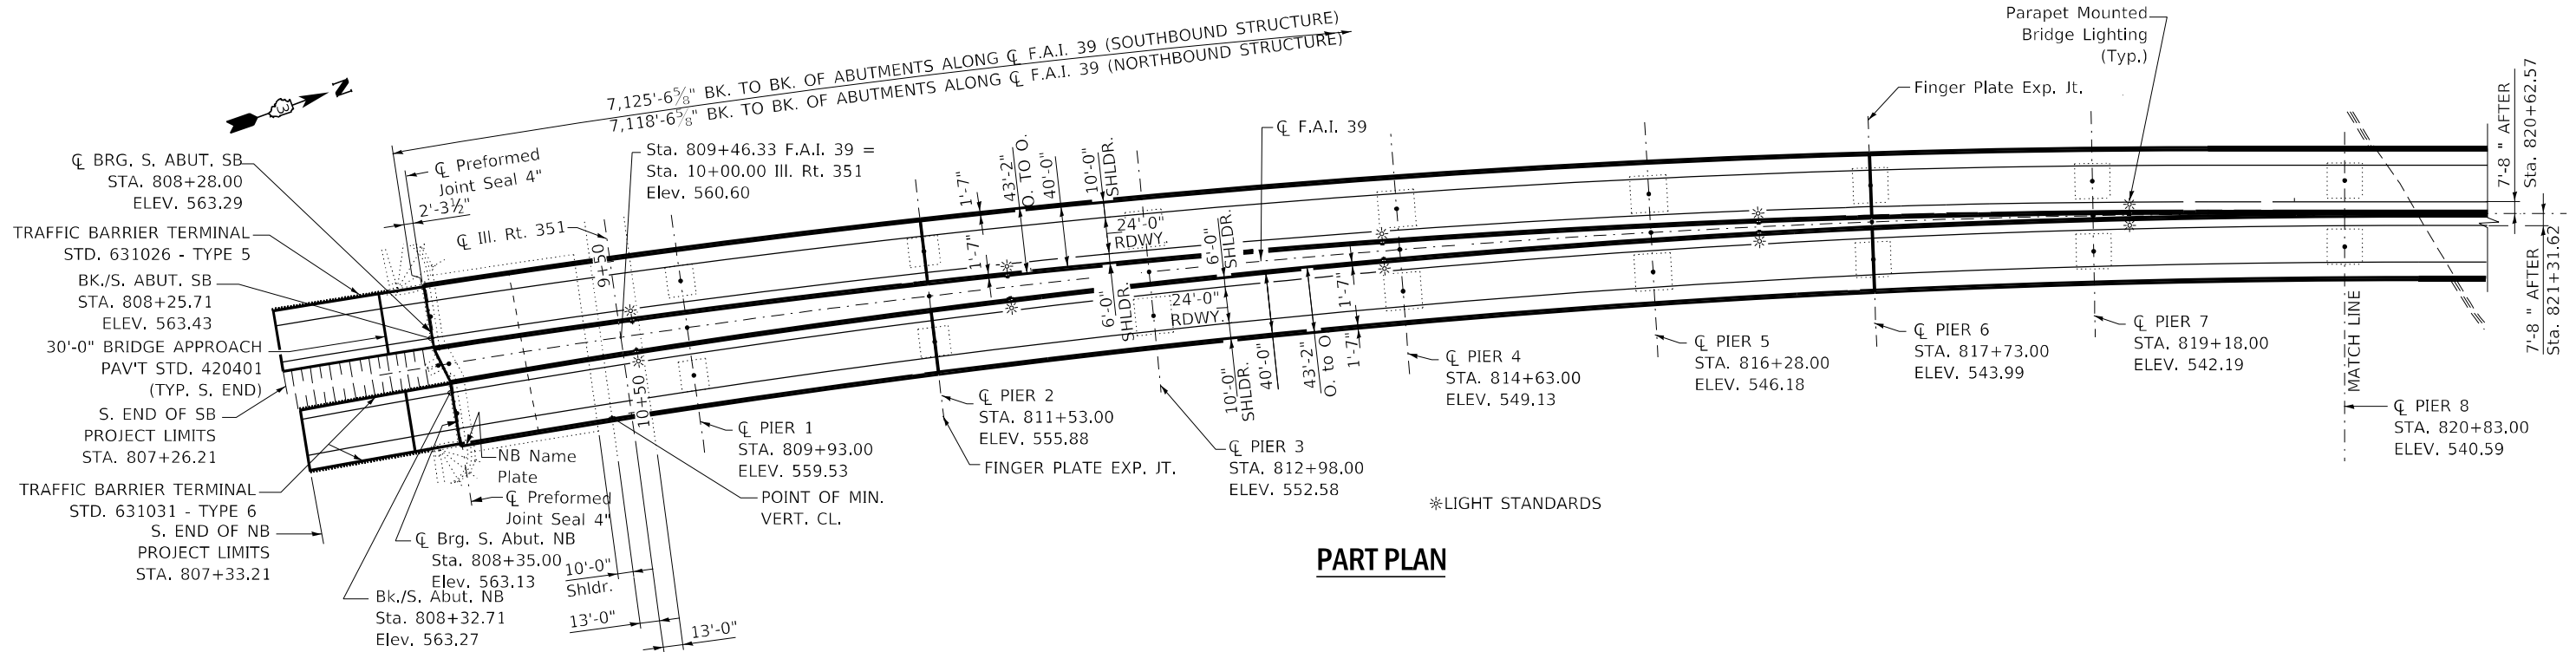


PART PLAN

FOR INFORMATION ONLY

FILE NAME =	USER NAME = woodshank	DESIGNED - RW	REVISED -	STATE OF ILLINOIS DEPARTMENT OF TRANSPORTATION	EXISTING GENERAL PLAN AND ELEVATION LOCATION NO. 4 - STRUCTURE NO. 050-0191 (I-39)		F.A. RTE.	SECTION	COUNTY	TOTAL SHEETS	SHEET NO.
pwz\idoc-pw.bentley.com:PWIDOT\Documents\IDOC\Projects\District 3\Projects\0366M35\CADD\0366M35-PLAN	OFFICES\District 3\Projects\0366M35\CADD\0366M35-PLAN	CHECKED - YP	REVISED -				VAR	RIVER BRIDGE WASHING 2022	LASALLE	23	15
PLOT SCALE = 100,000' / in.	DATE - 1/5/2022	REVISOR -	REVISOR -				CONTRACT NO. 66M35				
Default	PLOT DATE = 3/19/2022	DATE - 1/5/2022	REVISOR -				ILLINOIS FED. AID PROJECT				
					SCALE: 50	SHEET 1 OF 7 SHEETS	STA. 808+35.00 TO STA. 820+83.00				

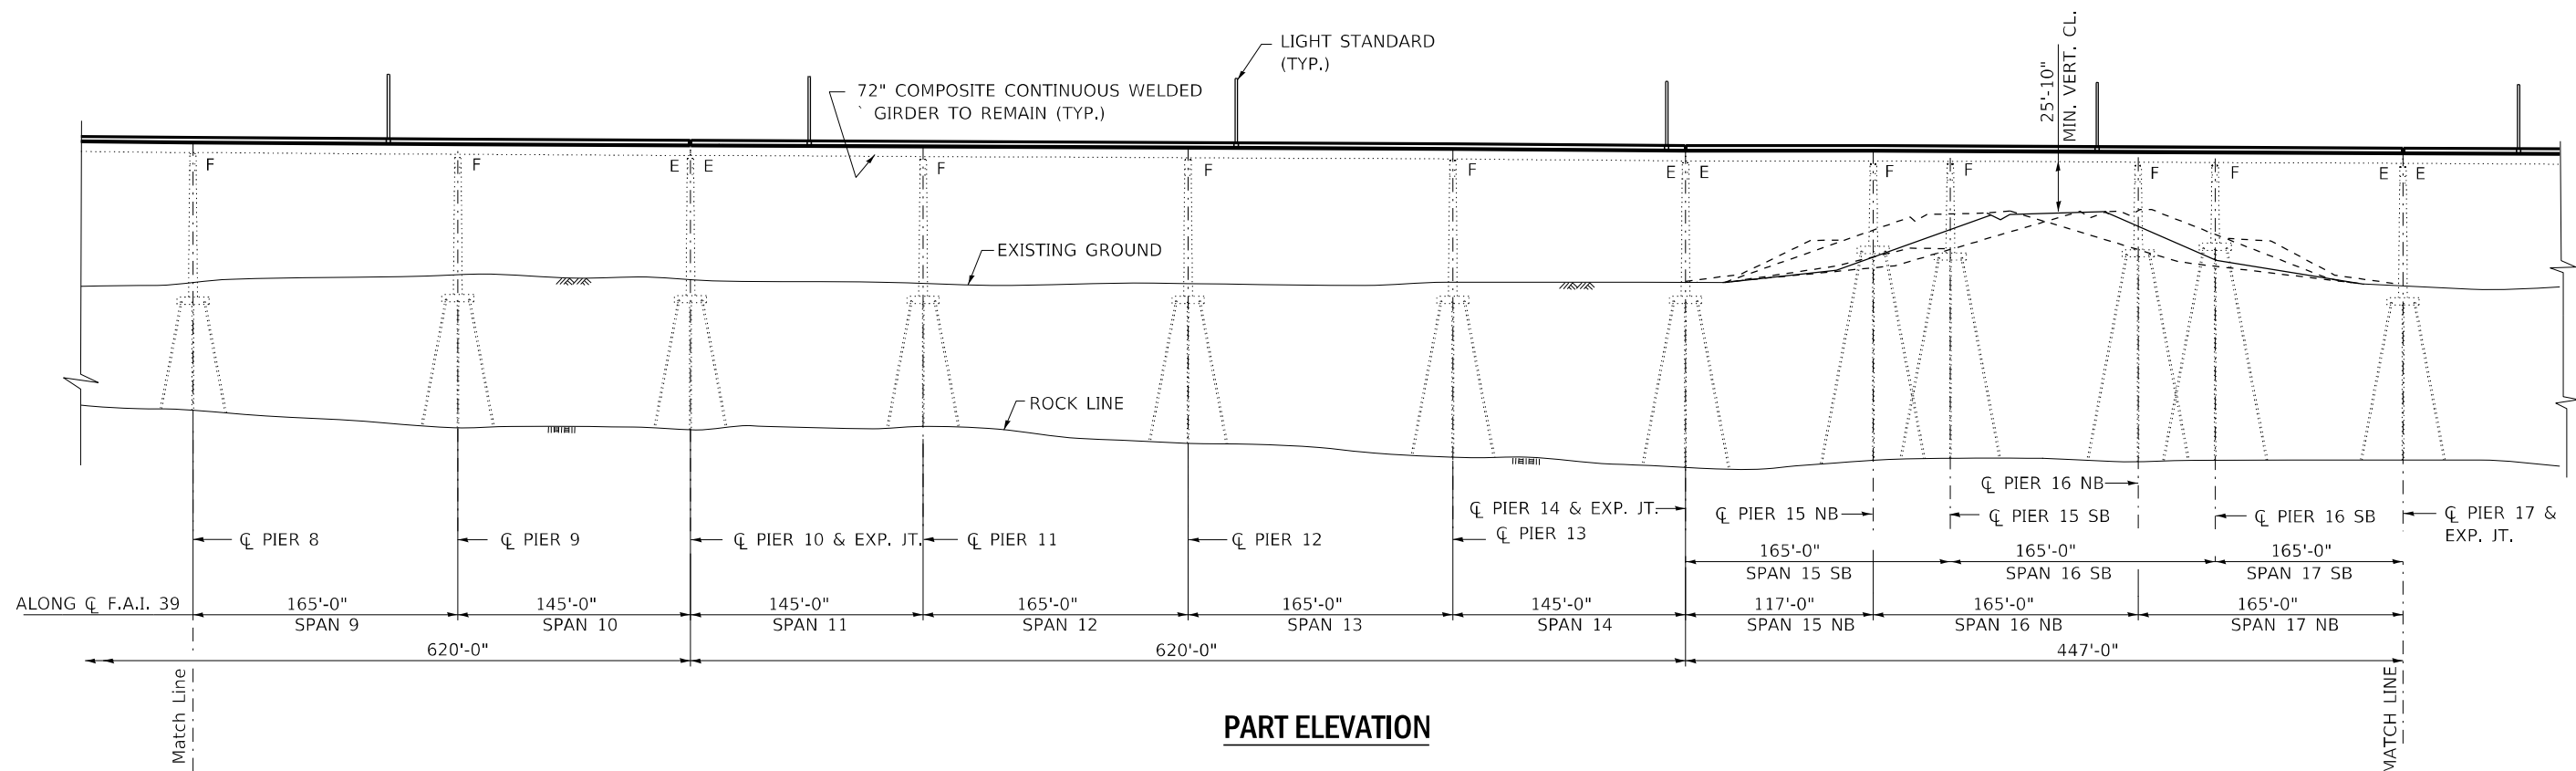


PART ELEVATION

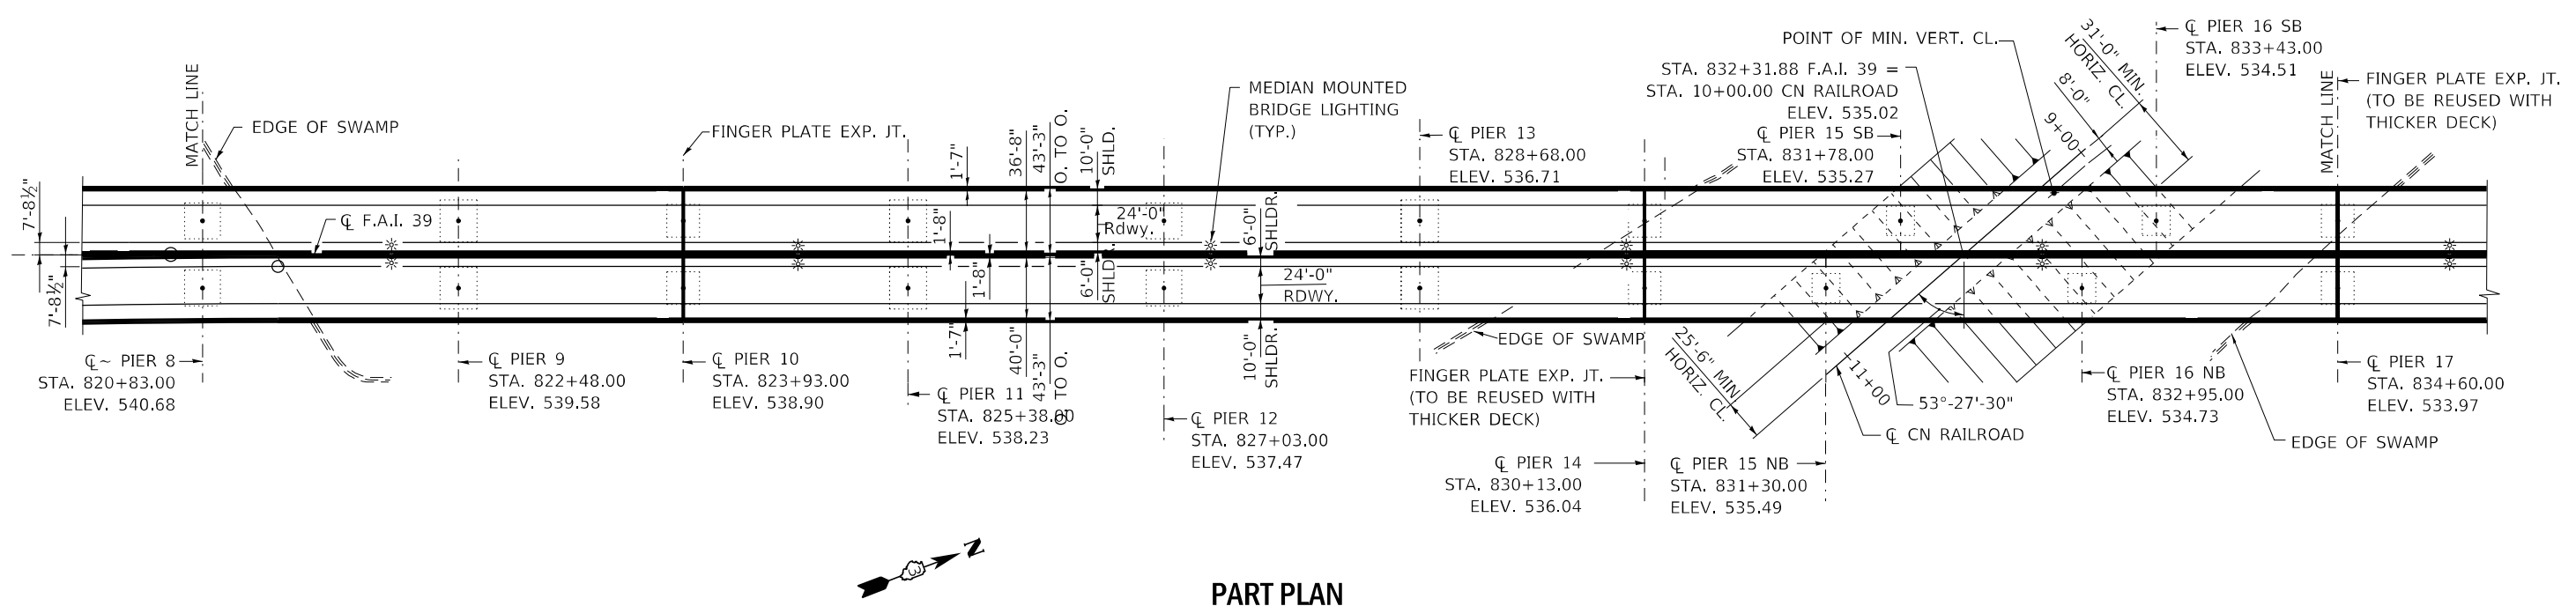


PART PLAN

FOR INFORMATION ONLY

FILE NAME =	USER NAME = woodshank1	DESIGNED - RW	REVISED -	STATE OF ILLINOIS DEPARTMENT OF TRANSPORTATION	EXISTING GENERAL PLAN AND ELEVATION LOCATION NO. 4 - STRUCTURE NO. 050-0191 (I-39)			F.A. RTE.	SECTION	COUNTY	TOTAL SHEETS	SHEET NO.
pwz\idoc-pw.bentley.com:PWIDOT\Documents\IDOC	Offices\District 3\Projects\0366M35\CADDData\0366M35	DRAWN - RW	REVISED -					VAR	RIVER BRIDGE WASHING 2022	LASALLE	23	16
Default	PLOT SCALE = 100,0000' / in.	CHECKED - YP	REVISED -		SCALE: 50			SHEET 2 OF 7 SHEETS			STA. 820+83.00 TO STA. 834+60.00	
	PLOT DATE = 3/19/2022	DATE - 1/5/2022	REVISED -		ILLINOIS			CONTRACT NO. 66M35 FED. AID PROJECT				

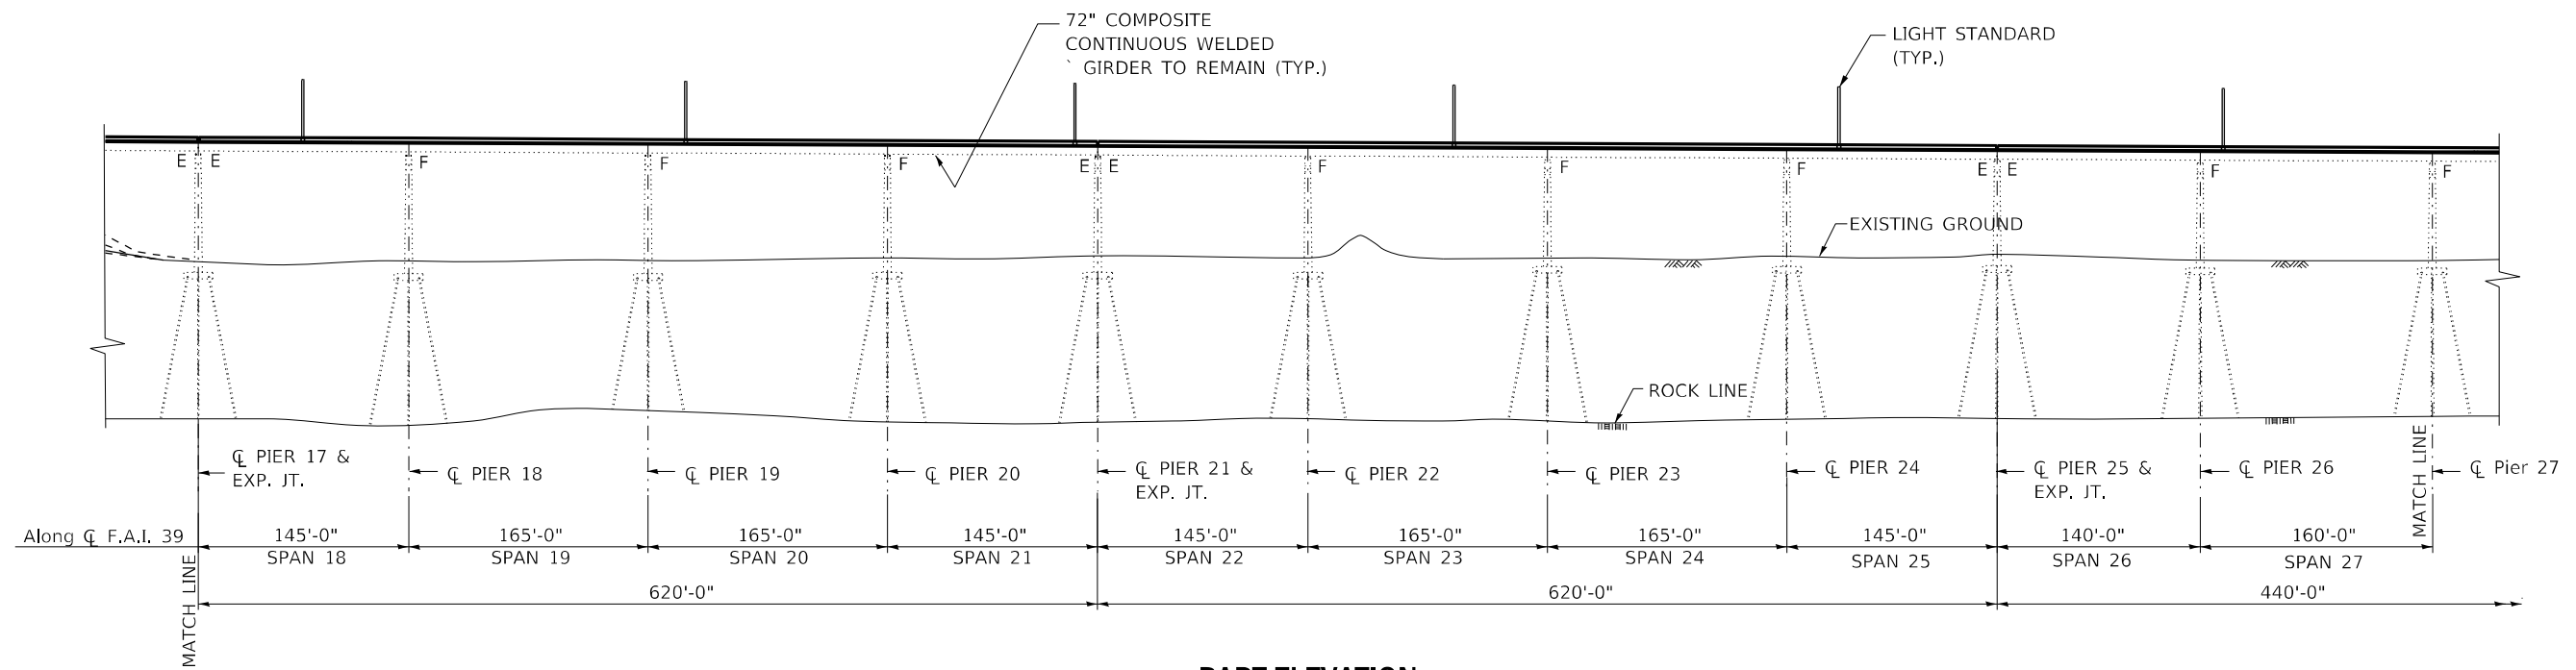


PART ELEVATION

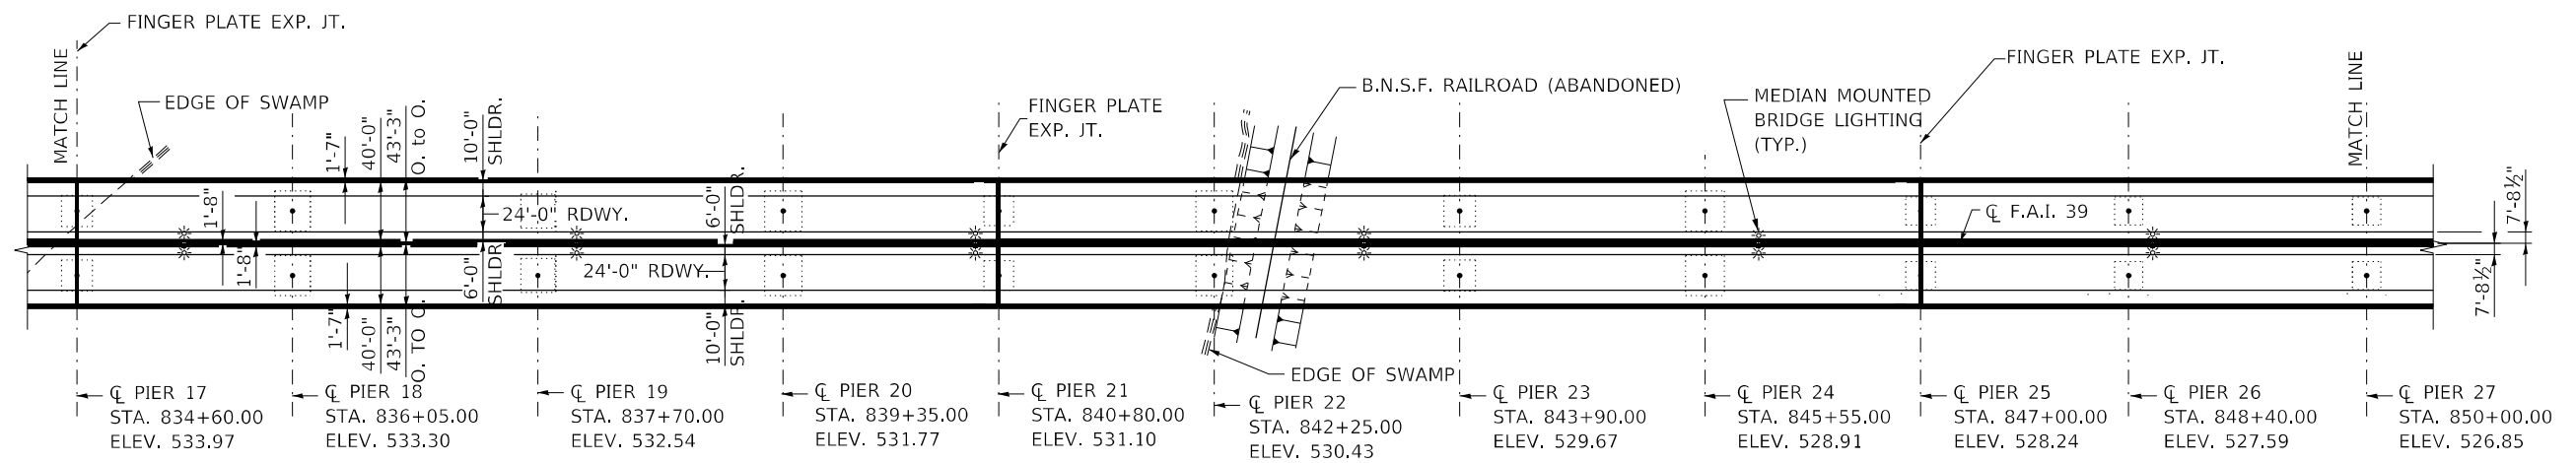


PART PLAN

FOR INFORMATION ONLY


FILE NAME =	USER NAME = woodshank1	DESIGNED - RW	REVISED -	STATE OF ILLINOIS DEPARTMENT OF TRANSPORTATION	EXISTING GENERAL PLAN AND ELEVATION LOCATION NO. STRUCTURE NO. 051-01(139)			F.A. RTE.	SECTION	COUNTY	TOTAL SHEETS	SHEET NO.
pwz\ldoi-pw.bentley.com:PWIDOT\Documents\100\Projects\District 3\Projects\366M35\CADDData\0366M35-PLAN	OFFICE	CHECKED - YP	REVISED -					VAR	RIVER BRIDGE WASHING 2022	LASALLE	23	17
Default	PLOT SCALE = 100,0000' / in.	DATE - 1/5/2022	REVISED -		CONTRACT NO. 66M35			ILLINOIS	FED. AID PROJECT			
	PLOT DATE = 3/19/2022				SCALE: 50	SHEET 3 OF 7 SHEETS	STA. 834+60.00 TO STA. 850+00.00					

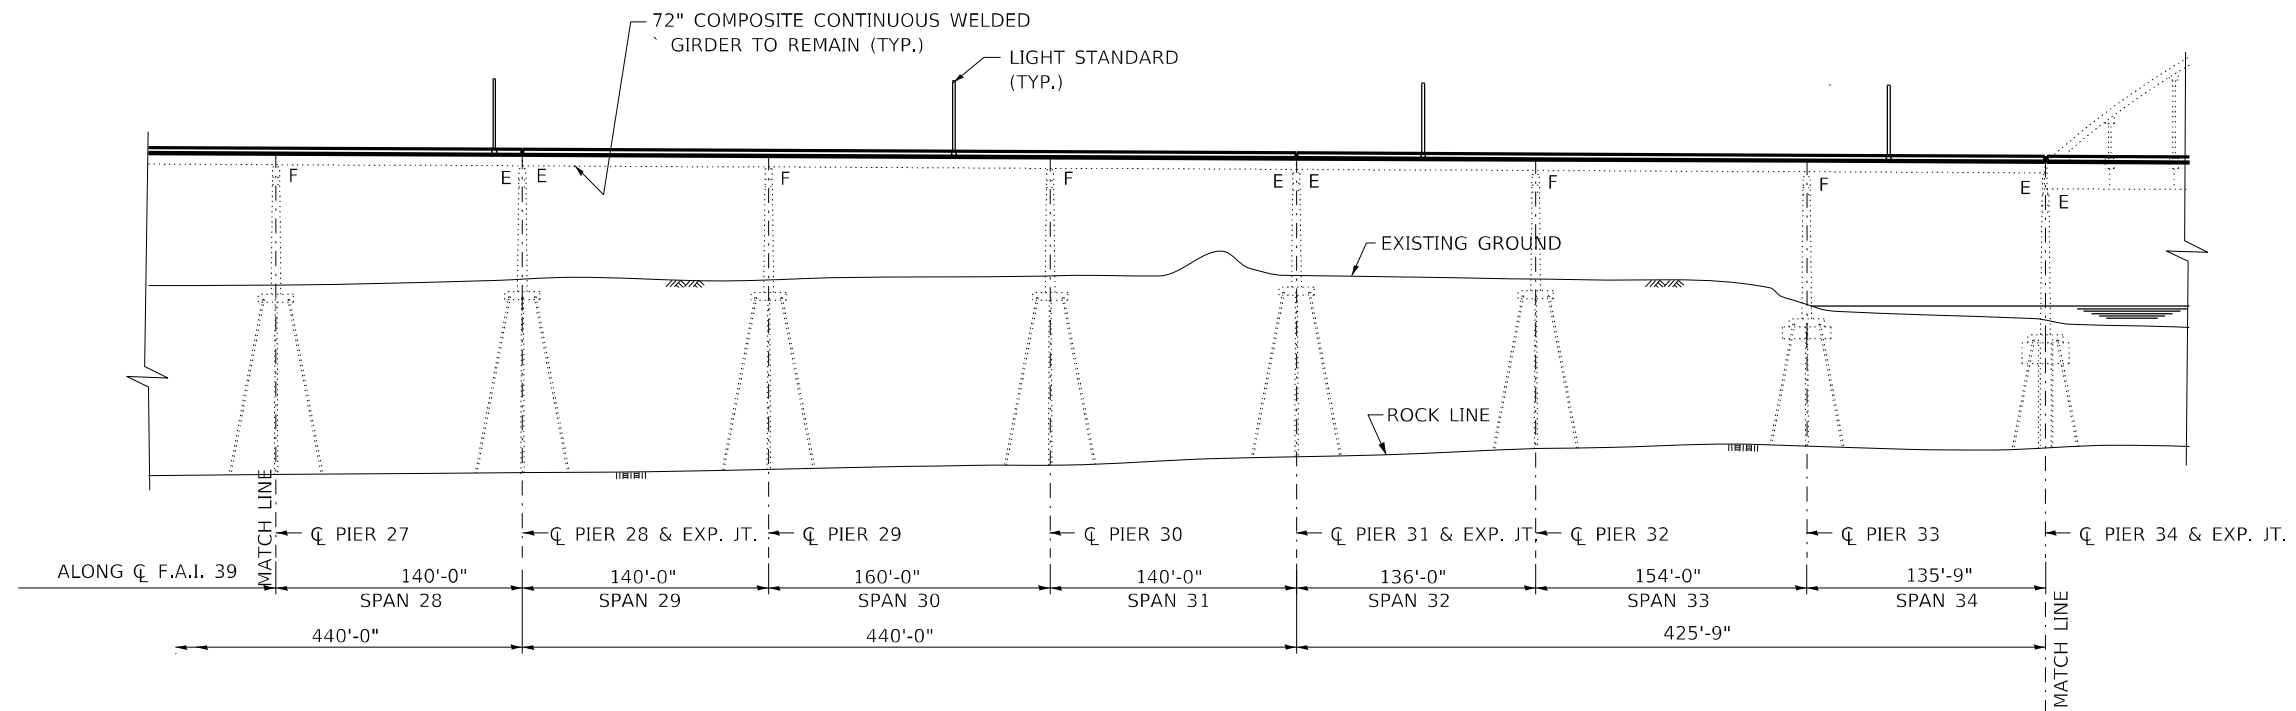

PART ELEVATION

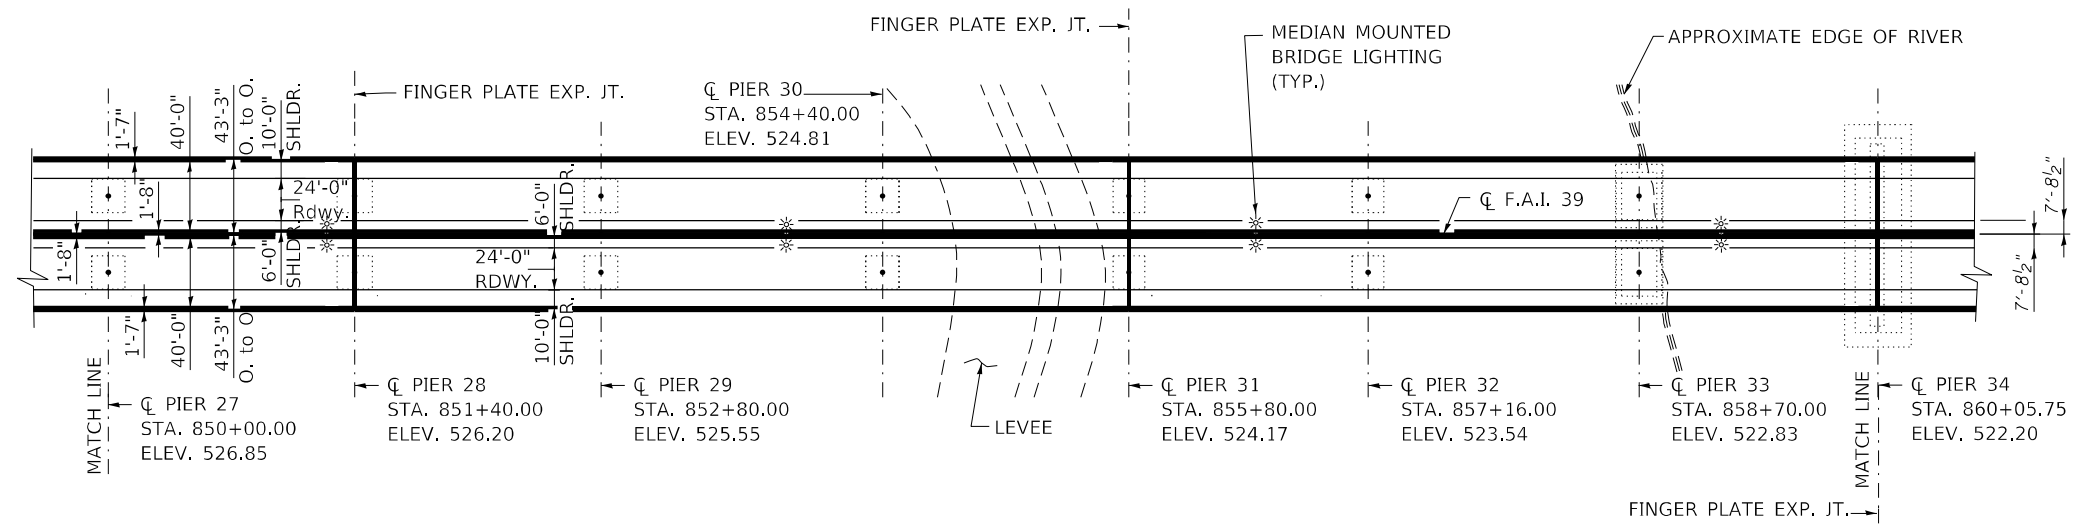


PART PLAN

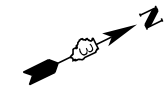


FOR INFORMATION ONLY

FILE NAME =	USER NAME = woodshank1	DESIGNED - RW	REVISED -	STATE OF ILLINOIS DEPARTMENT OF TRANSPORTATION	EXISTING GENERAL PLAN AND ELEVATION LOCATION NO. 4 - STRUCTURE NO. 050-0191 (I-39)	F.A. RTE.	SECTION	COUNTY	TOTAL SHEETS	SHEET NO.	
pwz\illdoi-pw.bentley.com:PWIDOT\Documents\100	Offices\District 3\Projects\0366M35\CADDData\0366M35	DRAWN - RW	REVISED -			VAR	RIVER BRIDGE WASHING 2022	LASALLE	23	18	
PLOT SCALE = 100,0000' / in.	CHECKED - YP	REVISED -	SCALE: 50			SHEET 4 OF 7 SHEETS	STA. 850+00.00 TO STA. 860+05.75	CONTRACT NO. 66M35		ILLINOIS	FED. AID PROJECT
PLOT DATE = 3/19/2022	DATE - 1/5/2022	REVISED -									

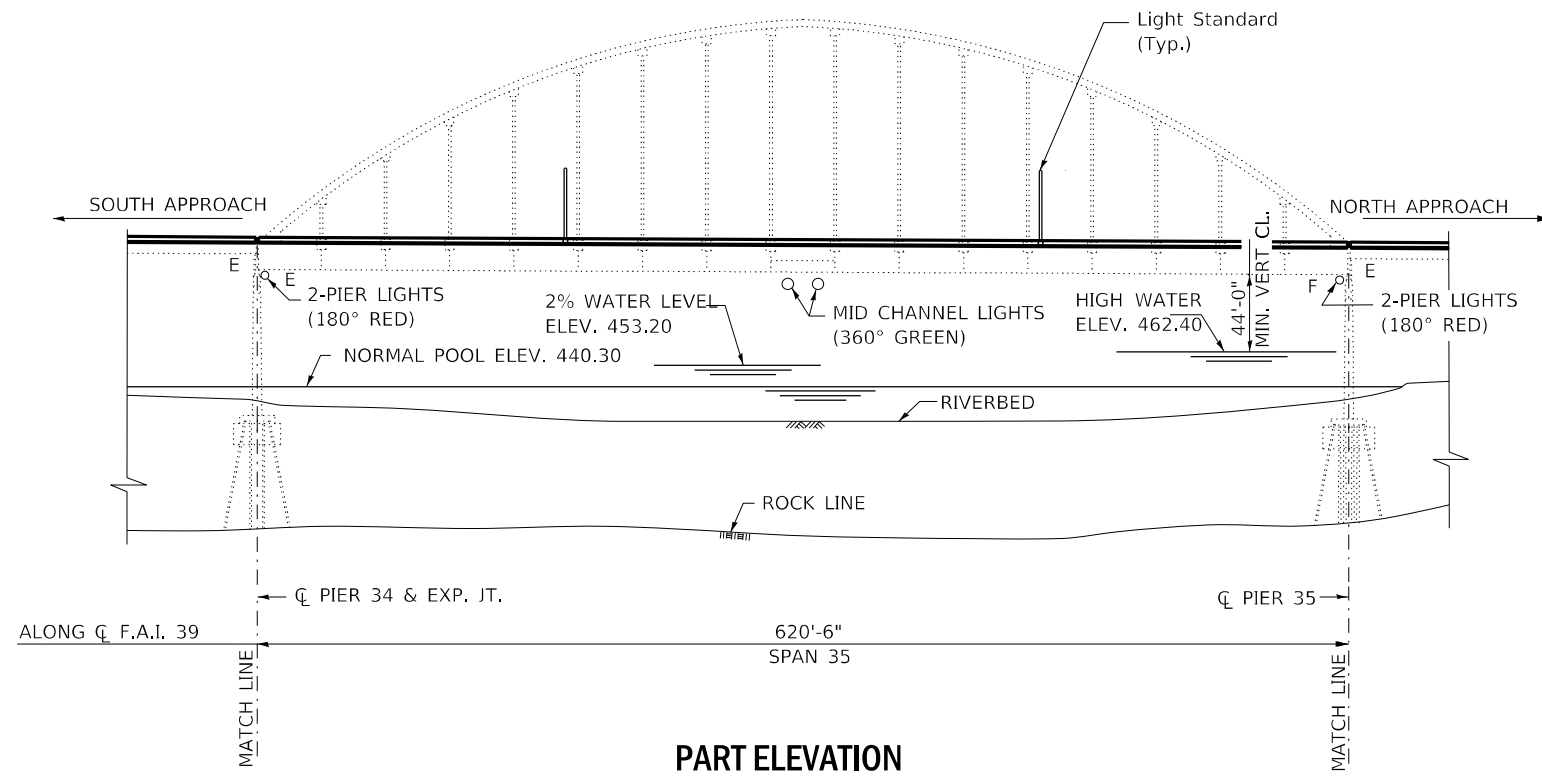


PART ELEVATION

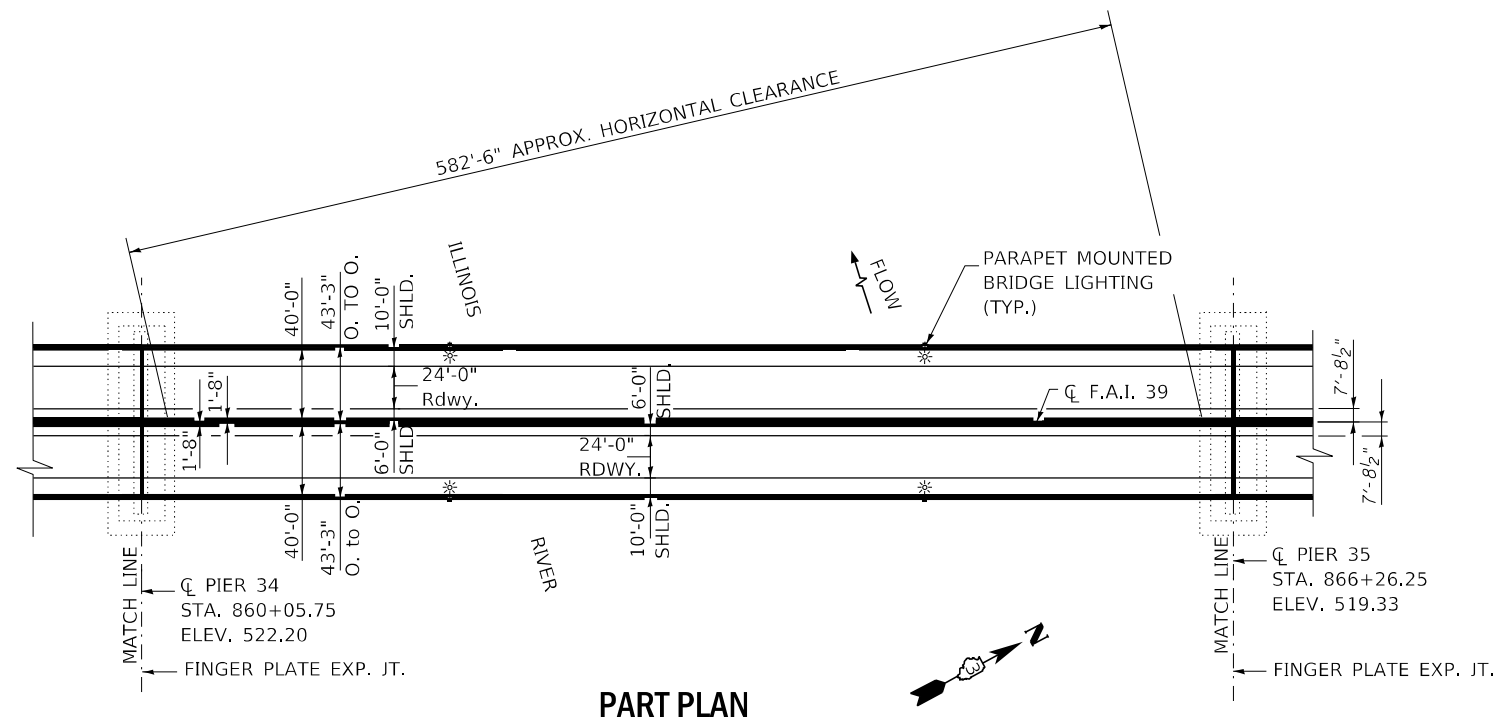


PART PLAN

FOR INFORMATION ONLY

FILE NAME =	USER NAME = woodshank1	DESIGNED - RW	REVISED -	STATE OF ILLINOIS DEPARTMENT OF TRANSPORTATION	EXISTING GENERAL PLAN AND ELEVATION LOCATION NO. 4 - STRUCTURE NO. 050-0191 (I-39)			F.A. RTE.	SECTION	COUNTY	TOTAL SHEETS	SHEET NO.
pwz\illdoi-pw.bentley.com:PWIDOT\Documents\IDDO	Offices\District 3\Projects\I3966M35\CADDData\I3966M35	DRAWN - RW	REVISED -					VAR	RIVER BRIDGE WASHING 2022	LASALLE	23	19
Default	PLOT SCALE = 100,0000 ' / in.	CHECKED - YP	REVISED -		SCALE: 50			SHEET 5 OF 7 SHEETS		STA. 850+05.75 TO STA. 866+26.25		
	PLOT DATE = 3/19/2022	DATE - 1/5/2022	REVISED -		ILLINOIS			CONTRACT NO. 66M35			FED. AID PROJECT	

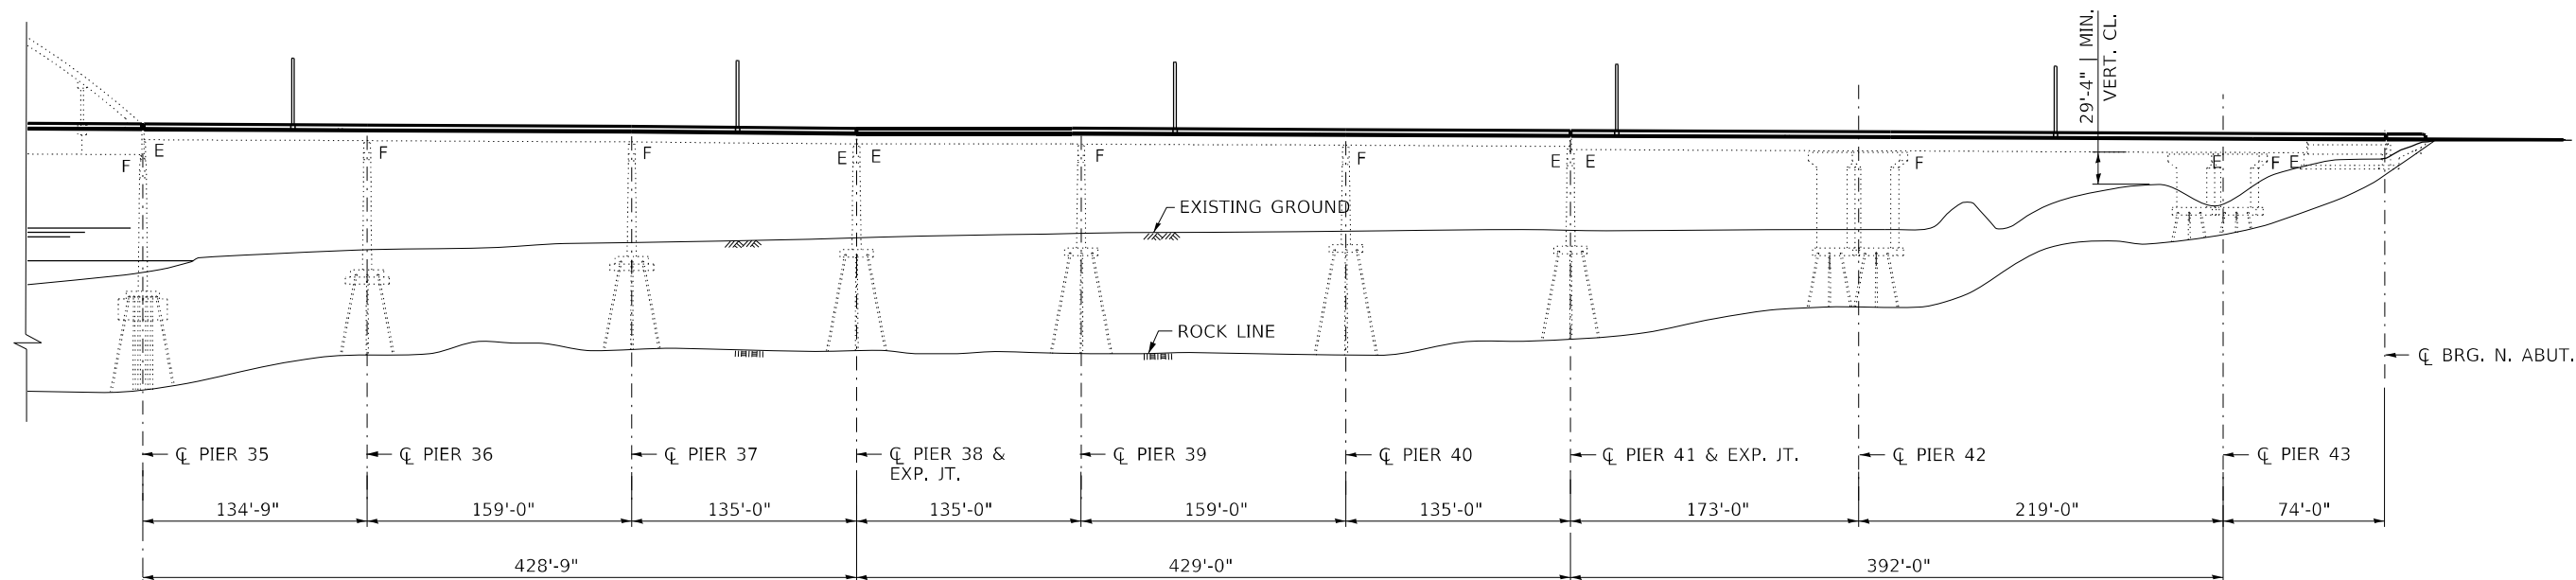


PART ELEVATION

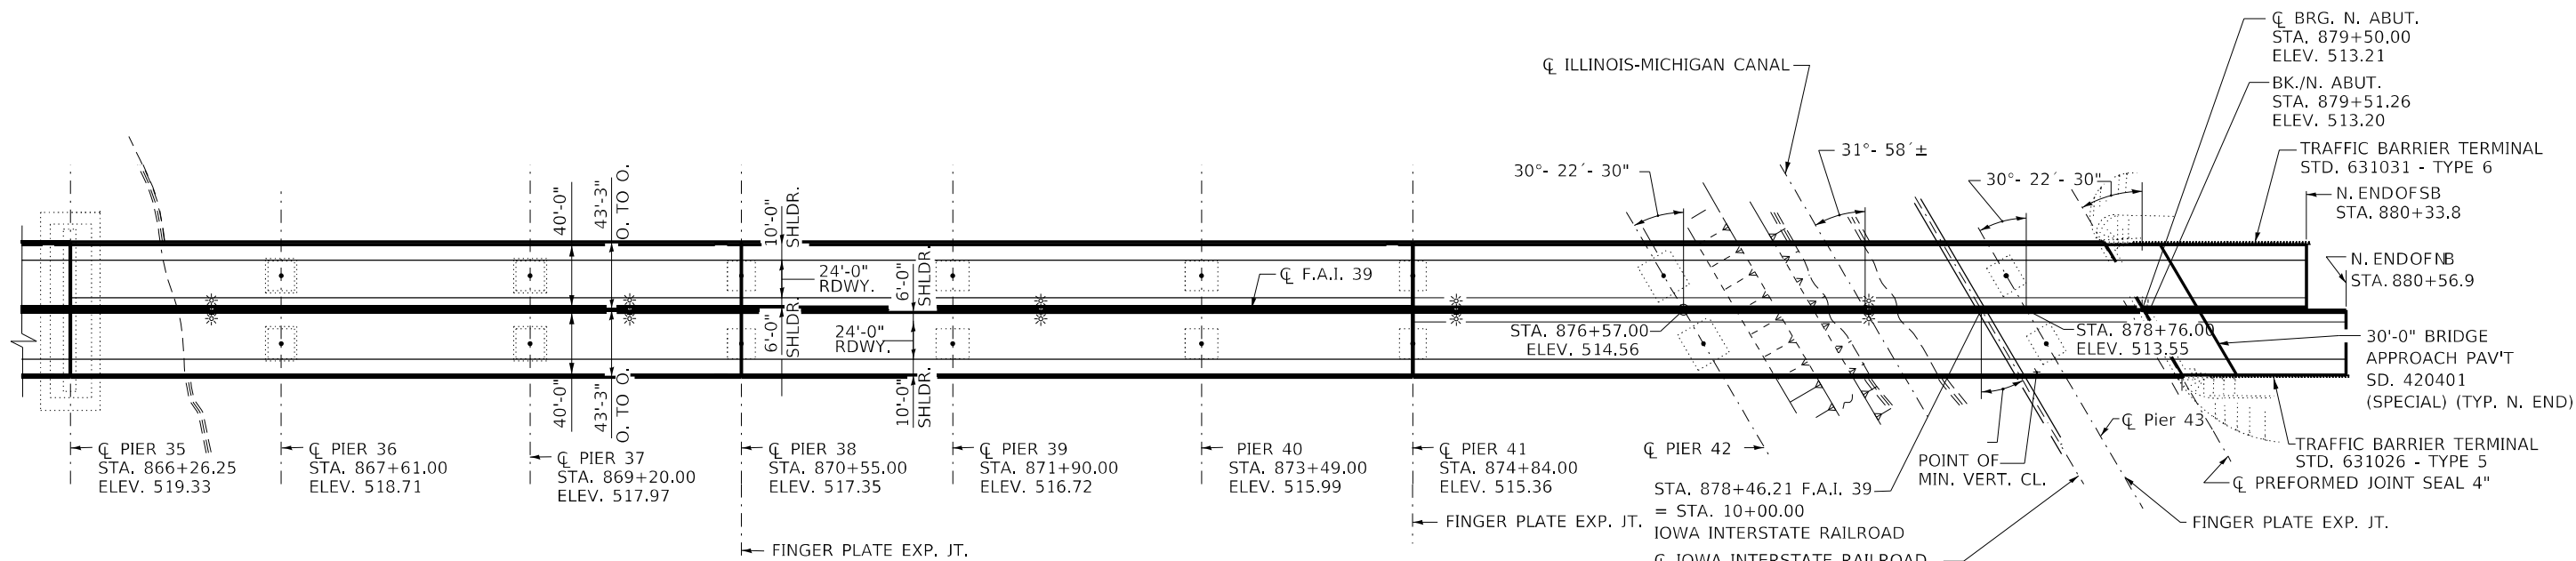


PART PLAN

FOR INFORMATION ONLY

FILE NAME =	USER NAME = woodshankl	DESIGNED - RW	REVISED -	STATE OF ILLINOIS DEPARTMENT OF TRANSPORTATION	EXISTING GENERAL PLAN AND ELEVATION LOCATION NO. 4 - STRUCTURE NO. 050-0191 (I-39)	F.A. RTE.	SECTION	COUNTY	TOTAL SHEETS	SHEET NO.	
pwz\illdoi-pw.bentley.com:PWIDOT\Documents\100	Offices\District 3\Projects\D366M35\CADDData\D366M35	DRAWN - RW	REVISED -			VAR	RIVER BRIDGE WASHING 2022	LASALLE	23	20	
Default		CHECKED - YP	REVISED -			CONTRACT NO. 66M35					
	PLOT DATE = 3/19/2022	DATE - 1/5/2022	REVISED -			SCALE: 50	SHEET 6 OF 7 SHEETS	STA. 866+26.25 TO STA. 879+51.26	ILLINOIS	FED. AID PROJECT	

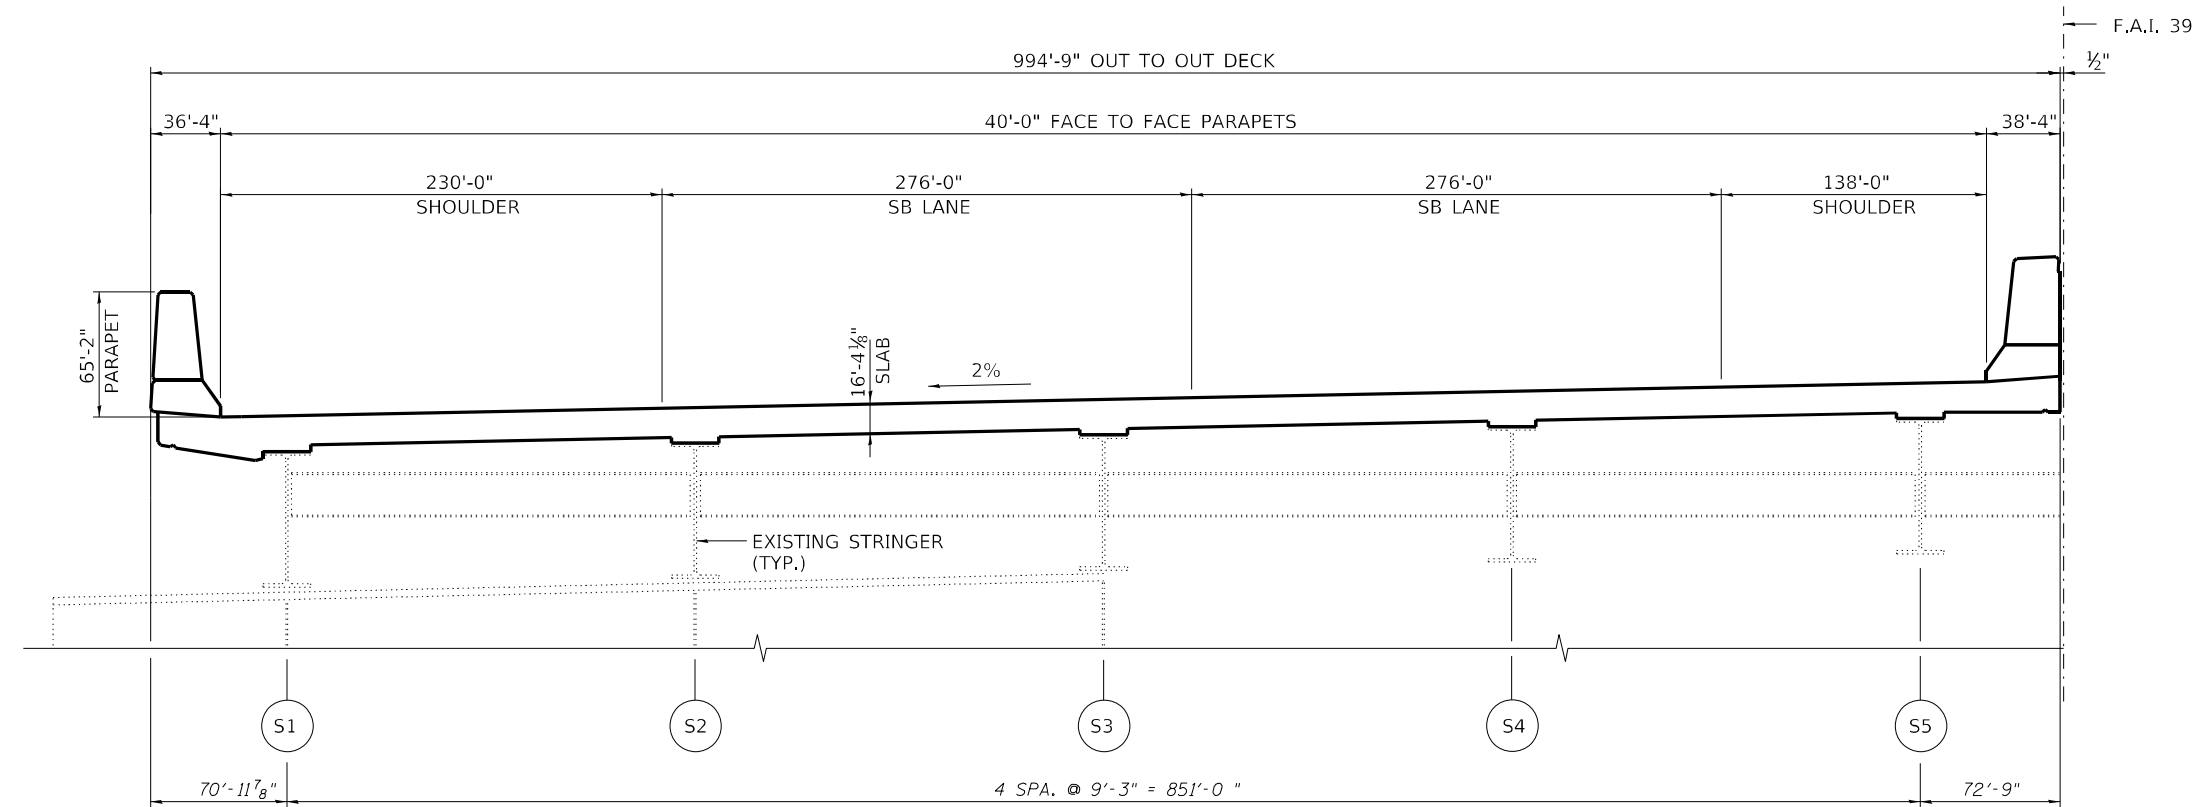



CROSS SECTION - SB STRUCTURE
(LOOKING UPSTATION)

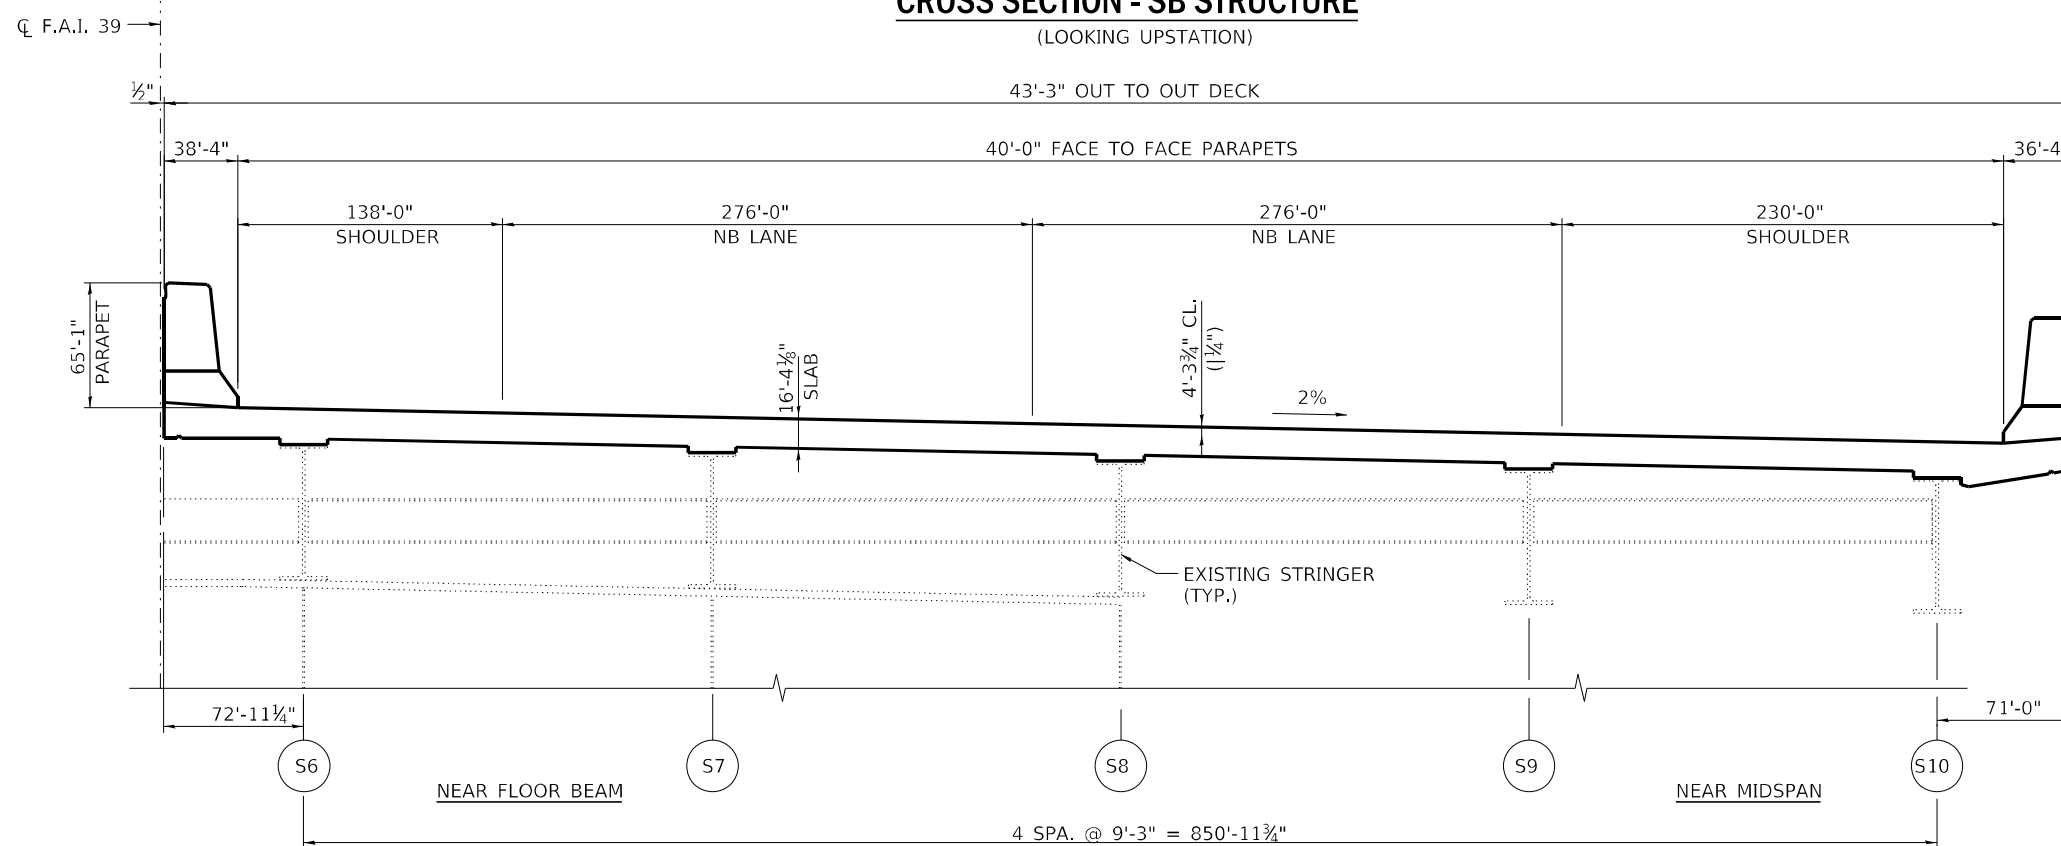

CROSS SECTION - NB STRUCTURE
(LOOKING UPSTATION)


FOR INFORMATION ONLY

FILE NAME =	USER NAME = woodshank1	DESIGNED - RW	REVISED -	STATE OF ILLINOIS DEPARTMENT OF TRANSPORTATION	EXISTING GENERAL PLAN AND ELEVATION LOCATION NO. 4 - STRUCTURE NO. 050-0191 (I-39)			F.A. RTE.	SECTION	COUNTY	TOTAL SHEETS	SHEET NO.
pwz\idoc-pw.bentley.com:PWIDOT\Documents\100	Offices\District 3\Projects\0366M35\CADDData\0366M35	DRAWN - RW	REVISED -					VAR	RIVER BRIDGE WASHING 2022	LASALLE	23	21
Default	PLOT SCALE = 100,000' / in.	CHECKED - YP	REVISED -					CONTRACT NO. 66M35				
	PLOT DATE = 3/19/2022	DATE - 1/5/2022	REVISED -					SCALE: 50	SHEET 7 OF 7 SHEETS	STA. TO STA.	ILLINOIS	FED. AID PROJECT

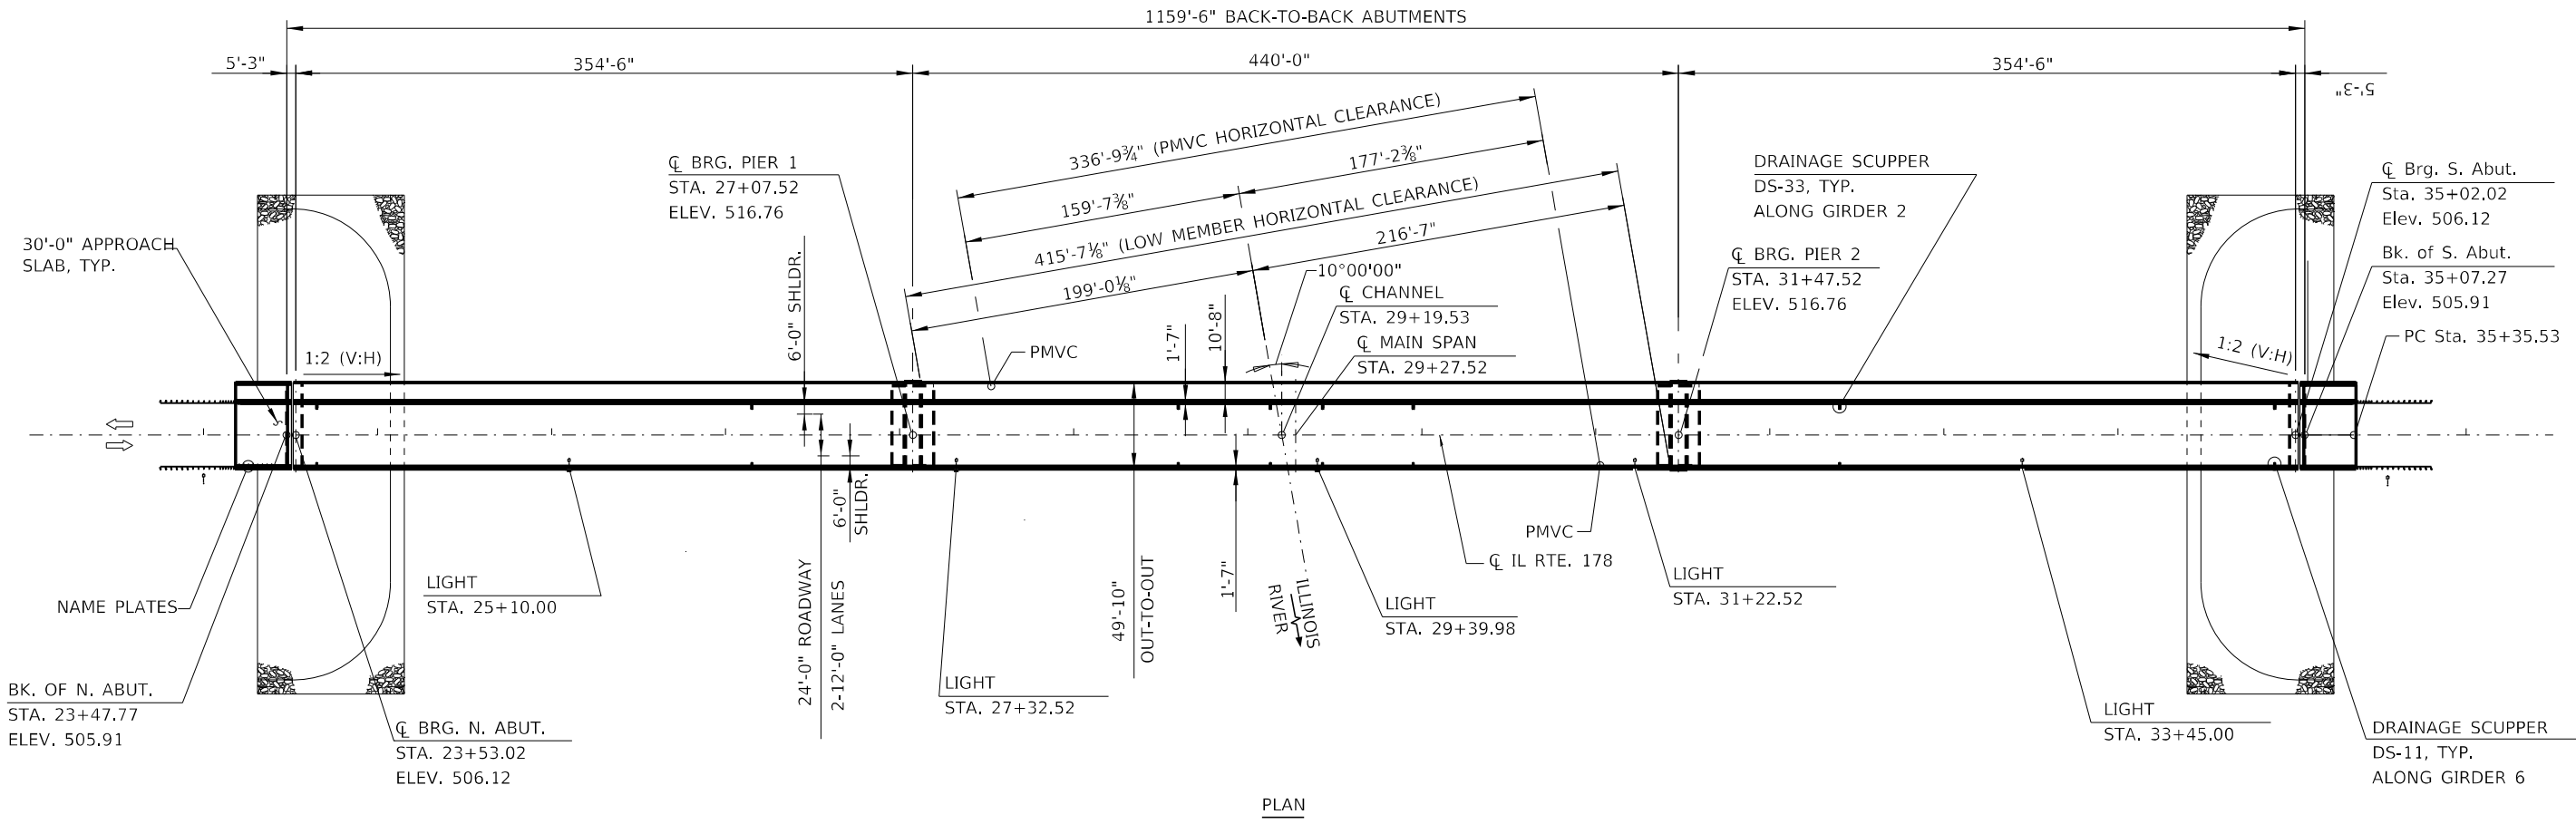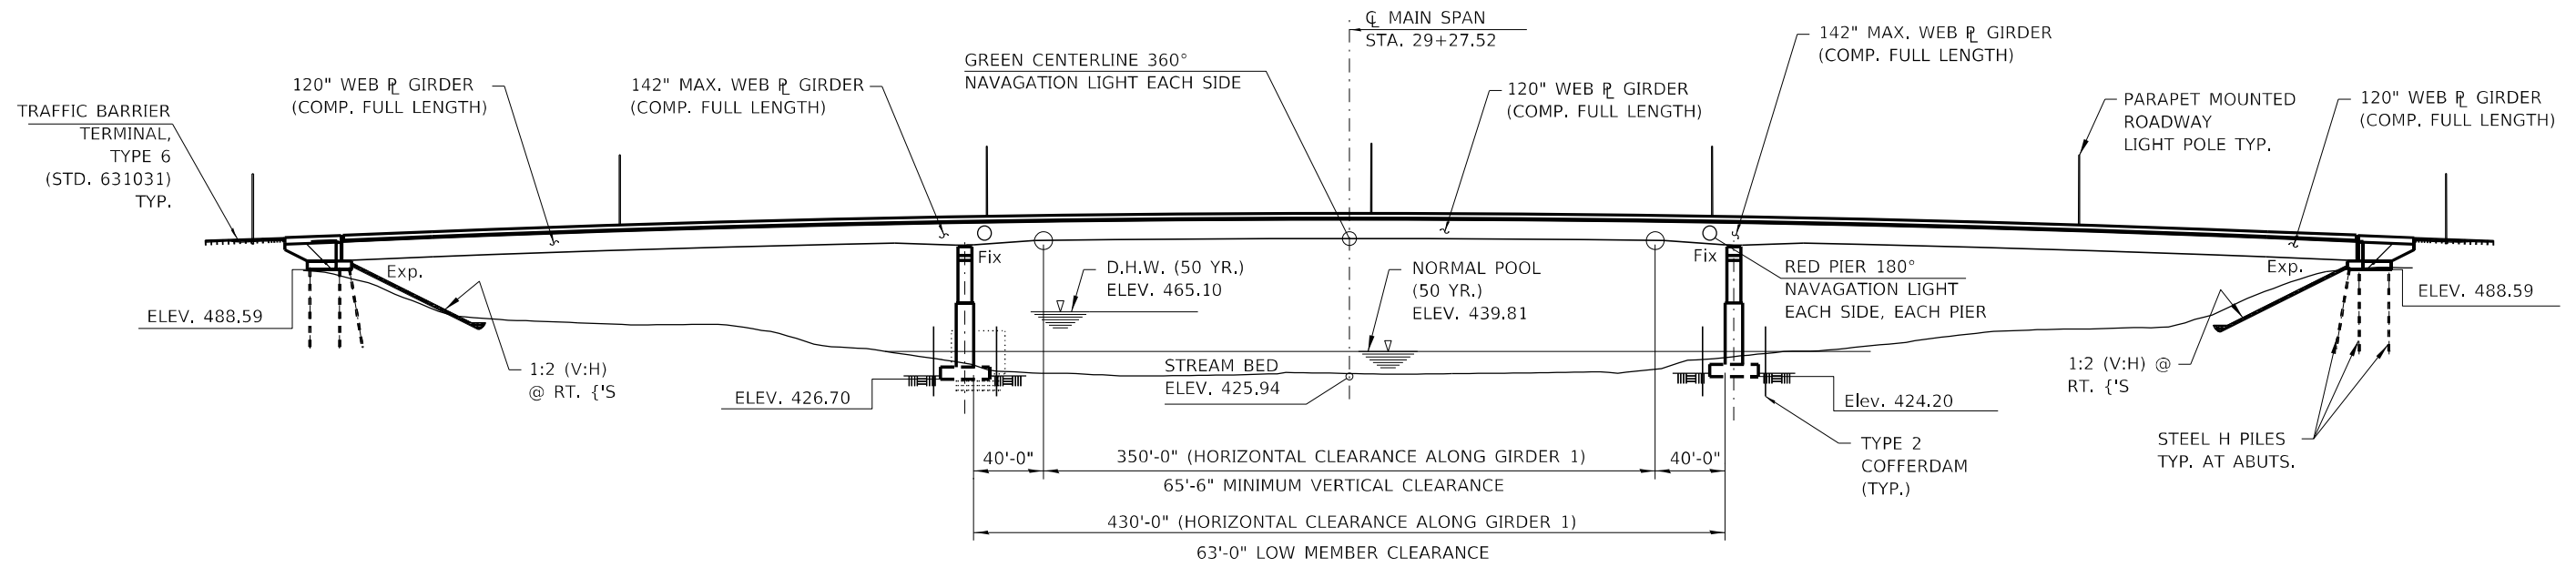

FOR INFORMATION ONLY

FILE NAME =	USER NAME = woodshank1	DESIGNED - RW	REVISED -	STATE OF ILLINOIS DEPARTMENT OF TRANSPORTATION	EXISTING GENERAL PLAN AND ELEVATION LOCATION NO. 5 - STRUCTURE NO. 050-0256 (UTICA)			F.A. RTE.	SECTION	COUNTY	TOTAL SHEETS	SHEET NO.
pwz\illdoi-pw.bentley.com:PWIDOT\Documents\IDO	Offices\District 3\Projects\ID366M35\CADDData\ID366M35	DRAWN - RW	REVISED -					VAR	RIVER BRIDGE WASHING 2022	LASALLE	23	22
Default	PLOT SCALE = 100,0000' / in.	CHECKED - YP	REVISED -					SCALE: 50 SHEET 1 OF 2 SHEETS STA. TO STA.			CONTRACT NO. 66M35	
	PLOT DATE = 3/19/2022	DATE - 1/5/2022	REVISED -					ILLINOIS		FED. AID PROJECT		

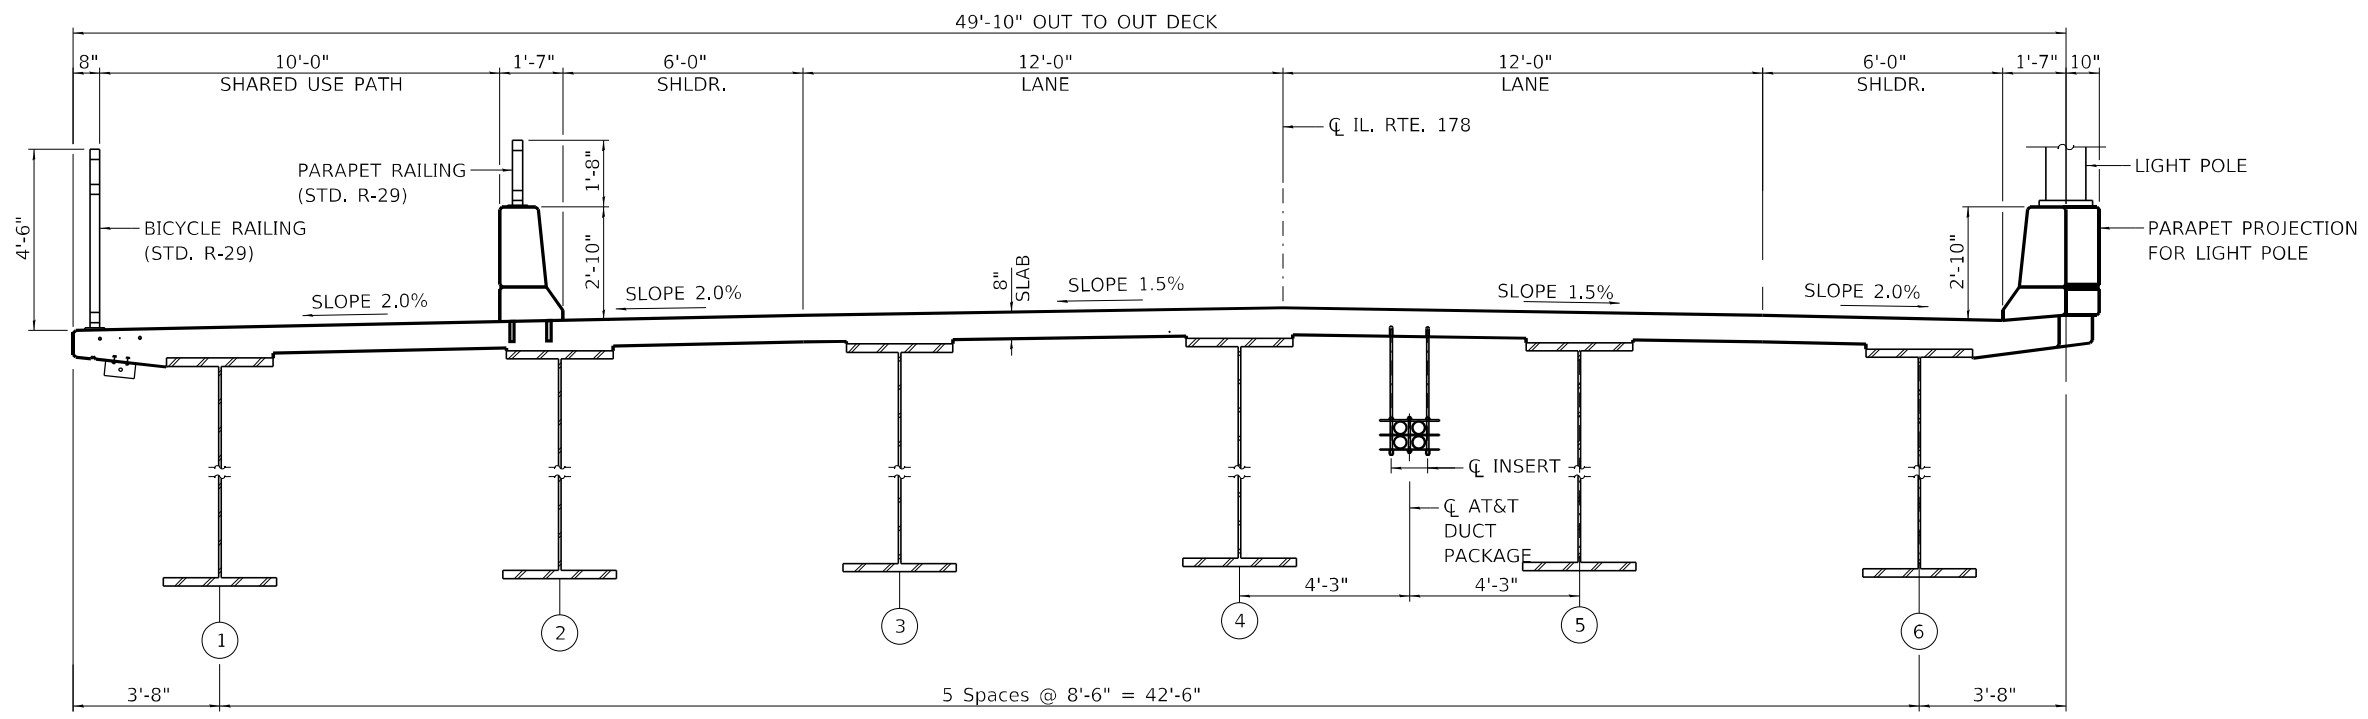

CROSS SECTION
(LOOKING SOUTH)

FOR INFORMATION ONLY

FILE NAME =	USER NAME = woodshank1	DESIGNED - RW	REVISED -	STATE OF ILLINOIS DEPARTMENT OF TRANSPORTATION	EXISTING DECK CROSS SECTIONS LOCATION NO. 5 - STRUCTURE NO. 050-0256 (UTICA)		F.A. RTE.	SECTION	COUNTY	TOTAL SHEETS	SHEET NO.	
pwz\illdot-pw.bentley.com:PWIDOT\Documents\1007	Offices\District 3\Projects\0366M35\CADDData\0366M35	DRAWN - RW	REVISED -		SCALE: 50	SHEET 2 OF 2 SHEETS	STA.	TO STA.	RIVER BRIDGE WASHING 2022	LASALLE	23	23
Default	PLOT SCALE = 100,0000 ' / in.	CHECKED - YP	REVISED -						CONTRACT NO. 66M35			
	PLOT DATE = 3/19/2022	DATE - 1/5/2022	REVISED -						ILLINOIS FED. AID PROJECT			