


FOR TREES, SHRUBS, PERENNIALS, GRASS, & GROUND COVER LEGEND, AND ABBREVIATIONS SEE SHEET 15

MATCH LINE STA. 10+25
SEE SHEET 10

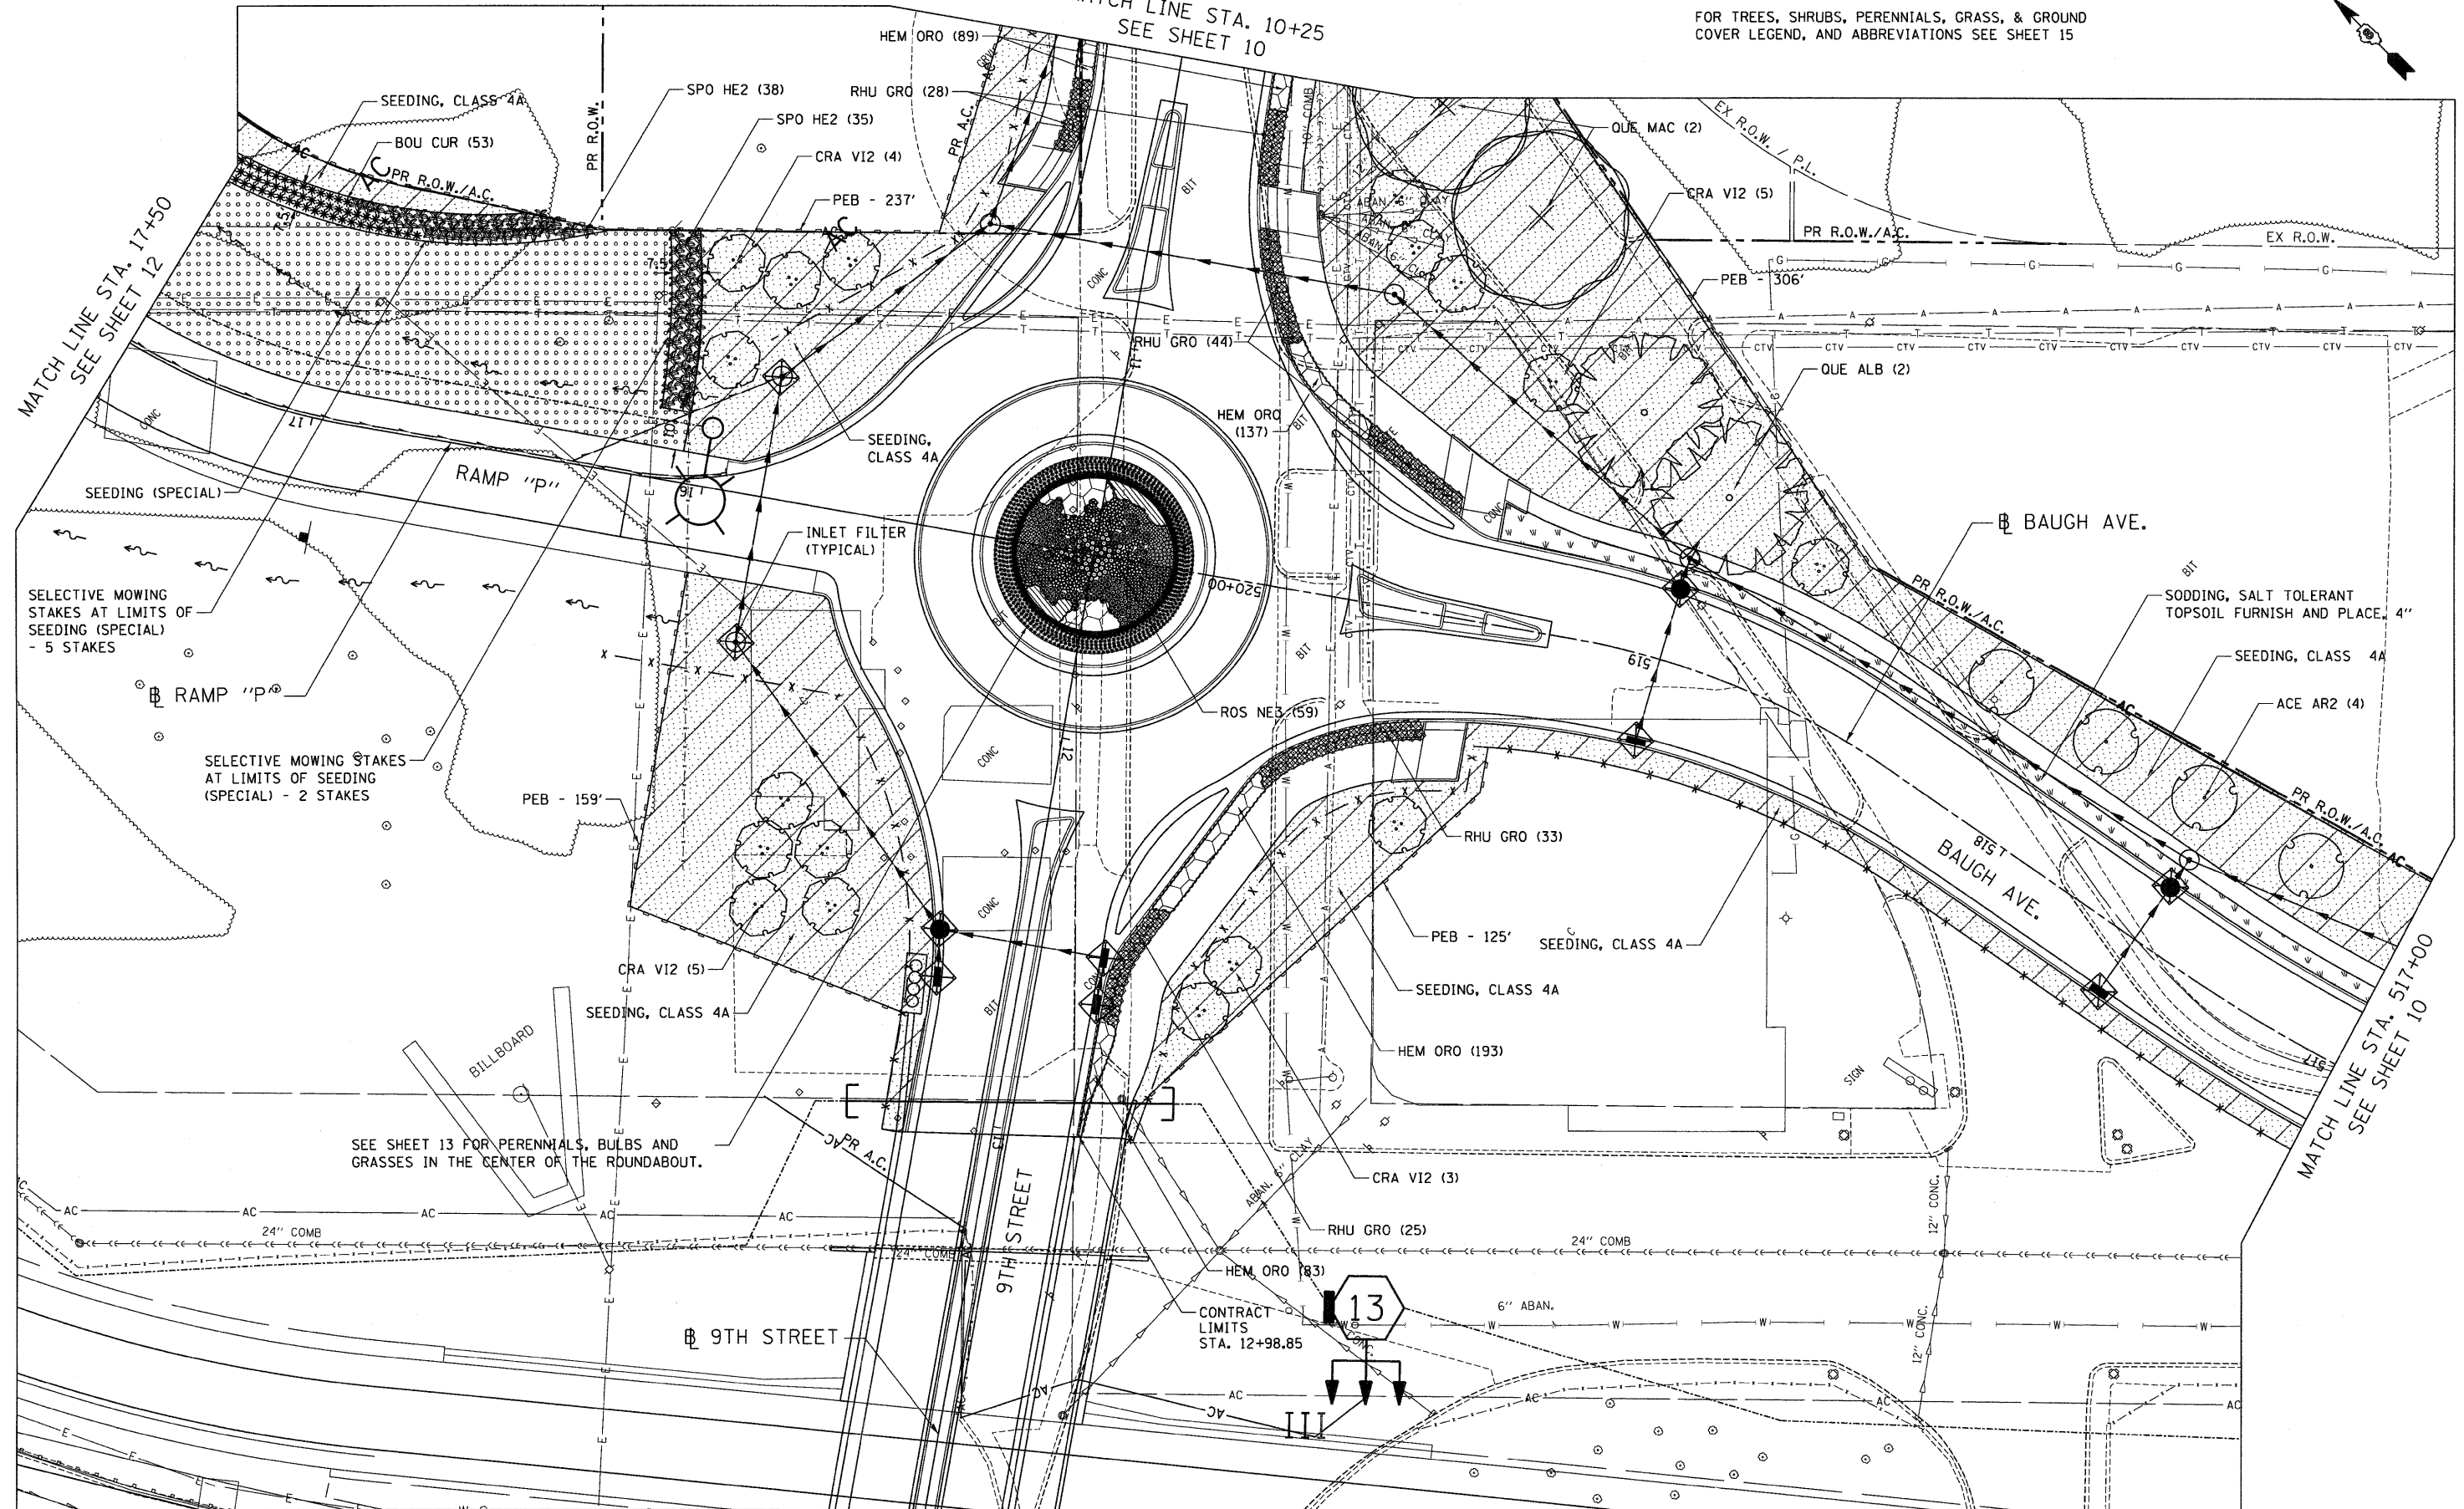

.\DBTR1-76C51-LAYOUT\LDGN...DBTR1-35-INDSC\LDGN...DBCON-99-MOTIF.LDGN
 3-21-2012, 15:15:25
 .\FS-9044\KAVVAULT\0-TRANS.07\2202\20888-901\CIVIL\CAO\99 ALL CONTRACTS\TRI\SHEETS CONTRACT 76F35\DBTR1-35-SHT-LANDSCAP\1756.DGN

SEE SHEET 13 FOR PERENNIALS, BULBS AND GRASSES IN THE CENTER OF THE ROUNDABOUT.

**STATE OF ILLINOIS
DEPARTMENT OF TRANSPORTATION**

PROPOSED LANDSCAPING PLANS

FILE NAME =
#FILEL#

USER NAME = #USER#
PLOT SCALE = #SCALE#
PLOT DATE = #DATE#

DESIGNED - JM
DRAWN - JB
CHECKED - ACL
DATE - 03/23/12

REVISED -
REVISED -
REVISED -
REVISED -

SCALE: 1"=20' SHEET NO. 3 OF 8 SHEETS STA. TO STA.

F.A.U. RTE. 9214	SECTION 82-1-12LS	COUNTY ST. CLAIR	TOTAL SHEETS 29	SHEET NO. 11
CONTRACT NO. 76F35				
FED. ROAD DIST. NO. ILLINOIS FED. AID PROJECT				