


PLAN	SURVEYED	BY	DATE
	PLOTTED		
	NOTE BOOK		
	NO.		
	CARD FILE NAME		

PROFILE	SURVEYED	BY	DATE
	PLOTTED		
	GRADES CHECKED		
	STRUCTURE		
	NOTATIONS CHKD		
	NO.		

FILE PATH = p:\388035-pur\1\escom\line\local\PAEC\000\Documents\01_Americas\Transportation\62629938_Circle\Phase\1\000_CAD\005_Roadway\Sheets\60W28_Contract\0160W28-SHT-PROFILE-01.dgn

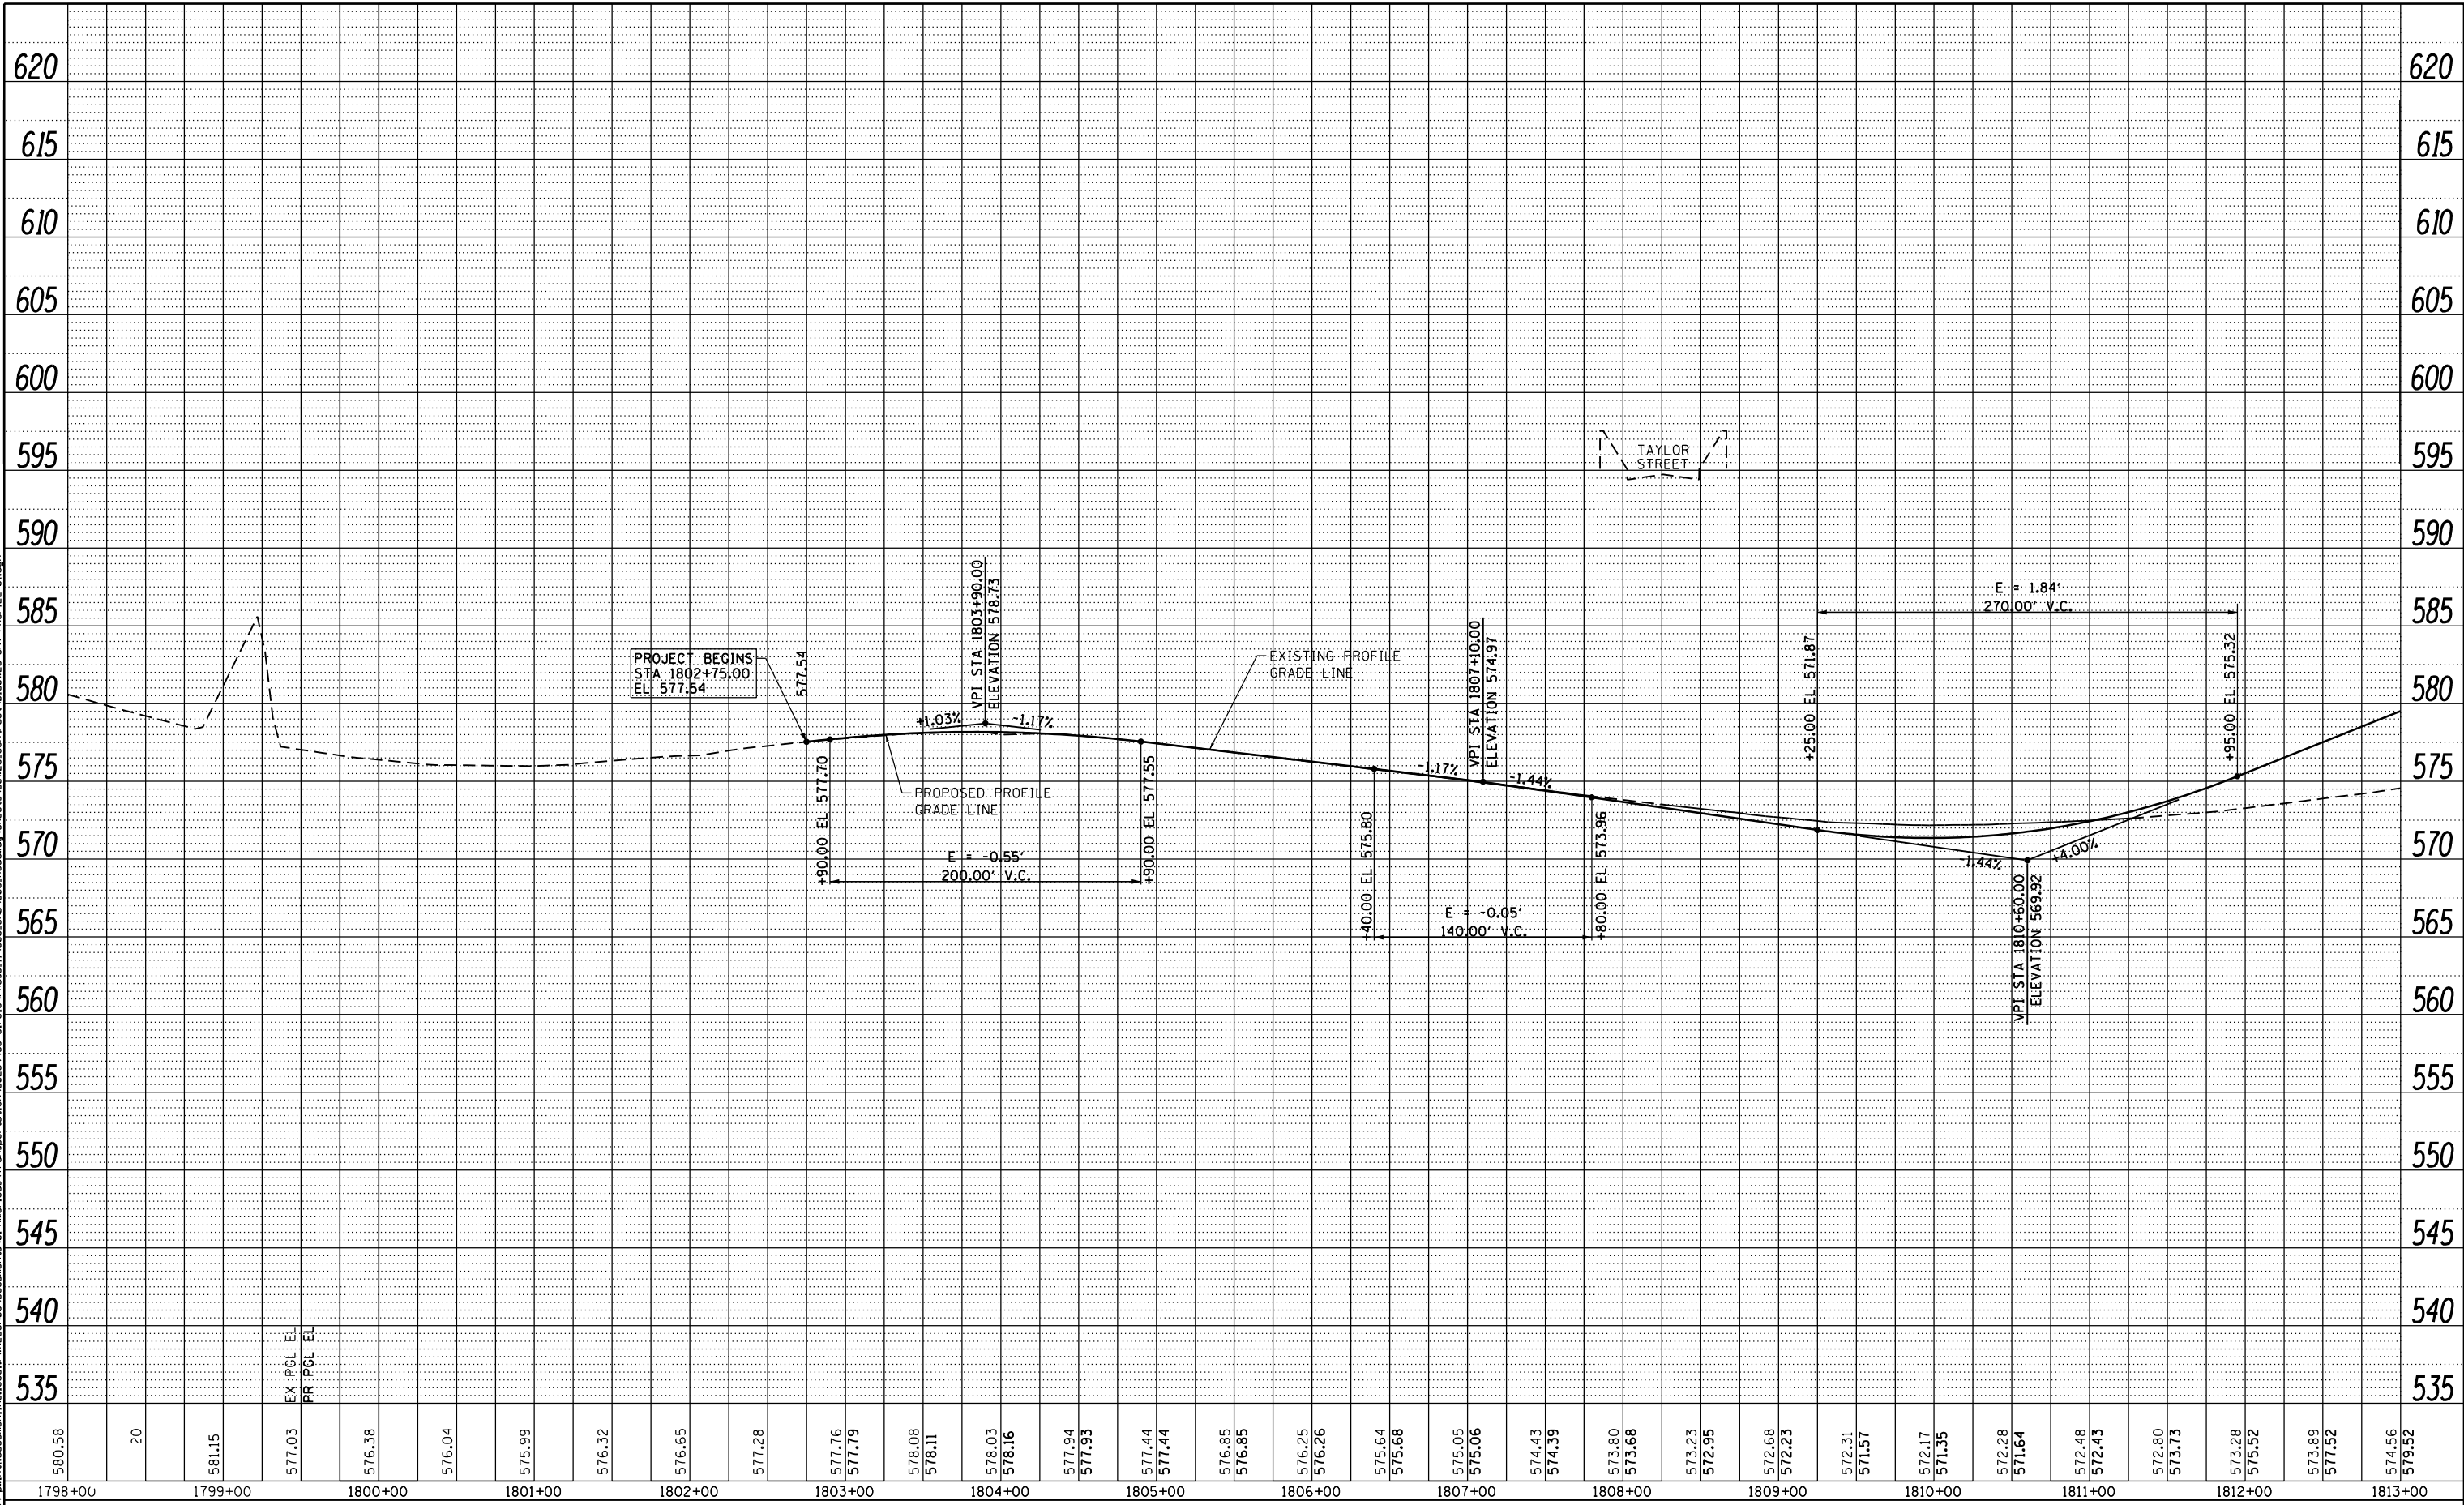

580.58	1798+00	580
20		
581.15	1799+00	581
577.03		577
576.38	1800+00	576
576.04		576
575.99	1801+00	575
576.32		576
576.65	1802+00	576
577.28		577
577.76	1803+00	577
577.79		577
578.08	1804+00	578
578.11		578
578.03	1804+00	578
578.16		578
577.94	1805+00	577
577.93		577
577.44	1805+00	577
577.44		577
576.85	1806+00	576
576.85		576
576.25	1806+00	576
576.26		576
575.64	1807+00	575
575.68		575
575.05	1807+00	575
575.06		575
574.43	1808+00	574
574.39		574
573.80	1808+00	573
573.68		573
573.23	1809+00	573
572.95		572
572.68	1809+00	572
572.23		572
572.31	1810+00	572
571.57		571
572.17	1810+00	572
571.35		571
572.28	1811+00	572
571.64		571
572.48	1811+00	572
572.43		572
572.80	1812+00	572
573.73		573
573.28	1812+00	573
575.52		575
573.89	1813+00	573
577.52		577
574.56	1813+00	574
579.52		579

RAMP NW



D160W28-SHT-PROFILE-01.dgn
 USER NAME = pimsarno
 PLOT SCALE = 100.0000' / in.
 PLOT DATE = 4/27/2014

DESIGNED - KAM
 DRAWN - NSA
 CHECKED - KCF
 DATE - 04/28/14

REVISED -
 REVISED -
 REVISED -
 REVISED -

STATE OF ILLINOIS
 DEPARTMENT OF TRANSPORTATION

ROADWAY PROFILE
 RAMP NW

SCALE: 1"=50' SHEET 1 OF 4 SHEETS STA.1802+75 TO STA.1813+00

F.A.I. RTE.	SECTION	COUNTY	TOTAL SHEETS	SHEET NO.
90/94/290	2013-010R	COOK	747	66
CONTRACT NO. 60W28			ILLINOIS FED. AID PROJECT	