


DATE	
BY	
PLAN	SURVEYED
	NOTED
	CHECKED
	ALIGNED
	FILED
	NO.
	NO.
	NO.

DATE	
BY	
PROFILE	SURVEYED
	NOTED
	CHECKED
	GRADES
	STRUCTURE
	NO.
	NO.
	NO.

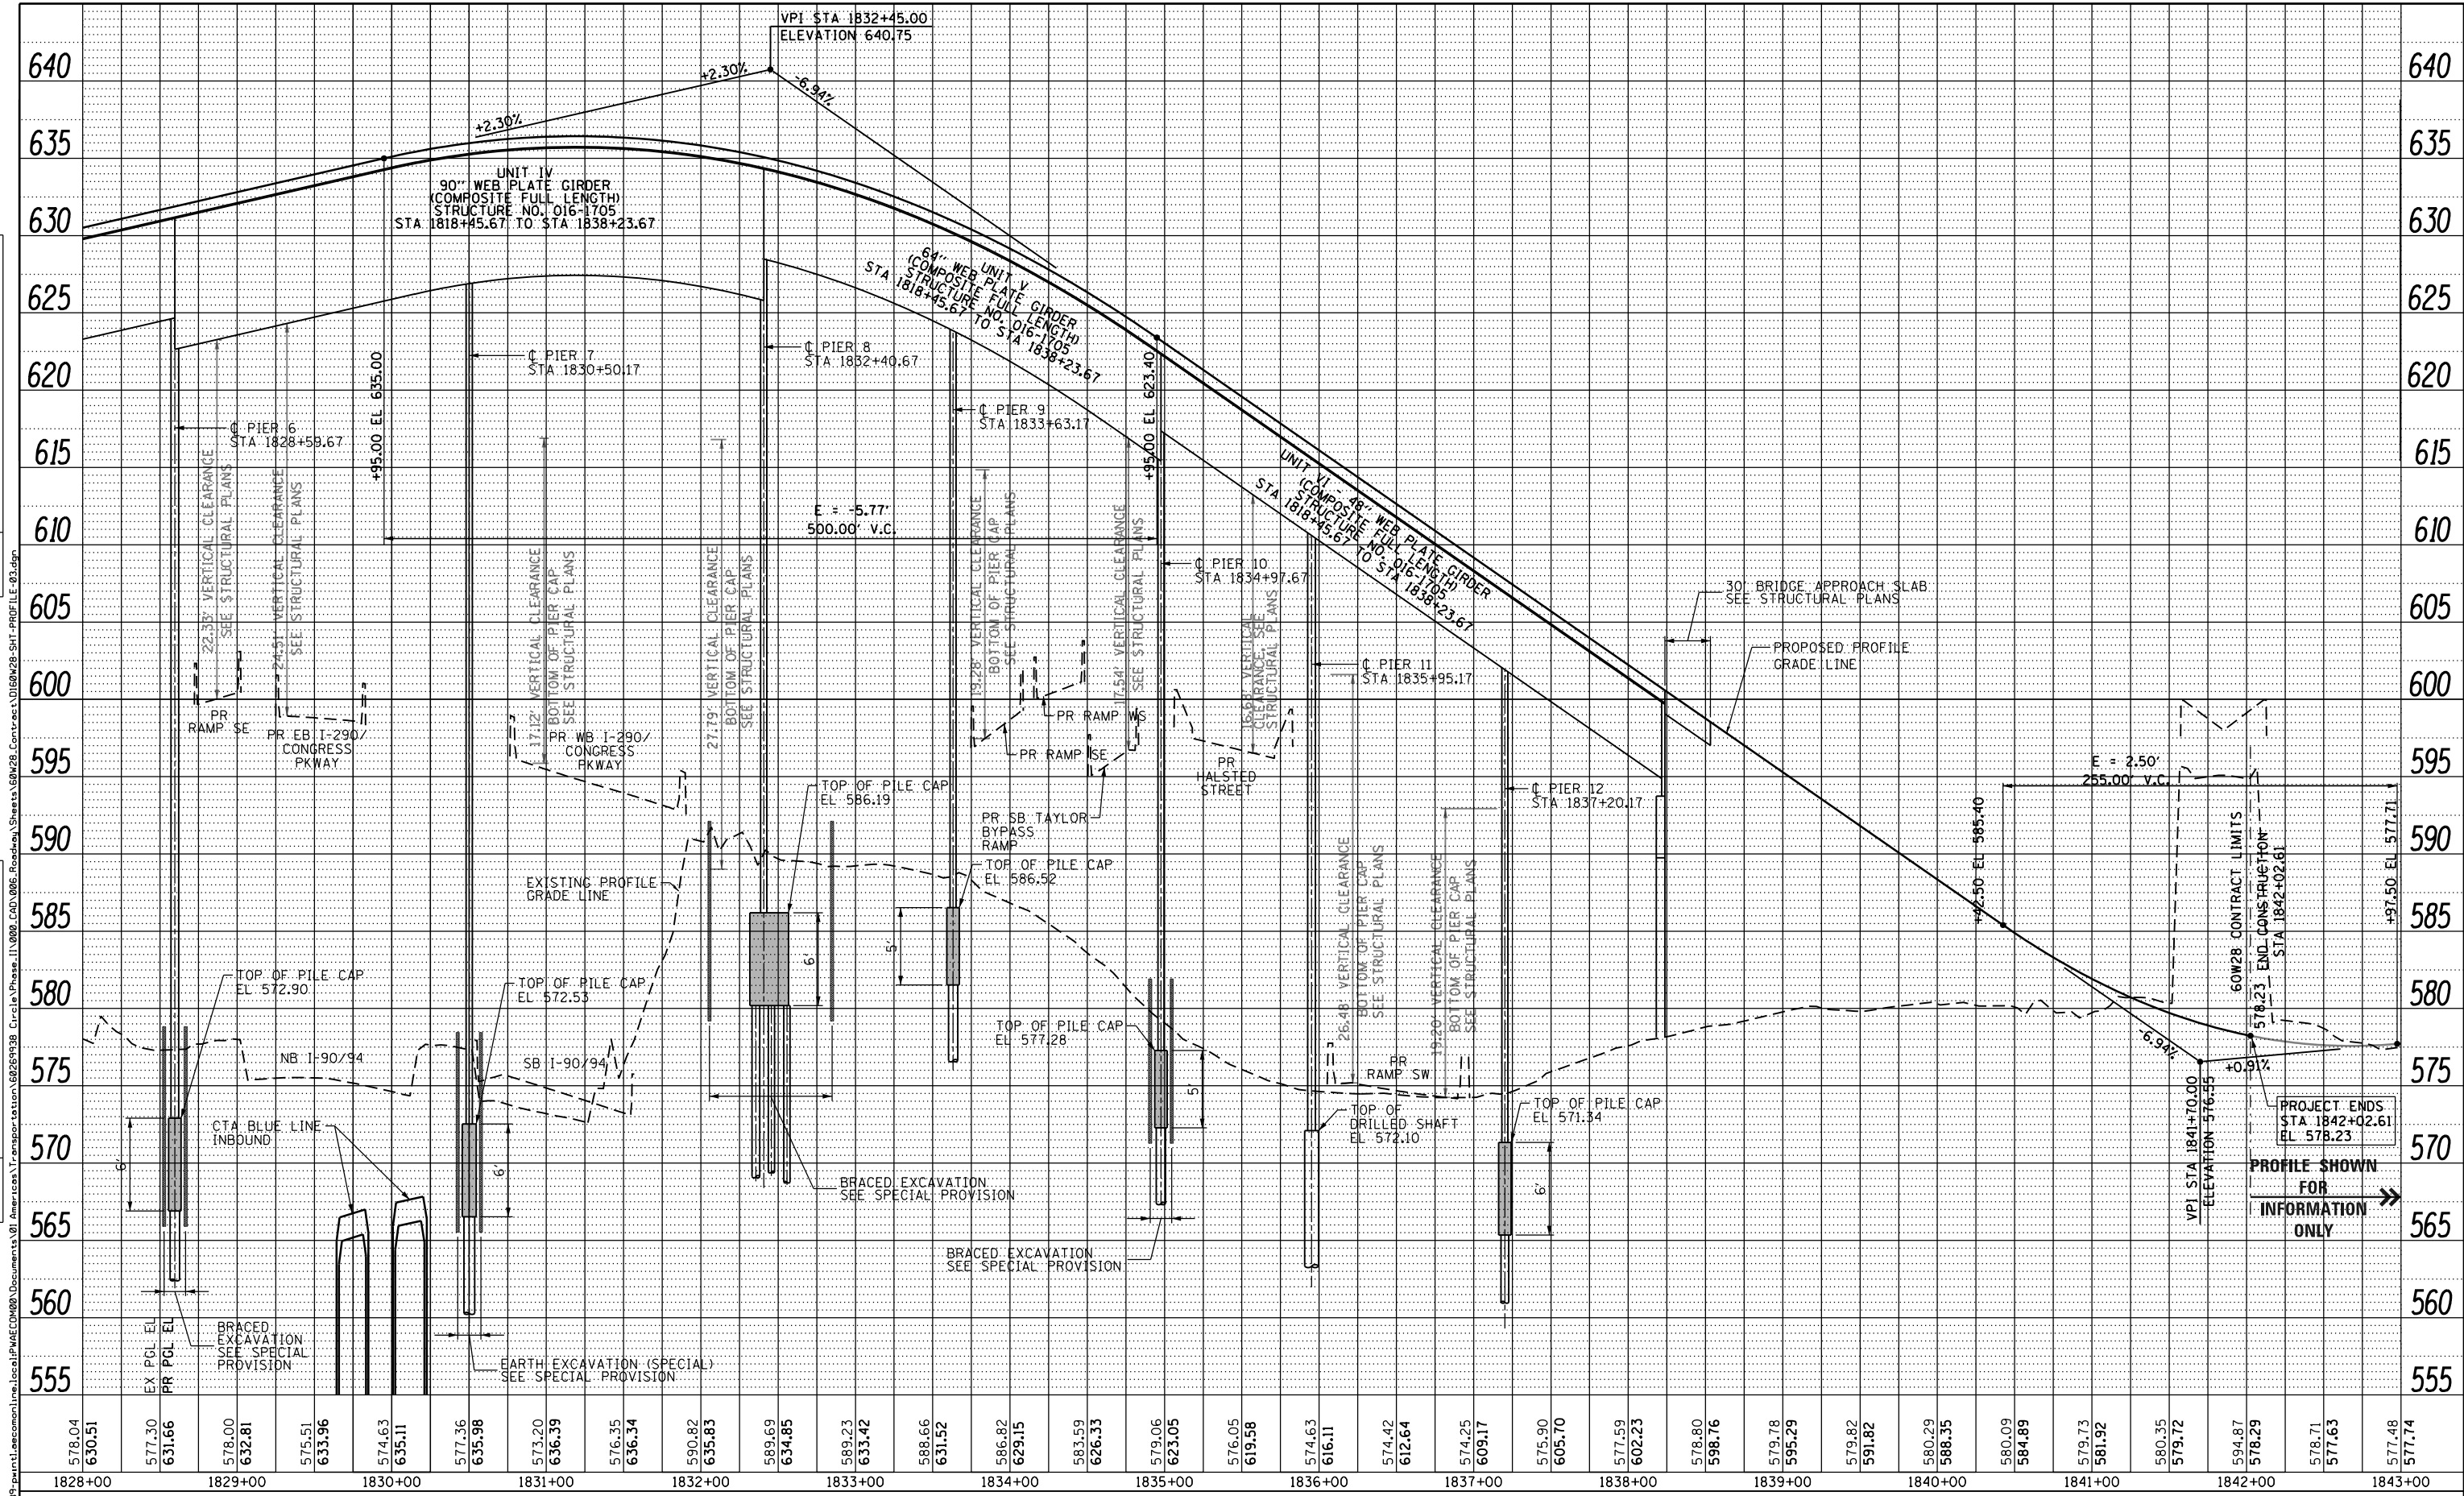

578.04	578.00	577.30	575.51	574.63	577.36	573.20	576.35	590.82	589.69	589.23	588.66	586.82	583.59	579.06	576.05	574.63	574.42	574.25	575.90	577.59	578.80	579.78	579.82	580.29	580.09	579.73	580.35	594.87	578.71	577.48	
630.51	632.81	631.66	633.96	635.11	635.98	636.39	636.34	635.83	634.85	633.42	631.52	629.15	626.33	623.05	619.58	616.11	612.64	609.17	605.70	602.23	598.76	595.29	591.82	588.35	584.89	581.92	579.72	578.29	577.63	577.74	
1828+00	1829+00	1830+00	1831+00	1832+00	1833+00	1834+00	1835+00	1836+00	1837+00	1838+00	1839+00	1840+00	1841+00	1842+00	1843+00																



D160W28-SHT-PROFILE-03.dgn	DESIGNED - KAM	REVISED -
USER NAME = pimsarno	DRAWN - NSA/OPS	REVISED -
PLOT SCALE = 100.0000' / in.	CHECKED - KCF	REVISED -
PLOT DATE = 4/27/2014	DATE - 04/28/14	REVISED -

STATE OF ILLINOIS
DEPARTMENT OF TRANSPORTATION

SCALE: 1"=50'	SHEET 3 OF 4 SHEETS	STA. 1828+00 TO STA. 1843+00
---------------	---------------------	------------------------------

ROADWAY PROFILE
RAMP NW

F.A.I. RTE. 90/94/290	SECTION 2013-010R	COUNTY COOK	TOTAL SHEETS 747	SHEET NO. 68
CONTRACT NO. 60W28			ILLINOIS FED. AID PROJECT	