
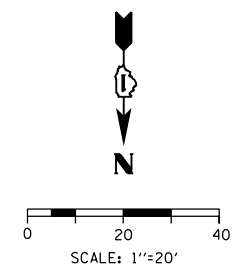


PAVEMENT CROSS SLOPE AND ELEVATION - TEMP RAMP NW						
STATION TEMP RAMP NW	LT EOP			PGL (= RT EOP)		
	O/S	%	ELEV.	O/S	%	ELEV.
1521+50.21	-11.00	-3.40%	586.40	0.00	N/A	586.77
1521+60.00	-11.00	-2.75%	585.73	0.00	N/A	586.03
1521+70.00	-11.00	-2.08%	585.05	0.00	N/A	585.28
1521+80.00	-11.00	-1.41%	584.37	0.00	N/A	584.53
1521+90.00	-11.00	-0.75%	583.69	0.00	N/A	583.78
1522+00.00	-11.00	-0.08%	583.01	0.00	N/A	583.02
1522+10.00	-11.00	0.59%	582.40	0.00	N/A	582.34
1522+20.00	-11.00	1.25%	581.79	0.00	N/A	581.65
1522+30.00	-11.00	1.92%	581.18	0.00	N/A	580.97
1522+40.00	-11.00	2.59%	580.56	0.00	N/A	580.28
1522+52.21	-11.00	3.40%	579.97	0.00	N/A	579.59

1523+95.44	-11.00	3.40%	575.52	0.00	N/A	575.14
1524+00.00	-11.00	3.70%	575.55	0.00	N/A	575.14
1524+04.44	-11.00	4.00%	575.58	0.00	N/A	575.14

1525+23.40	-12.67	4.00%	575.83	0.00	N/A	575.33
1525+30.00	-12.30	3.69%	575.83	0.00	N/A	575.38
1525+40.00	-12.02	3.21%	575.84	0.00	N/A	575.46
1525+50.00	-12.00	2.73%	575.87	0.00	N/A	575.54
1525+60.00	-12.00	2.26%	575.90	0.00	N/A	575.63
1525+70.00	-12.00	1.78%	575.95	0.00	N/A	575.73
1525+80.00	-12.00	1.31%	575.99	0.00	N/A	575.84
1525+90.00	-12.00	0.83%	576.04	0.00	N/A	575.94

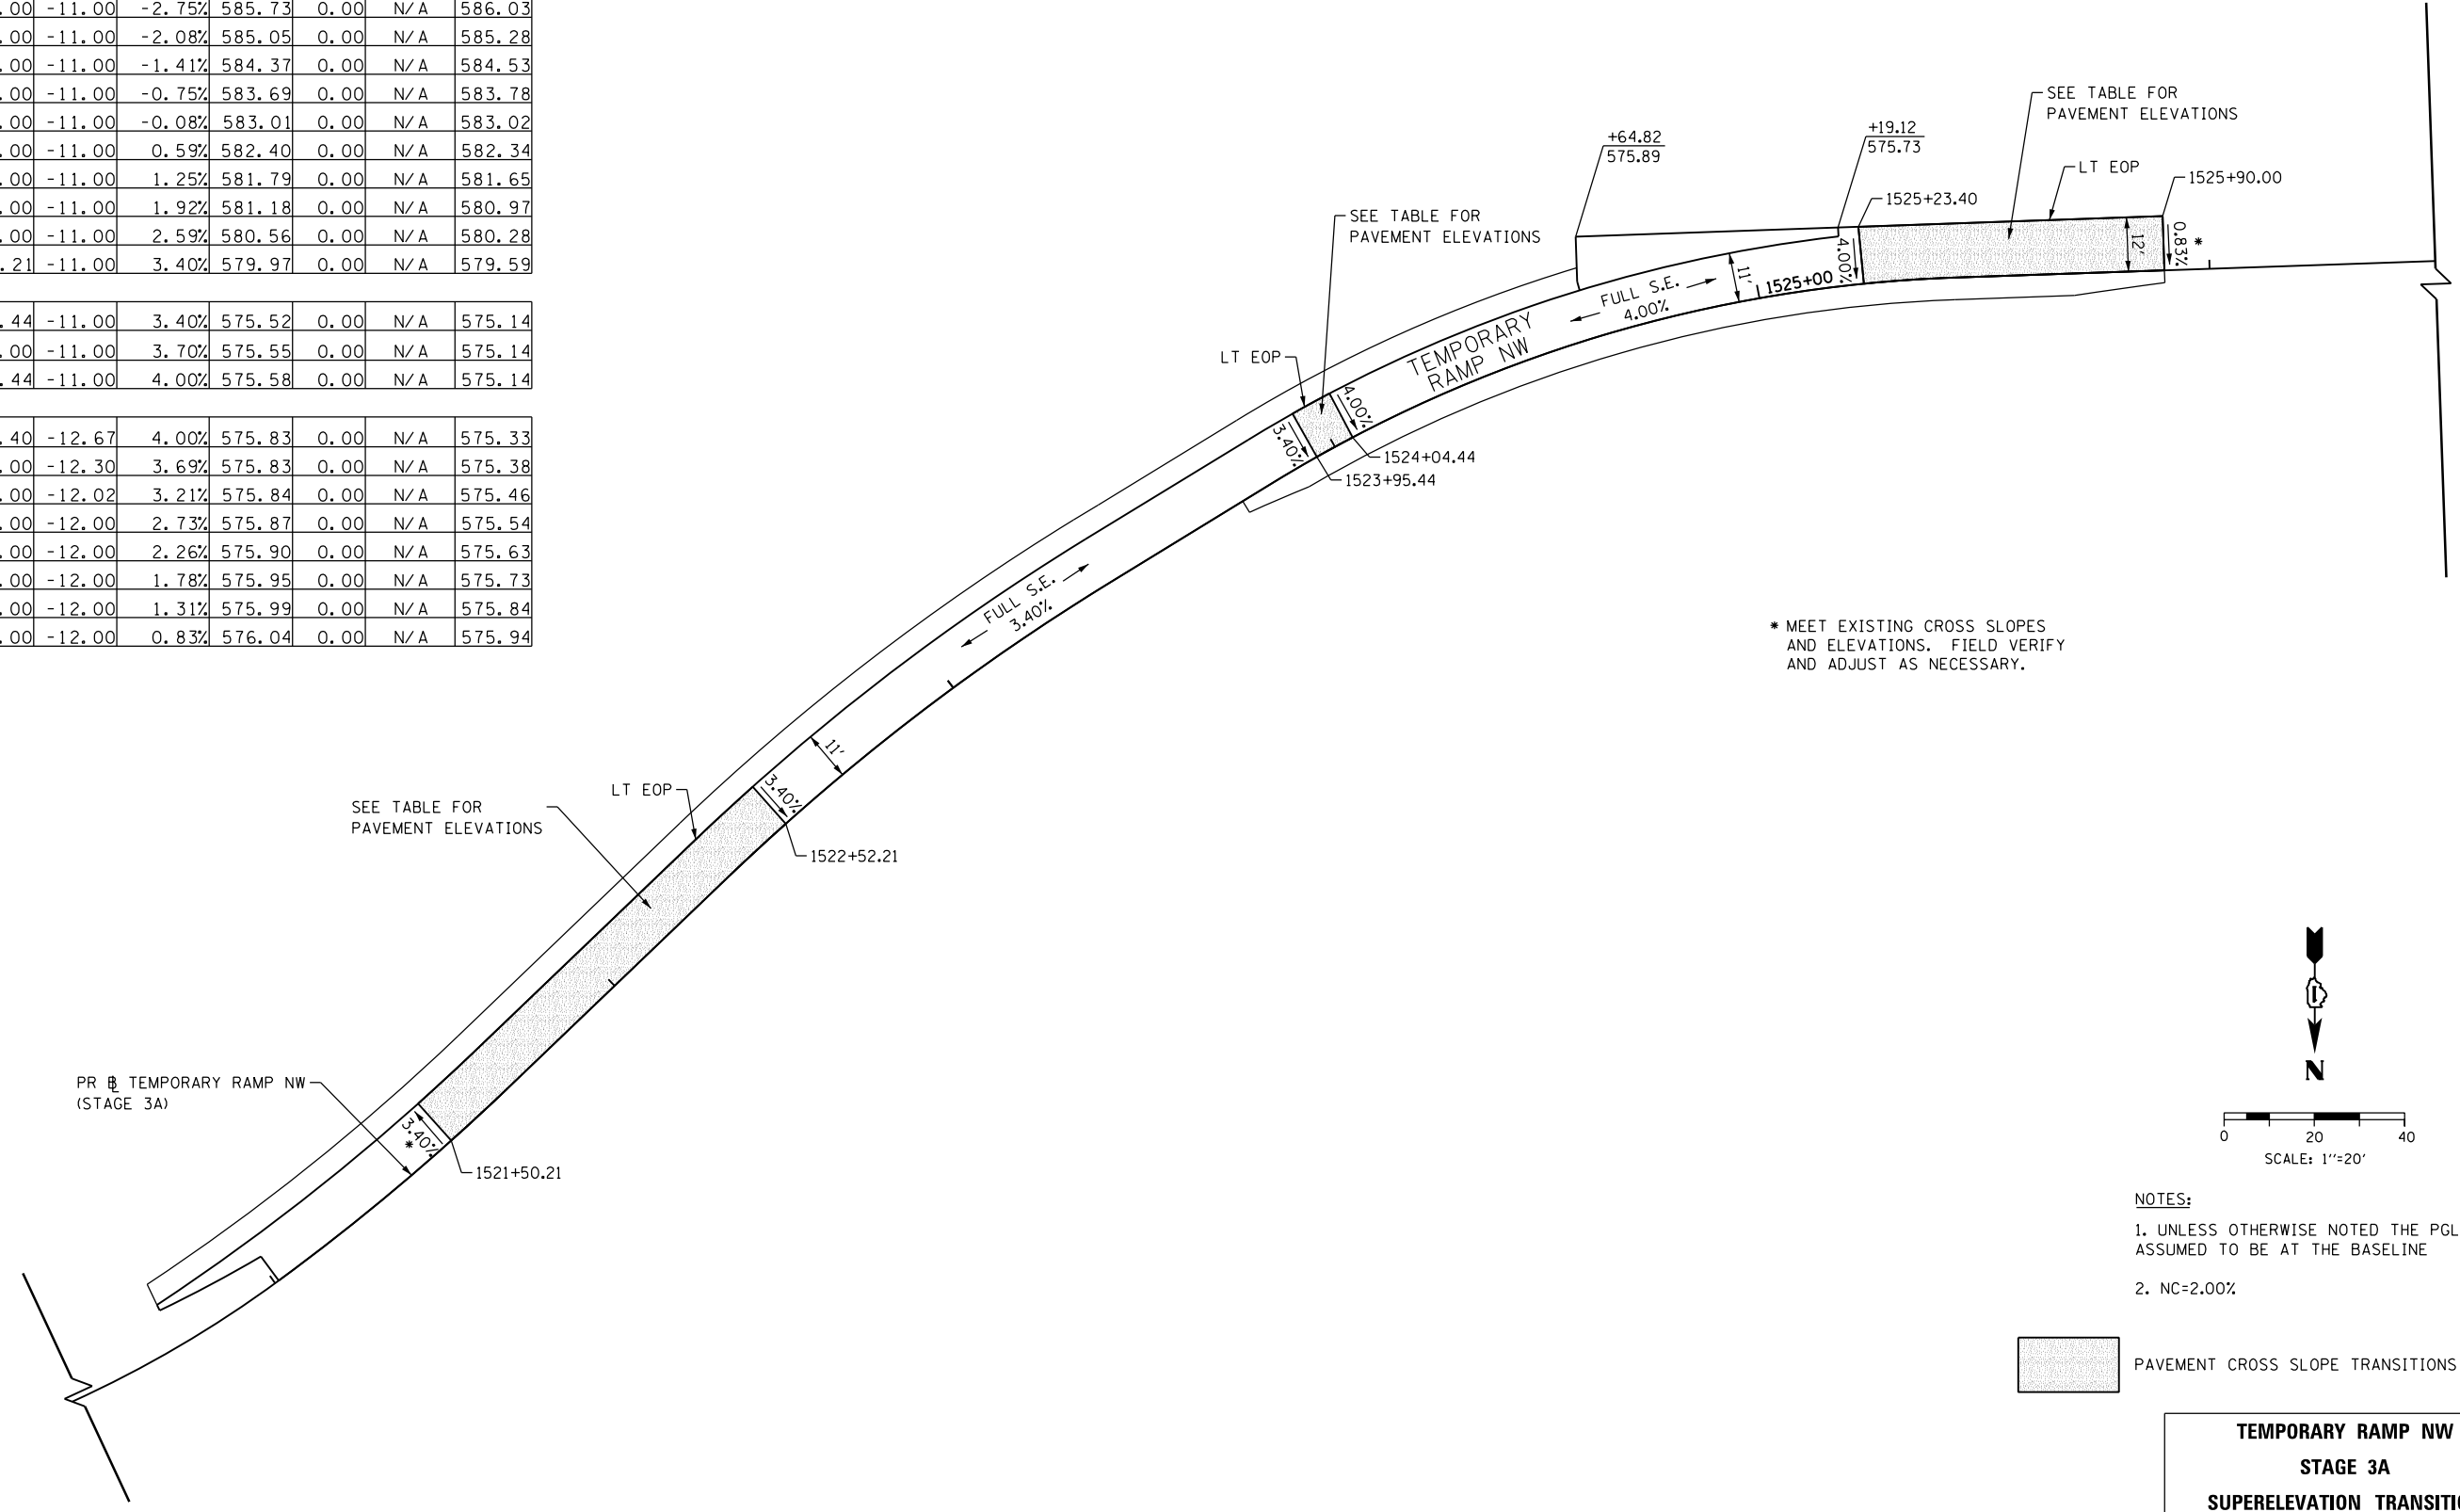

- NOTES:
1. UNLESS OTHERWISE NOTED THE PGL IS ASSUMED TO BE AT THE BASELINE
 2. NC=2.00%

PAVEMENT CROSS SLOPE TRANSITIONS

**TEMPORARY RAMP NW
STAGE 3A
SUPERELEVATION TRANSITION**

FILE PATH = C:\Users\pmsarno\Desktop\print_26-14\0160W28-sht-SuperTrans Det-04.dgn



D160W28-sht-SuperTrans Det-04.dgn
 USER NAME = pmsarno
 PLOT SCALE = 40.0000' / in.
 PLOT DATE = 4/26/2014

DESIGNED -	KAM	REVISED -	
DRAWN -	NSA	REVISED -	
CHECKED -	KCF	REVISED -	
DATE -	04/28/14	REVISED -	

**STATE OF ILLINOIS
DEPARTMENT OF TRANSPORTATION**

**SUPERELEVATION TRANSITION DETAILS
TEMPORARY RAMP NW (STAGE 3A)**

SCALE: 1"=20' SHEET 4 OF 4 SHEETS STA. TO STA.

F.A.I. RTE.	SECTION	COUNTY	TOTAL SHEETS	SHEET NO.
90/94/290	2013-010R	COOK	747	78
CONTRACT NO. 60W28				
ILLINOIS FED. AID PROJECT				