


- ### TRAFFIC CONTROL NOTES
- DETOUR SIGNING MUST BE INSTALLED PRIOR TO THE CLOSURE OF RAMP WS.
  - RAMP CLOSURE SHALL FOLLOW THE LATEST VERSION OF THE IDOT HIGHWAY STANDARDS AND DISTRICT 1 STANDARD DETAIL TC-08. SEE SUGGESTED STAGES OF CONSTRUCTION AND TRAFFIC CONTROL PLANS FOR ADDITIONAL INFORMATION.
  - PLACEMENT AND SPACING OF SIGNS AND BARRICADES SHALL BE IN ACCORDANCE WITH IDOT DISTRICT 1 STANDARD DETAIL TC-08 AND TC-21.
  - ALL DETOUR SIGNS SHALL HAVE AN ORANGE BACKGROUND WITH BLACK LETTERS.
  - THE CONTRACTOR IS RESPONSIBLE FOR COORDINATION WITH OTHER ROAD WORK IN THE AREA.
  - THE COST OF SUPPLYING, ERECTING AND MAINTAINING BARRICADES, WARNING LIGHTS AND STANDARD SIGNS ALONG ALL DETOUR ROUTES SHALL BE INCLUDED IN THE CONTRACT COST OF TRAFFIC CONTROL AND PROTECTION (SPECIAL).
  - THIS DETOUR CAN ONLY BE USED DURING PIER CONSTRUCTION OR GIRDER ERECTION. REFER TO THE SPECIAL PROVISION "PIER CONSTRUCTION INFORMATION AND RESTRICTIONS" AND "GIRDER ERECTION INFORMATION AND RESTRICTIONS" FOR ADDITIONAL INFORMATION.
- ### LEGEND
- SUGGESTED PRIMARY ROUTE
  - SUGGESTED SECONDARY ROUTE
  - TEMPORARY SIGN
  - EXISTING SIGN
  - EXISTING POLE
  - SIGN BARRICADE TYPE III
  - TWO-WAY STREET
  - ONE-WAY STREET
  - RAMP CLOSURE
- SCALE: 1" = 300'

### DETOUR SIGNS TYPE & SIZE

(ALL SIGN COLORS SHALL BE ACCORDING TO THE LATEST EDITION OF THE MUTCD)

	M1-1 (24"x24")
	M3-2 (24"x12")
	M4-8 (24"x12")
	M5-1 (21"x15")
	M6-1 (21"x15")
	M6-3 (21"x15")
	M6-2A (21"x15")
	M4-8A (24"x18")
	W20-2 (48"x48")
	W20-30-48
	W20-1103-48
	SEE TC-08 FOR SIGN INFORMATION BLACK LETTERS ON ORANGE BACKGROUND (48"x36")

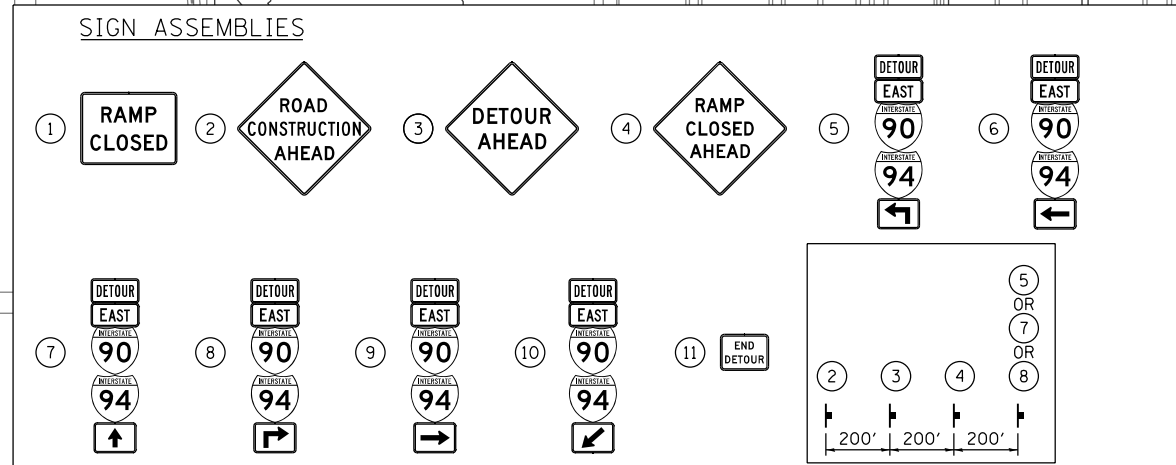

FILE PATH = C:\Users\Chuh\Desktop\60W28-Post\1\06\TDRS\0160W28-sht-Detour-13.dgn



D160W28-sht-Detour-13.dgn  
 USER NAME = chuh  
 PLOT SCALE = 600.0000' / in.  
 PLOT DATE = 4/27/2014

DESIGNED - AFC	REVISED -
DRAWN - AFC	REVISED -
CHECKED - KCF	REVISED -
DATE - 4/28/2014	REVISED -

STATE OF ILLINOIS  
 DEPARTMENT OF TRANSPORTATION

DETOUR PLAN  
 RAMP WS (PIER CONSTRUCTION AND GIRDER ERECTION)

SCALE: 1" = 300' SHEET 1 OF 1 SHEETS STA. TO STA.

F.A.I. RTE.	SECTION	COUNTY	TOTAL SHEETS	SHEET NO.
90/94/290	2013-010R	COOK	747	90H
CONTRACT NO. 60W28				
ILLINOIS FED. AID PROJECT				