

FRI MM/DD 10:00 PM

SB I-90/94
ARMITAGE AVE
TO CIRCLE INTERCHANGE

EAST
INTERSTATE 90 INTERSTATE 94
CLOSED AT
I-290
FOLLOW DETOUR


ROAD
CONSTRUCTION
AHEAD

DETOUR
AHEAD

ROAD
CLOSED
AHEAD

ALL TRAFFIC
MUST EXIT

SEE SHEET: 98BB

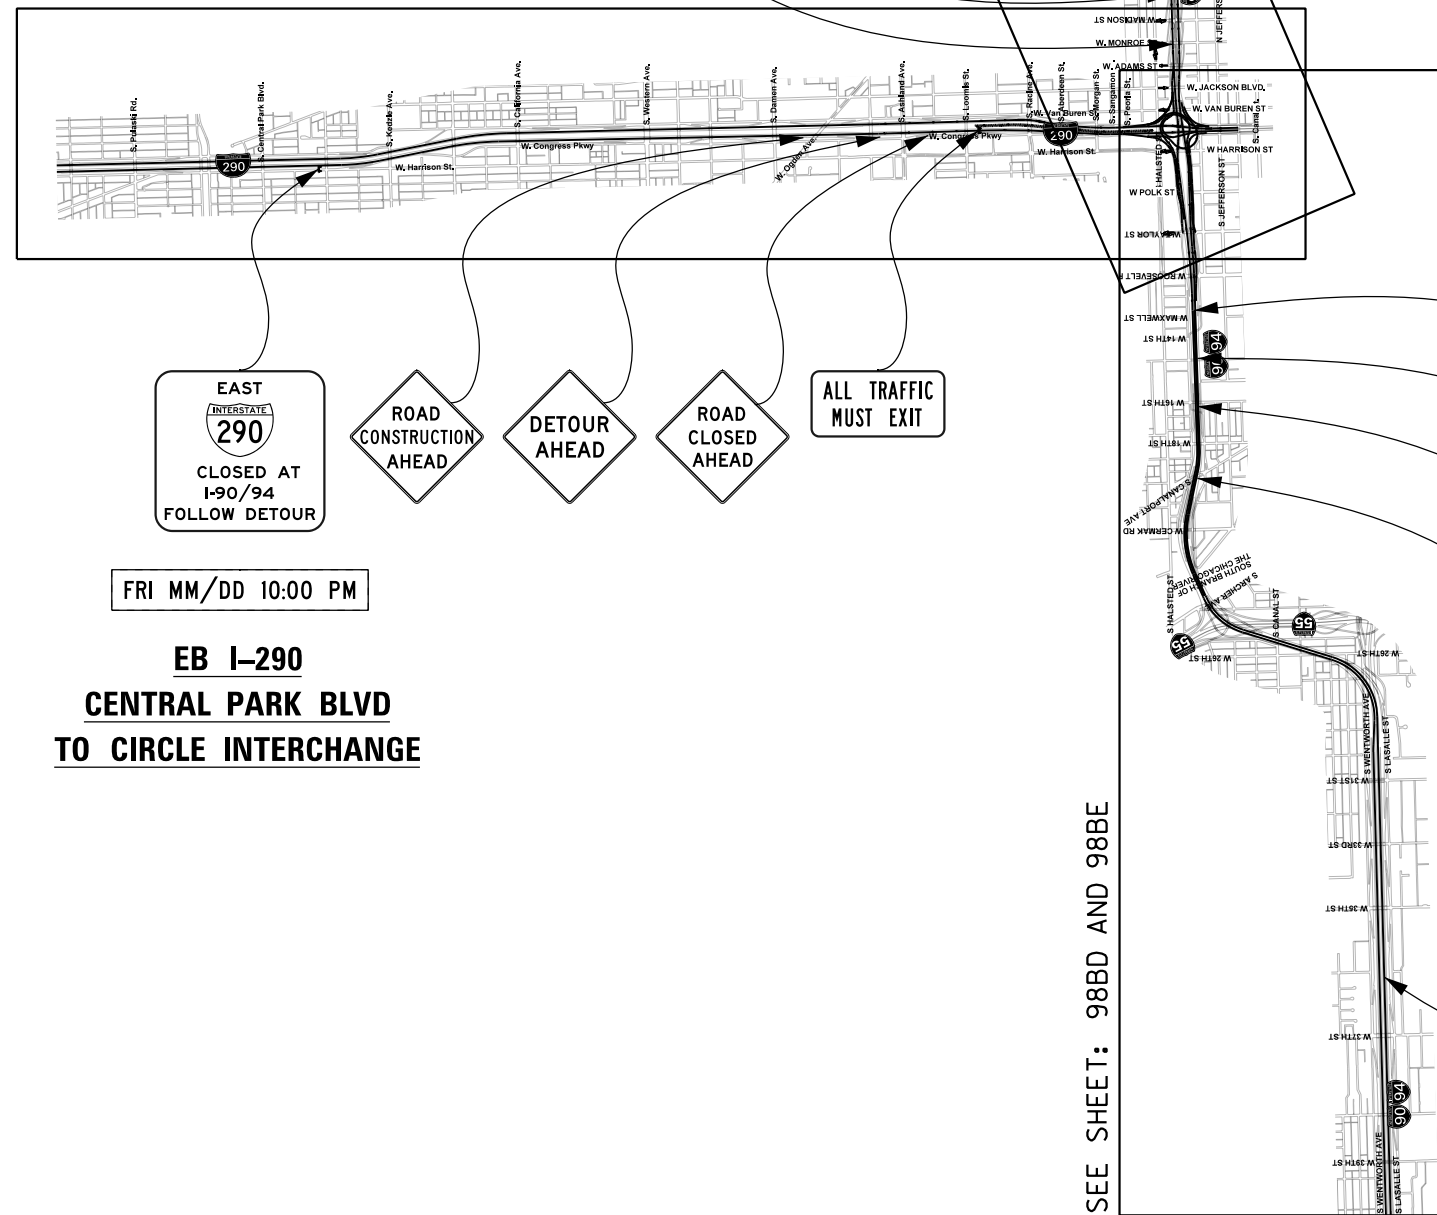

EAST
INTERSTATE 290
CLOSED AT
I-90/94
FOLLOW DETOUR

ROAD
CONSTRUCTION
AHEAD

DETOUR
AHEAD

ROAD
CLOSED
AHEAD

ALL TRAFFIC
MUST EXIT

FRI MM/DD 10:00 PM

EB I-290
CENTRAL PARK BLVD
TO CIRCLE INTERCHANGE

ALL TRAFFIC
MUST EXIT

ROAD
CLOSED
AHEAD

DETOUR
AHEAD

ROAD
CONSTRUCTION
AHEAD

WEST
INTERSTATE 90 INTERSTATE 94
CLOSED AT
I-290
FOLLOW DETOUR

EB I-290
37TH ST
TO CIRCLE INTERCHANGE

FRI MM/DD 10:00 PM

SEE SHEET: 98BD AND 98BE

FILE PATH = C:\Project\Case\16160W28-sht-Staging_GE-00.dgn



DI60W28-sht-Staging GE-00.dgn
USER NAME = auyeungh
PLOT SCALE = 2000.0000 / / in.
PLOT DATE = 4/28/2014

DESIGNED - OPS	REVISED -
DRAWN - PHP	REVISED -
CHECKED - KCF	REVISED -
DATE - 04/28/14	REVISED -

STATE OF ILLINOIS
DEPARTMENT OF TRANSPORTATION

MAINLINE GIRDER ERECTION CLOSURES
SPECIAL CLOSURES OVERVIEW

SCALE: 1" = 1000' SHEET 2 OF 8 SHEETS STA. TO STA.

F.A.I. RTE.	SECTION	COUNTY	TOTAL SHEETS	SHEET NO.
90/94/290	2013-010R	COOK	747	98BA
				CONTRACT NO. 60W28

ILLINOIS FED. AID PROJECT