



W20-1103-48

1






W20-2-48

2




W20-3-48

3

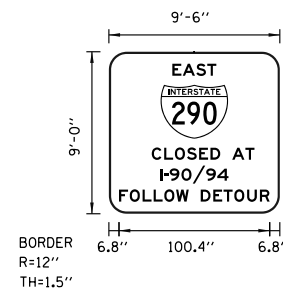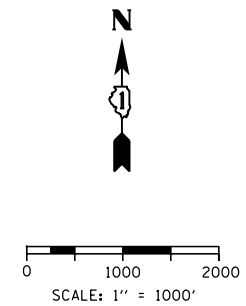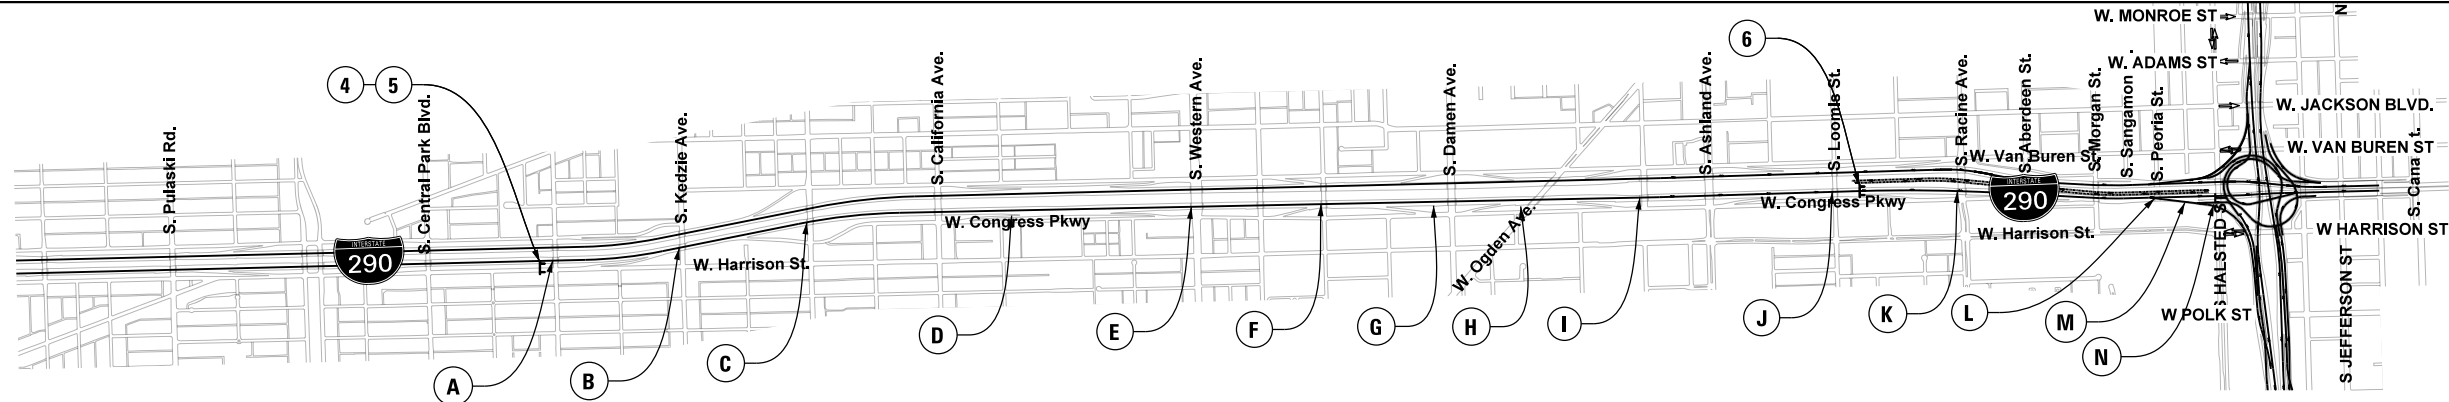


BLACK LETTERING ON ORANGE BACKGROUND

4

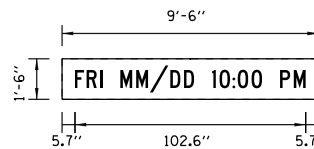


BLACK LETTERING ON ORANGE BACKGROUND

5

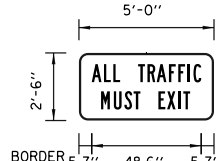

BLACK LETTERING ON ORANGE BACKGROUND


6

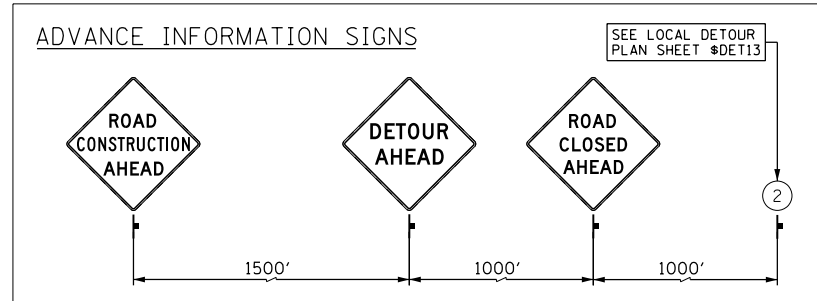


LEGEND

- EXISTING SIGN
- PROPOSED SIGN
- GROUND MOUNTED SIGN BARRICADE TYPE III


EB I-290 - CENTRAL PARK BLVD TO CIRCLE INTERCHANGE

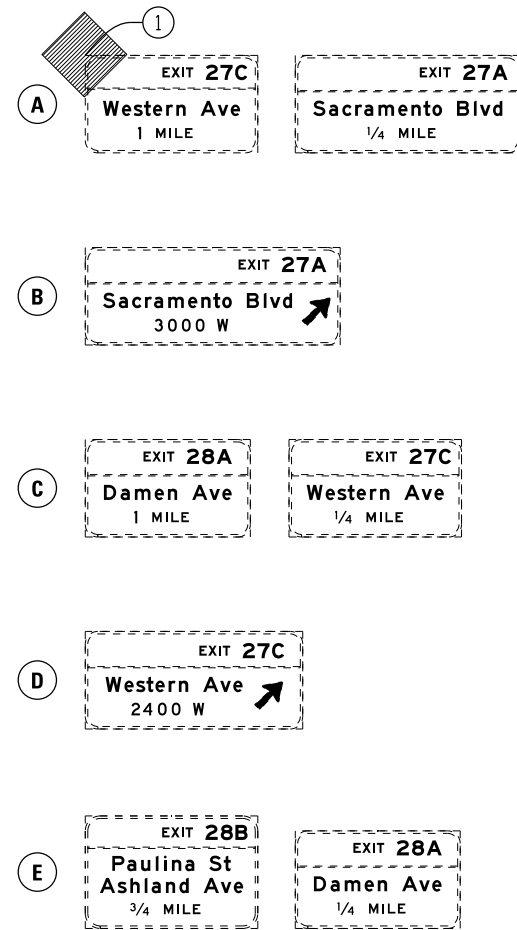

EB I-290 - CENTRAL PARK BLVD TO CIRCLE INTERCHANGE CONT'D

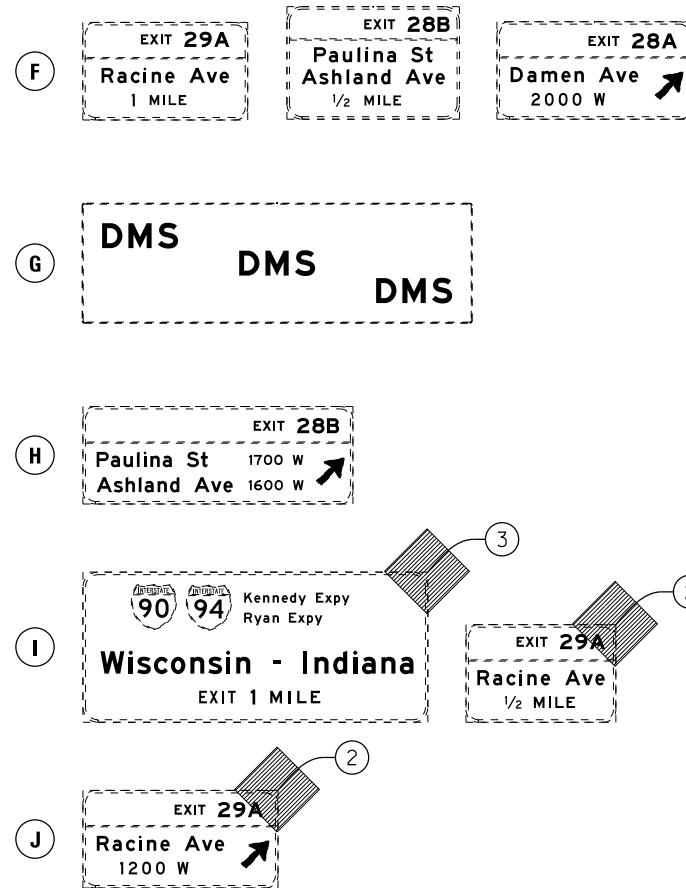

EB I-290 - CENTRAL PARK BLVD TO CIRCLE INTERCHANGE CONT'D

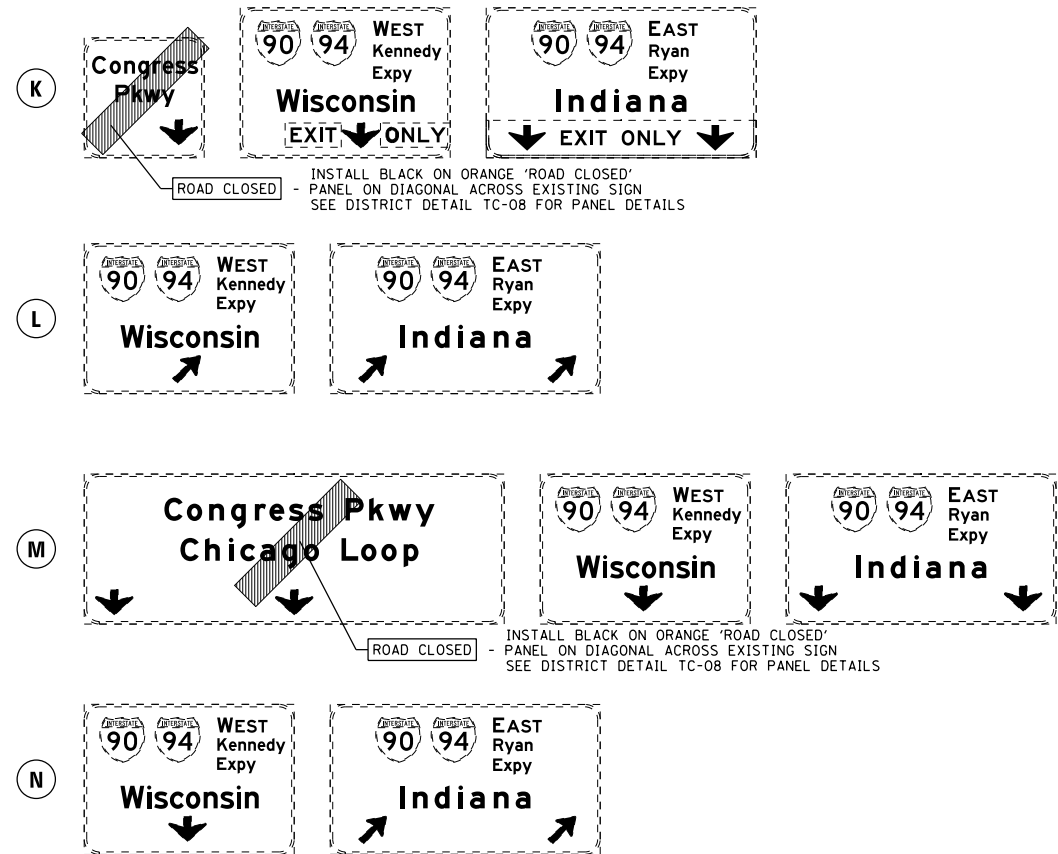

FILE PATH = C:\Project\Case\1616028-sht-Staging\_GE-01.dgn



D16028-sht-Staging\_GE-01.dgn  
USER NAME = auyeungh  
PLOT SCALE = 1000.0000 "/>

DESIGNED - OPS  
DRAWN - PHP  
CHECKED - KCF  
DATE - 04/28/14

REVISED -  
REVISED -  
REVISED -  
REVISED -

STATE OF ILLINOIS  
DEPARTMENT OF TRANSPORTATION

MAINLINE GIRDER ERECTION CLOSURES  
TEMPORARY SIGNING PLANS - EB I-290

SCALE: 1" = 1000' SHEET 2 OF 8 SHEETS STA. TO STA.

F.A.I. RTE.	SECTION	COUNTY	TOTAL SHEETS	SHEET NO.
90/94/290	2013-010R	COOK	747	98BB
CONTRACT NO. 60W28				
ILLINOIS FED. AID PROJECT				